


DRAWN BY G. HALIK	REVIEWED BY SECTIONS		APPROVED BY		NO.	DATE	BY
	ARCHITECTURAL J.I.R. 198-50	ENGINEERING H.C.M. 64400	LANDSCAPE S.I.R. 180-50	DATE 1950			
CHECKED BY E. J. P.			ASSISTANT CHIEF IN CHARGE		1		
DATE JUNE 28, 50			DATE 1950		2		
					3		
					4		
					5		
					6		

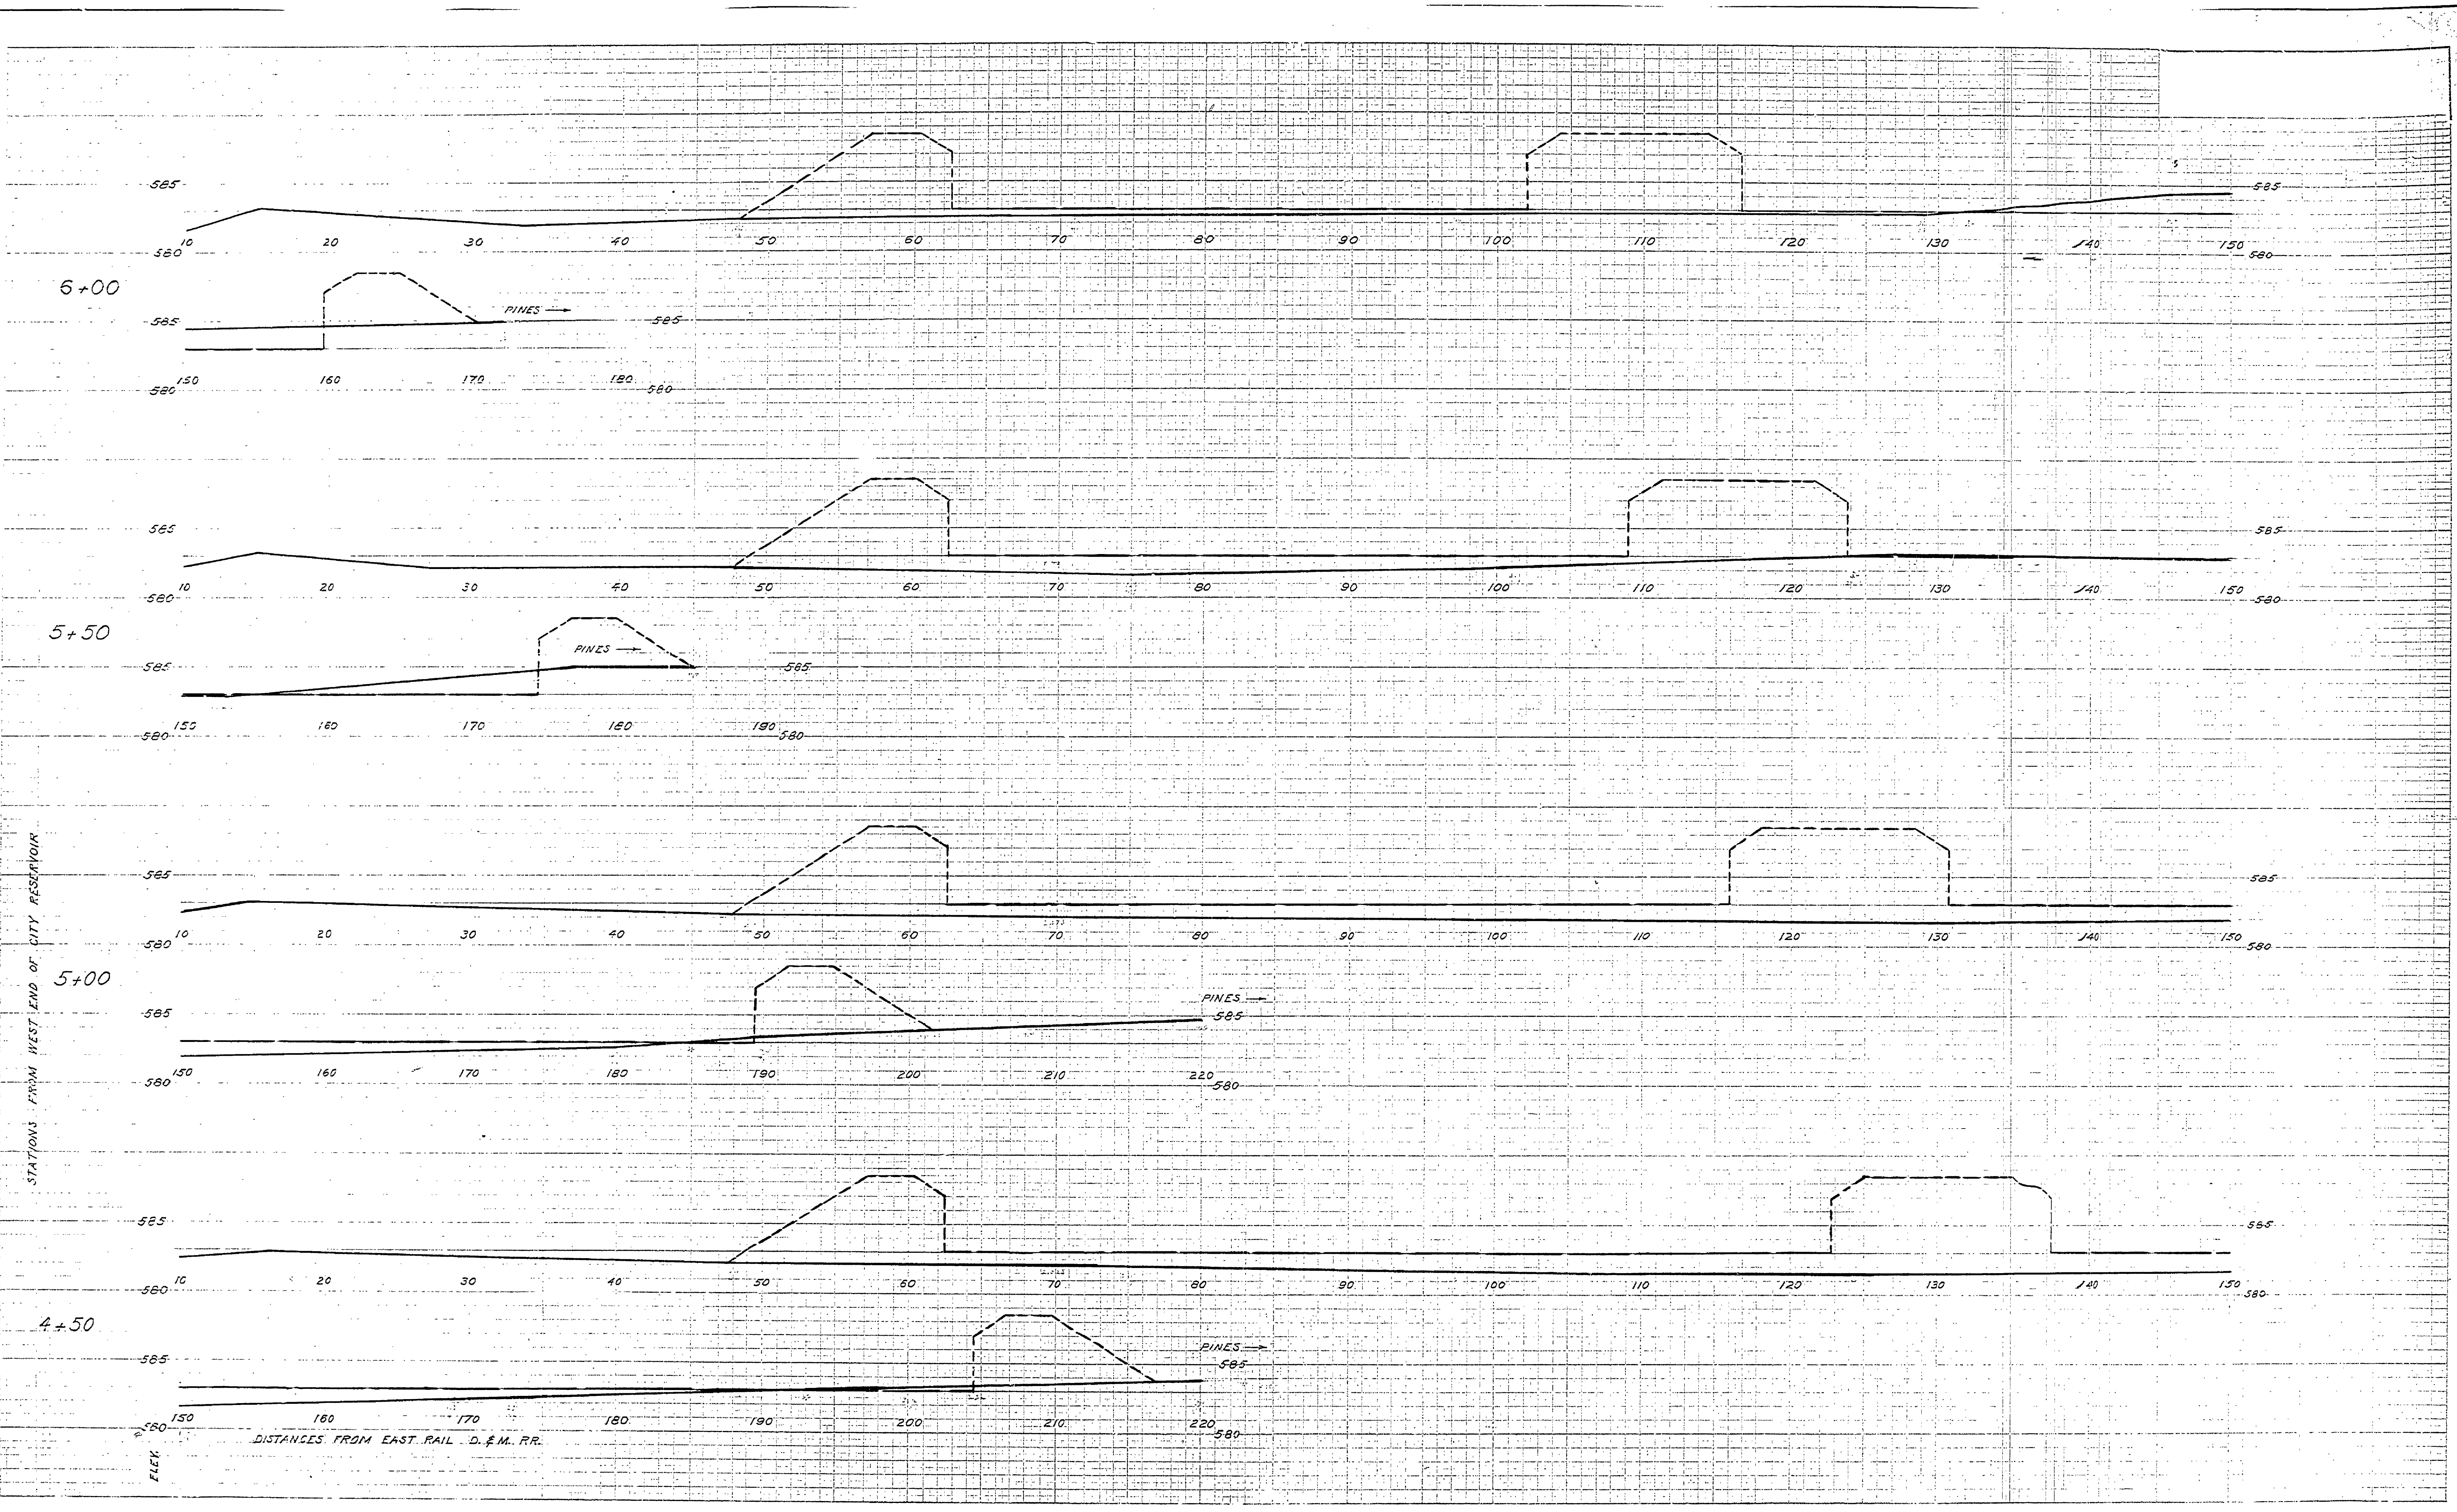

CROSS SECTIONS OF FILTER BED AREA

MICHIGAN
DEPARTMENT OF CONSERVATION
PARKS AND RECREATION DIVISION

BAY CITY STATE PARK
SANITARY SEWERAGE SYSTEM
SCALE: VERT. 1" = 5' HOR. 5" = 1'

SHEET
NO. 2
OF 16

PLAN NO.
E-107