
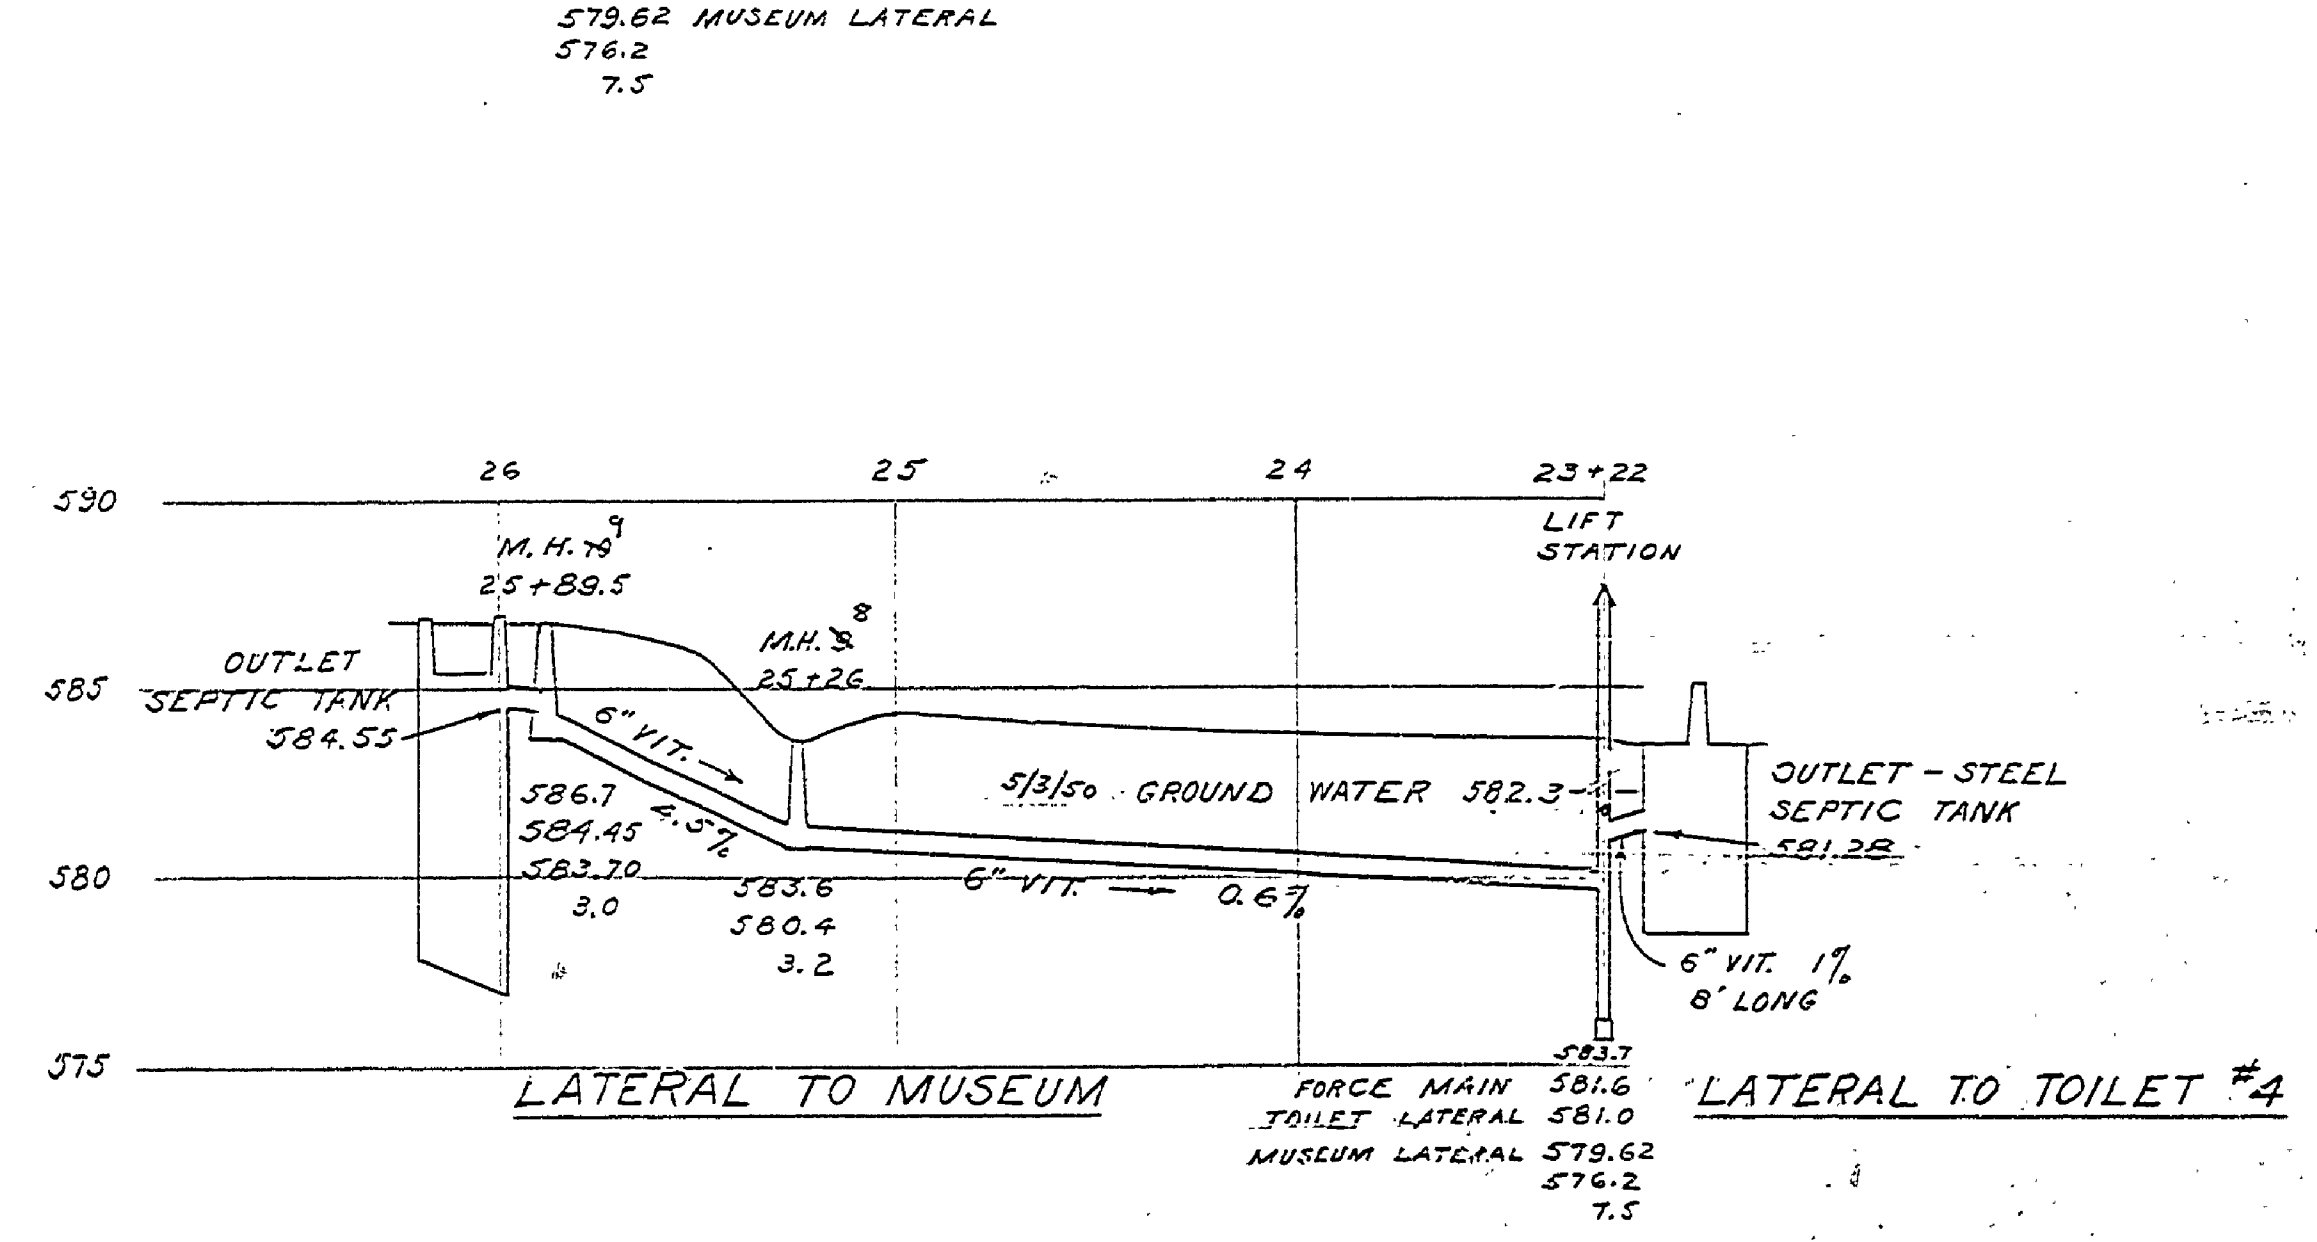
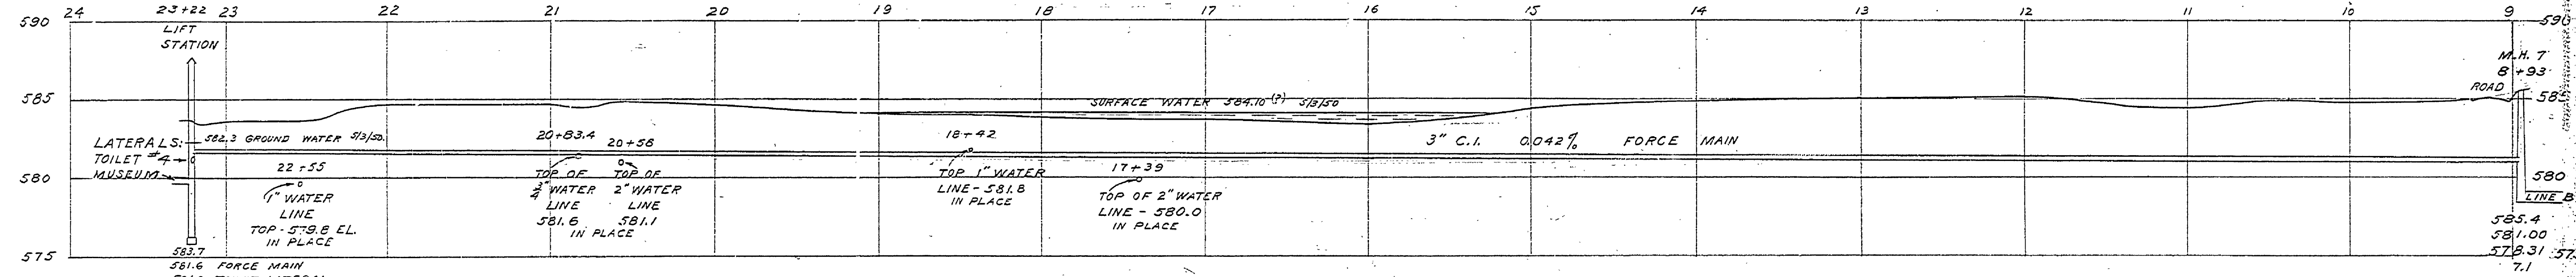


NO.	DATE	BY	REVISIONS
1			
2			
3			
4			
5			
6			

APPROVED BY	DATE	REVIEWED BY SECTIONS
<i>[Signature]</i>	9-8-50	ARCHITECTURAL ENGINEERING LANDSCAPE
ASSISTANT CHIEF IN CHARGE	DATE OF DESIGN	
<i>[Signature]</i>	9-8-50	

DRAWN BY	CHECKED BY	DATE
G. W. H. I. T.	E. J. P.	JUNE 26, 1950

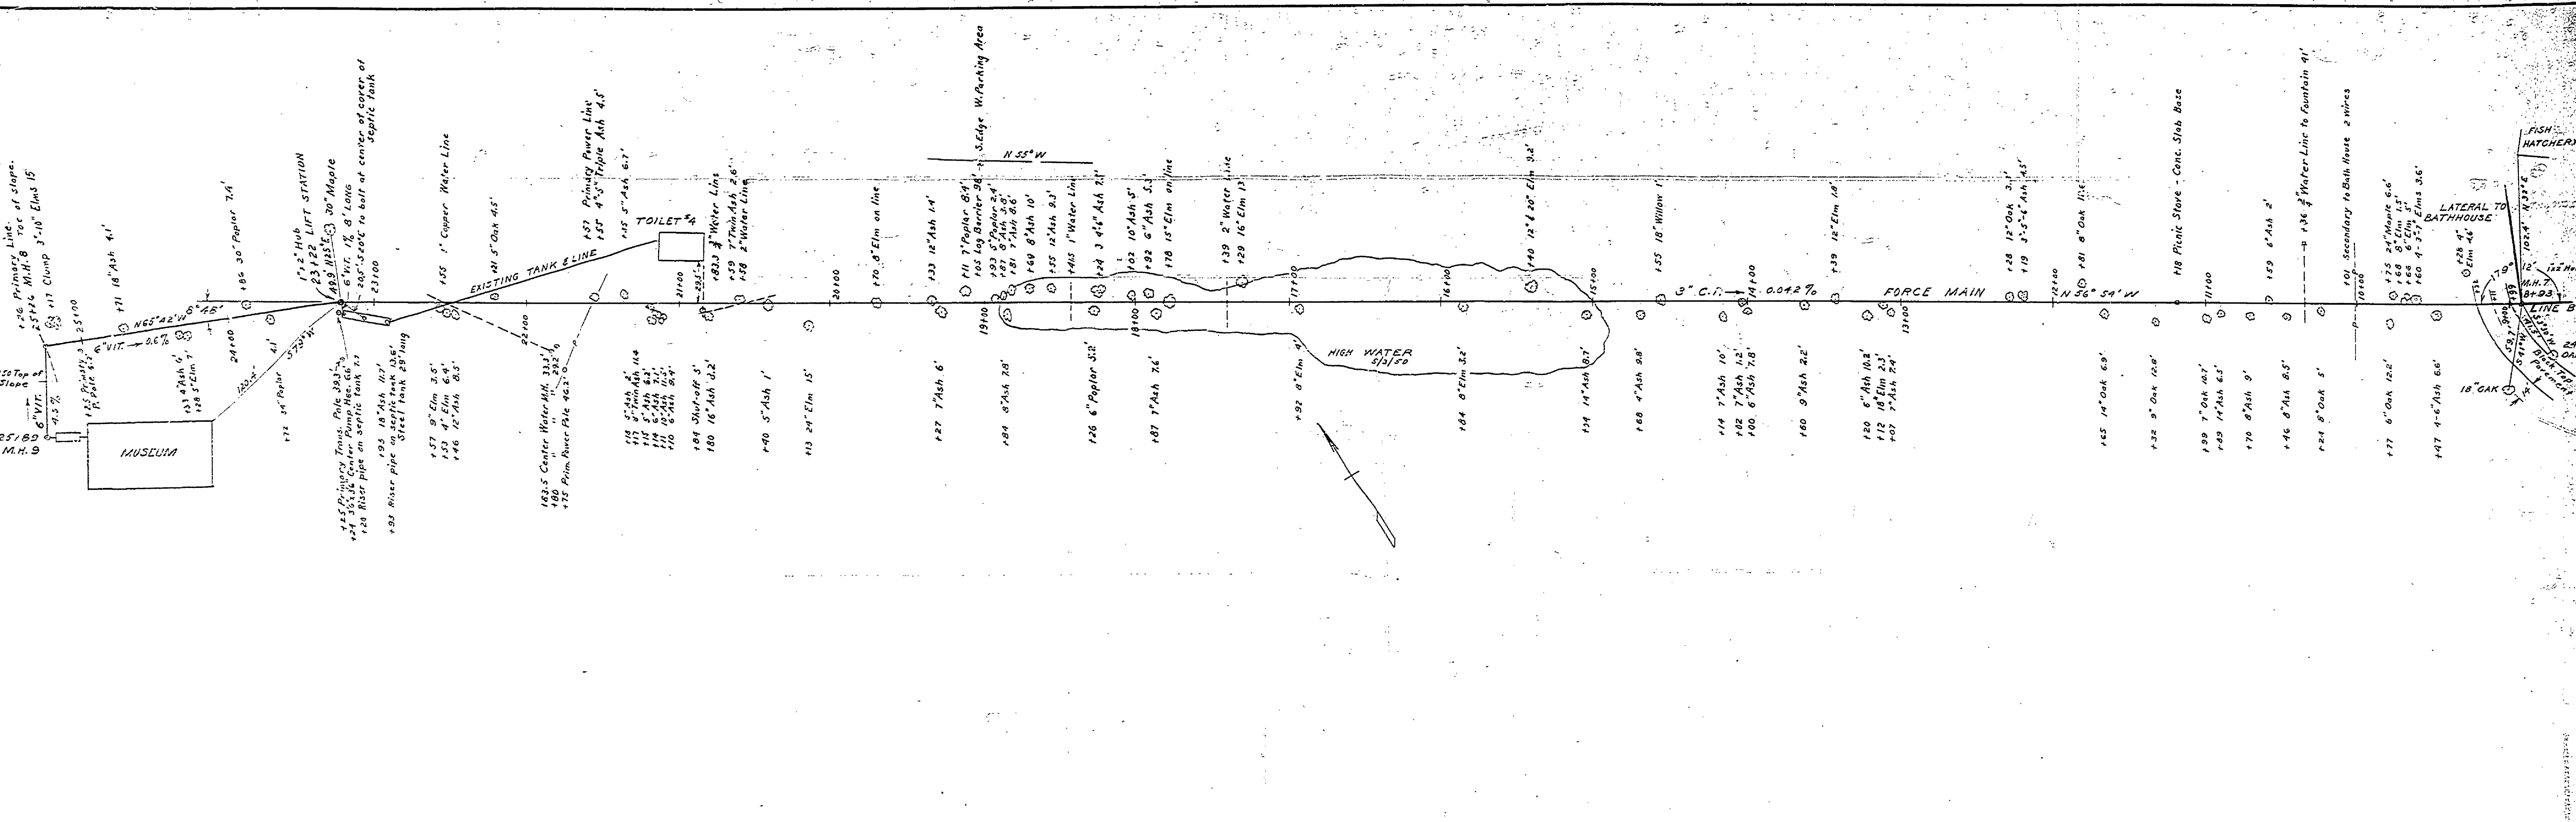

PLAN & PROFILE LINE C

MICHIGAN
DEPARTMENT OF CONSERVATION
PARKS AND RECREATION DIVISION

BAY CITY STATE PARK
SANITARY SEWERAGE SYSTEM
SCALE: VER. 5"=1' HOR. 50"=1'

SHEET
NO. 12
OF 16

PLAN NO.
E-107