
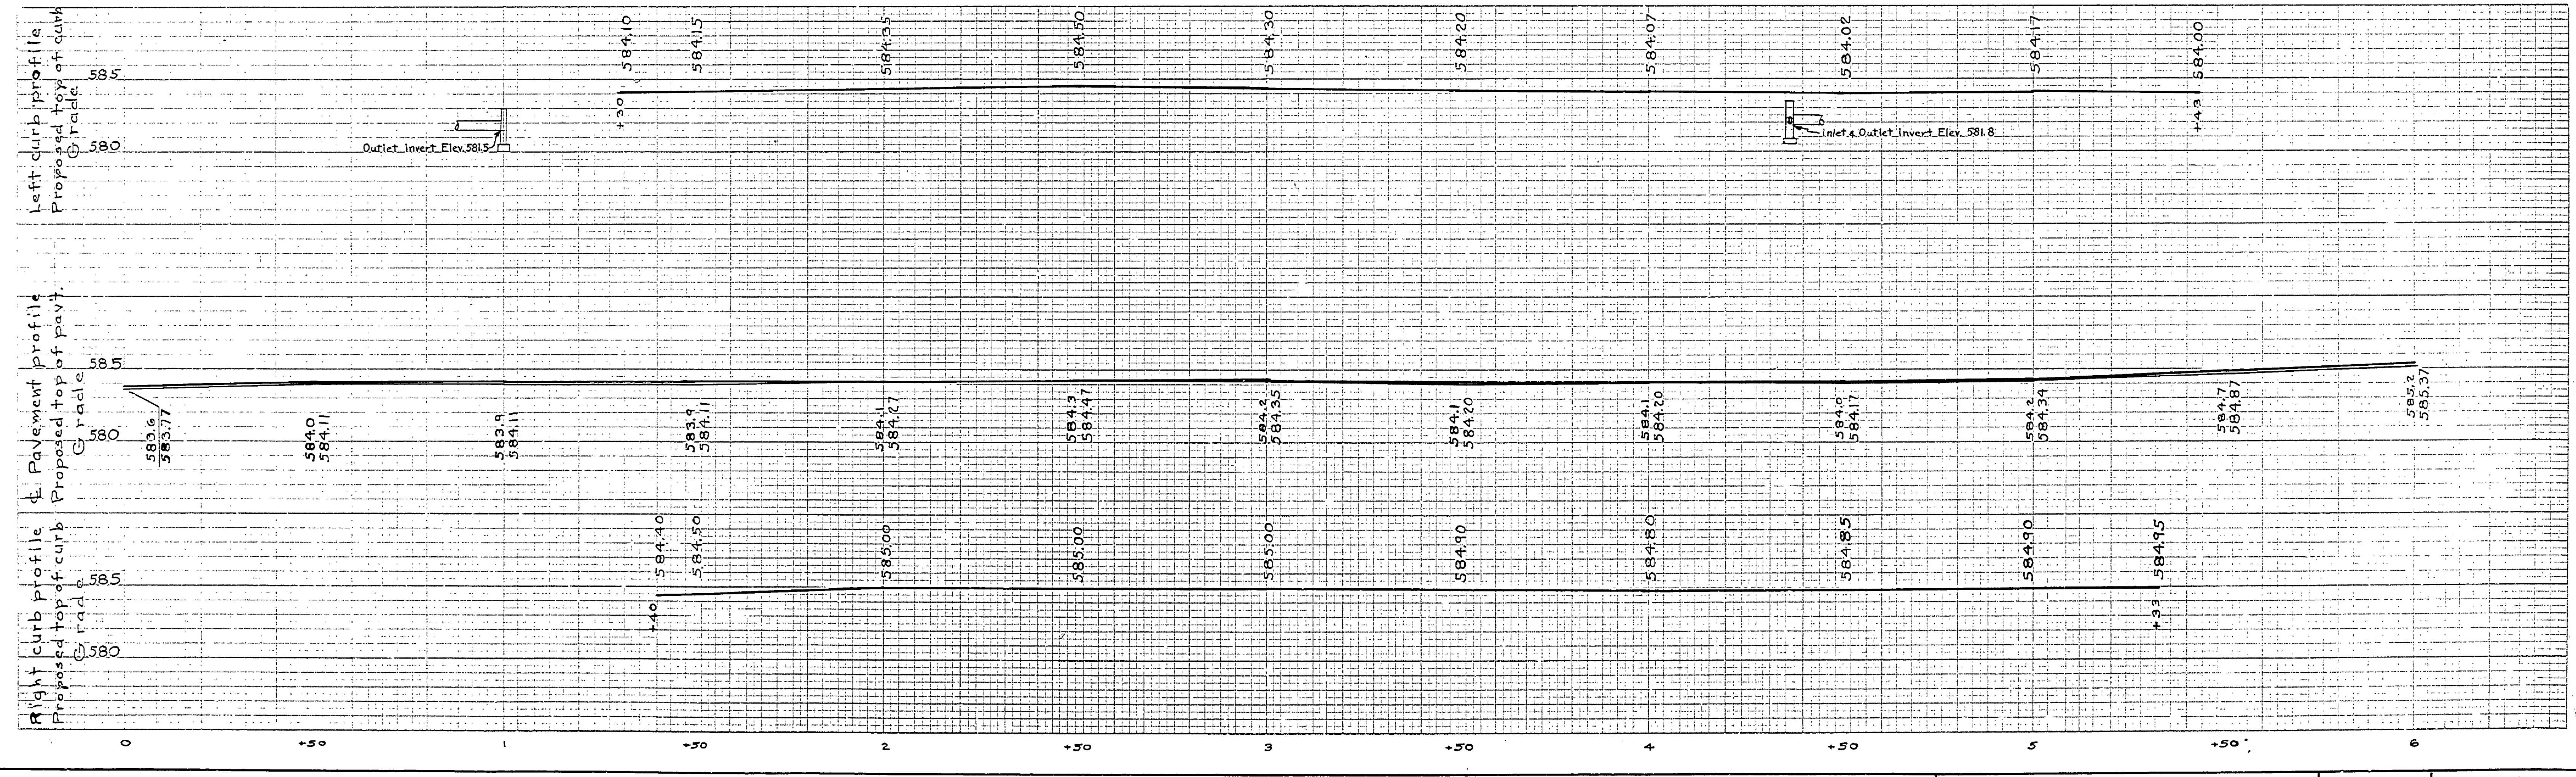


DRAWN BY		REVIEWED BY SECTIONS		APPROVED BY		REVISIONS	
B.H.G.		ARCHITECTURAL	J.R.	DATE	3-19-54	No. DATE BY	
TRACED BY		ENGINEERING	H.C.M.	DATE	19 May	1	
CHECKED BY		LANDSCAPE	J.R.	DATE	3-19-54	2	
DATE		OF DESIGN		DATE		3	
13 March 1953				3-22-54		4	
						5	
						6	

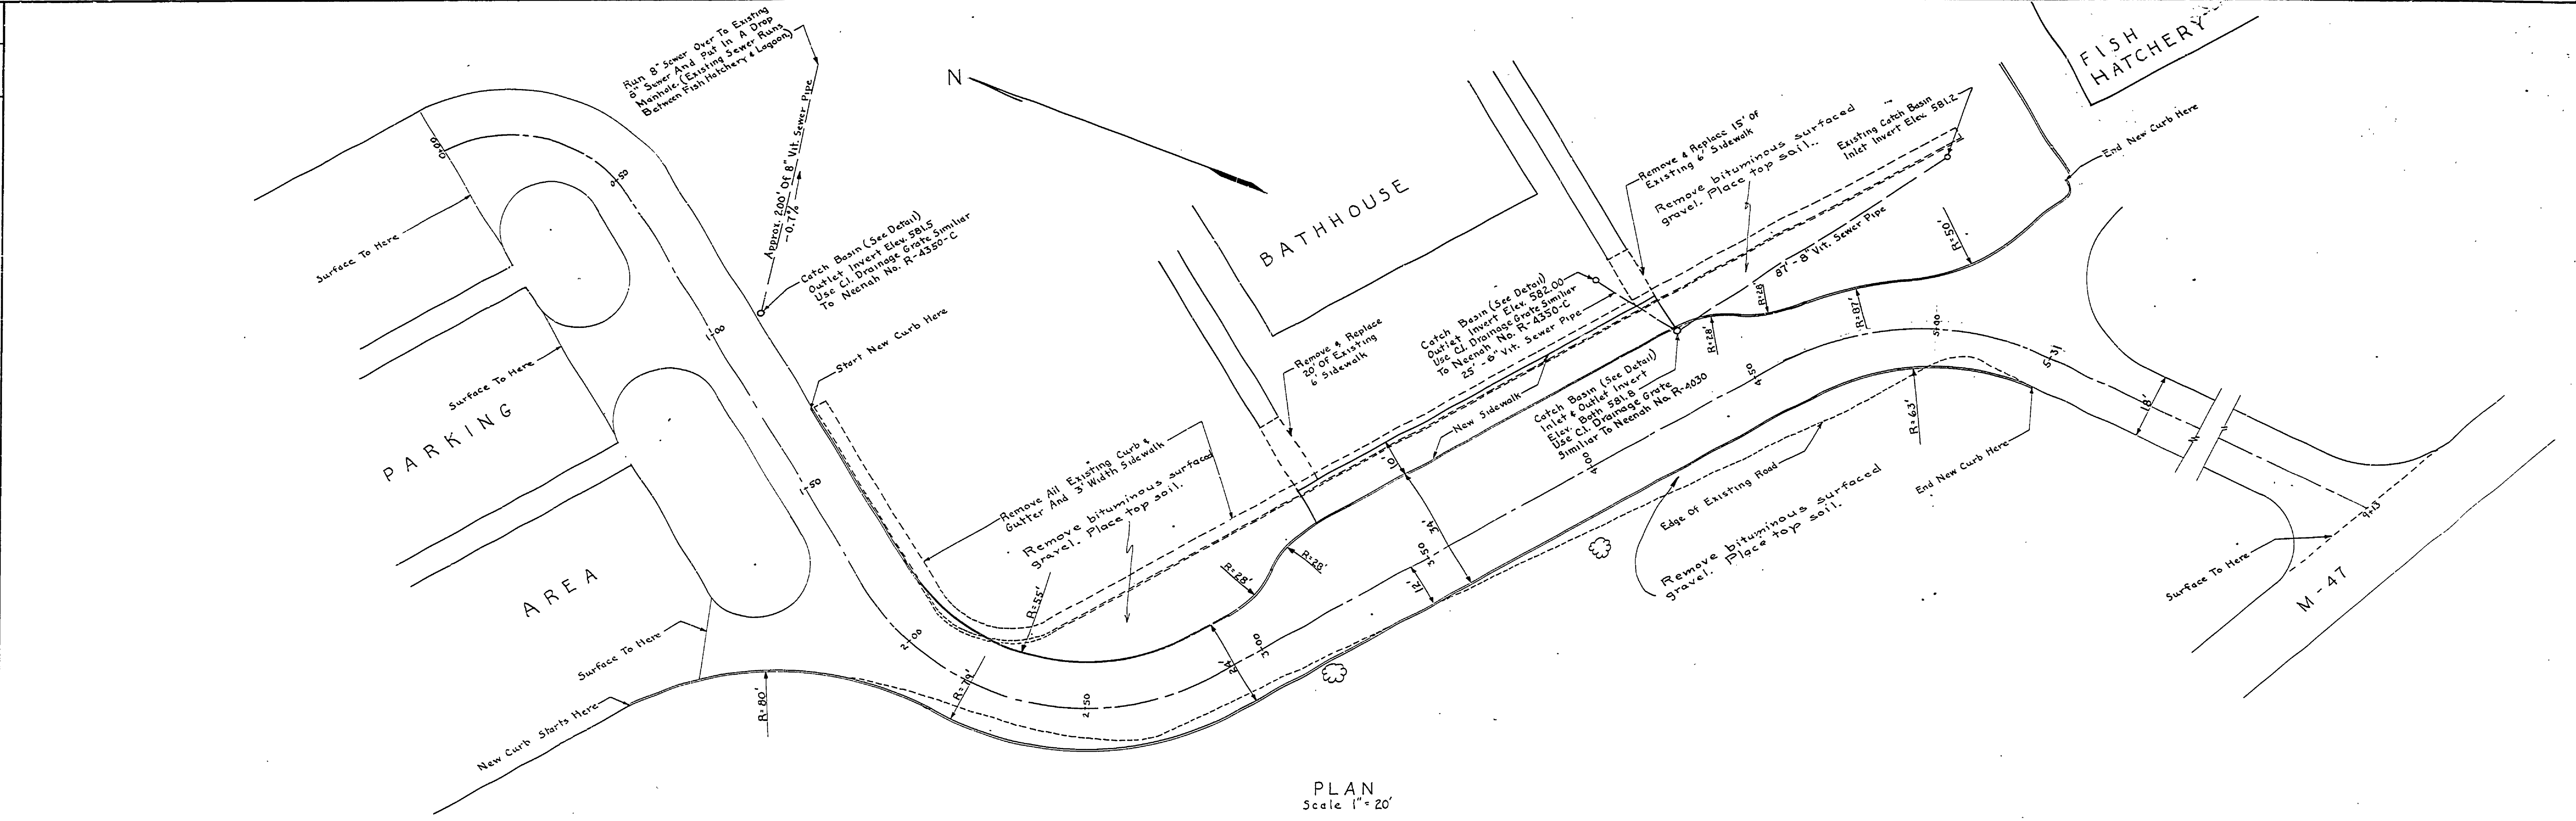

MICHIGAN
DEPARTMENT OF CONSERVATION
PARKS AND RECREATION DIVISION

BAY CITY STATE PARK
ENTRANCE ROAD IMPROVEMENT

SHEET NO. 2 OF 3
PLAN NO. E-112