


BAY CITY STATE PARK

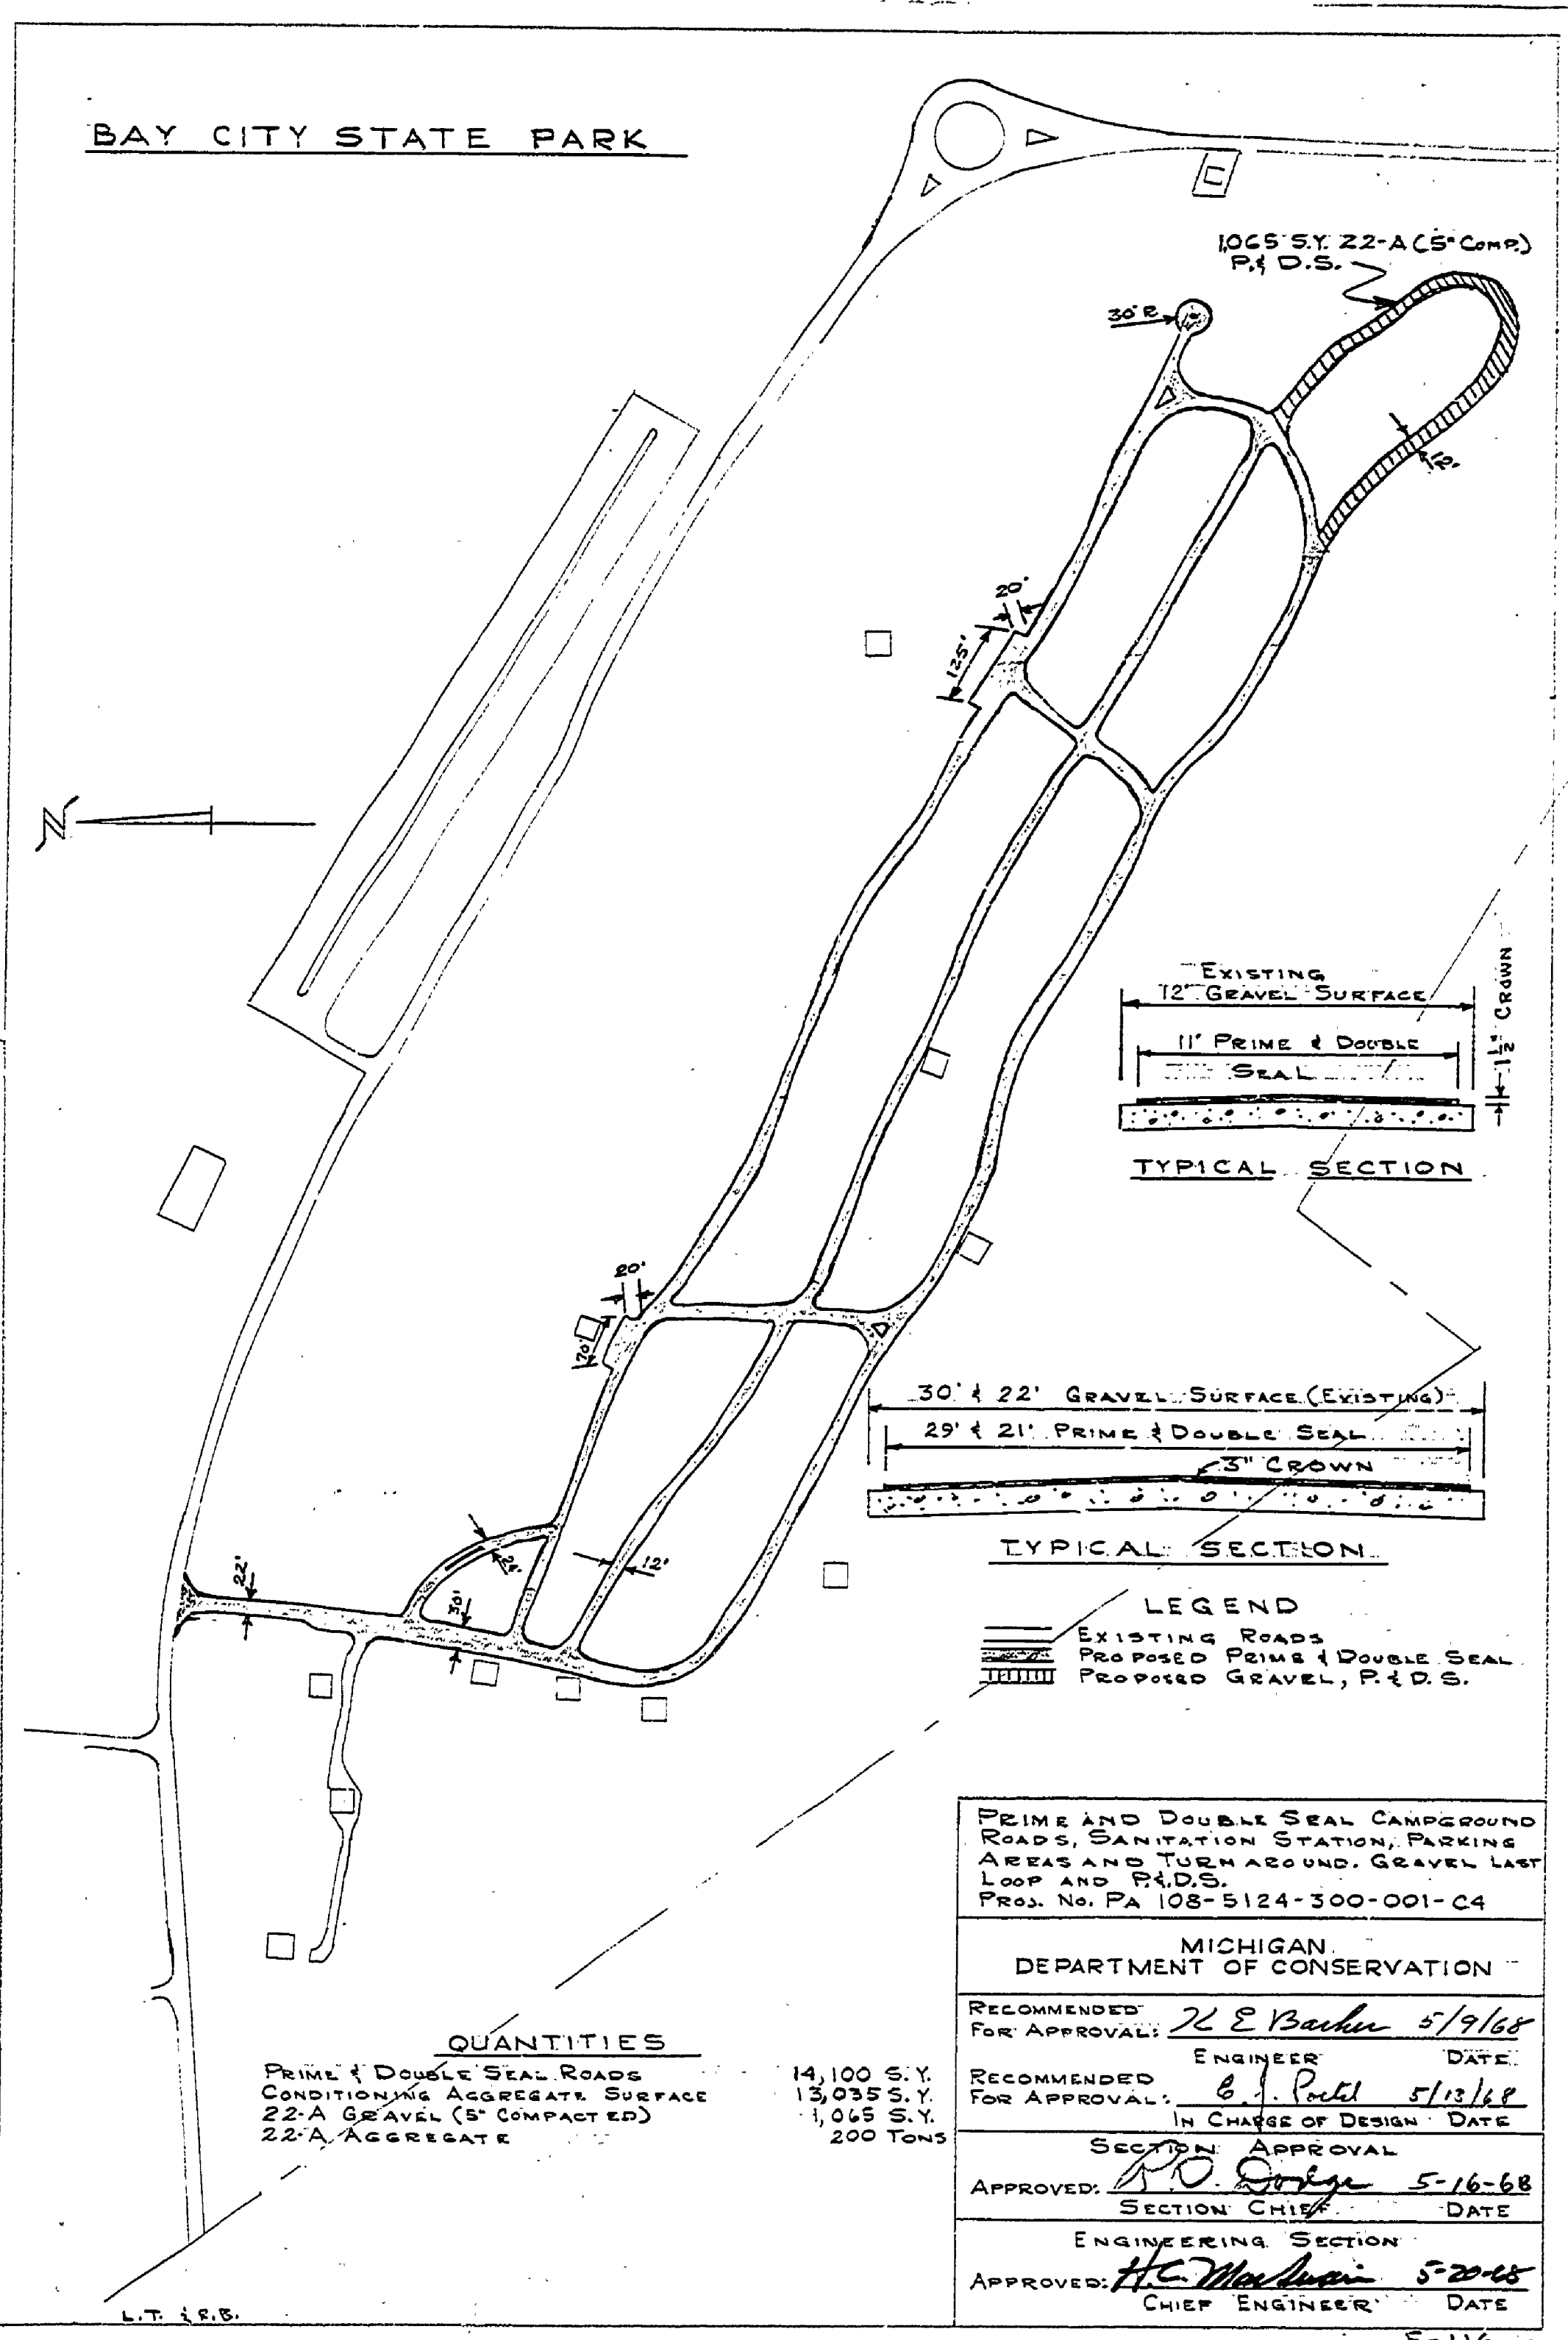

1065 S.Y. 22-A (6" COMP)
P.D.S.

EXISTING
12' GRAVEL SURFACE
11' PRIME & DOUBLE
SEAL
TYPICAL SECTION

30' x 22' GRAVEL SURFACE (EXISTING)
29' x 21' PRIME & DOUBLE SEAL
3' CROWN
TYPICAL SECTION

LEGEND
 ——— EXISTING ROADS
 ——— PROPOSED PRIME & DOUBLE SEAL
 ——— PROPOSED GRAVEL, P.D.S.

QUANTITIES

PRIME & DOUBLE SEAL ROADS	14,100 S.Y.
CONDITIONAL AGGREGATE SURFACE	13,025 S.Y.
22-A GRAVEL (6" COMPACTED)	1,065 S.Y.
22-A AGGREGATE	200 TONS

PRIME AND DOUBLE SEAL CAMPGROUND
ROADS, SANITATION STATION, PARKING
AREAS AND TURN AROUND GRAVEL LAST
LOOP AND P.D.S.
Proj. No. PA 108-5124-300-001-C4

MICHIGAN
DEPARTMENT OF CONSERVATION

RECOMMENDED FOR APPROVAL: *R. E. Baker* 5/9/68
ENGINEER DATE

RECOMMENDED FOR APPROVAL: *G. J. Pett* 5/16/68
IN CHARGE OF DESIGN DATE

SECTION APPROVAL
APPROVED: *R. D. Dwyer* 5-16-68
SECTION CHIEF DATE

ENGINEERING SECTION
APPROVED: *H. C. Mahan* 5-20-68
CHIEF ENGINEER DATE

L.T. S.S.

E-116