


DRAWN BY		REVIEWED BY SECTIONS		APPROVED BY		NO. DATE BY		REVISIONS	
D.A.W.		ARCHITECTURAL	J.I.R.	DATE	1-16-58	1		4	
J.W.F.		ENGINEERING	H.C.H.	DATE	1-26-58	2		5	
		LANDSCAPE	J.I.R.	DATE	1-26-58	3		6	
DATE									

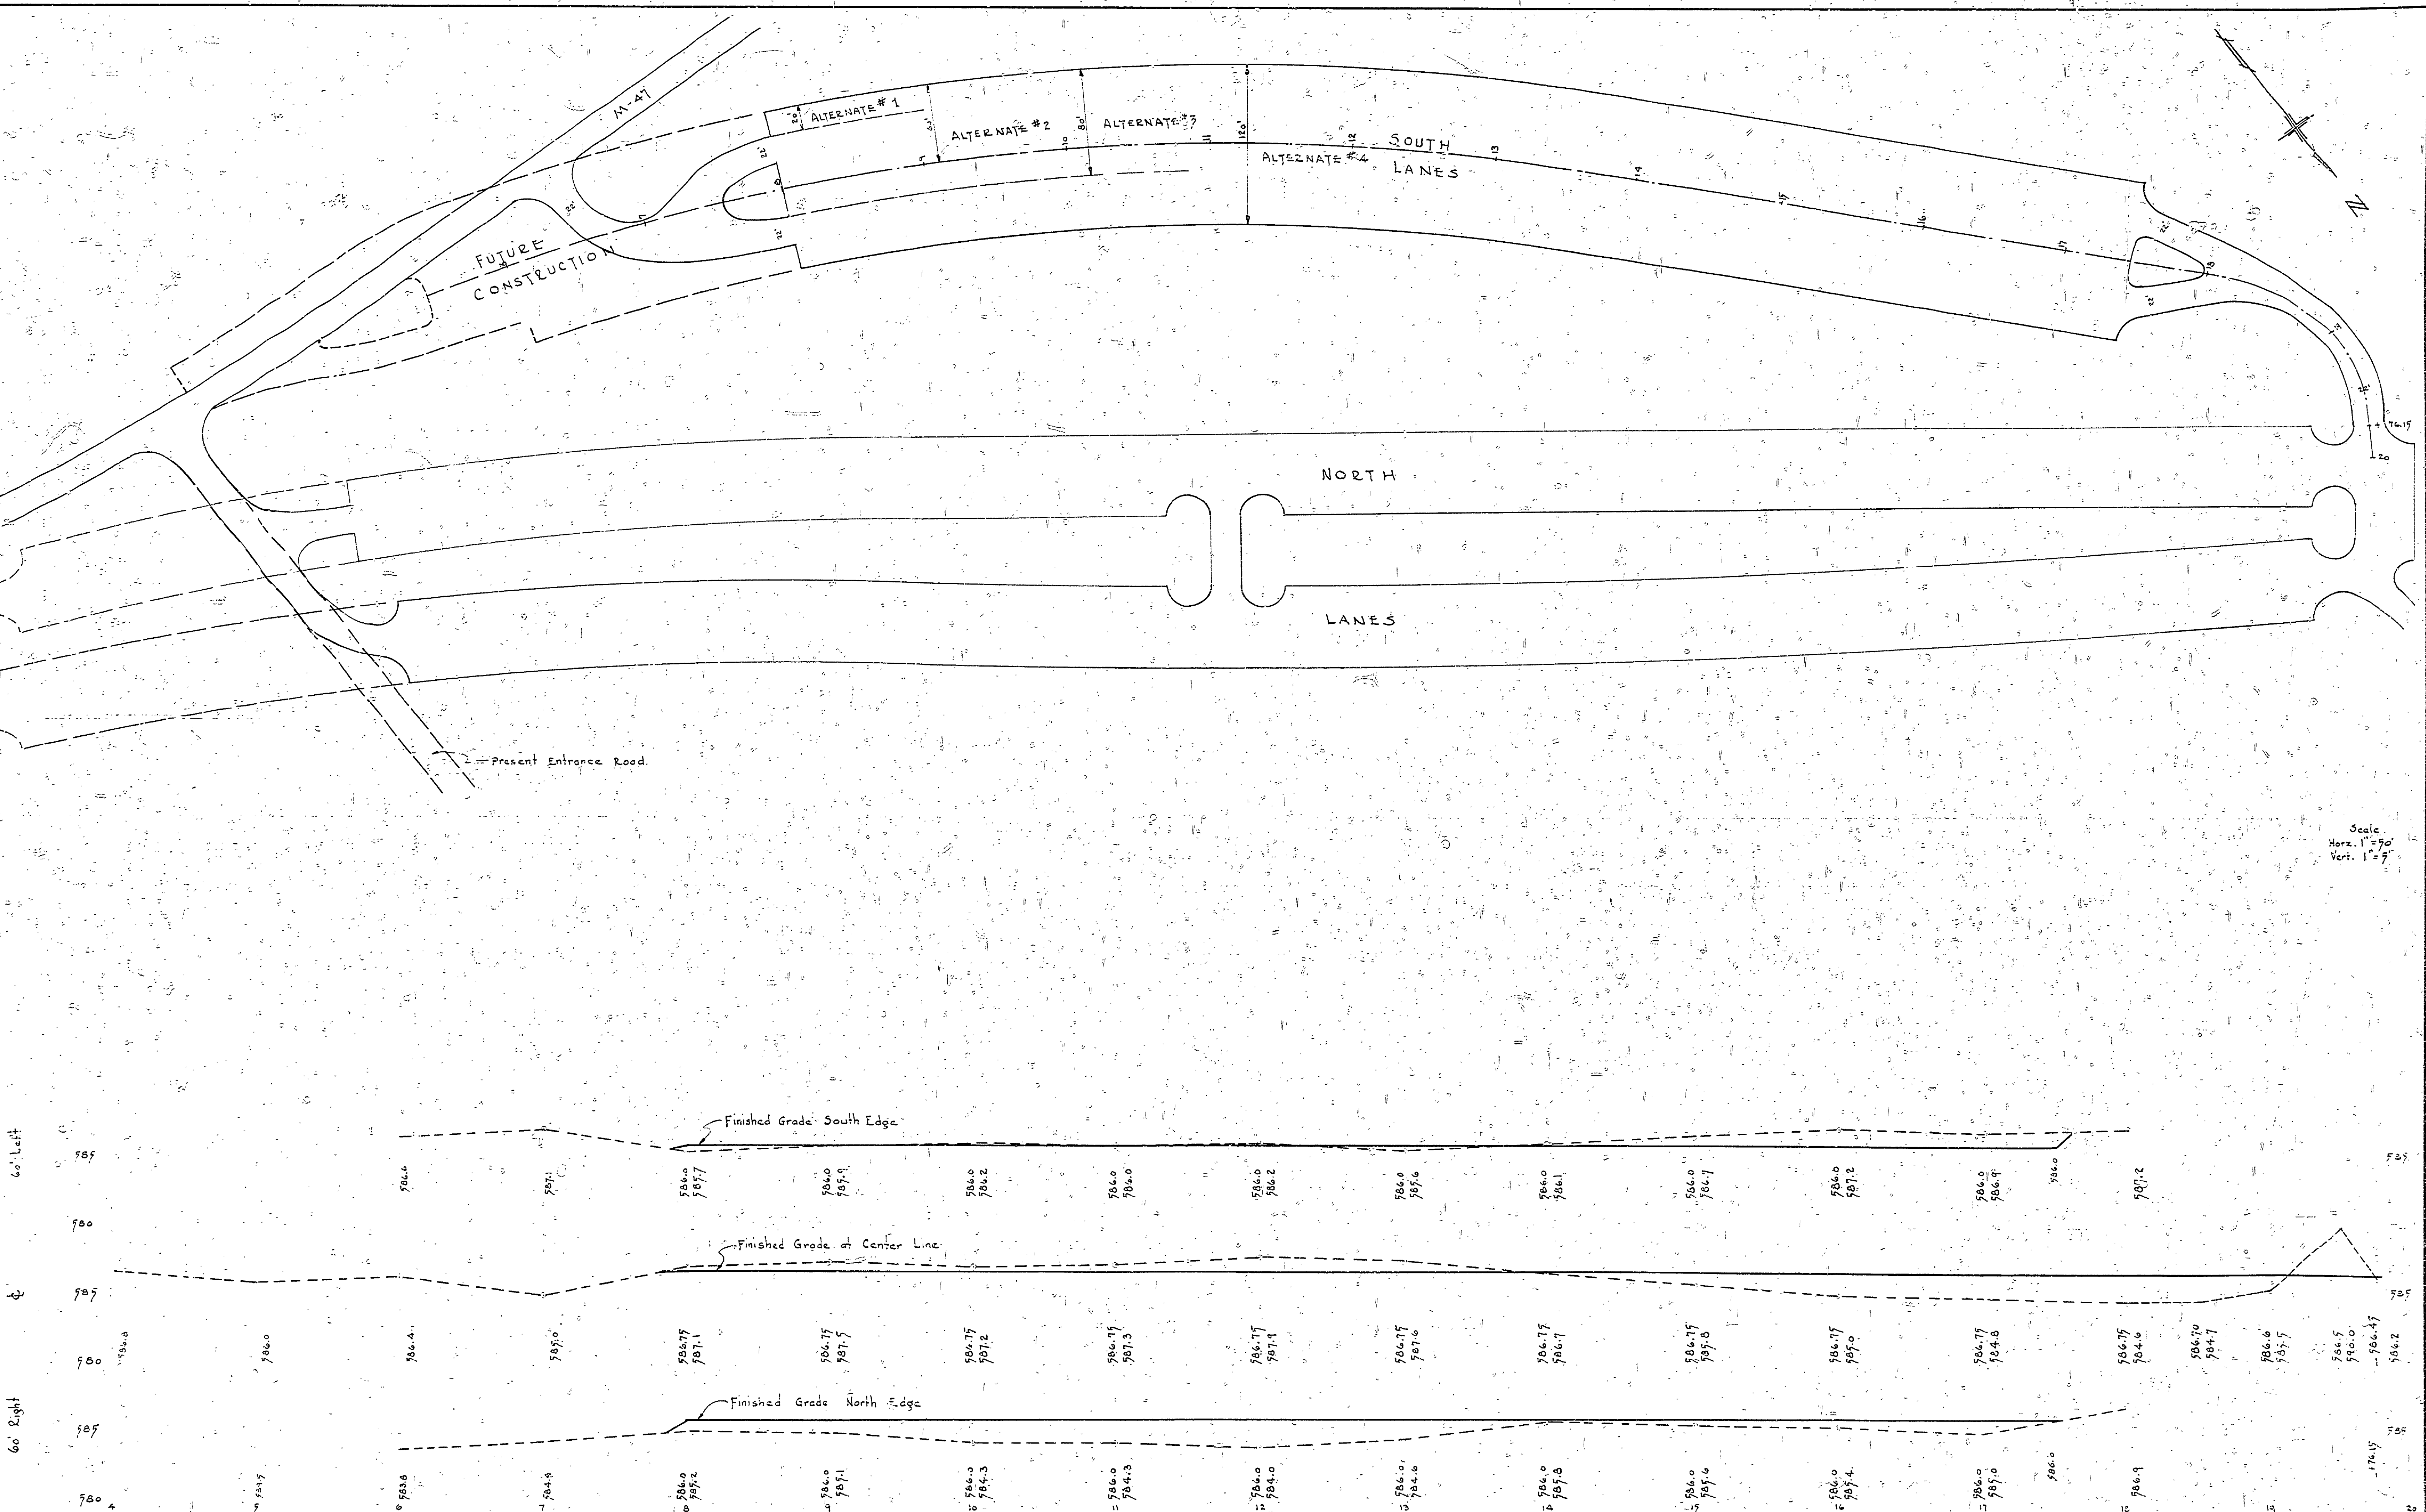

Scale
 Horiz. 1" = 70'
 Vert. 1" = 5'

MICHIGAN DEPARTMENT OF CONSERVATION PARKS AND RECREATION DIVISION	BAY CITY STATE PARK WEST PARKING AREA - SOUTH LANES PLAN & PROFILES		SHEET NO. 3 OF 11	PLAN NO. L-108
	PROJECT NO. 75-204-1C			