


DRAWN BY	D.A.W.	REVIEWED BY SECTIONS	DATE	APPROVED BY	NO. DATE BY	REVISIONS
TRACED BY	D.A.W.	ARCHITECTURAL	1-16-56	<i>[Signature]</i>	1	4
CHECKED BY	H.C.M.	ENGINEERING	1-16-56	ASSISTANT CHIEF IN CHARGE	2	5
DATE	1-16-56	LANDSCAPE	1-16-56	OF DESIGN	3	6

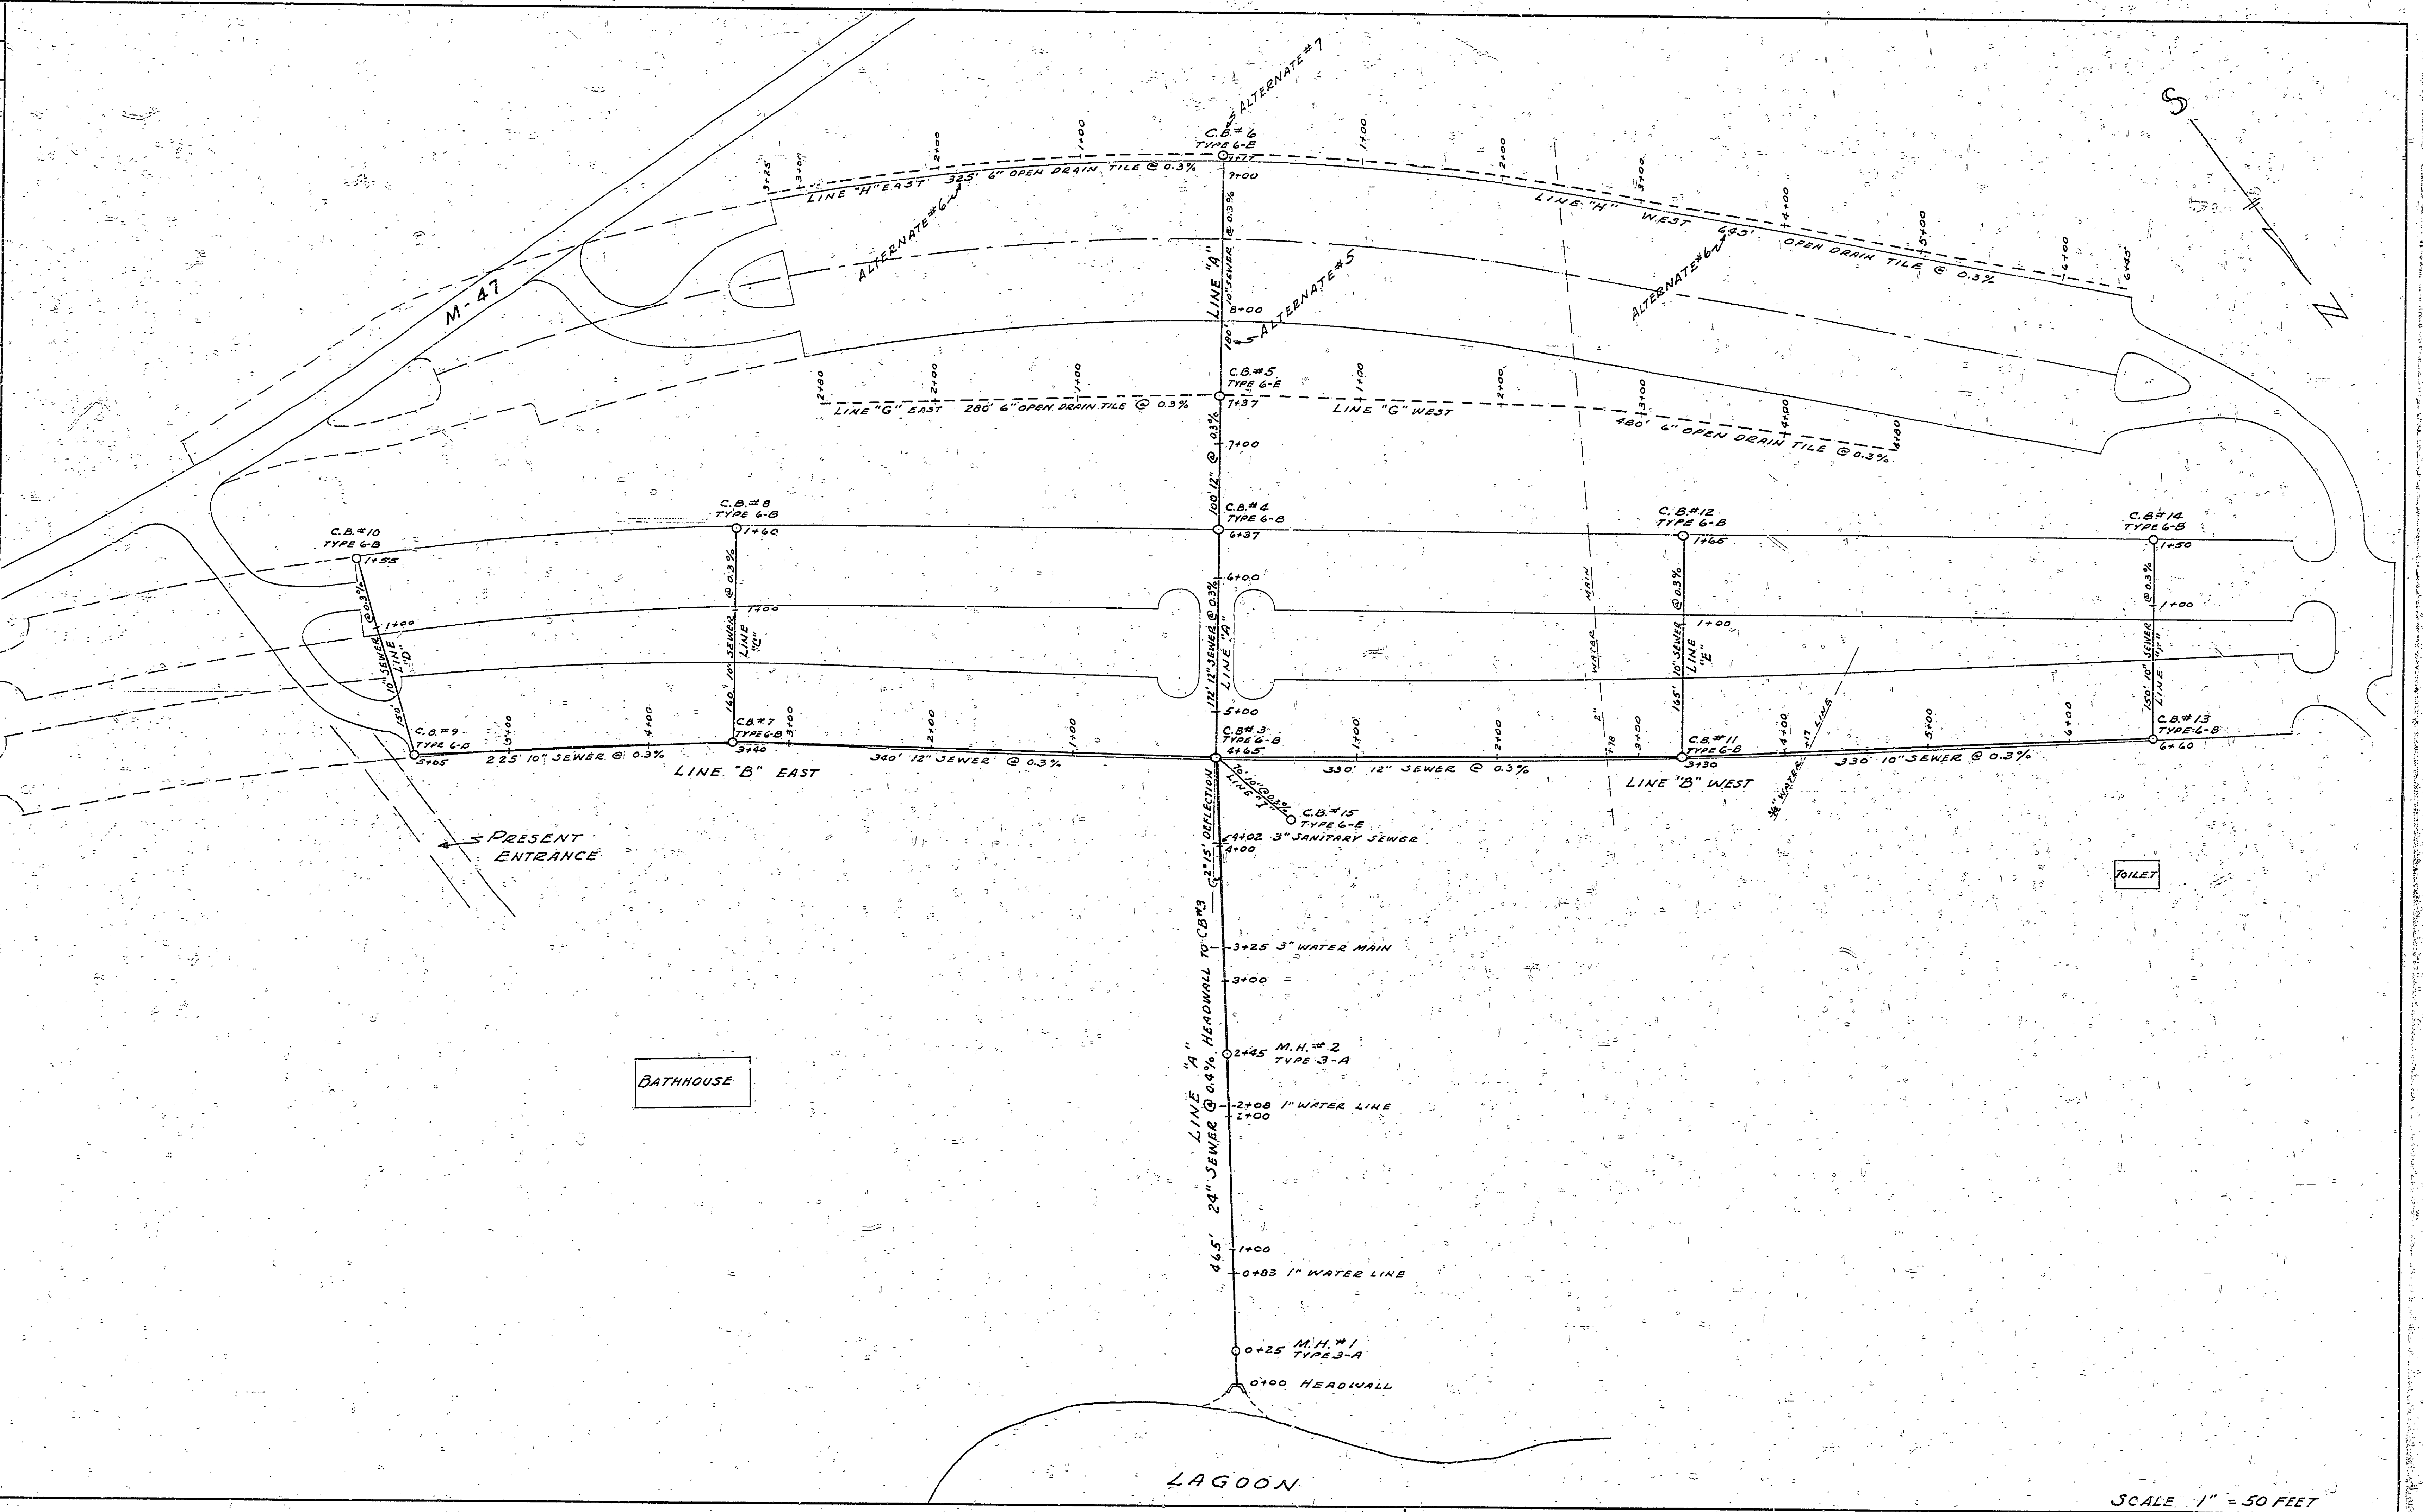

SCALE 1" = 50 FEET

MICHIGAN
DEPARTMENT OF CONSERVATION
PARKS AND RECREATION DIVISION

BAY CITY STATE PARK
WEST PARKING AREA
STORM SEWER PLAN

PROJECT NO. 75-204-1C

SHEET NO. 5
OF 11

PLAN NO.
L-108