


DRAWN BY D.A.W.	CHECKED BY D.A.W.	DATE 1-16-56	REVIEWED BY SECTIONS J.T.R. ARCHITECTURAL H.C.M. ENGINEERING J.I.R. LANDSCAPE	APPROVED BY <i>[Signature]</i>	DATE 1-16-56	ASSISTANT CHIEF IN CHARGE OF DESIGN	DATE 1-16-56	NO. DATE BY			REVISIONS		
								1	2	3	4	5	6

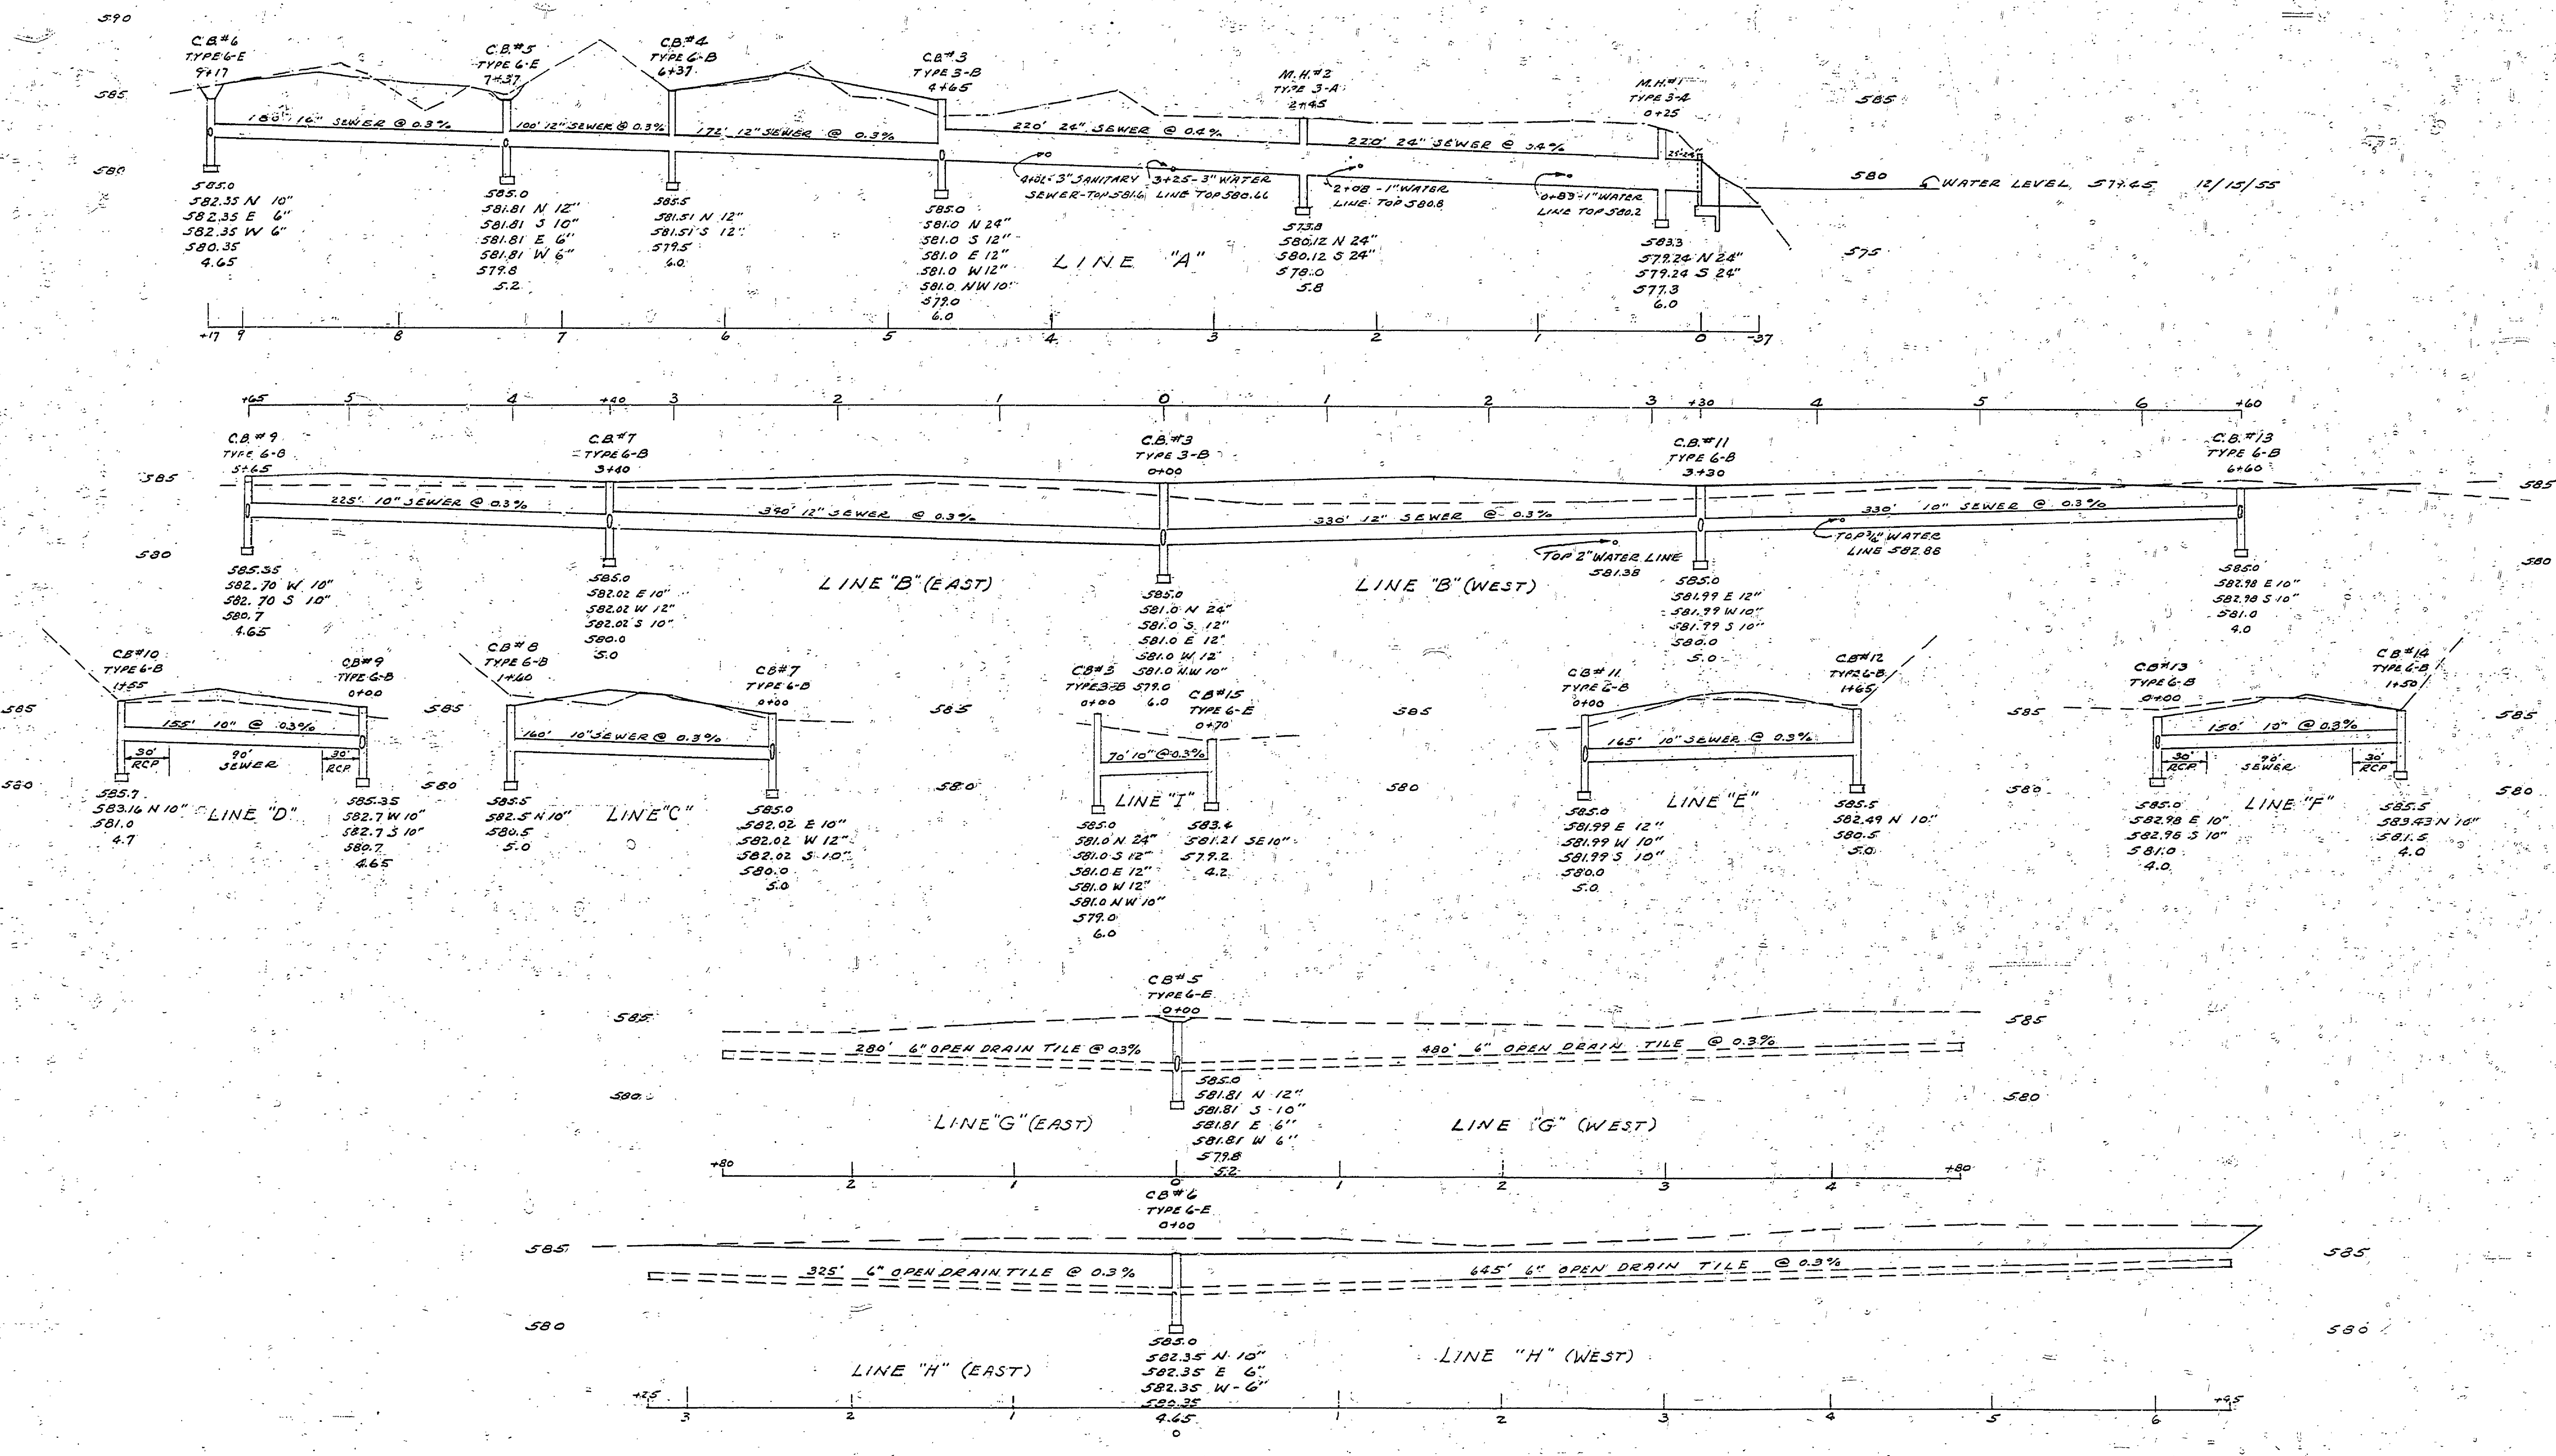

SCALE 1" = 5' VERT.
1" = 50' HOR.

MICHIGAN
DEPARTMENT OF CONSERVATION
PARKS AND RECREATION DIVISION

BAY CITY STATE PARK
WEST PARKING AREA
STORM SEWER PROFILES

SHEET NO. 6 OF 11 PLAN NO. L-108

PROJECT NO. 75-204-1C