


DRAWN BY		CHECKED BY		DATE		REVIEWED BY SECTIONS		APPROVED BY		NO. DATE BY		REVISIONS		DATE BY	
C. A. Hourly						ARCHITECTURAL				1		4			
						ENGINEERING		ASSISTANT CHIEF IN CHARGE		2		5			
						LANDSCAPE		OF DESIGN. DATE		3		6			

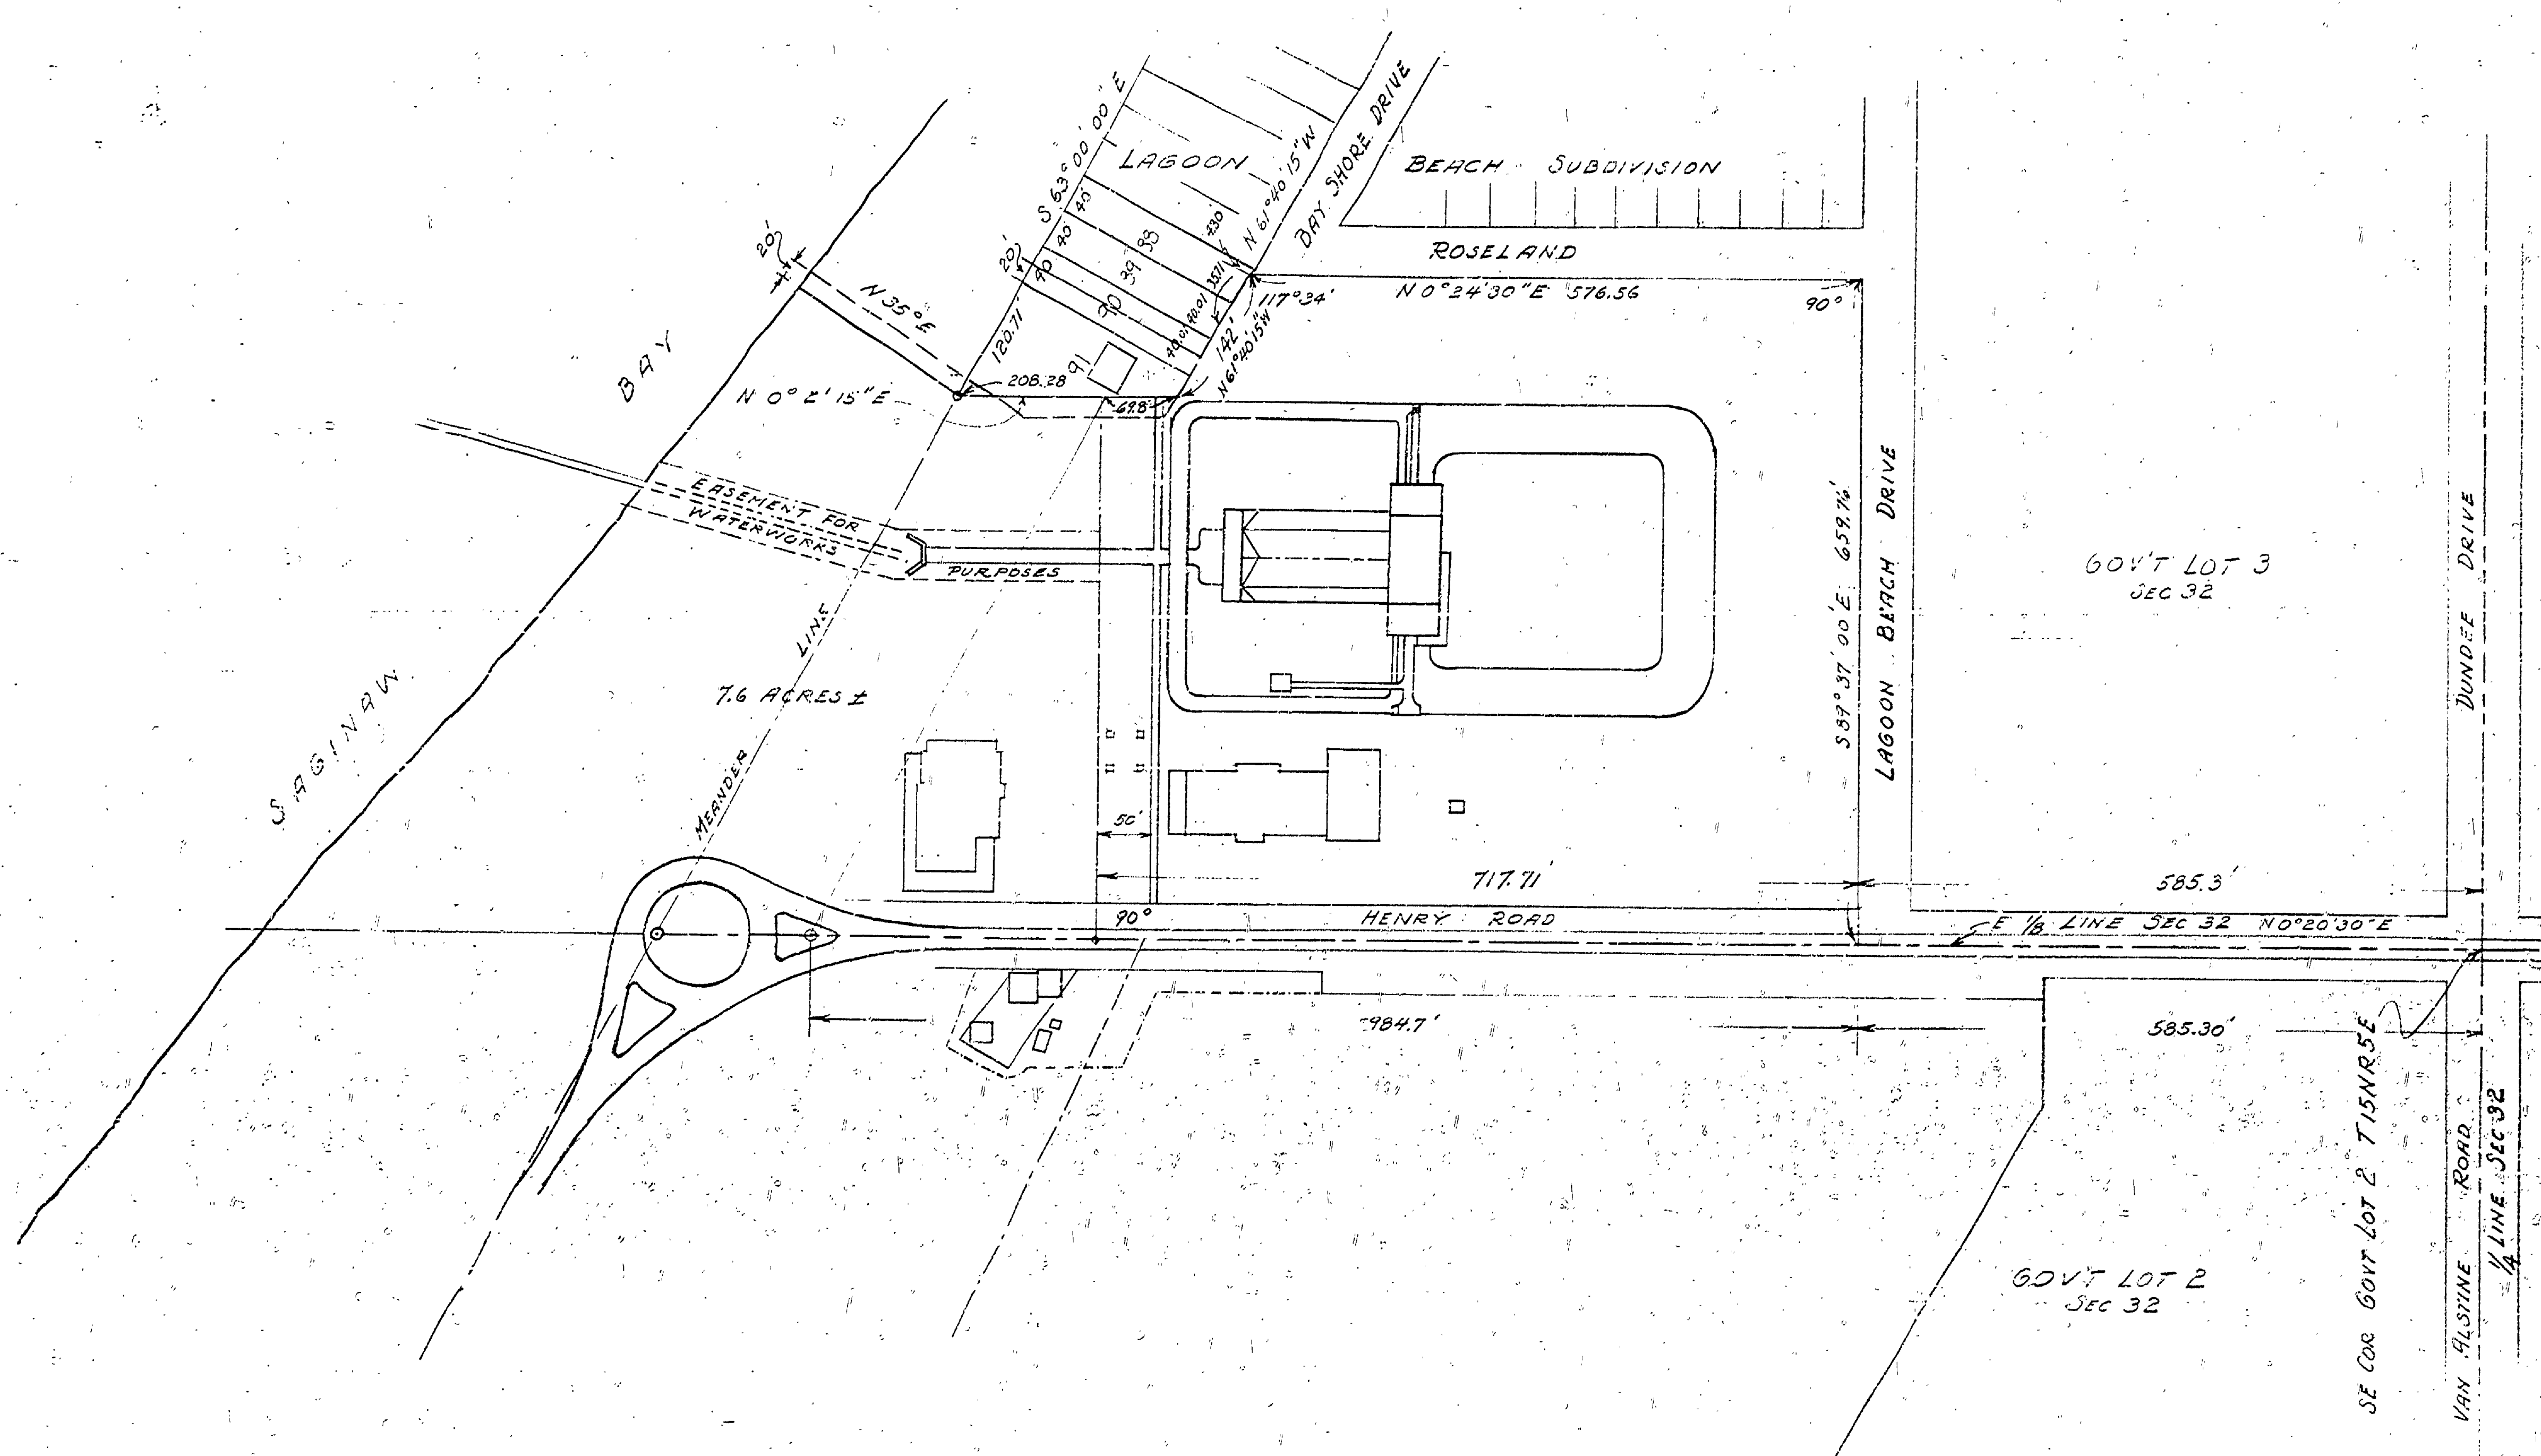

Scale 1" = 100'

MICHIGAN
DEPARTMENT OF CONSERVATION
PARKS AND RECREATION DIVISION

BAY CITY STATE PARK
PROPOSED WATERWORKS - AT CITY WATERWORKS

SHEET
NO. _____
OF _____

PLAN NO.
R-6