
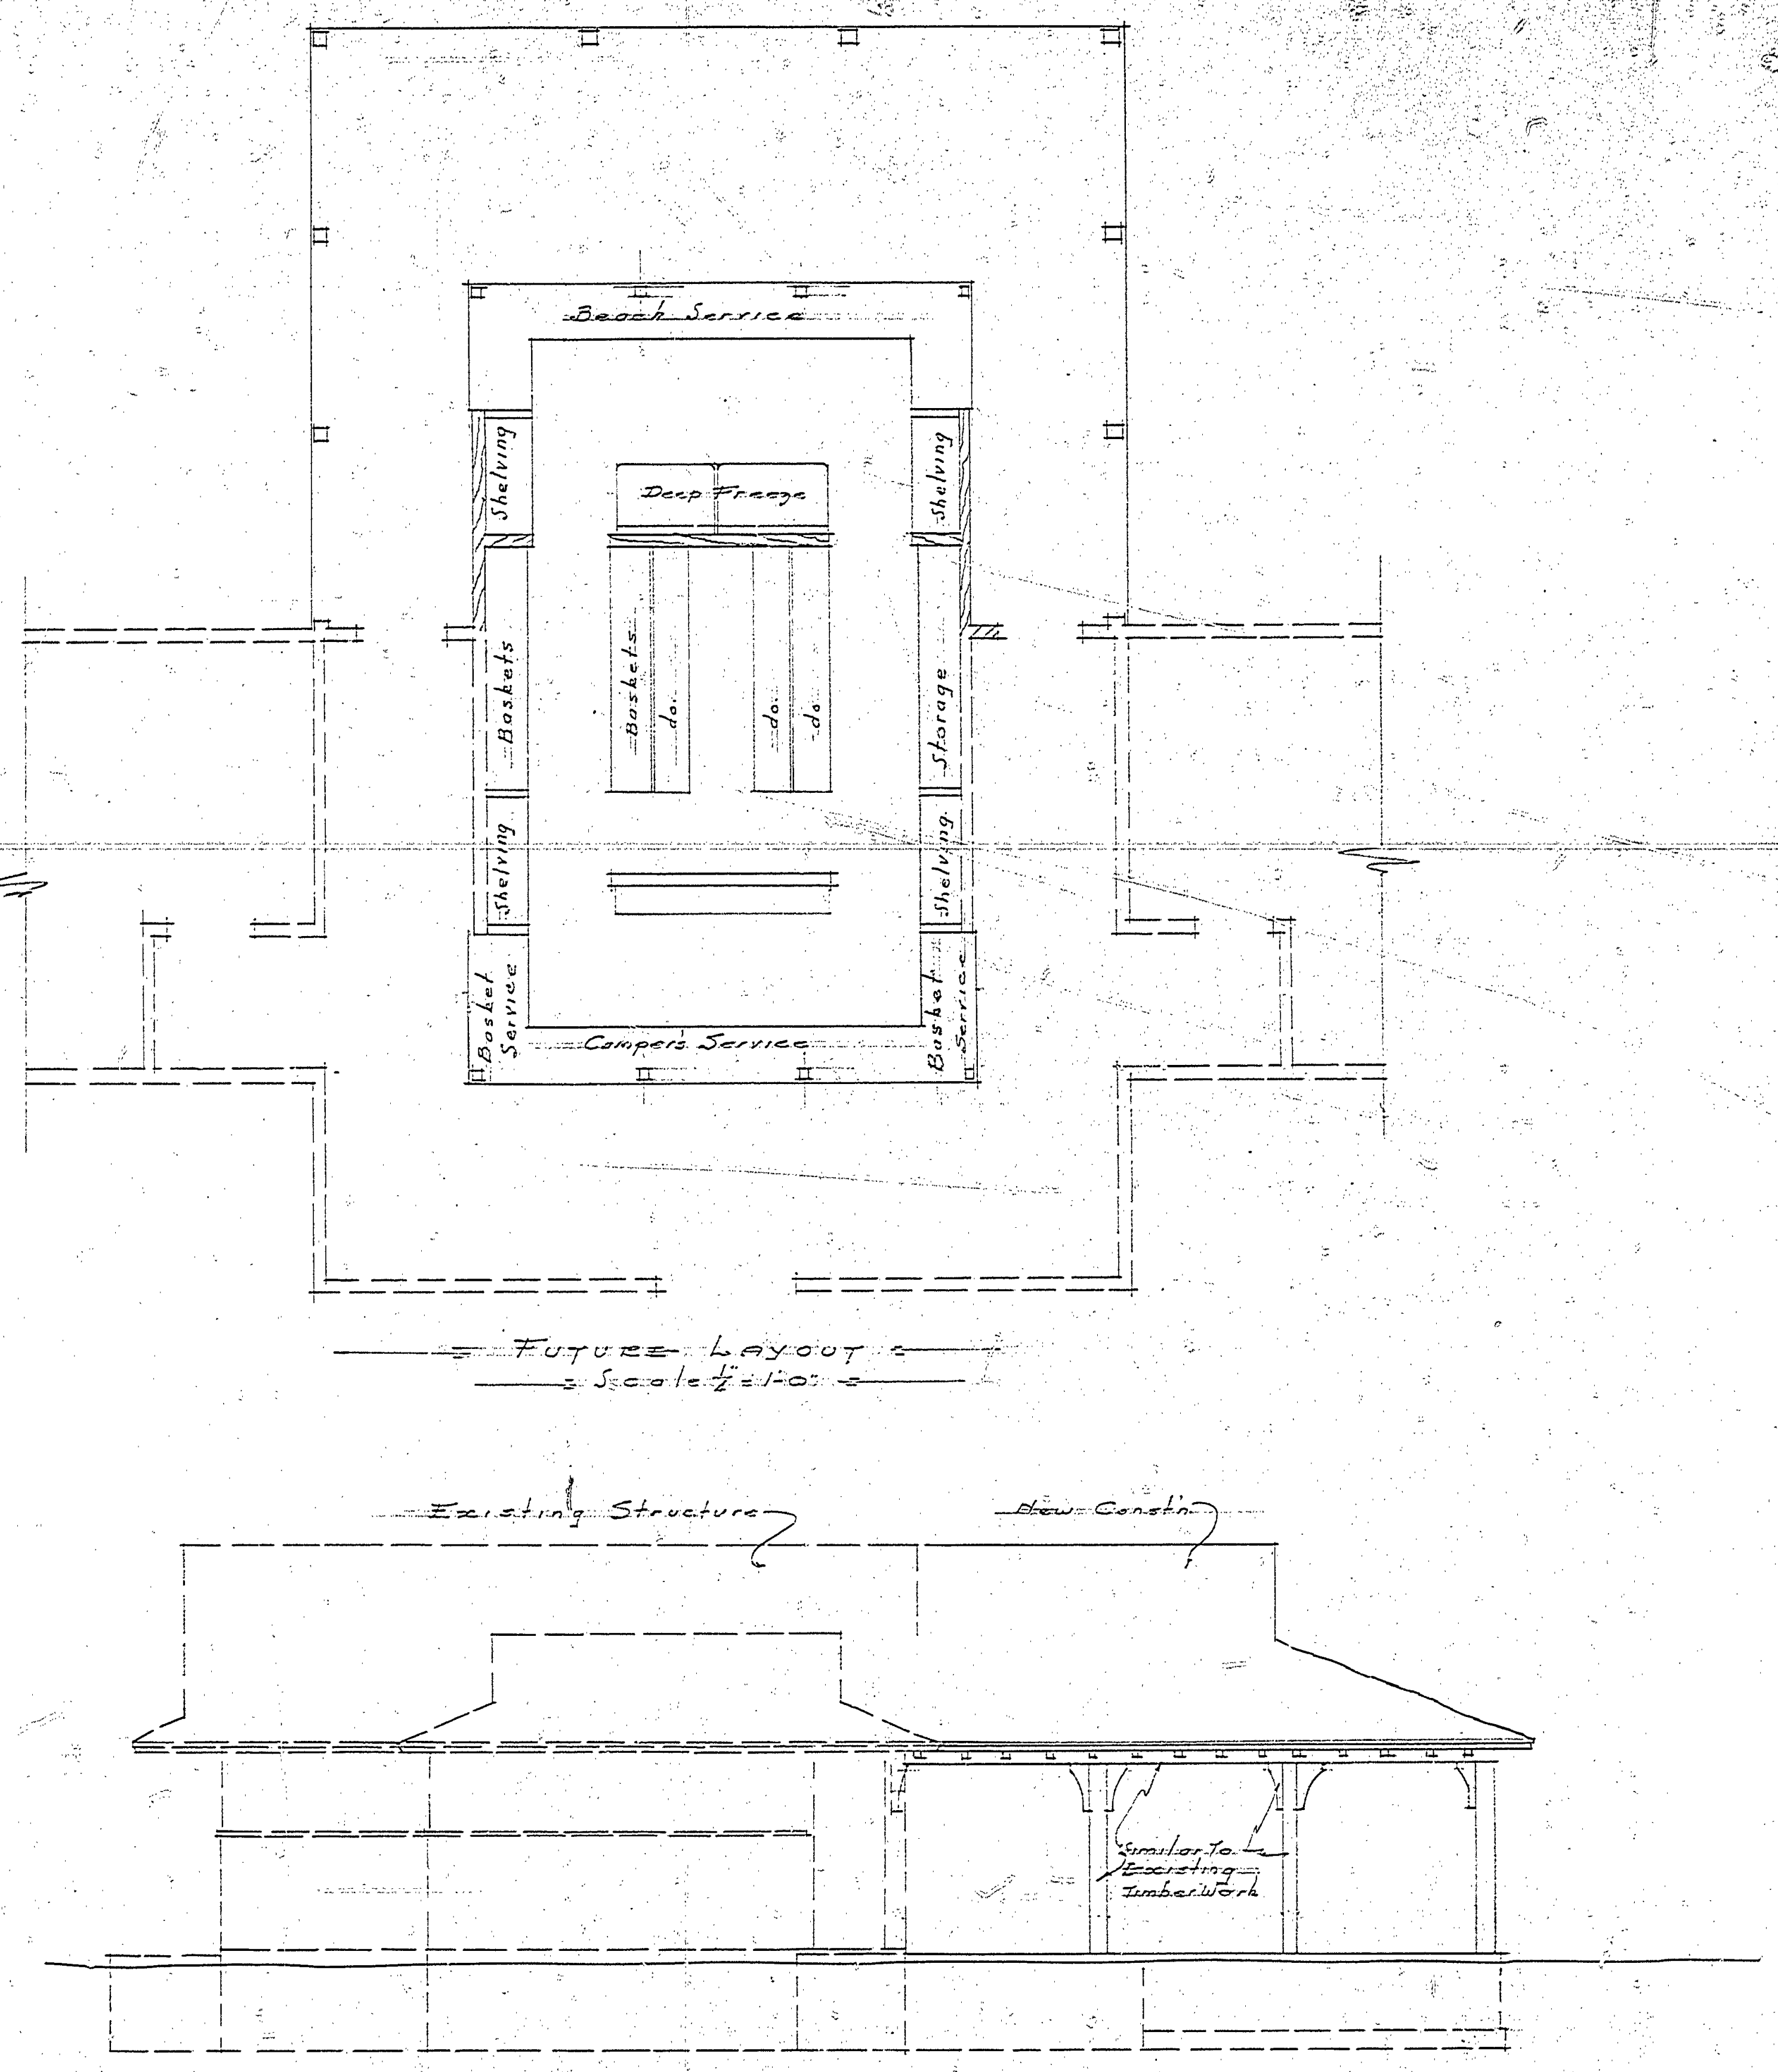


REVISIONS	NO. DATE BY	APPROVED BY	DATE	REVIEWED BY SECTIONS	ARCHITECTURAL	ENGINEERING	LANDSCAPE
4							
5							
6							
DRAWN BY: J.M.B. 10-27-51		CHECKED BY:		DATE:			
NO. DATE BY		ASSISTANT CHIEF IN CHARGE OF DESIGN		DATE			
1							
2							
3							

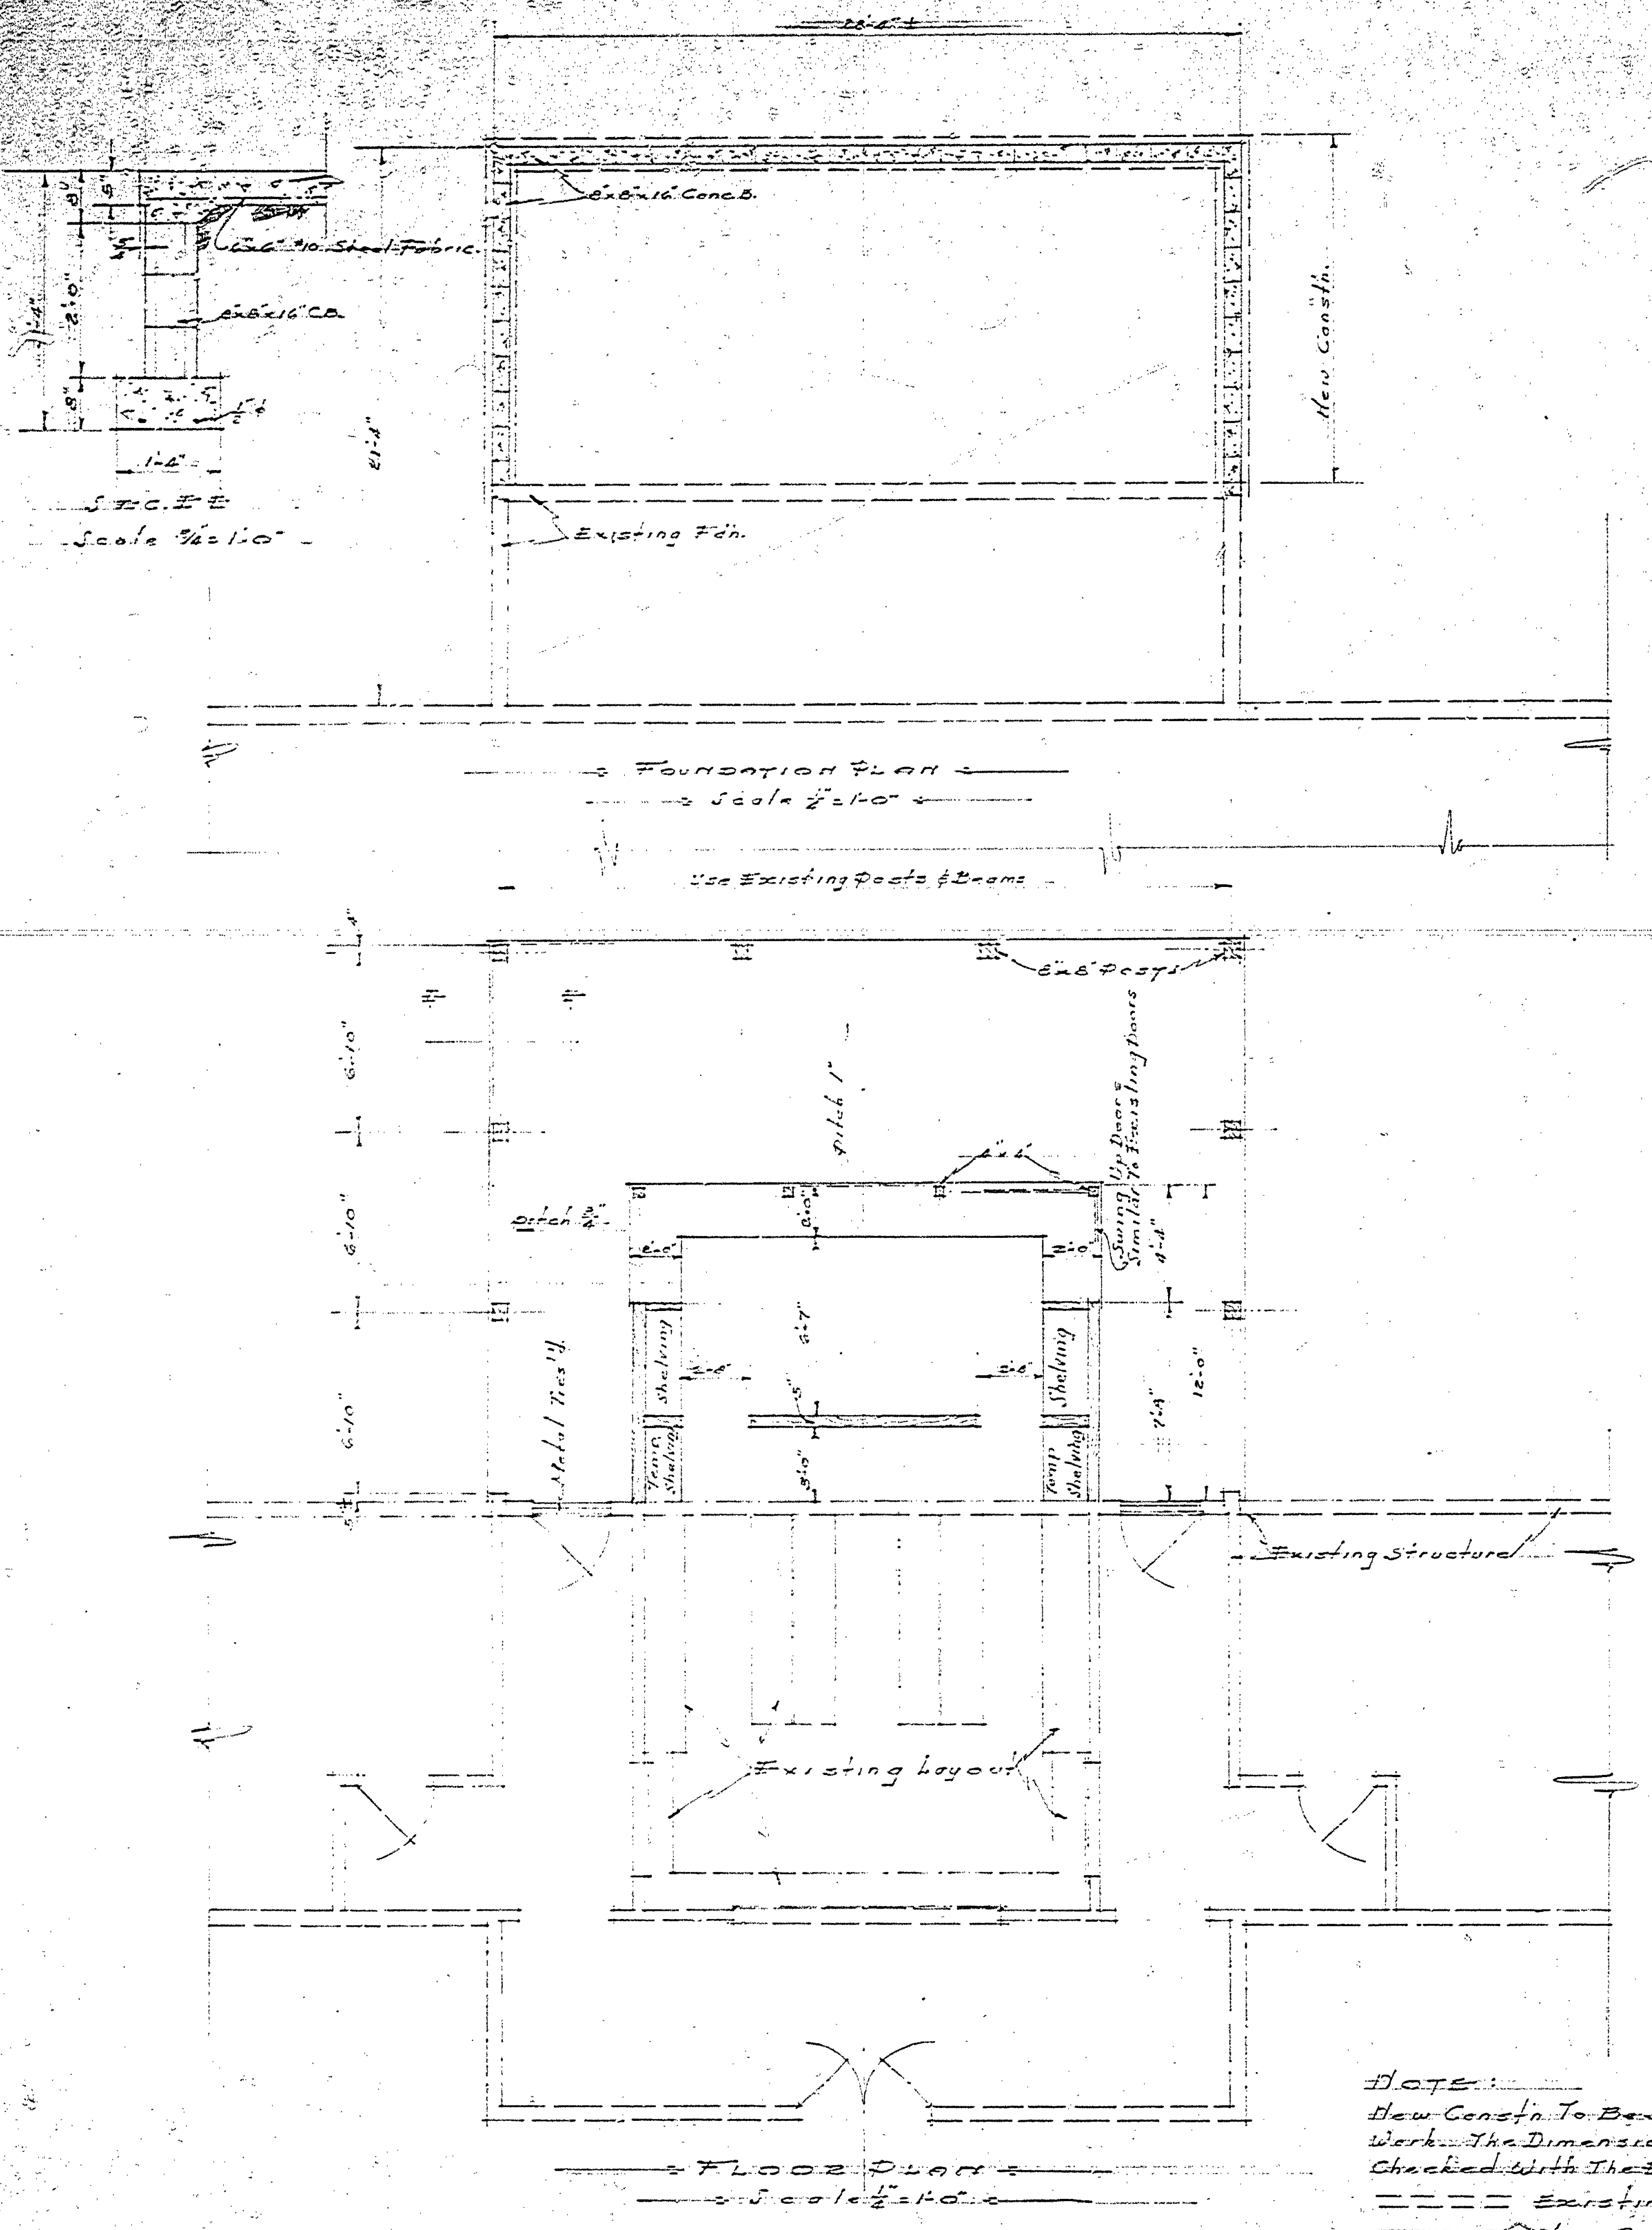

NOTE:
New Constn. To Be Similar To Existing Work. The Dimensions Should Be Checked With The Existing Structure.
--- Existing Work
==== New Construction

MICHIGAN
DEPARTMENT OF CONSERVATION
PARKS AND RECREATION DIVISION

BATH HOUSE OTSEGO S.D.
ADDITIONS TO CONCESSION

SHEET NO. 1 OF 11
PLAN NO. A-99