
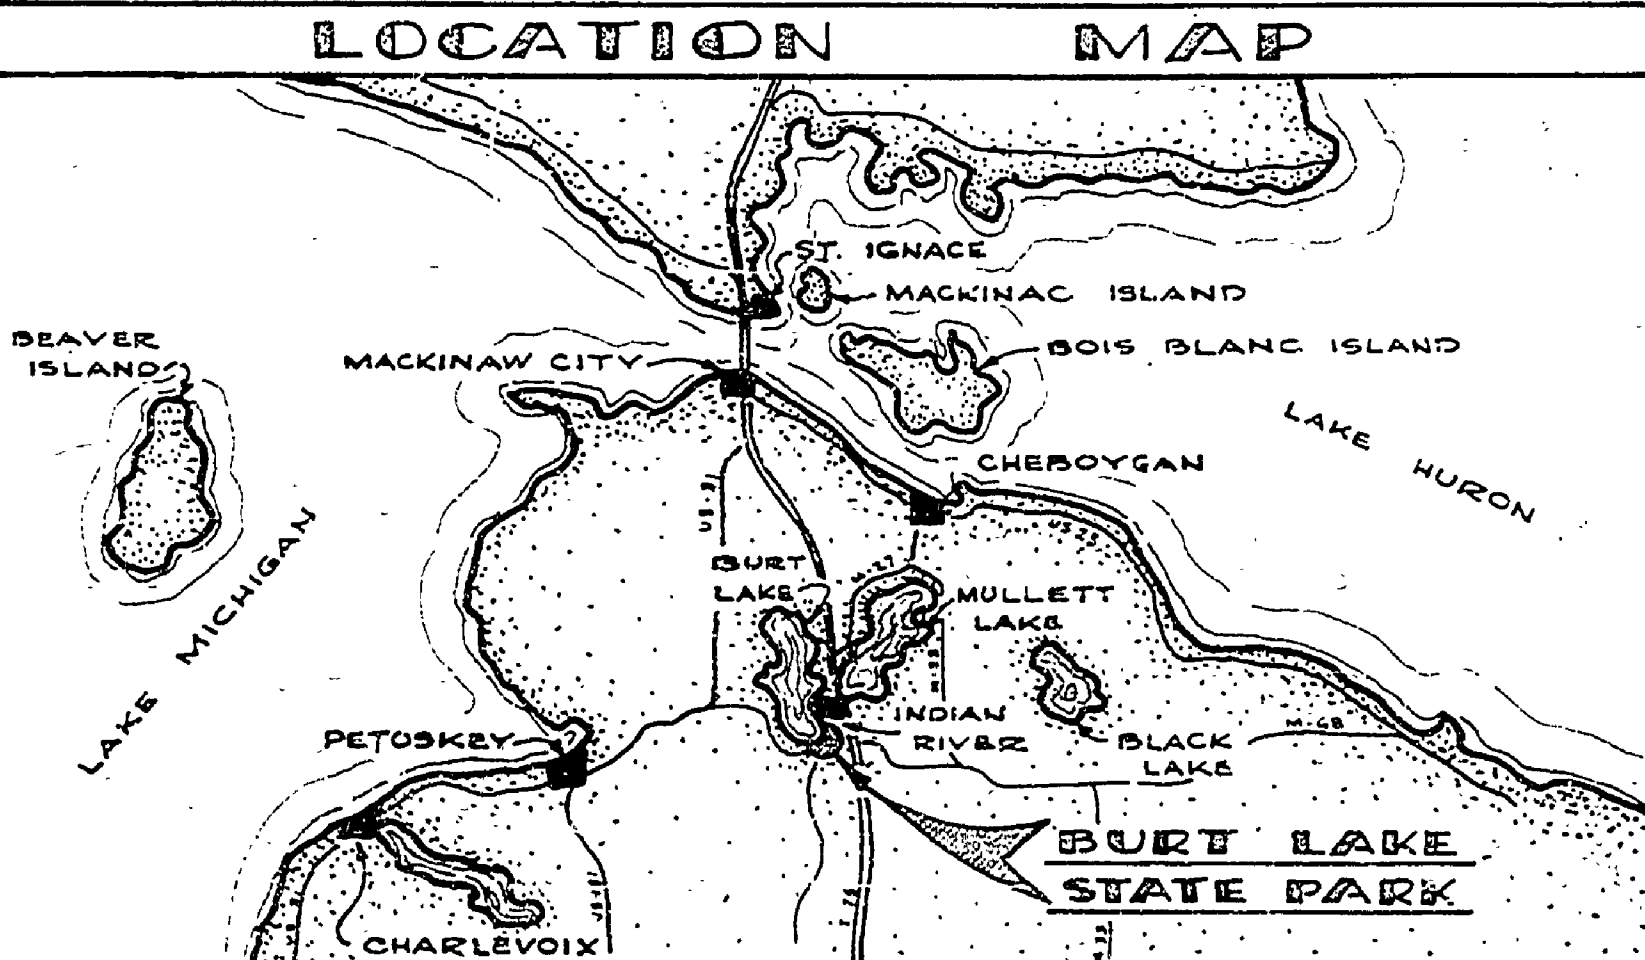


DESIGNED BY	DRAWN BY	CHECKED BY	DATE	REVIEWED	DATE	APPROVED	DATE	NO.	DATE	BY	REVISIONS	DATE	BY
F. J. W.	F. J. W.		1-64	ARCHITECTURAL	1-64			1			4		
				ENGINEERING	1-6-64			2			5		
				LANDSCAPE	1-64			3	1-7-64		6		

APPROVAL BY :

PARKS & RECREATION DIVISION *[Signature]* DATE *1/10/64*

CONSERVATION COMMISSION *[Signature]* DATE *1/27/64*

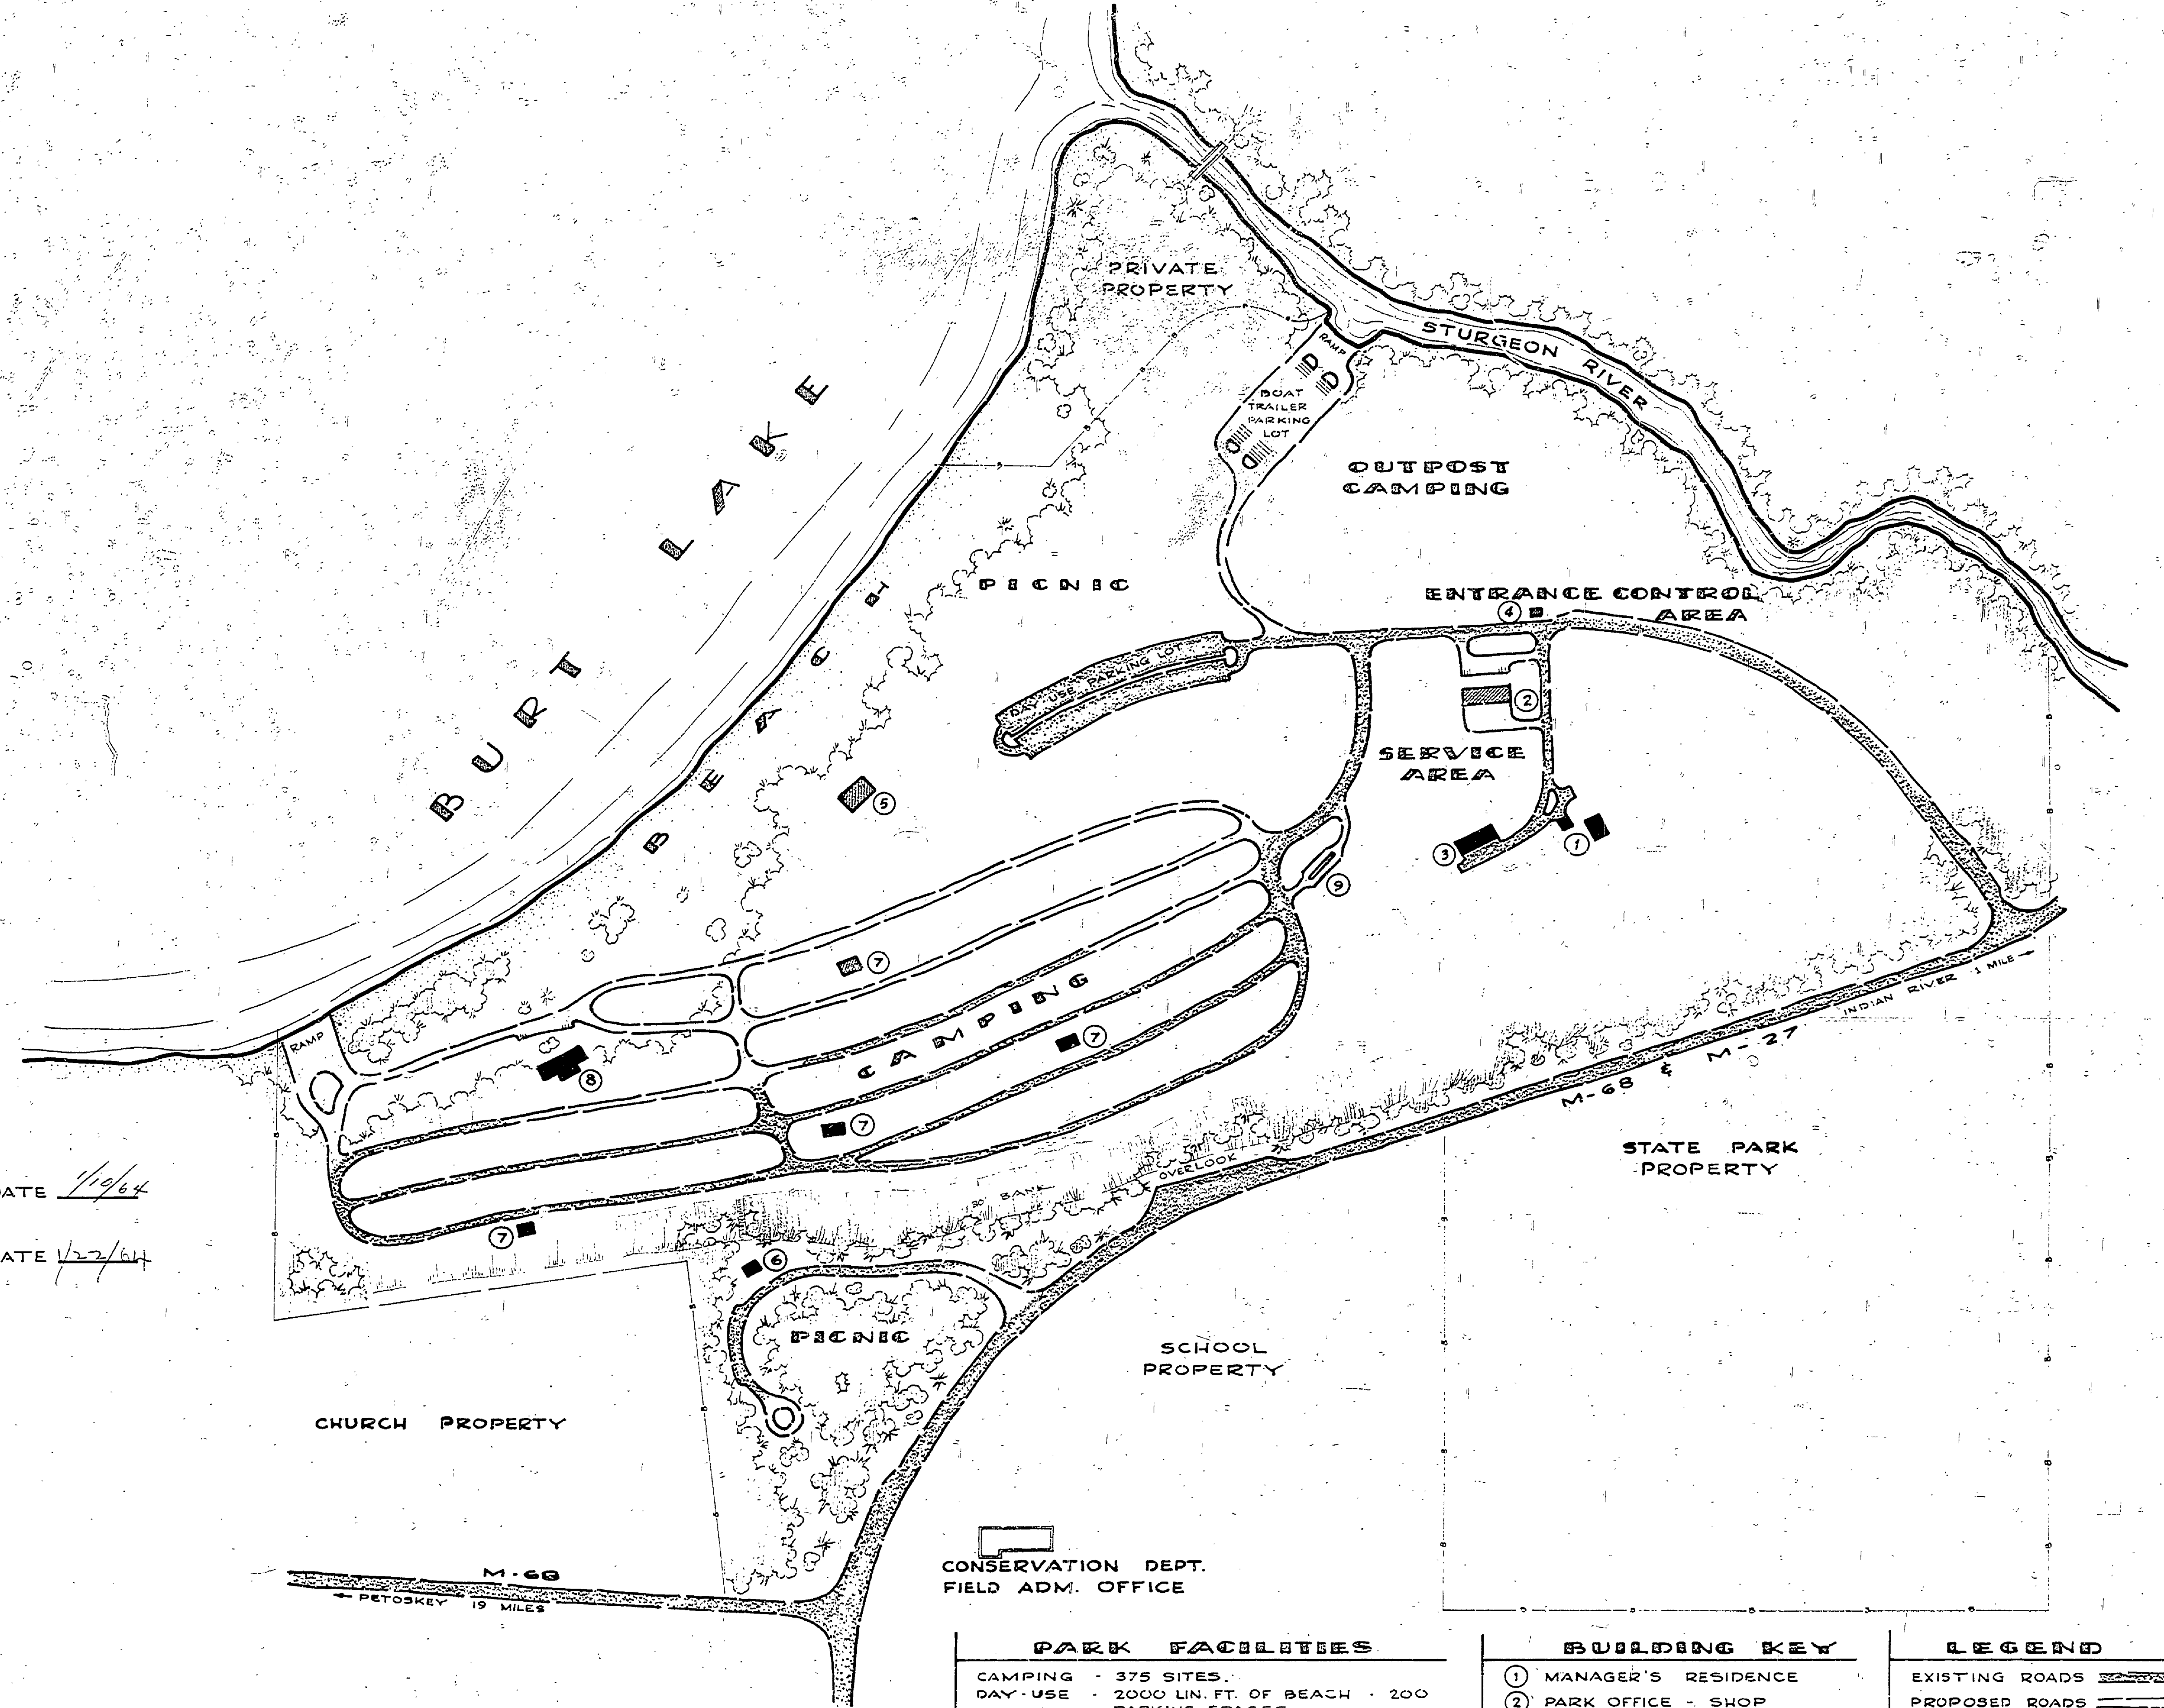

PARK FACILITIES

CAMPING	- 375 SITES.
DAY-USE	- 2000 LIN. FT. OF BEACH - 200 PARKING SPACES.
BOATING	- 2 RAMPS - 50 TRAILER PARKING SPACES.
AREA	- 409 ACRES.

BUILDING KEY

1	MANAGER'S RESIDENCE
2	PARK OFFICE - SHOP
3	GARAGE - SHOP
4	ENTRANCE CONTROL OFFICE
5	CONCESSION - PARK STORE
6	PICNIC TOILET
7	CAMPGROUND TOILET
8	ACTIVITIES CENTER
9	TRAILER SANITATION STATION

LEGEND

	EXISTING ROADS
	PROPOSED ROADS
	EXISTING BUILDINGS
	PROPOSED BUILDINGS
	PARK BOUNDARY
	FOLIAGE
	SAND
	WATER

MICHIGAN
DEPARTMENT OF CONSERVATION
PARKS AND RECREATION DIVISION

BURT LAKE STATE PARK
MASTER PLAN

SHEET NO. 1 OF 1

PLAN NO. L-100