


REVISIONS	NO.	DATE	BY
1	1		
2	2		
3	3		
4	4		
5	5		
6	6		

APPROVED BY	DATE	REVIEWED BY SECTIONS
<i>[Signature]</i>	7/10/68	ARCHITECTURAL ENGINEERING LANDSCAPE
ASSISTANT CHIEF IN CHARGE	DATE OF DESIGN	
<i>[Signature]</i>	3/10/68	

DRAWN BY	CHECKED BY	DATE
KNECHT		

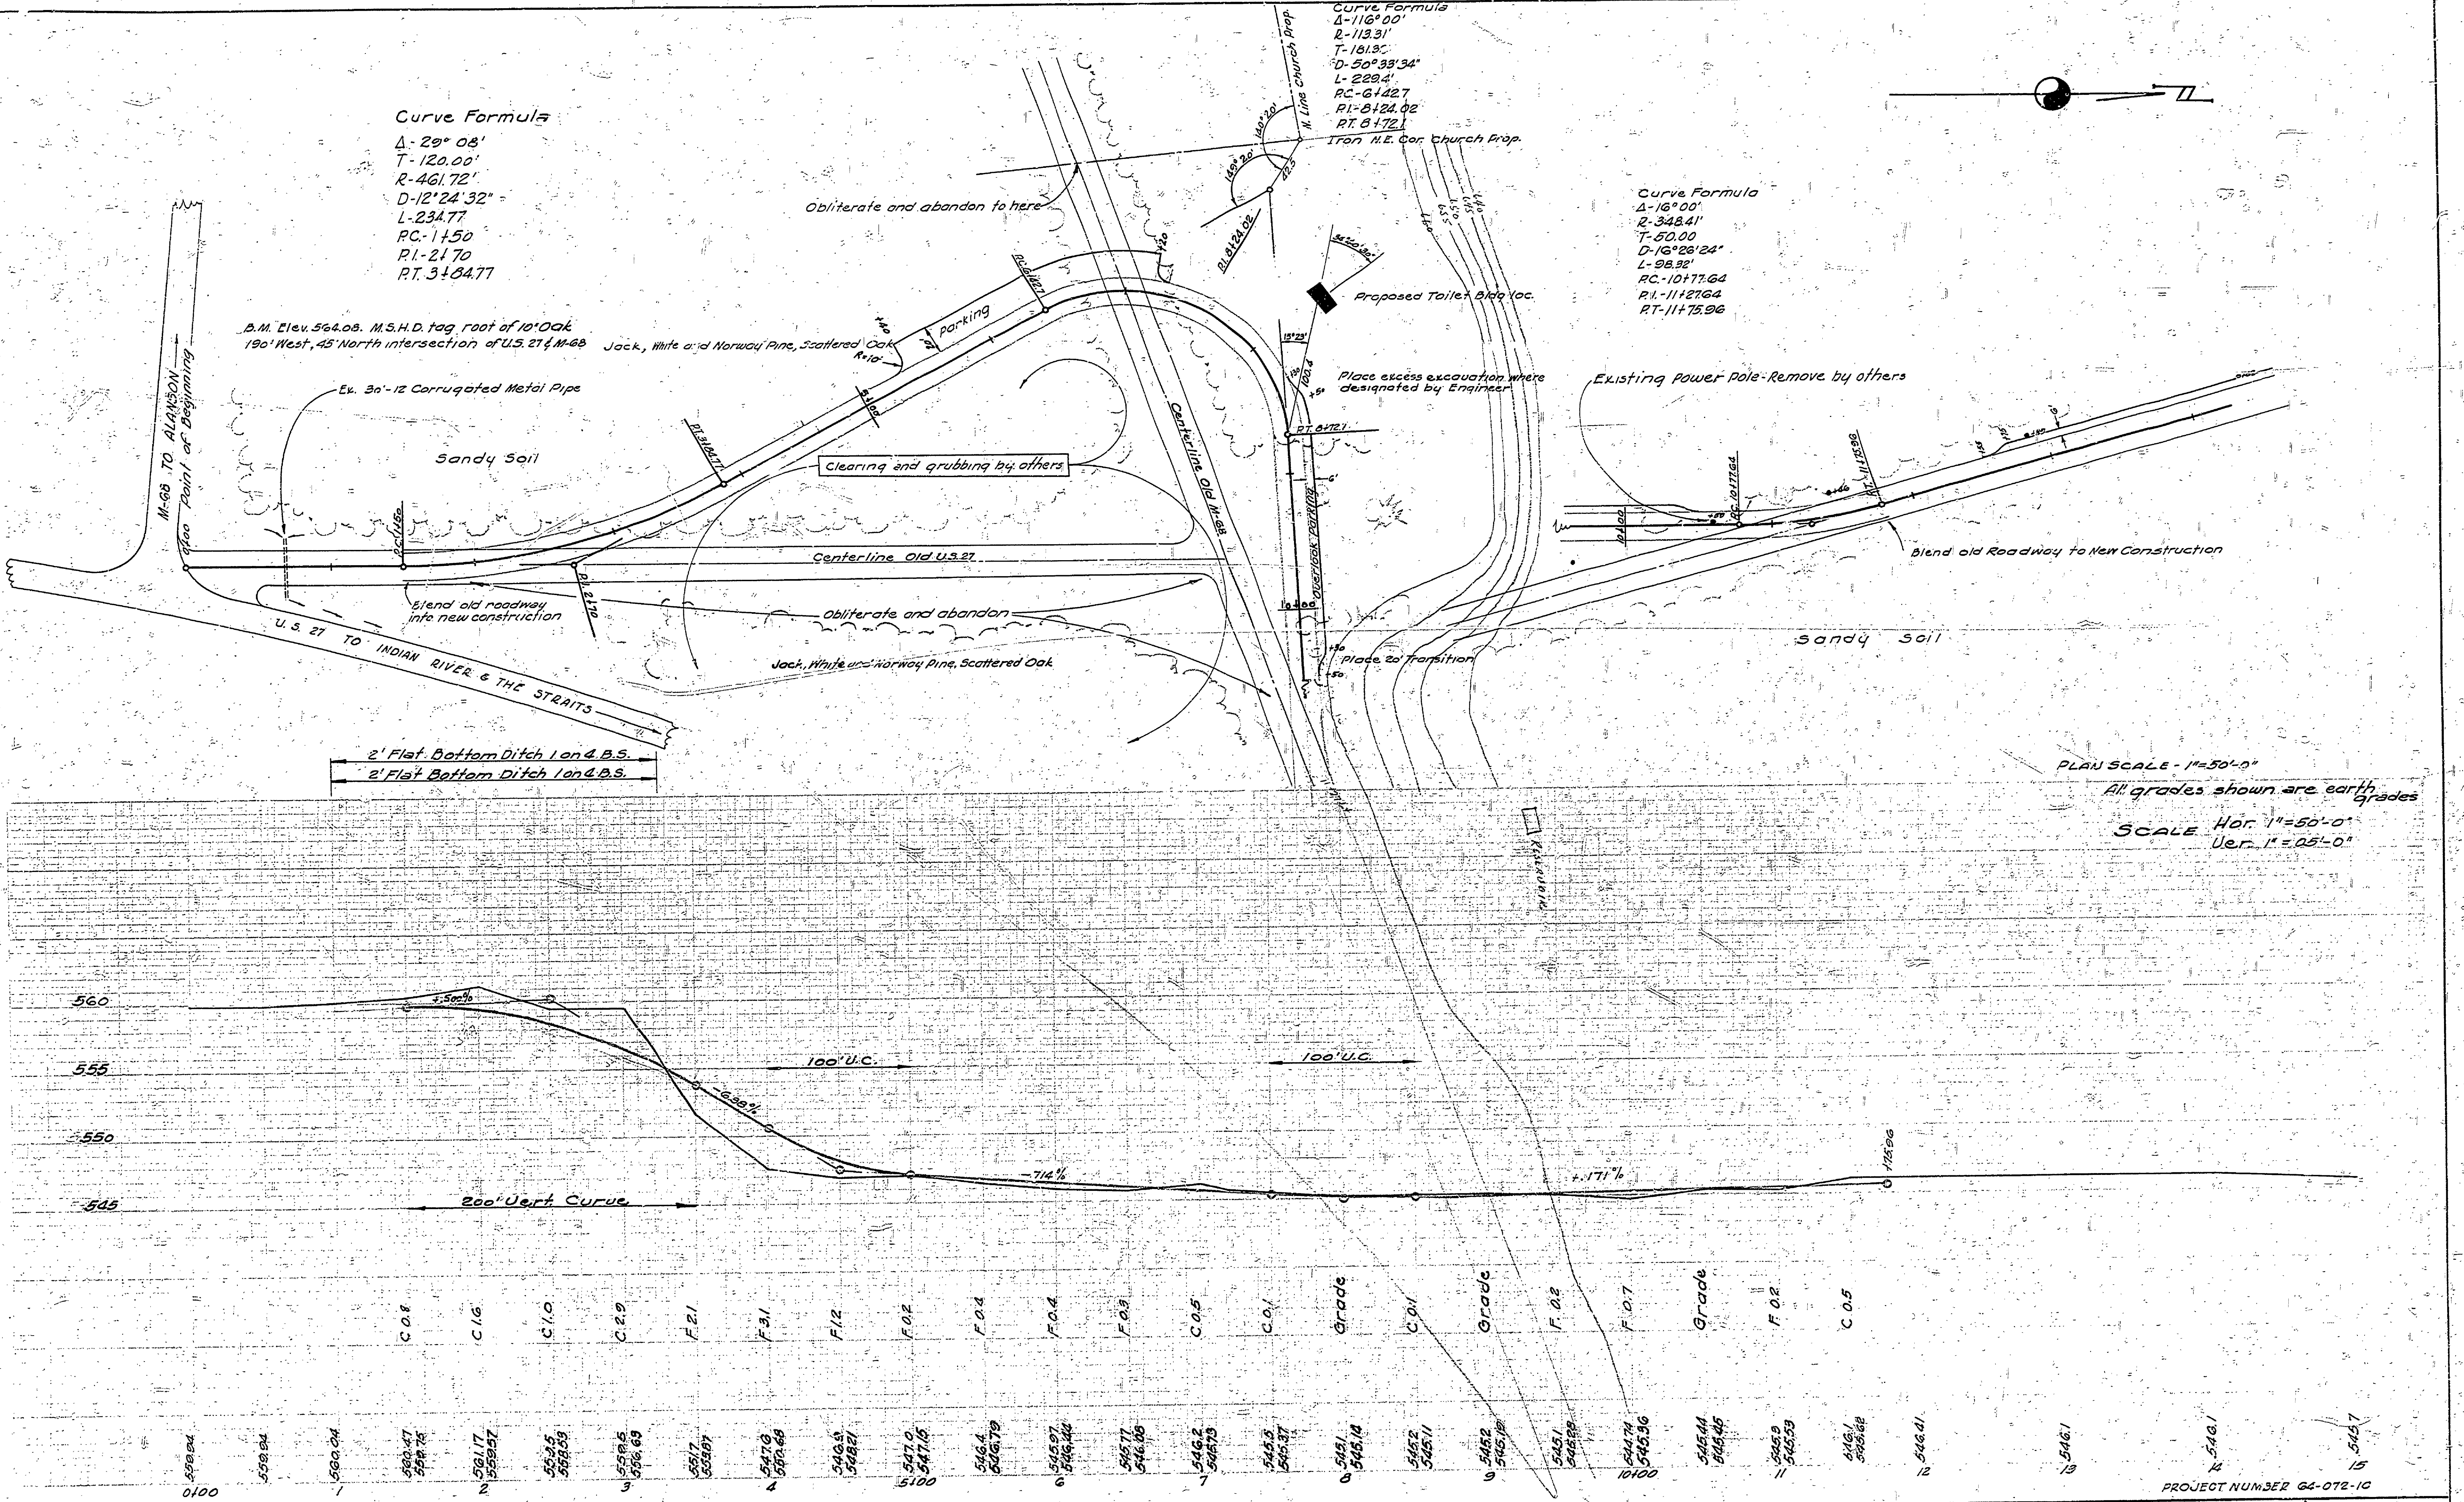

PLAN SCALE - 1"=50'-0"
 All grades shown are earth grades
 SCALE Hor. 1"=50'-0"
 Ver. 1"=10'-0"

PROJECT NUMBER 64-072-10