



DRAWN BY <i>KUECHT</i>	REVIEWED BY SECTIONS ARCHITECTURAL ENGINEERING LANDSCAPE	APPROVED BY <i>John C. Hogan</i>	NO. DATE	REVISIONS	DATE BY
TRACED BY		DATE 3-3-58	1	4	
CHECKED BY		DATE 3-4-58	2	5	
DATE		OF DESIGN 3-10-58	3	6	

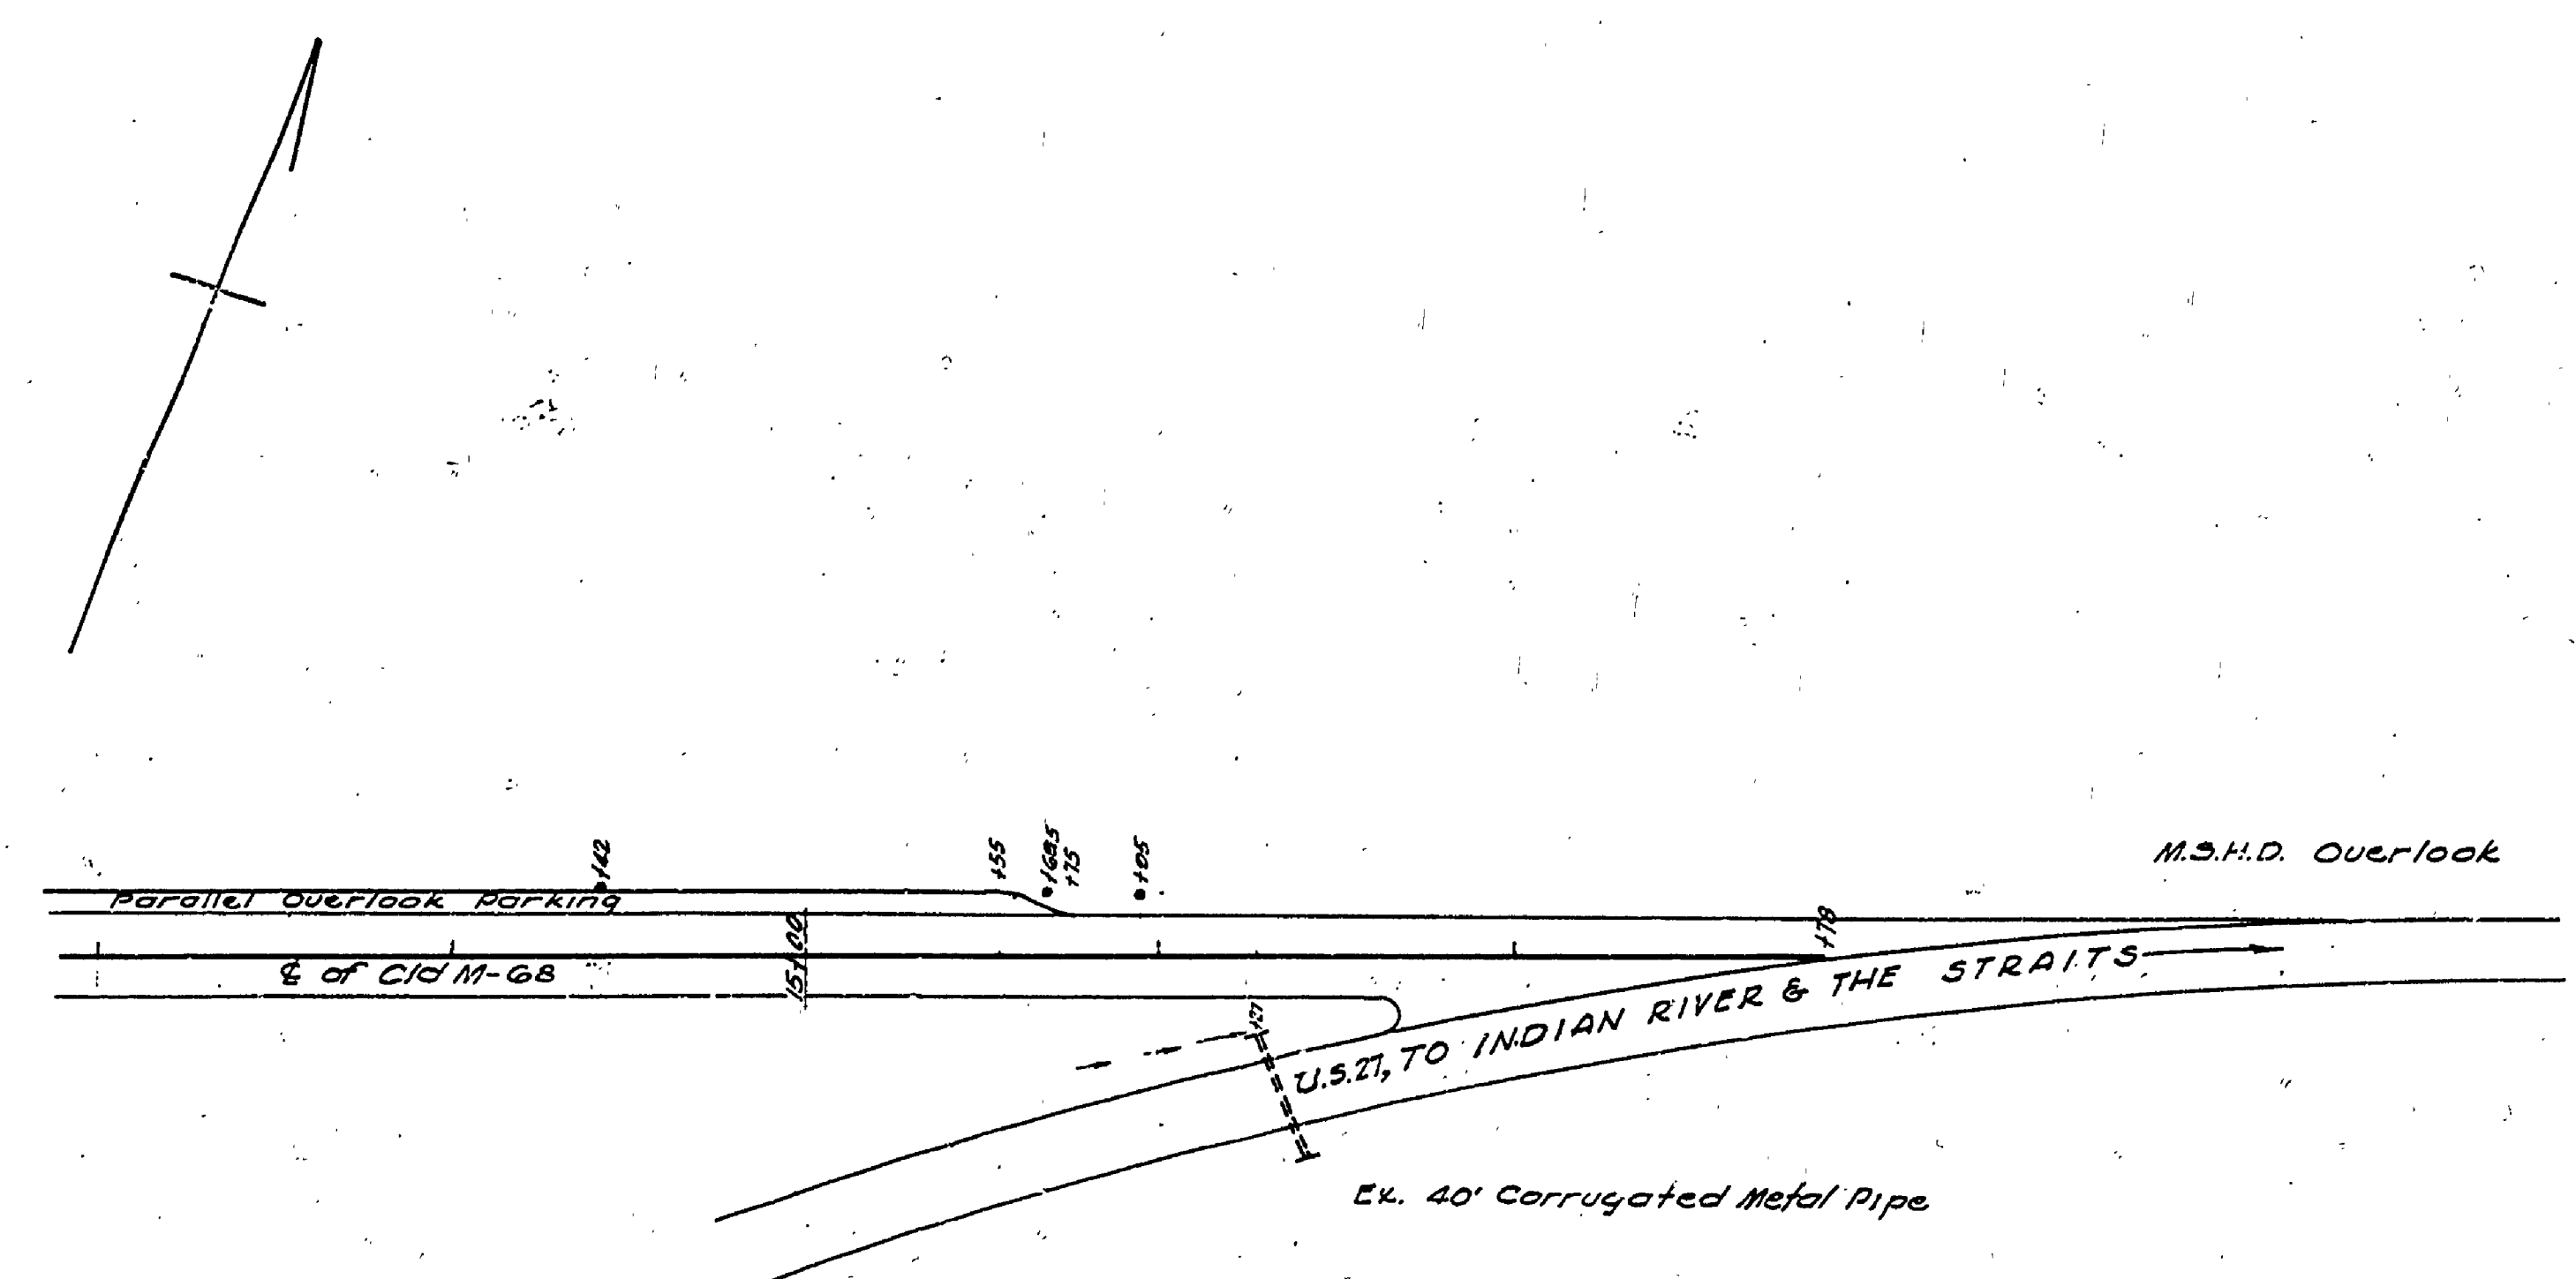

SCALE 1"=50' 0"

SCALE Horizontal-1"=50' 0"  
Vertical-1"=05' 0"

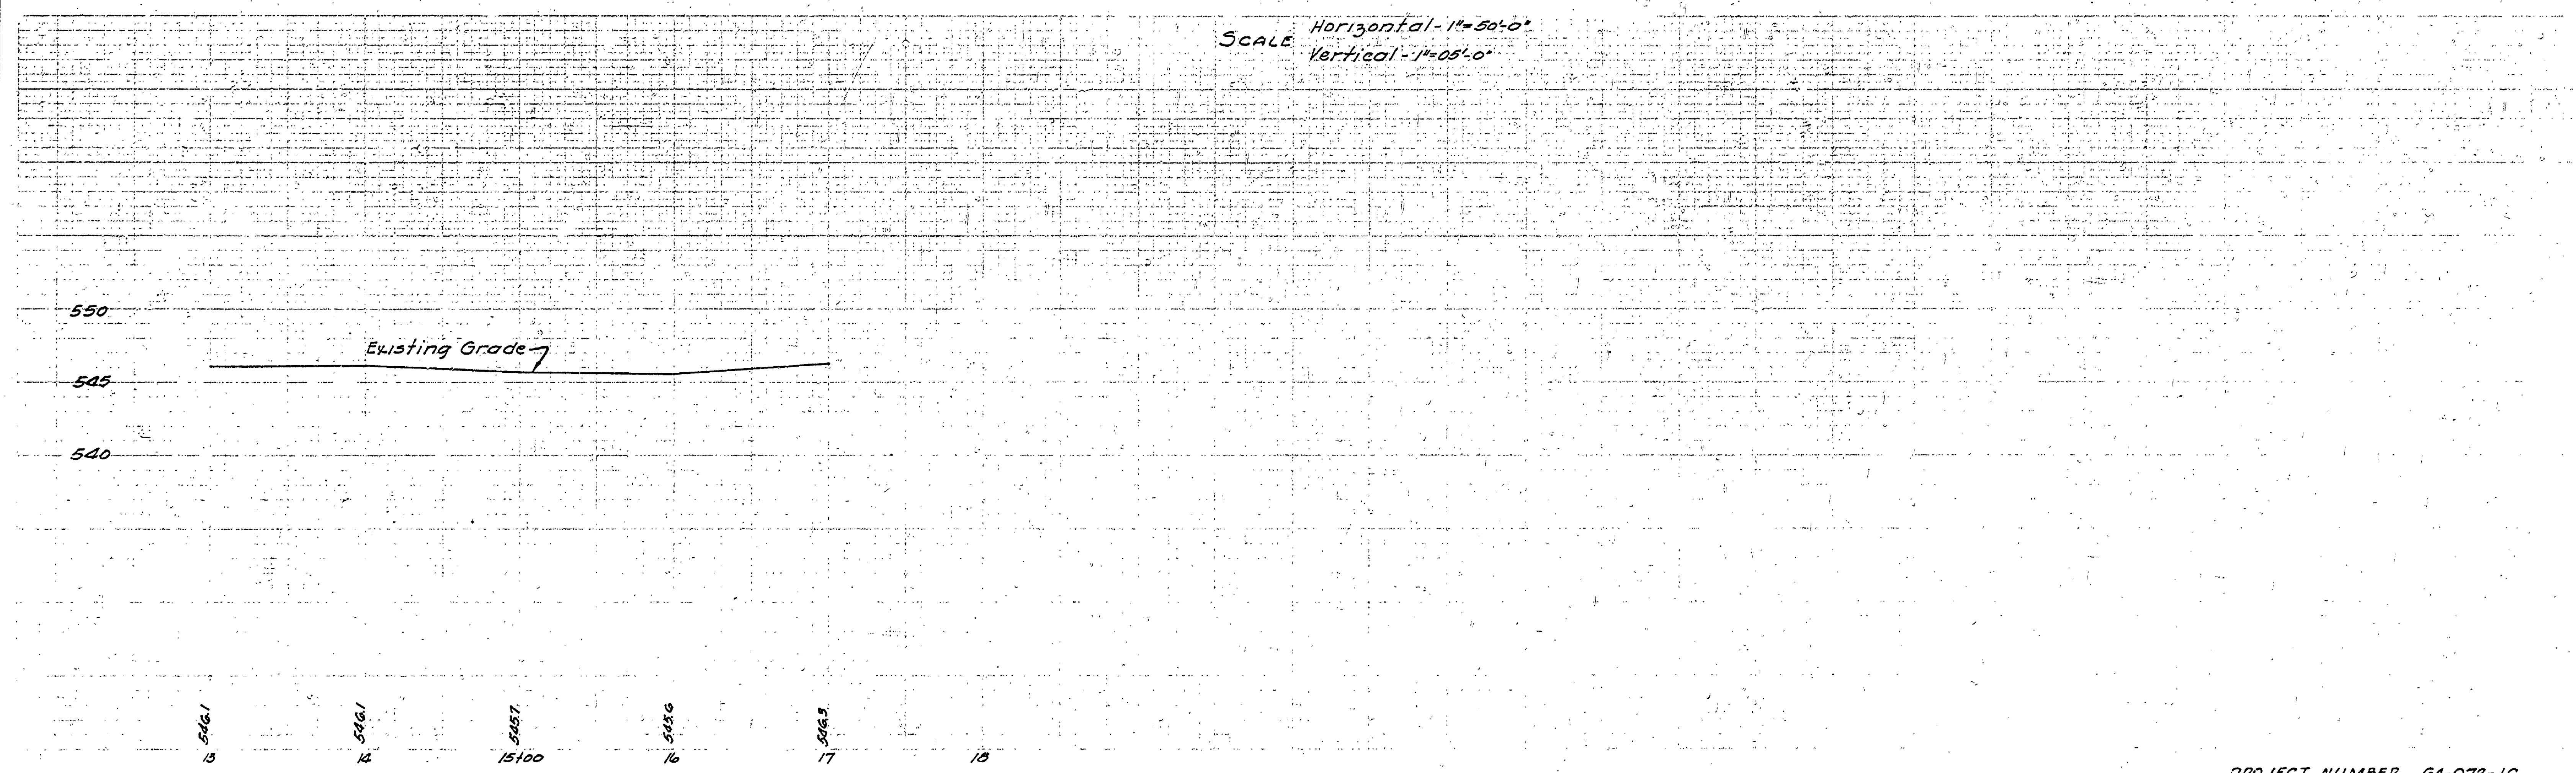

PROJECT NUMBER 64-072-1C

MICHIGAN DEPARTMENT OF CONSERVATION PARKS AND RECREATION DIVISION	BURT LAKE STATE PARK OVERLOOK & PICNIC AREA SCALE-AS NOTED	SHEET NO. <i>32</i>	PLAN NO. <i>L101</i>
		OF <i>40</i>	