


DESIGNED BY	DATE	REVIEWED	DATE	APPROVED	DATE	NO.	DATE	BY	REVISIONS
S.A.M.	8-13-62	ARCHITECTURAL	8-13-62	<i>[Signature]</i>	8-13-62	1	8-13-62	S.A.M.	RE-DRAFT & ESTIMATE
DRAWN BY		ENGINEERING				2			
CHECKED BY		LANDSCAPE				3			
						4			
						5			
						6			


TOTAL 208 PARKING SPACES

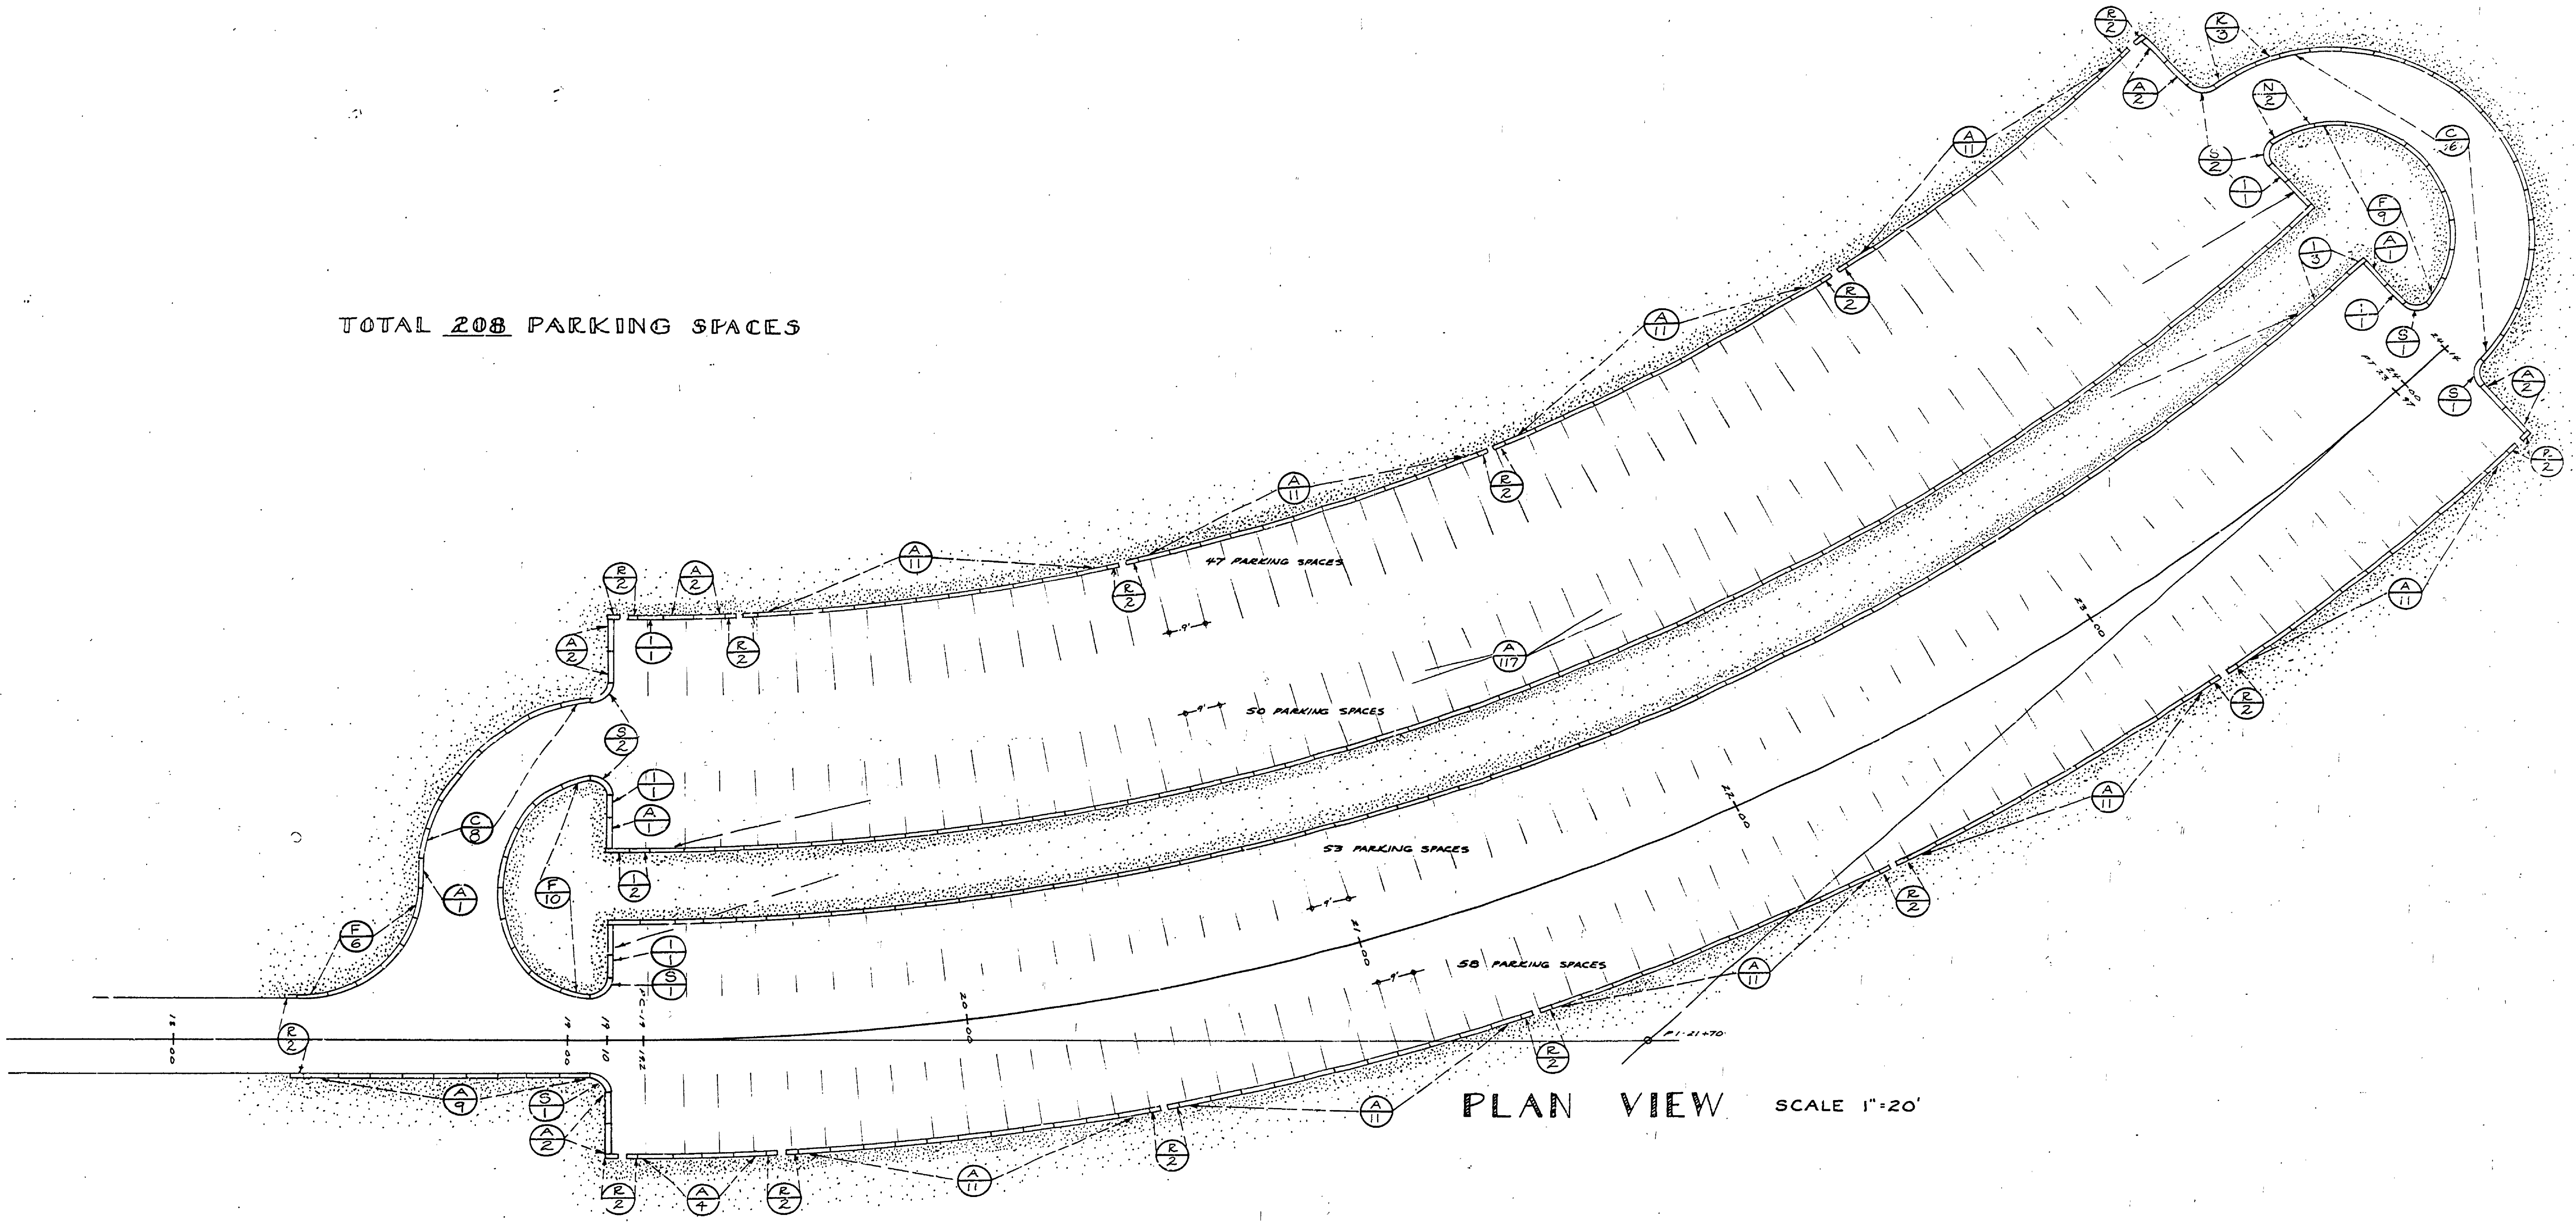

PLAN VIEW SCALE 1"=20'

ESTIMATE		
CODE	NUMBER REQUIRED	DESCRIPTION
A	242	3 FEET STRAIGHT
I	10	6 FEET STRAIGHT
C	24	3 FEET 3/4" BEVEL
K	3	6 FEET 1/2" BEVEL
T	25	3 FEET 1 1/2" BEVEL
Z	2	6 FEET 1" BEVEL
S	8	3 FEET CURVED CORNER
R	28	3 FEET CURB END

SYMBOL CODE NUMBER  
 QUANTITY

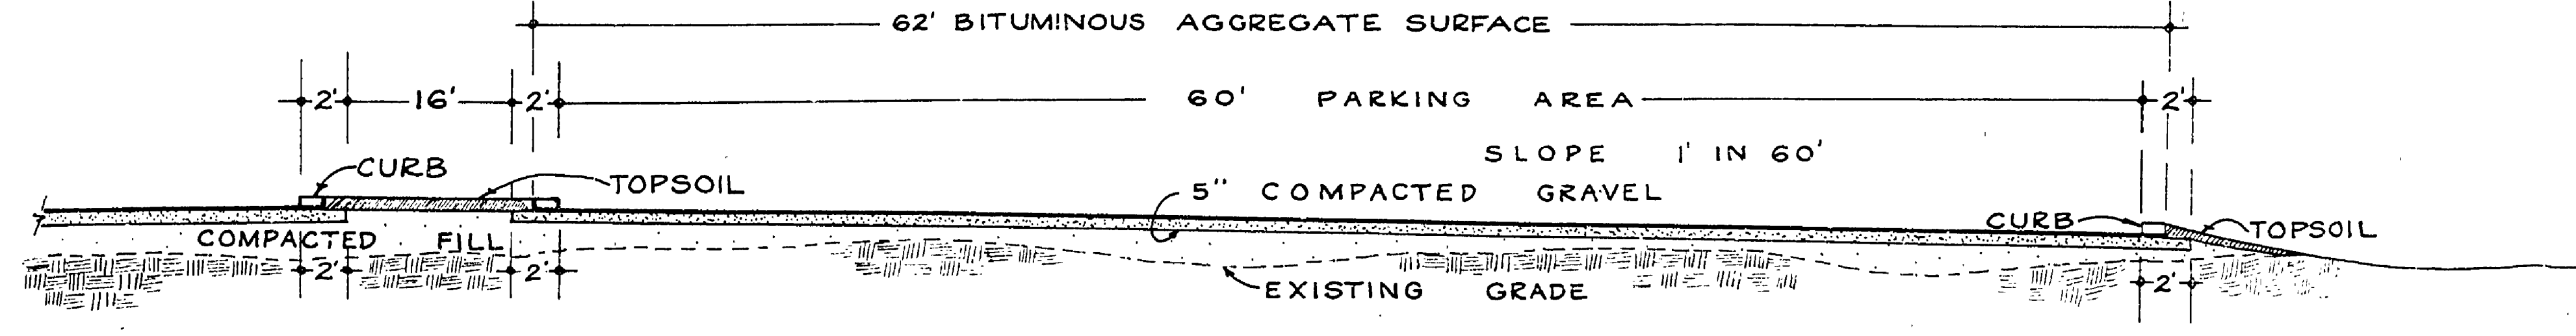

PARKING AREA SECTION

MICHIGAN  
DEPARTMENT OF CONSERVATION  
PARKS AND RECREATION DIVISION

BURT LAKE STATE PARK  
PRECAST CONCRETE CURB PLAN  
PARKING AREA DETAIL

SHEET NO. 4  
OF 4

PLAN NO. L-110