




BURT LAKE STATE PARK

CONSTRUCTION PLANS FOR CAMPGROUND DEVELOPMENT

PROJECT NUMBER 976-005-28-C1,

Robert J. ...
CHIEF, PARKS & RECREATION DIVISION

▨ AREA OF CONSTRUCTION

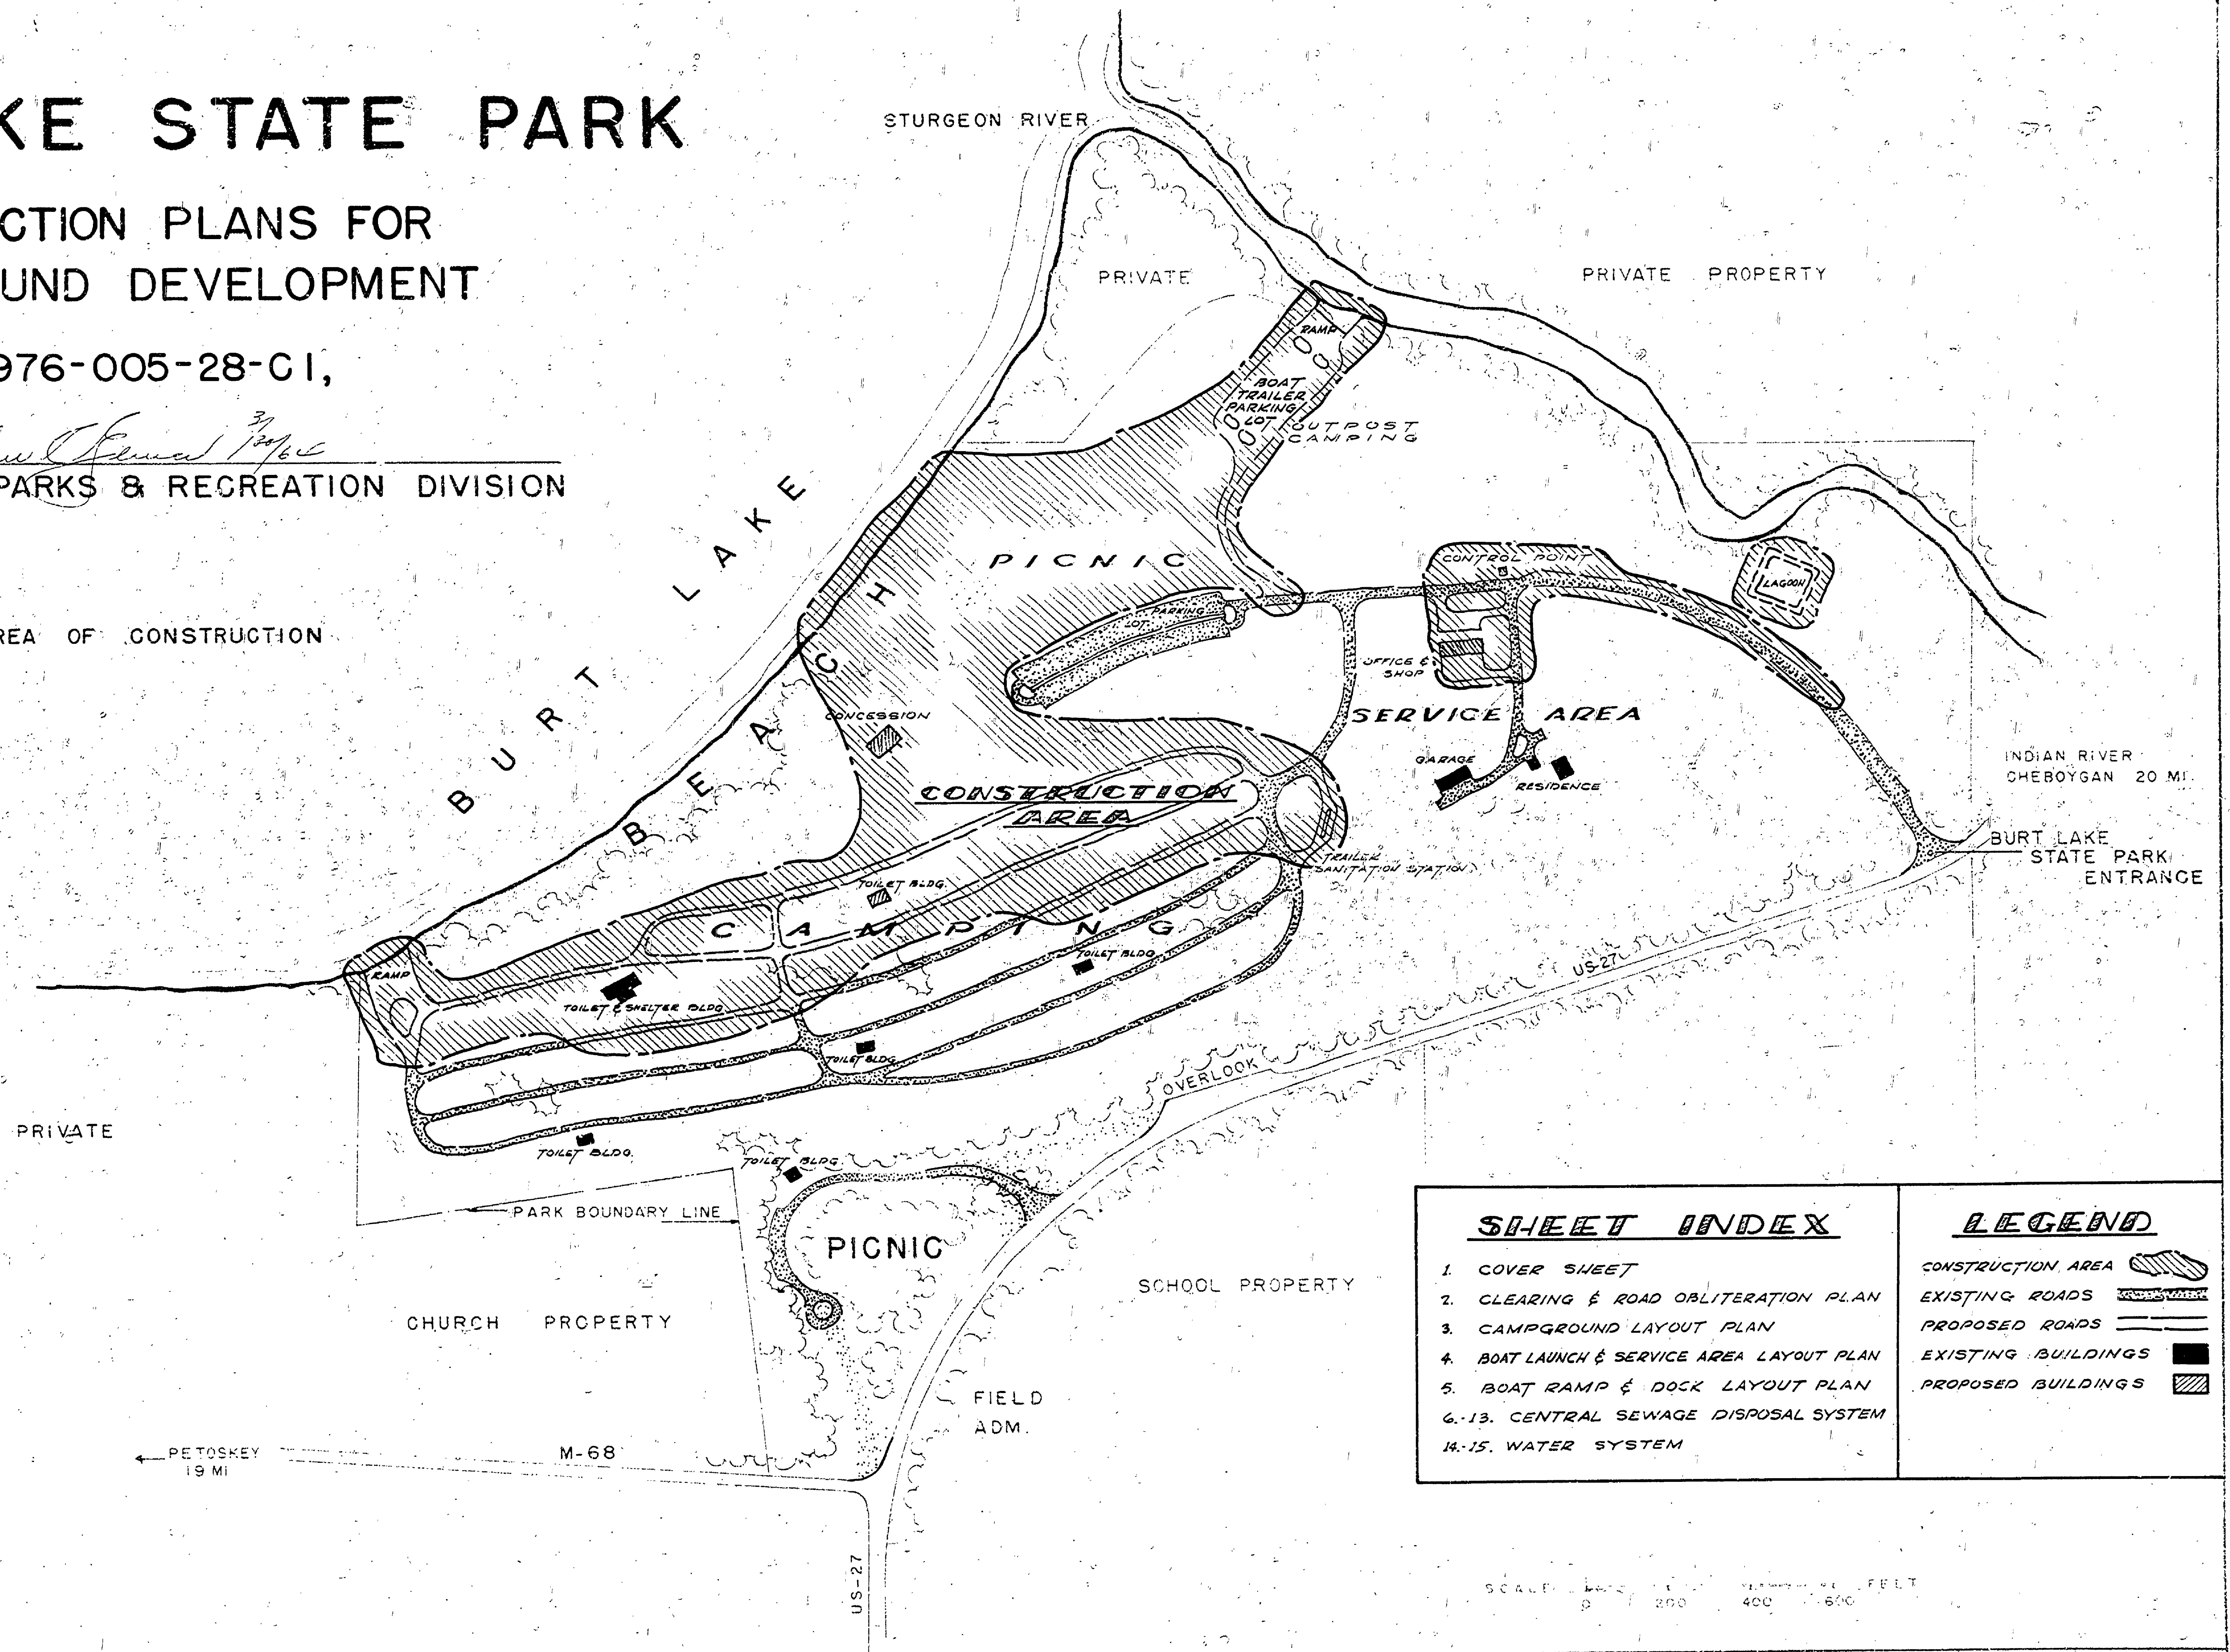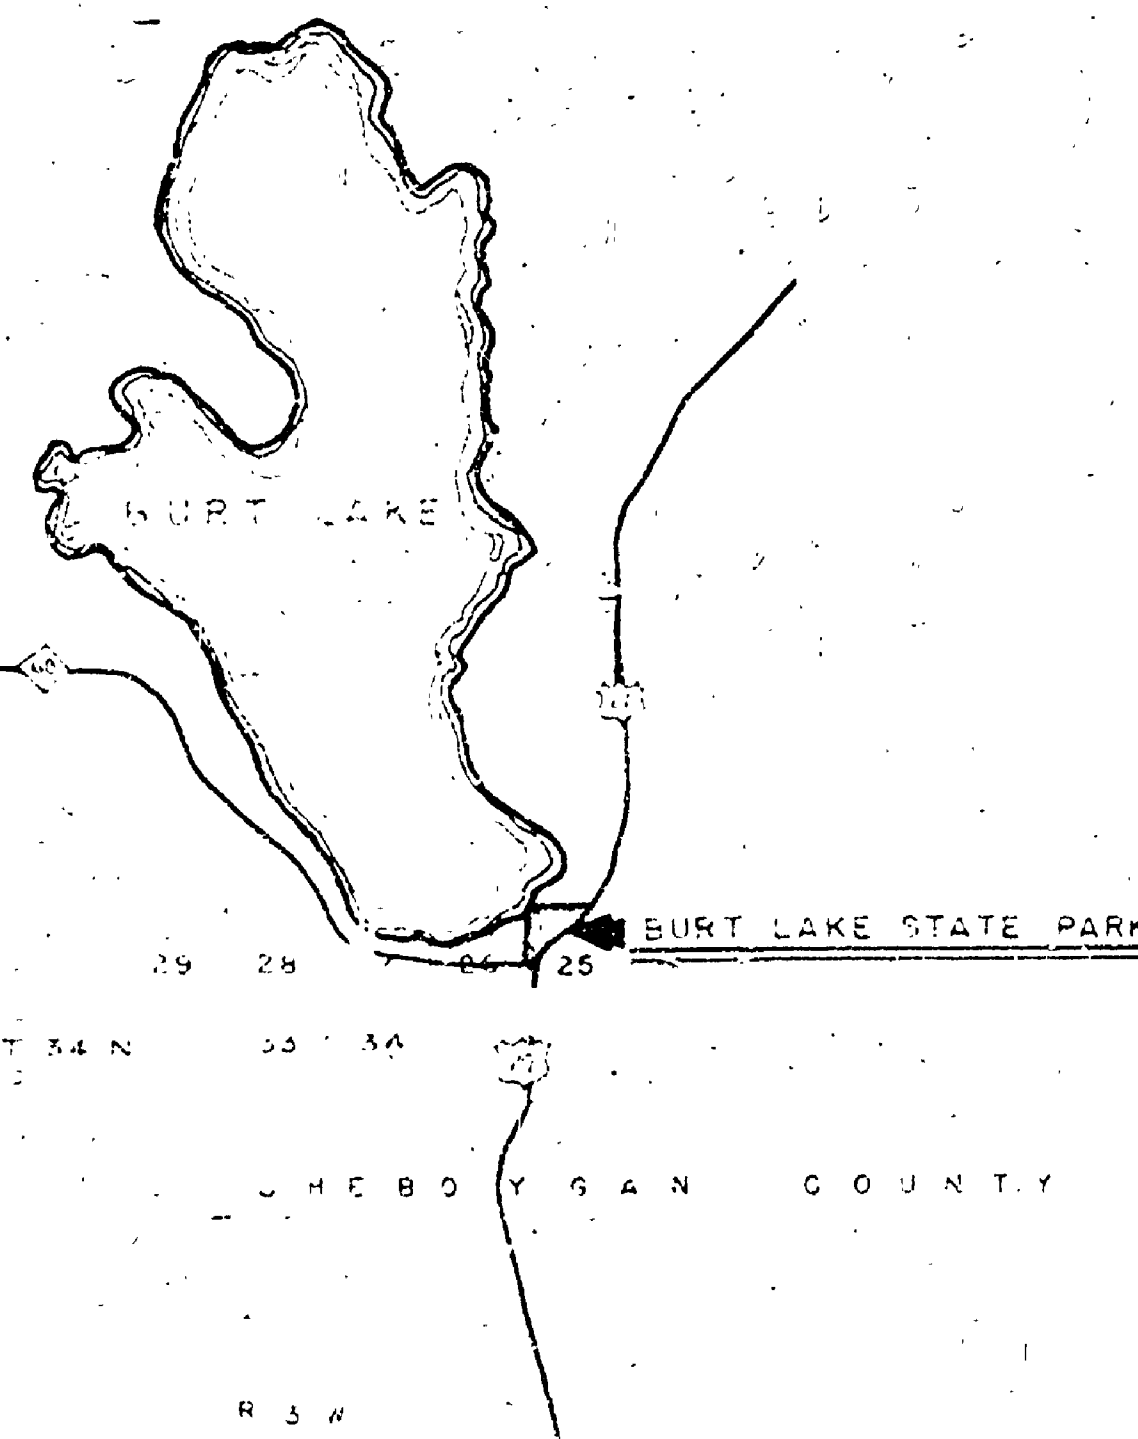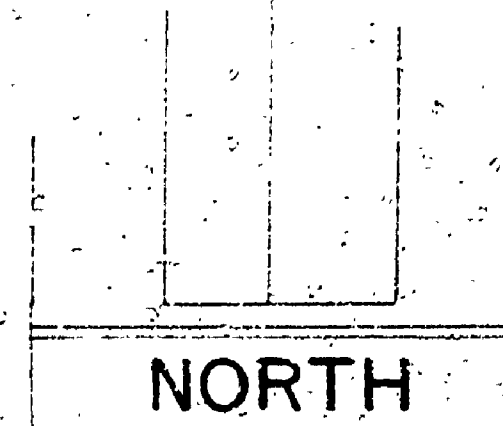

SHEET INDEX	LEGEND
1. COVER SHEET	CONSTRUCTION AREA
2. CLEARING & ROAD OBLITERATION PLAN	EXISTING ROADS
3. CAMPGROUND LAYOUT PLAN	PROPOSED ROADS
4. BOAT LAUNCH & SERVICE AREA LAYOUT PLAN	EXISTING BUILDINGS
5. BOAT RAMP & DOCK LAYOUT PLAN	PROPOSED BUILDINGS
6-13. CENTRAL SEWAGE DISPOSAL SYSTEM	
14-15. WATER SYSTEM	

SCALE: 1" = 400 FEET

REVISIONS	NO.	DATE	BY
	1		
	2		
	3		
	4		
	5		
	6		
	7		

REVIEWED BY SECTIONS	DATE	APPROVED BY
ARCHITECTURAL	2-17-61	
ENGINEERING	2-19-64	
LANDSCAPE	2-17-64	

DATE	ASSISTANT CHIEF IN CHARGE	DATE	APPROVED