


DESIGNED BY	DATE	REVIEWED	DATE	APPROVED	DATE	NO.	DATE	BY	REVISIONS	DATE	BY
DR. J. B. [Signature]	3-1-64	ARCHITECTURAL	3-1-64	[Signature]	1	1	3-11-64	[Signature]	1		
DRAWN BY		ENGINEERING	3-5-64		2	2			2		
CHECKED BY		LANDSCAPE	3-6-64		3	3			3		
									4		
									5		
									6		

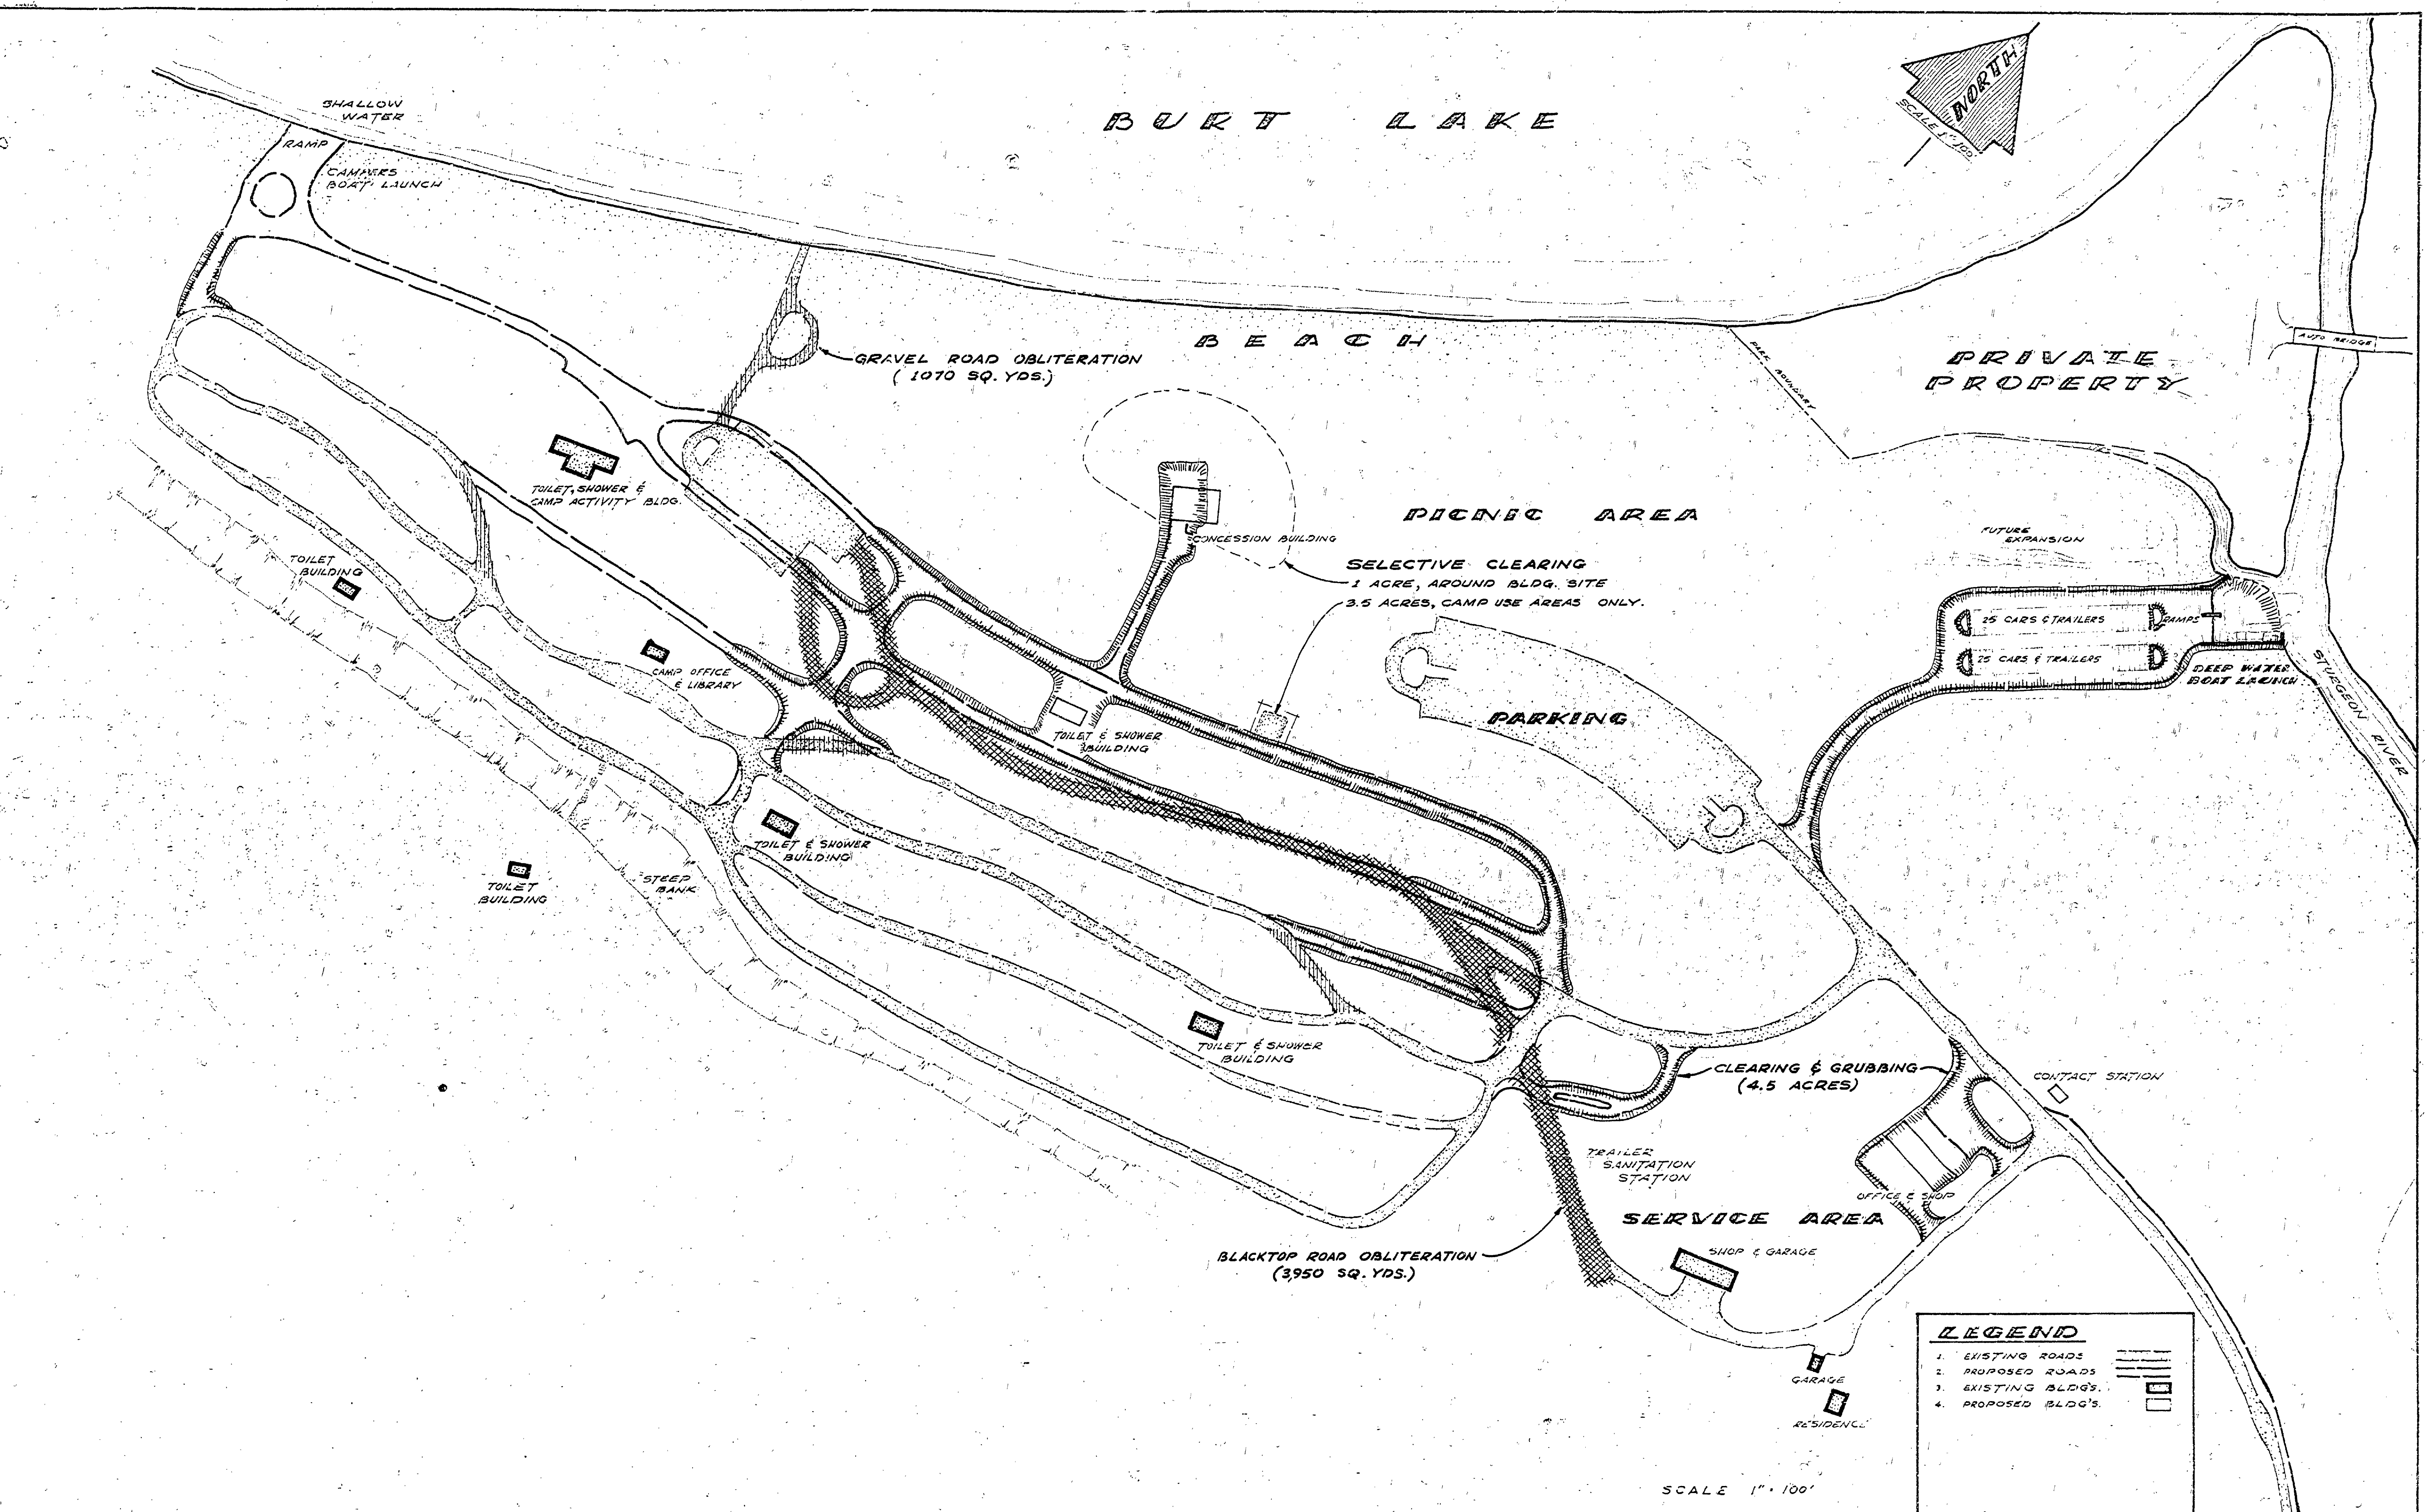

MICHIGAN DEPARTMENT OF CONSERVATION PARKS AND RECREATION DIVISION

BURT LAKE STATE PARK
CLEARING & ROAD OBLITERATION PLAN

SHEET NO. 2 OF 5

PLAN NO. 2-000