


DRAWN BY		REVIEWED BY SECTIONS		APPROVED BY		NO. DATE BY			REVISIONS		
TRACED BY " AHS "		ARCHITECTURAL	AHS	2-10-47	[Signature]		1				
CHECKED BY AHS		ENGINEERING	HCM	3-17-47	ASSISTANT CHIEF IN CHARGE		2				
DATE Feb 17, 1947		LANDSCAPE	D.W.	3-17-47	OF DESIGN DATE 3-16-47		3				
										4	
										5	
										6	

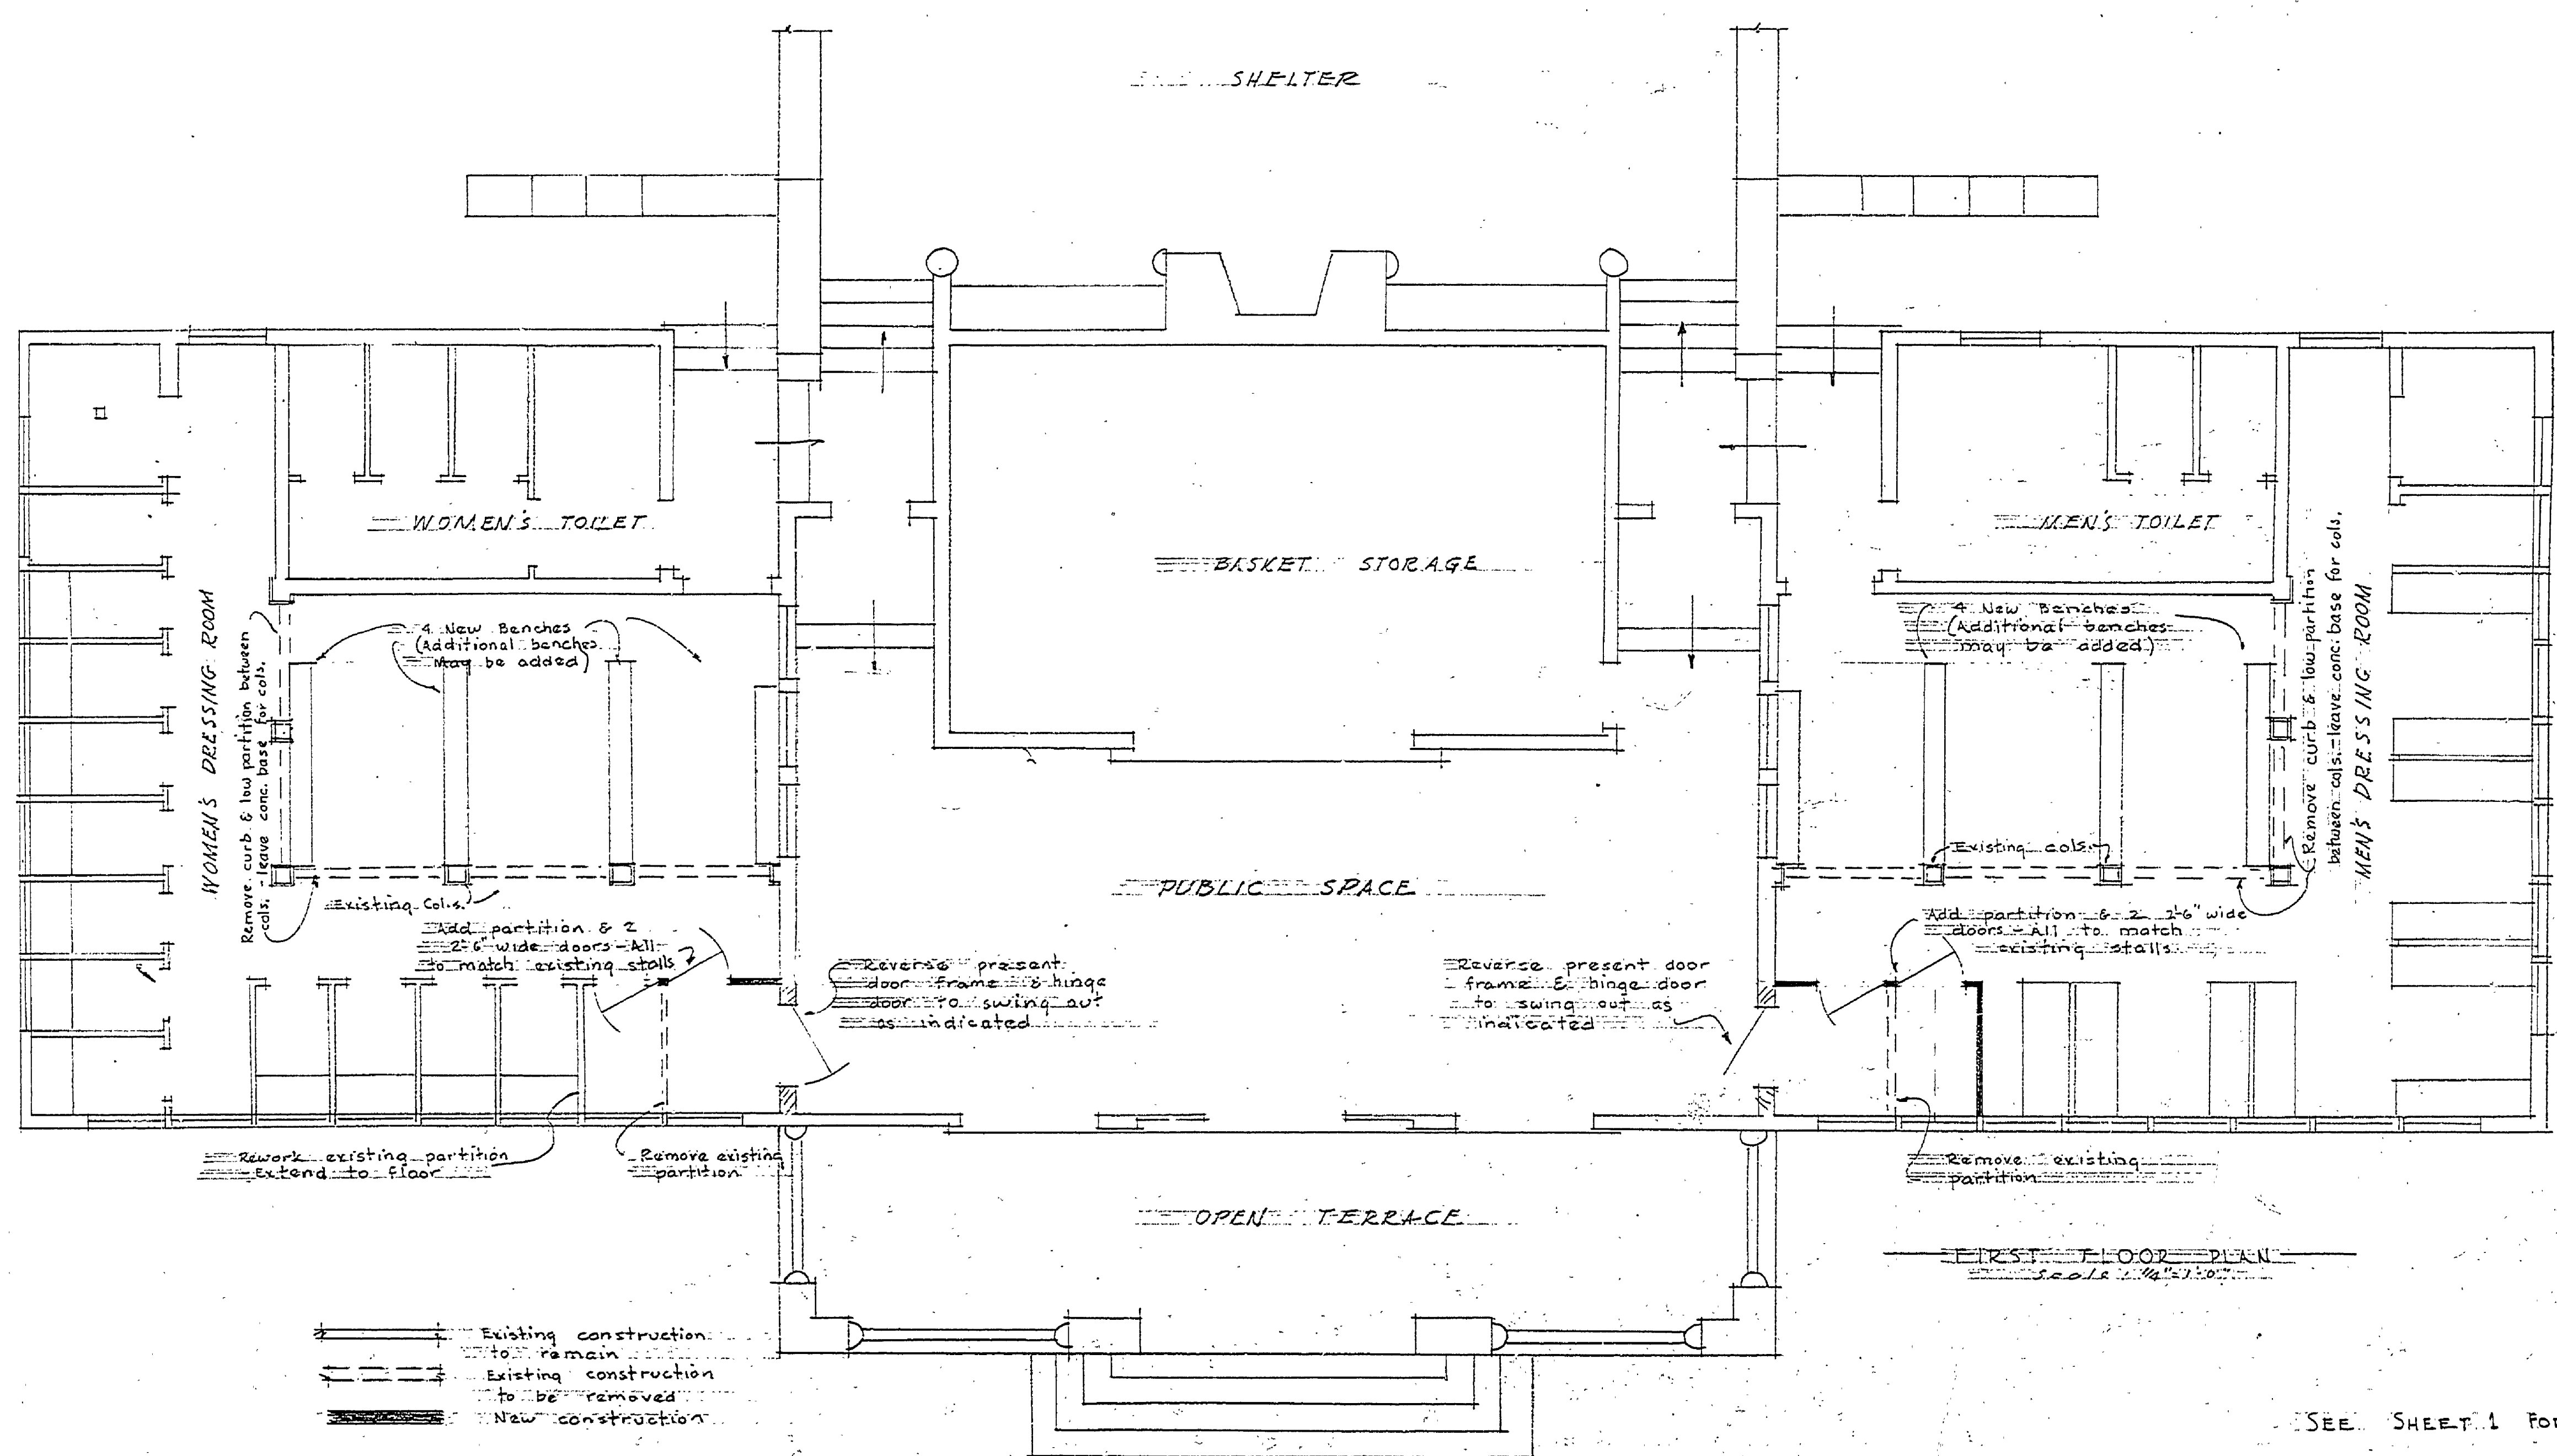

SEE SHEET 1 FOR ORIGINAL PLAN INSURANCE NO. 5

MICHIGAN
DEPARTMENT OF CONSERVATION
STATE PARKS DIVISION

ALTERATIONS FOR
COMBINATION BUILDING
BURT LAKE STATE PARK

SHEET NO. 1A	PLAN NO. A-98
OF 5	