
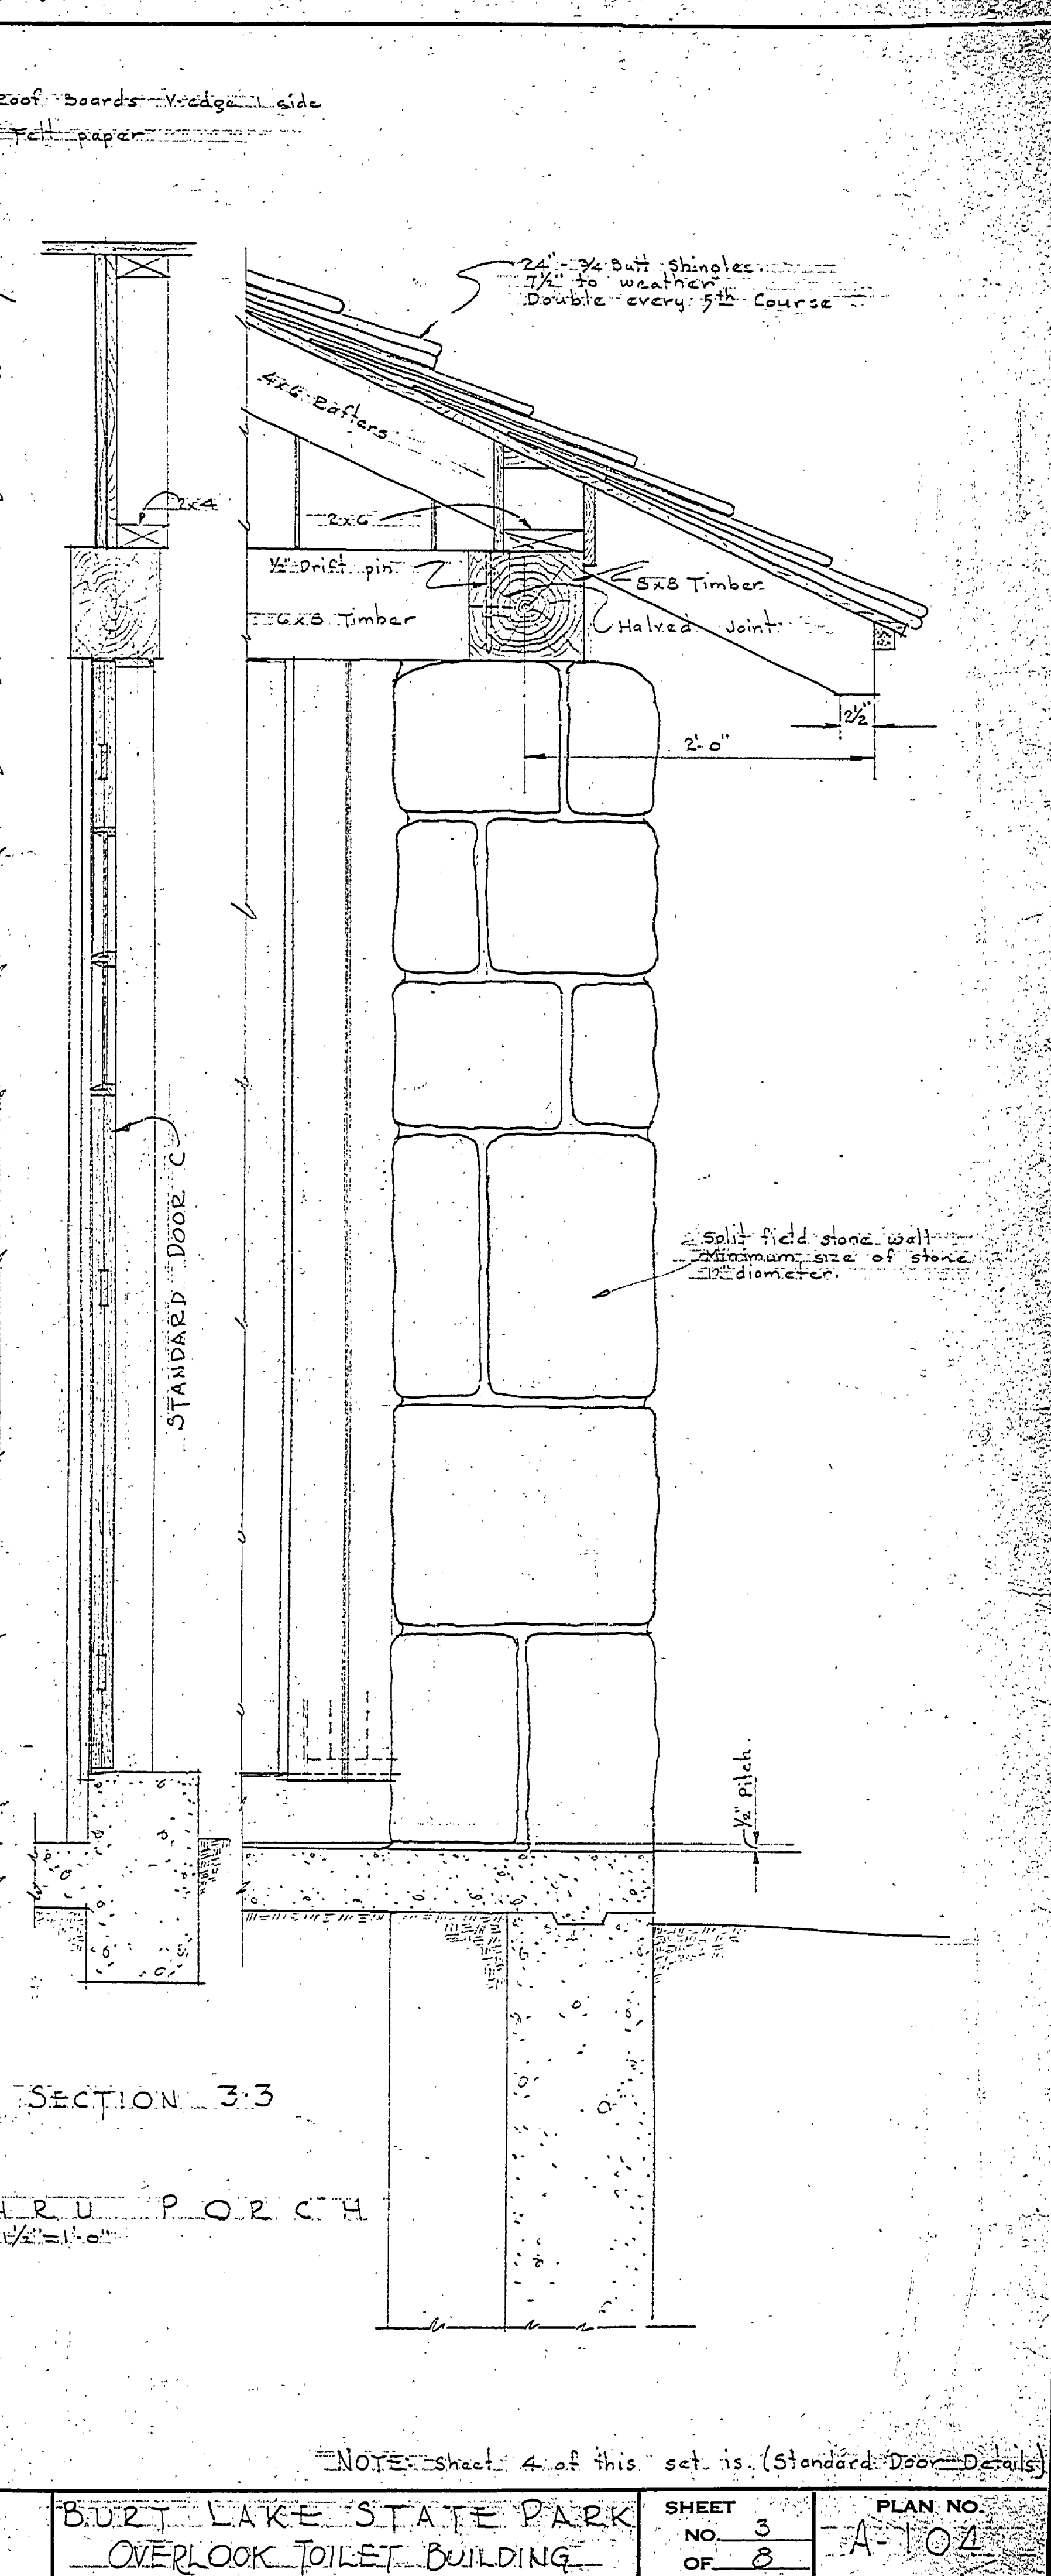
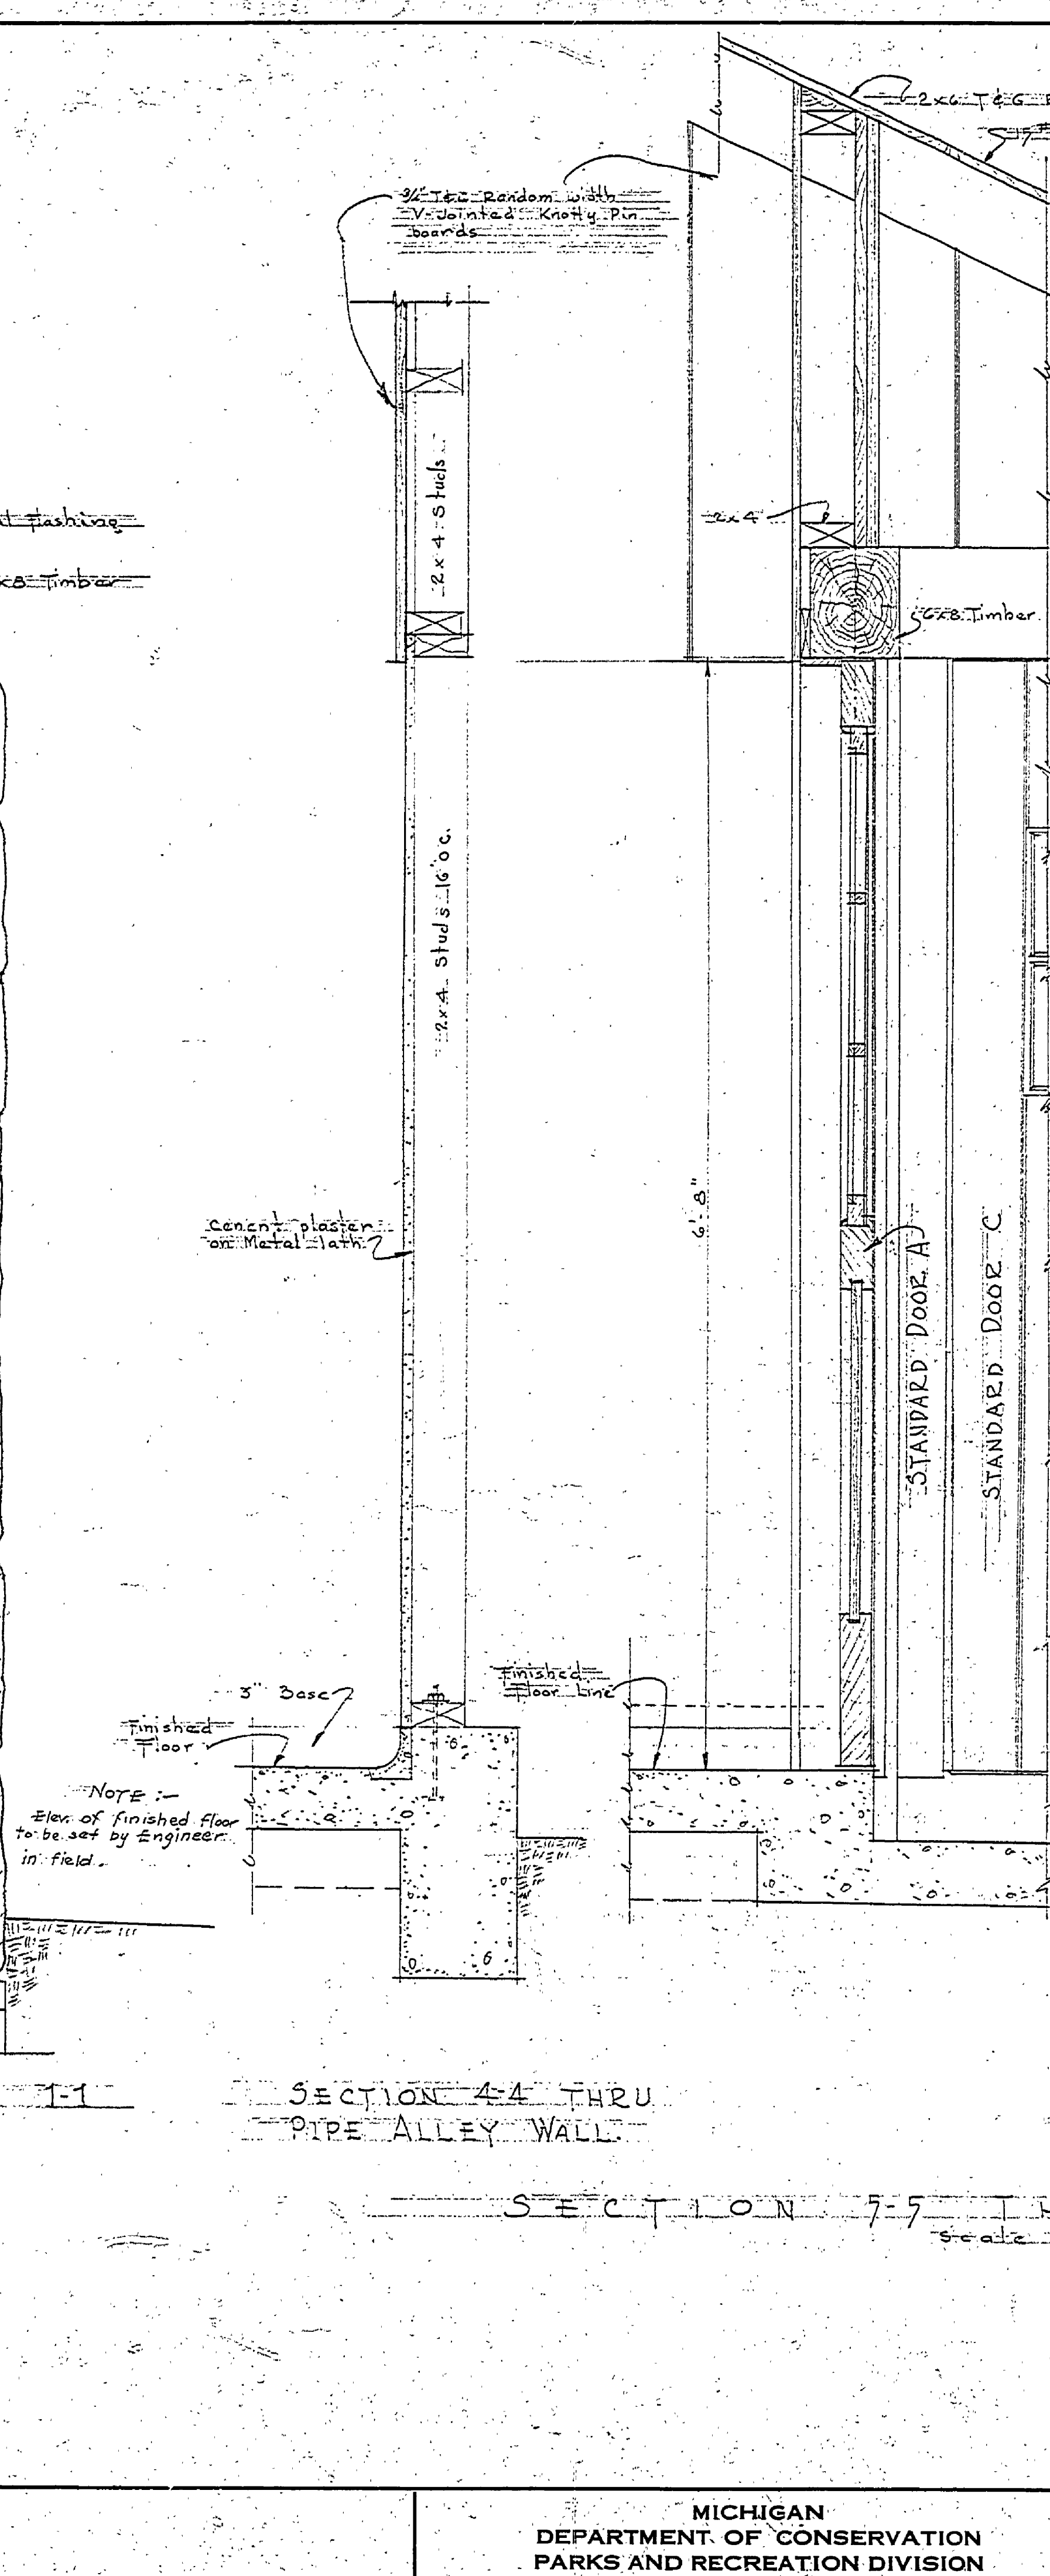
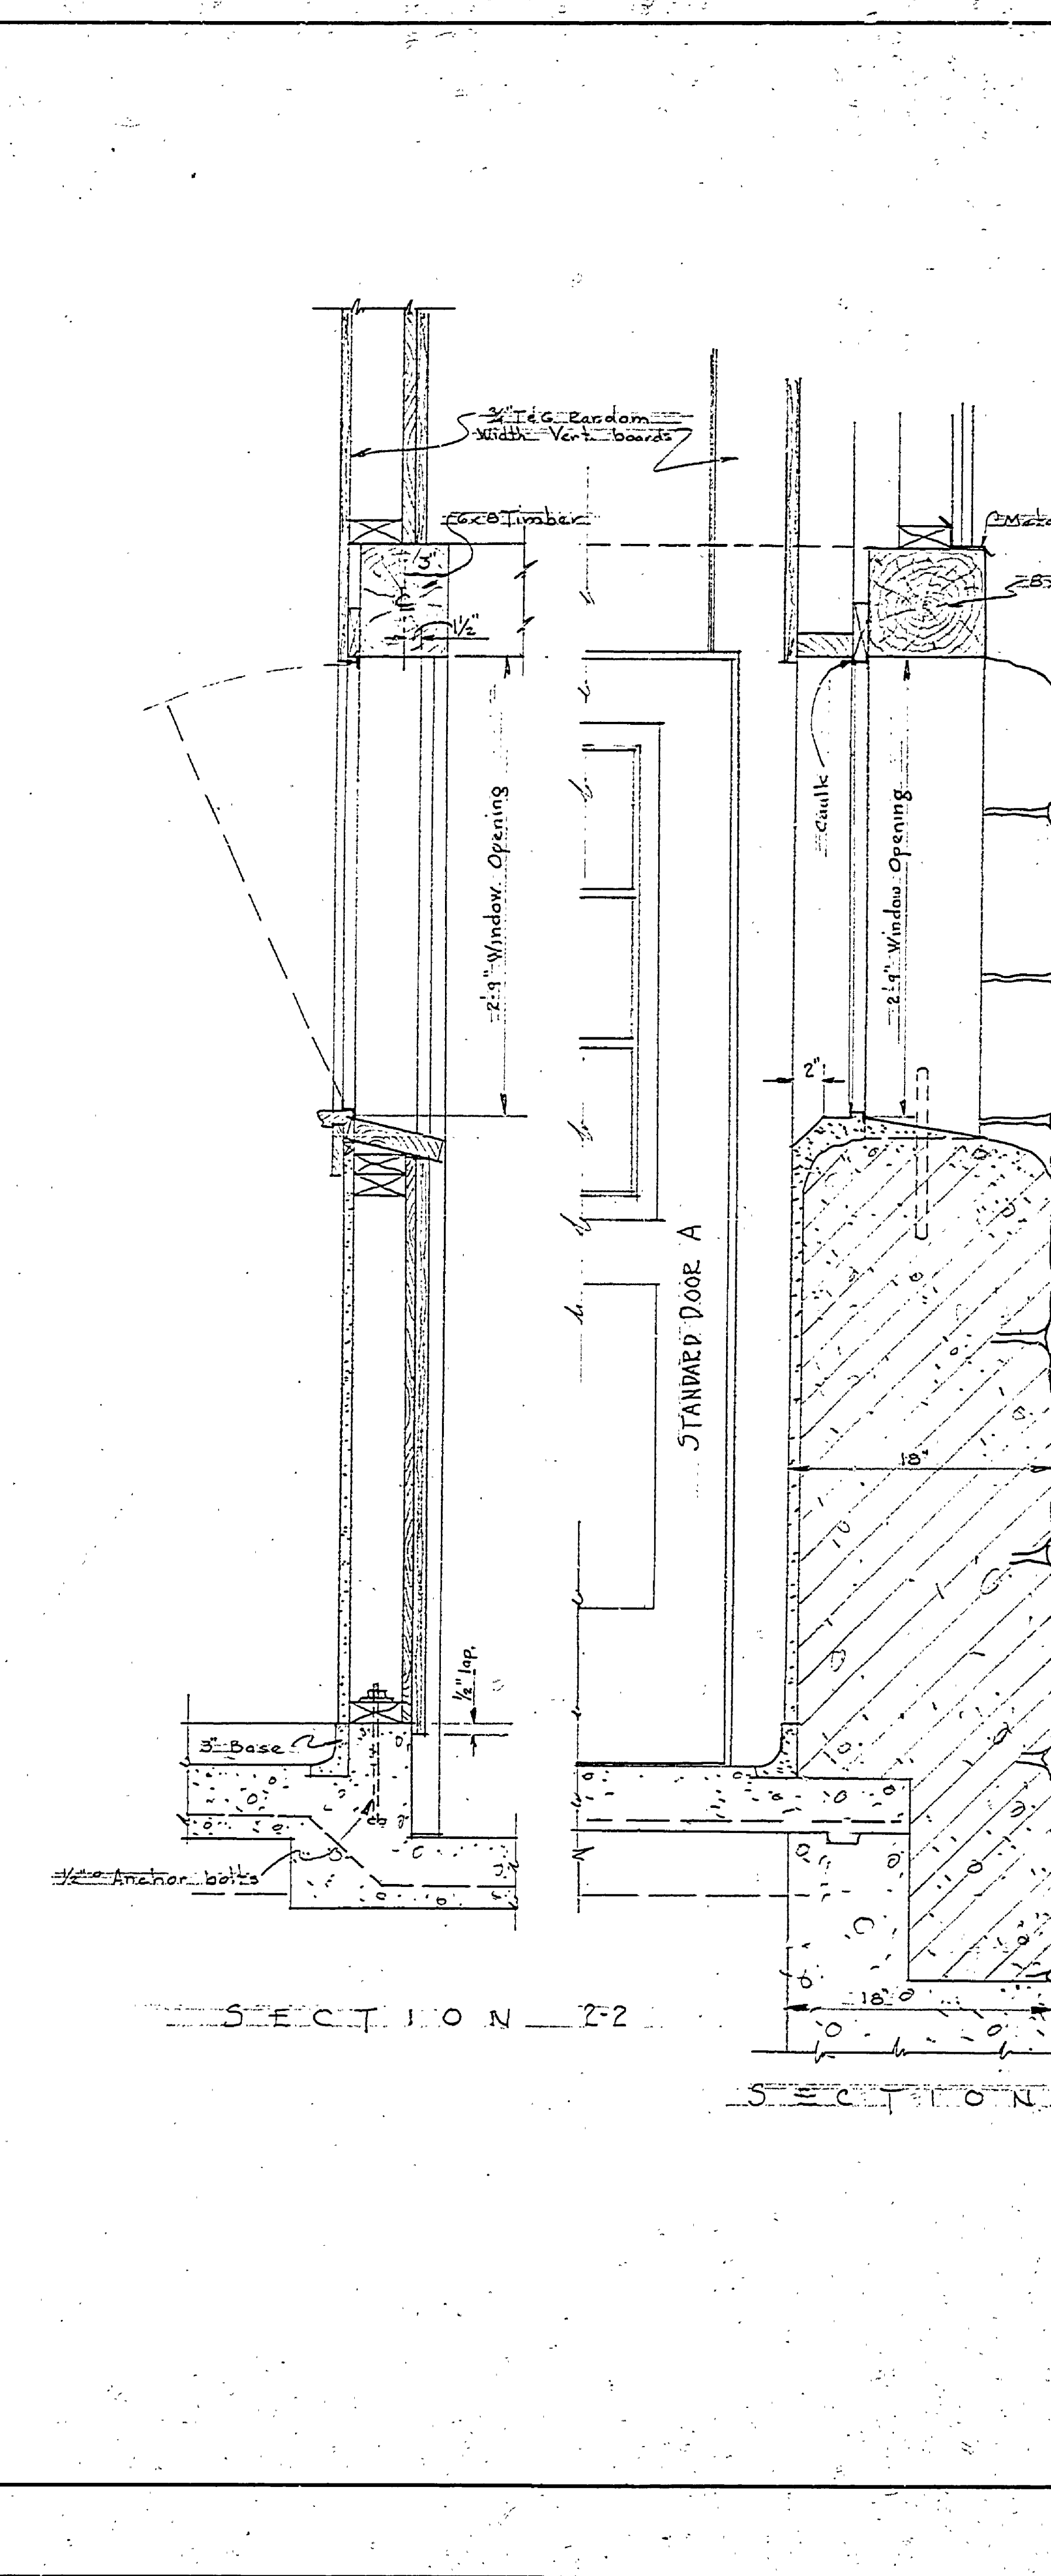


NO.	DATE	BY	REVISIONS
1			
2			
3			
4			
5			
6			

REVIEWED BY SECTIONS	DATE	APPROVED BY
ARCHITECTURAL	5/15/48	
ENGINEERING	5/15/48	
LANDSCAPE	5/15/48	

NO.	DATE	BY	REVISIONS
1			
2			
3			
4			
5			
6			

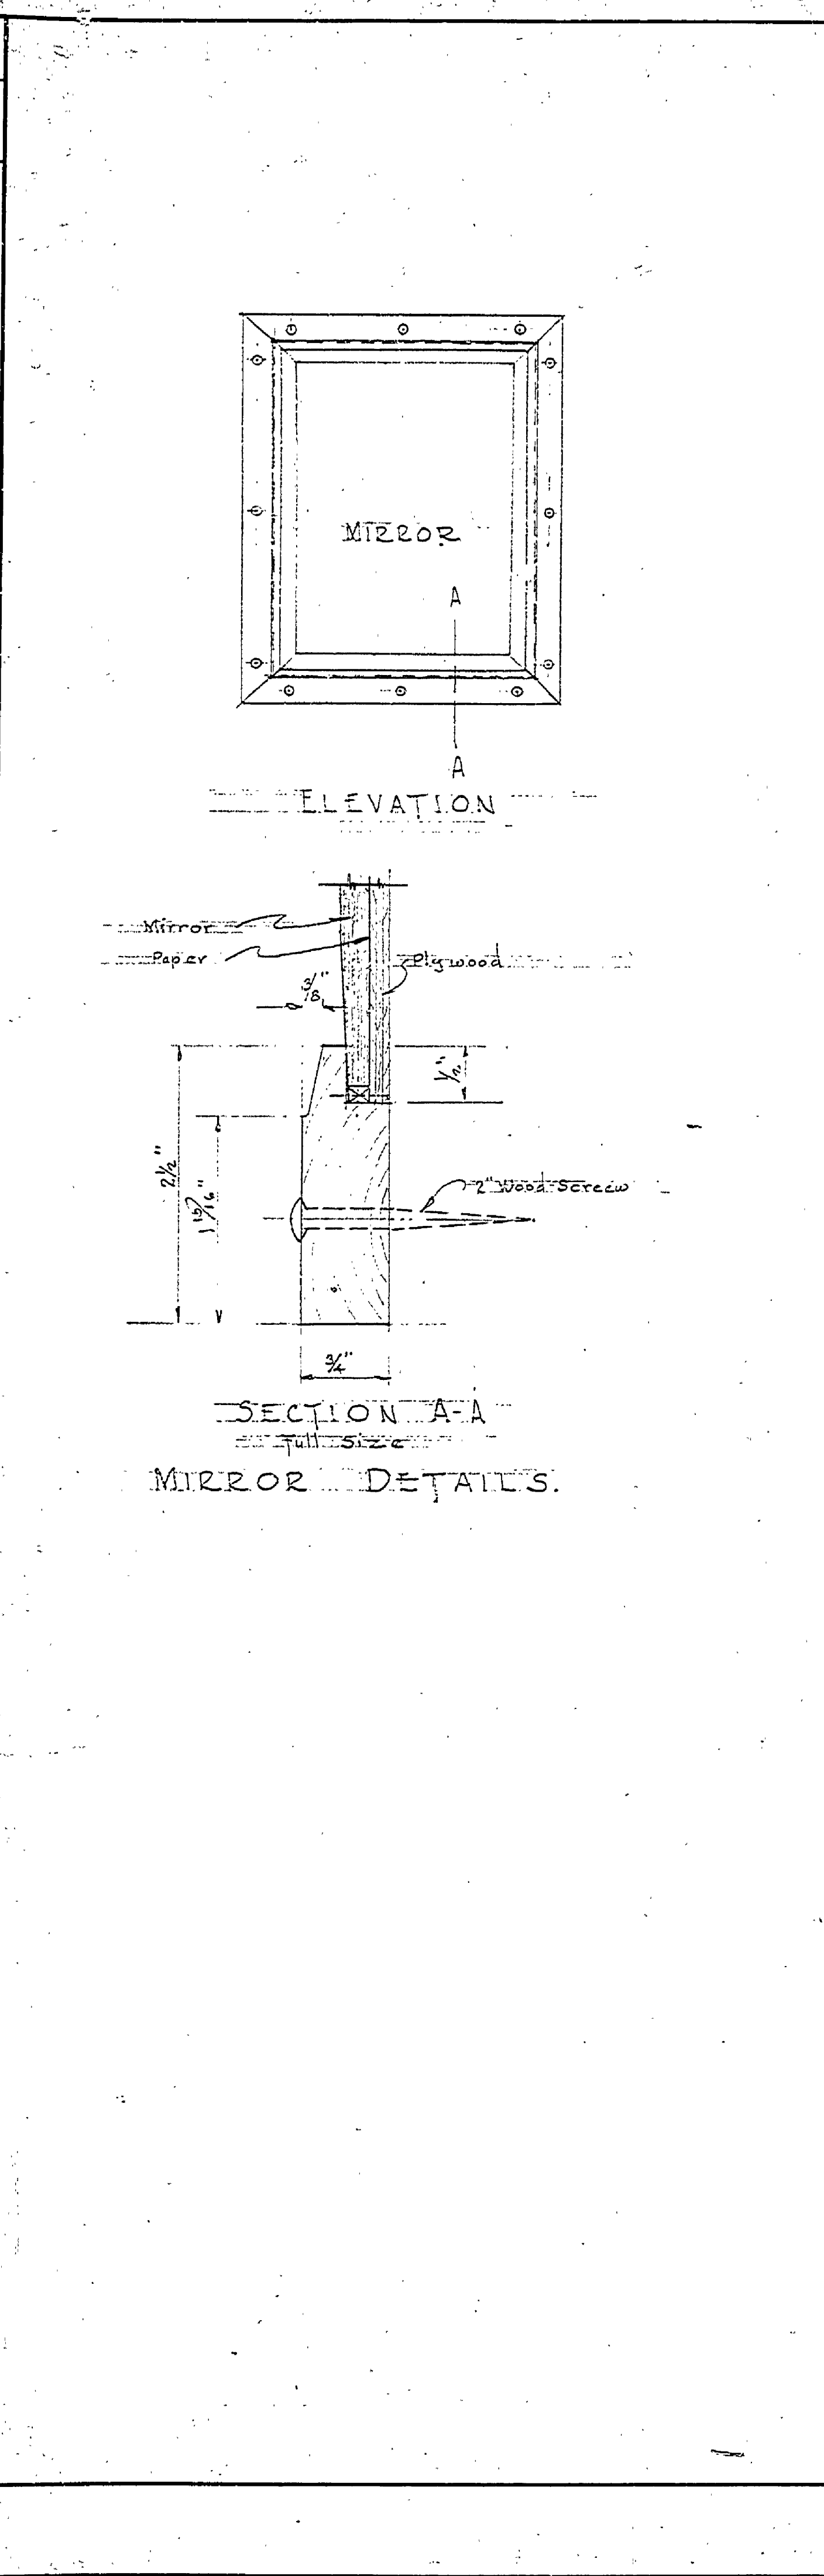

NOTE: sheet 4 of this set is (Standard Door Details)

MICHIGAN  
DEPARTMENT OF CONSERVATION  
PARKS AND RECREATION DIVISION

BURT LAKE STATE PARK  
OVERLOOK TOILET BUILDING

SHEET  
NO. 3  
OF 8  
PLAN NO.  
A-104