



PLAN  
 NOTE BOOK  
 NO.

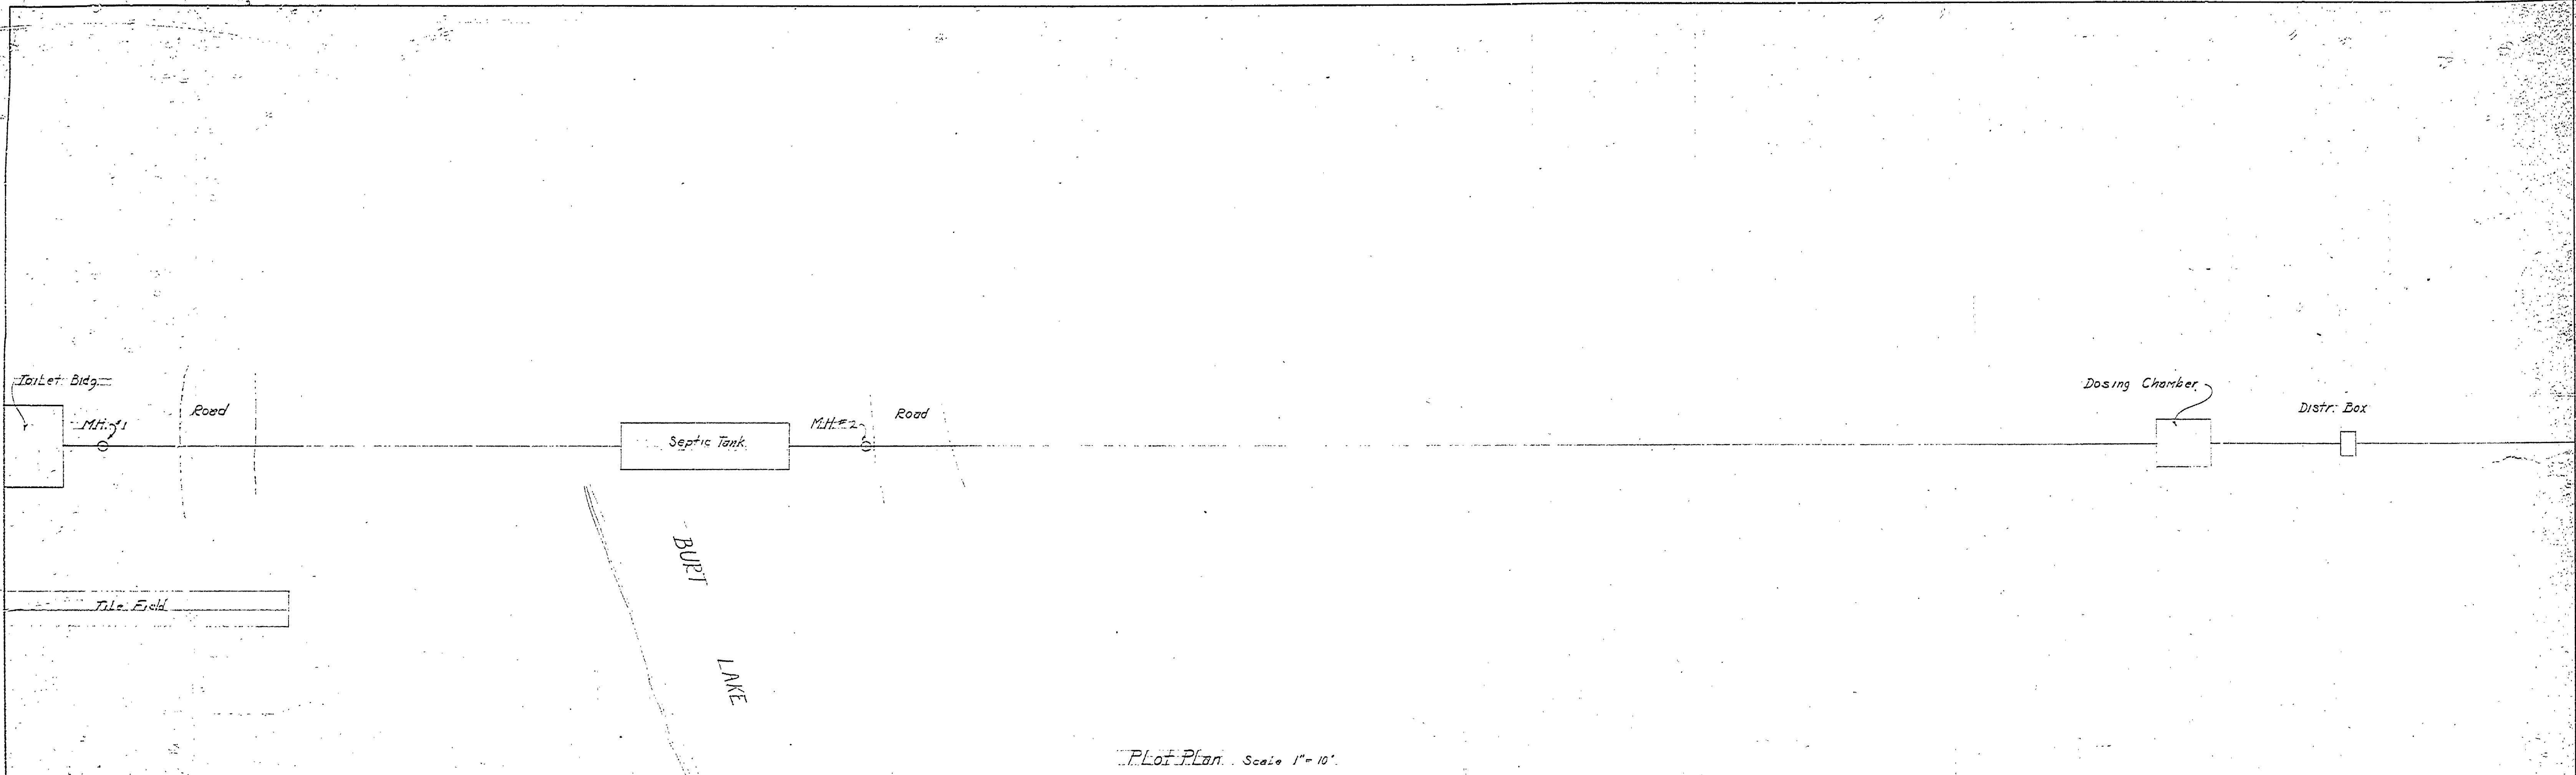

PROFILE  
 NOTE BOOK  
 NO.

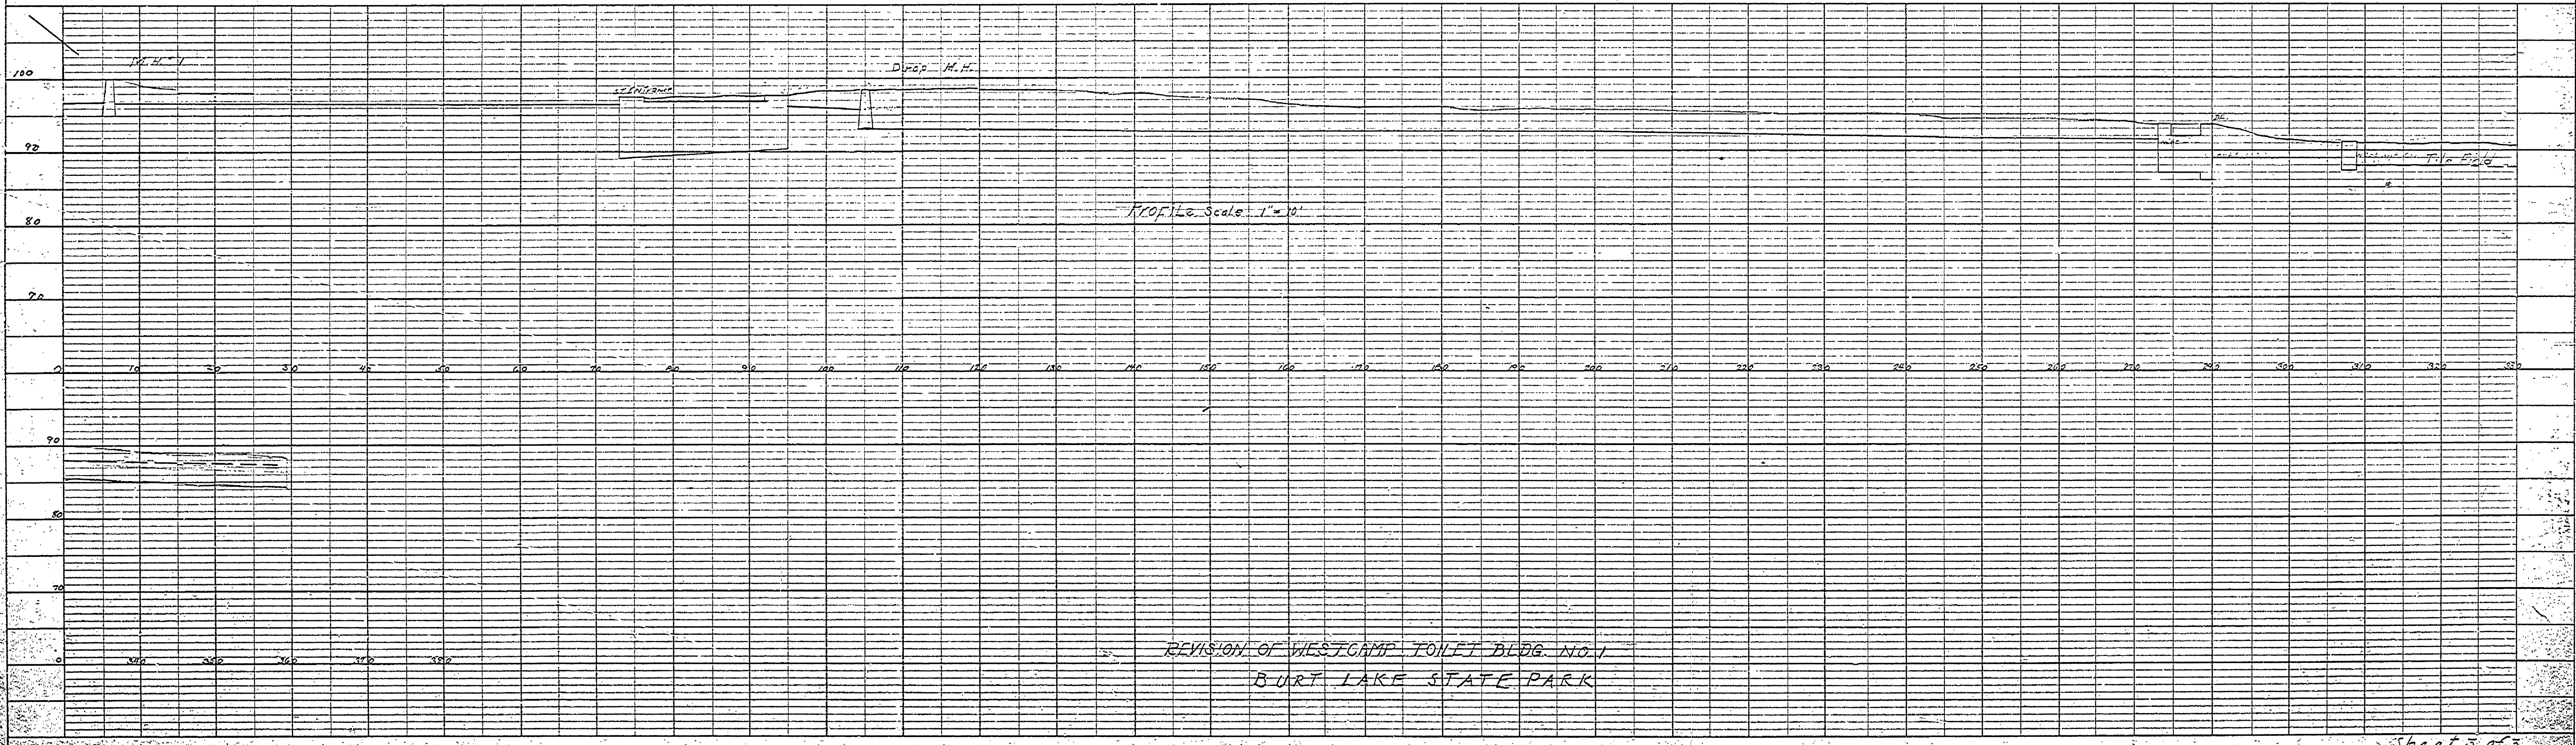

REVISION OF WESTCAMP TOILET BLDG. NO. 1  
 BURT LAKE STATE PARK

PLATE 1-PLAN-PROFILE 8" x 11" STANDARD  
 EUGENE DIETZEN CO.

BURT LAKE S.P. DISPOSAL SYSTEM E-102  
 Sheet 5 of 5