



REVISIONS	NO.	DATE	BY
	1		
	2		
	3		
	4		
	5		
	6		

APPROVED BY	DATE	REVIEWED BY SECTIONS
<i>J. J. Kozicki</i>	2-7-94	ARCHITECTURAL ENGINEERING LANDSCAPE
ASSISTANT CHIEF IN CHARGE	DATE	OF DESIGN
<i>H.C.M.</i>	2-7-94	

DATE	BY

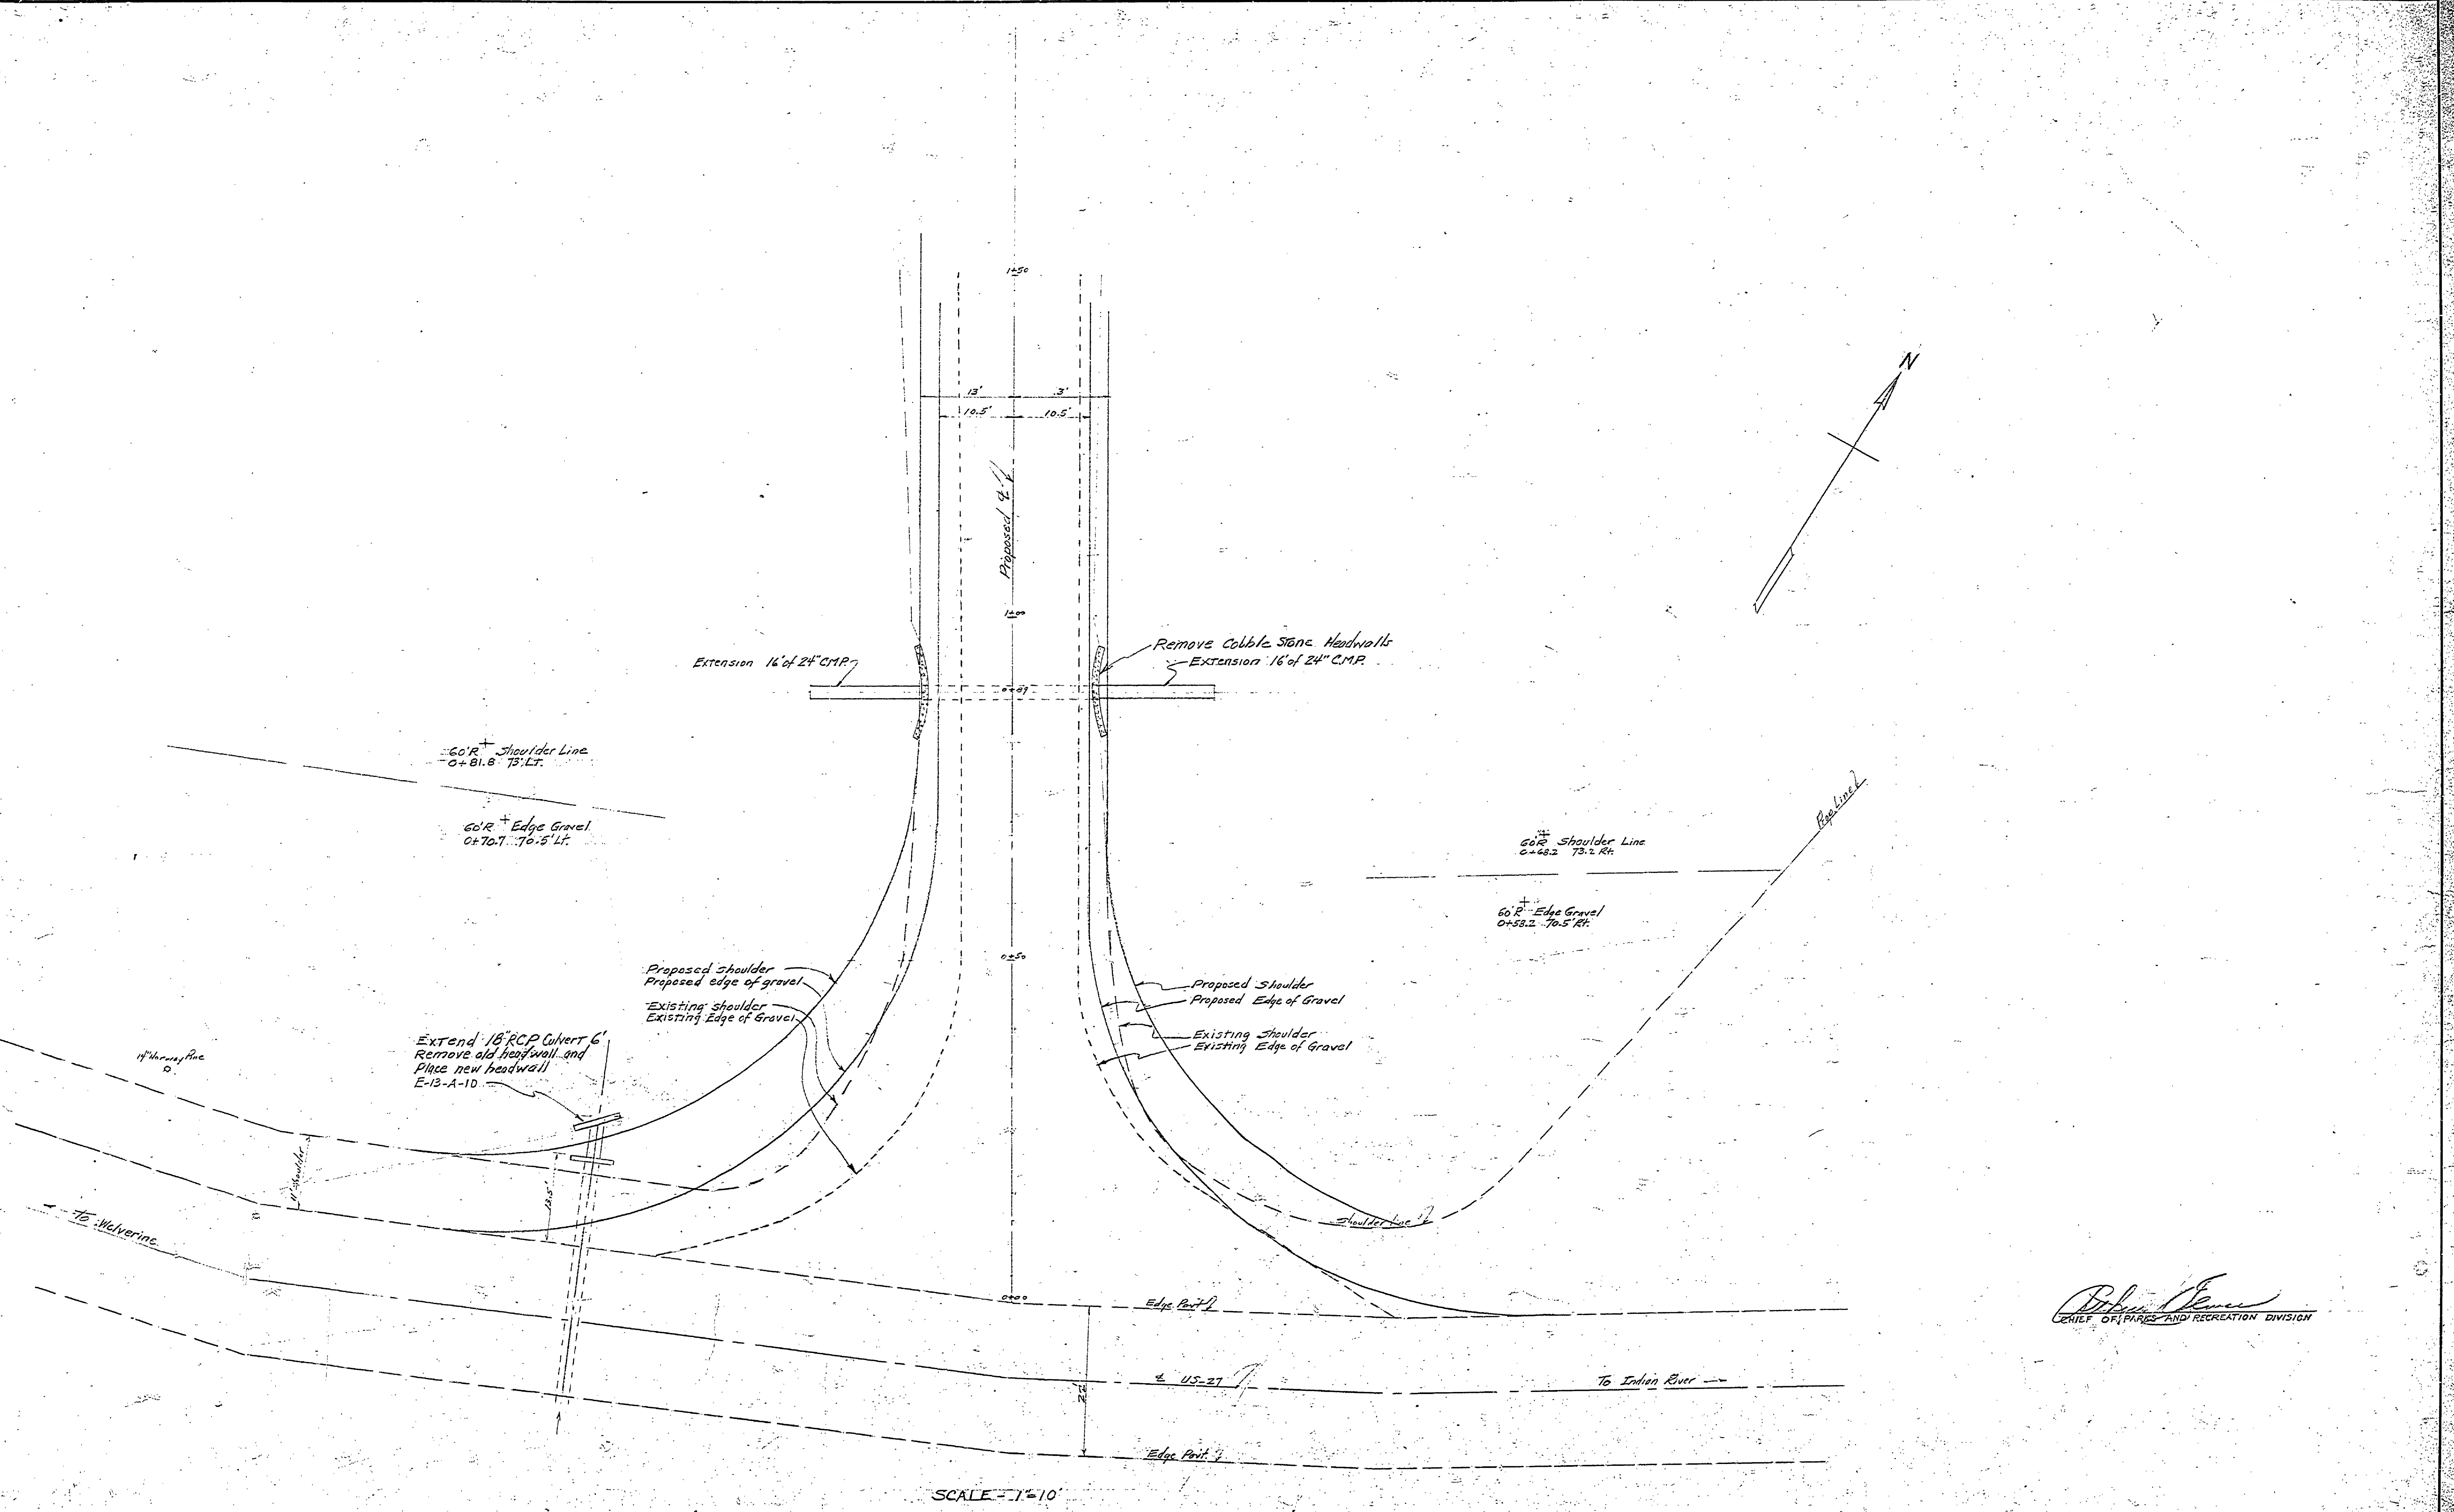

SCALE = 1" = 10'

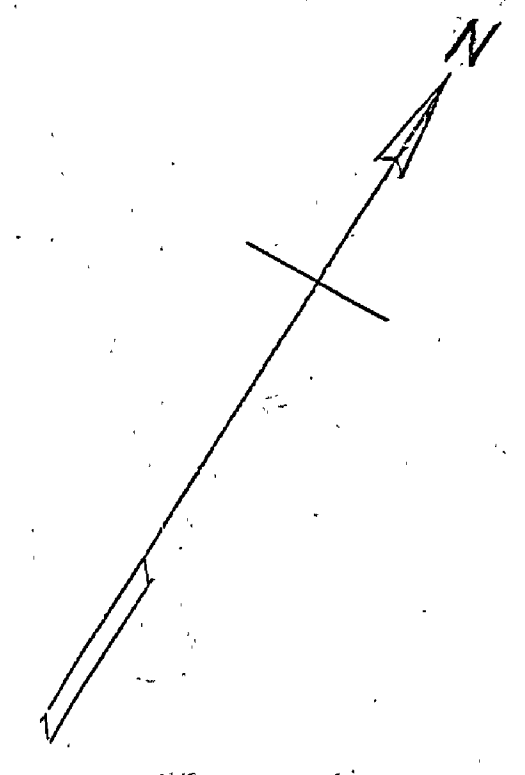

Robert J. Kozicki
CHIEF OF PARKS AND RECREATION DIVISION

MICHIGAN DEPARTMENT OF CONSERVATION PARKS AND RECREATION DIVISION	BURT LAKE STATE PARK WIDENING INTERSECTION ENTRANCE ROAD WITH US-27 SCALE - AS SHOWN		SHEET NO. 1 OF 6	PLAN NO. E-107
---	--	--	------------------------	-------------------