


DESIGNED BY	DATE	REVIEWED	DATE	APPROVED	DATE NO.	DATE BY	REVISIONS	DATE BY
B.H.S.	11/16/61	ARCHITECTURAL	11/16/61	<i>[Signature]</i>	1	11/16/61	4	
B.H.S.	11/16/61	ENGINEERING	11/16/61	<i>[Signature]</i>	2		5	
E.J.P.	11/16/61	LANDSCAPE	11/16/61	<i>[Signature]</i>	3	11/16/61	6	

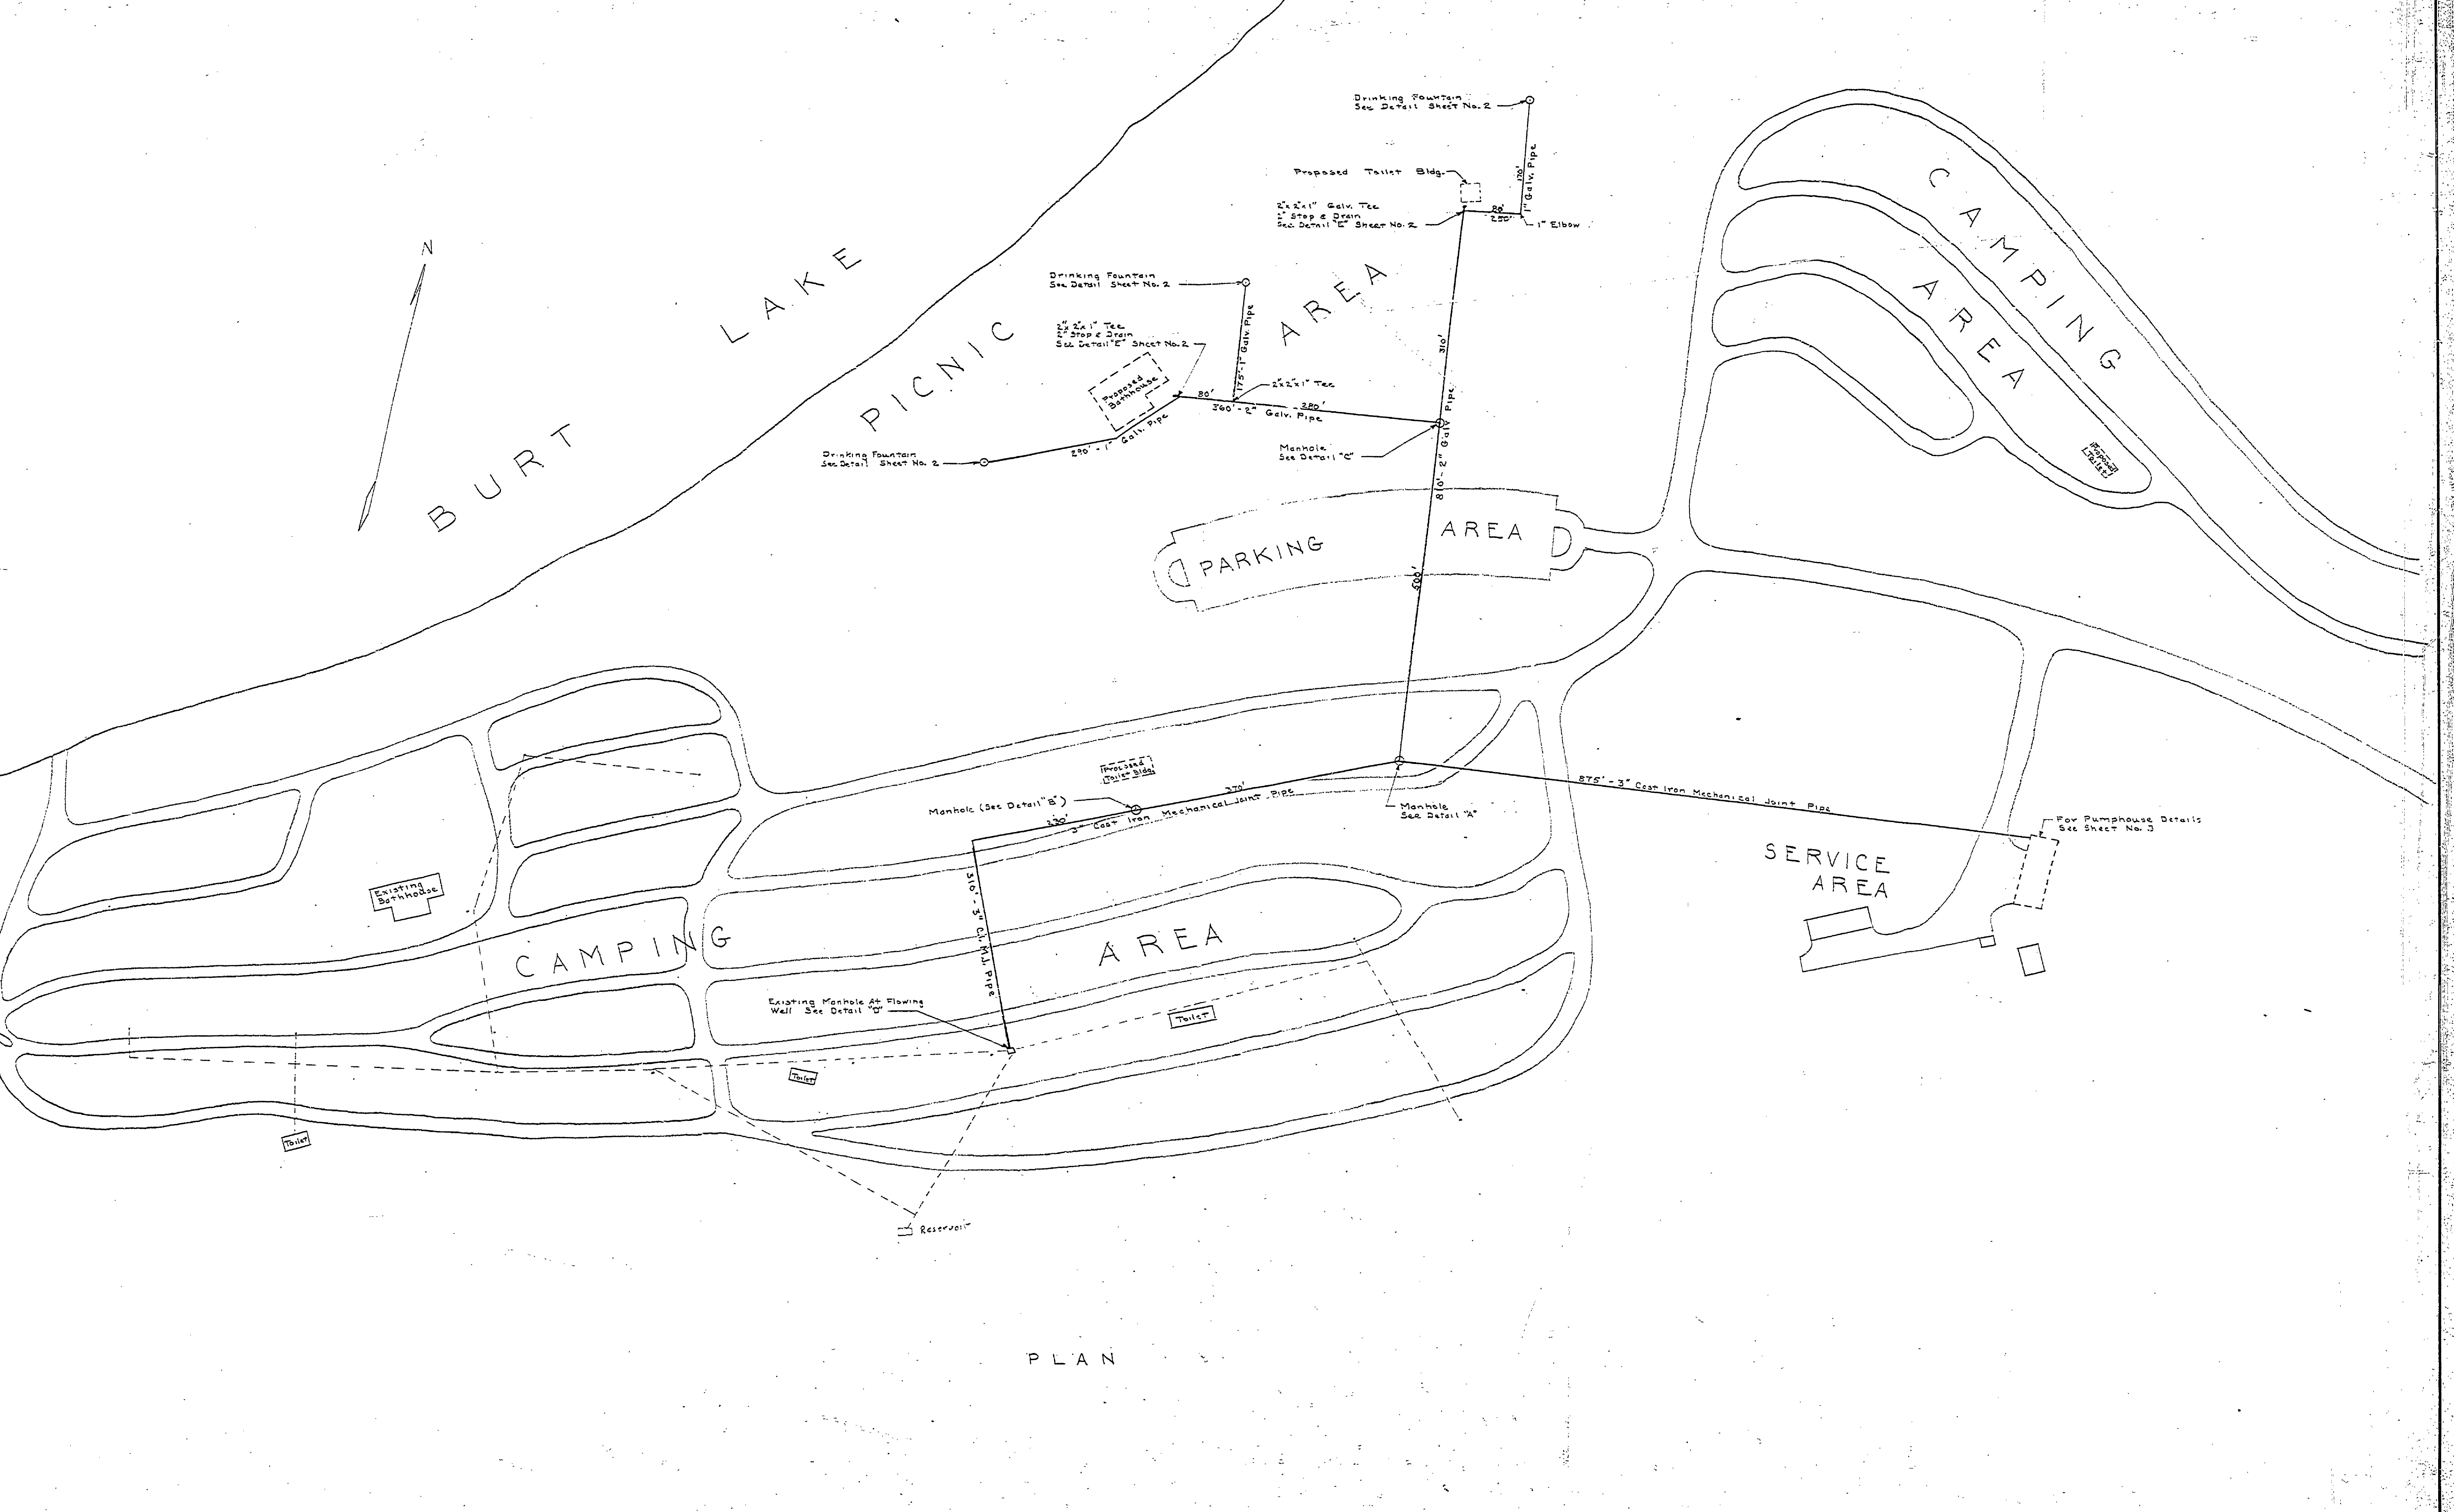

PLAN

MICHIGAN
DEPARTMENT OF CONSERVATION
PARKS AND RECREATION DIVISION

BURT LAKE STATE PARK
WATER SYSTEM
Scale 1" = 100'

SHEET
NO. 1
OF 4

PLAN NO.
E-114