


DESIGNED BY	DRAWN BY	CHECKED BY	DATE	REVIEWED	DATE	APPROVED	DATE	NO.	DATE	BY	REVISIONS	DATE	BY
								1			4		
								2			5		
								3			6		

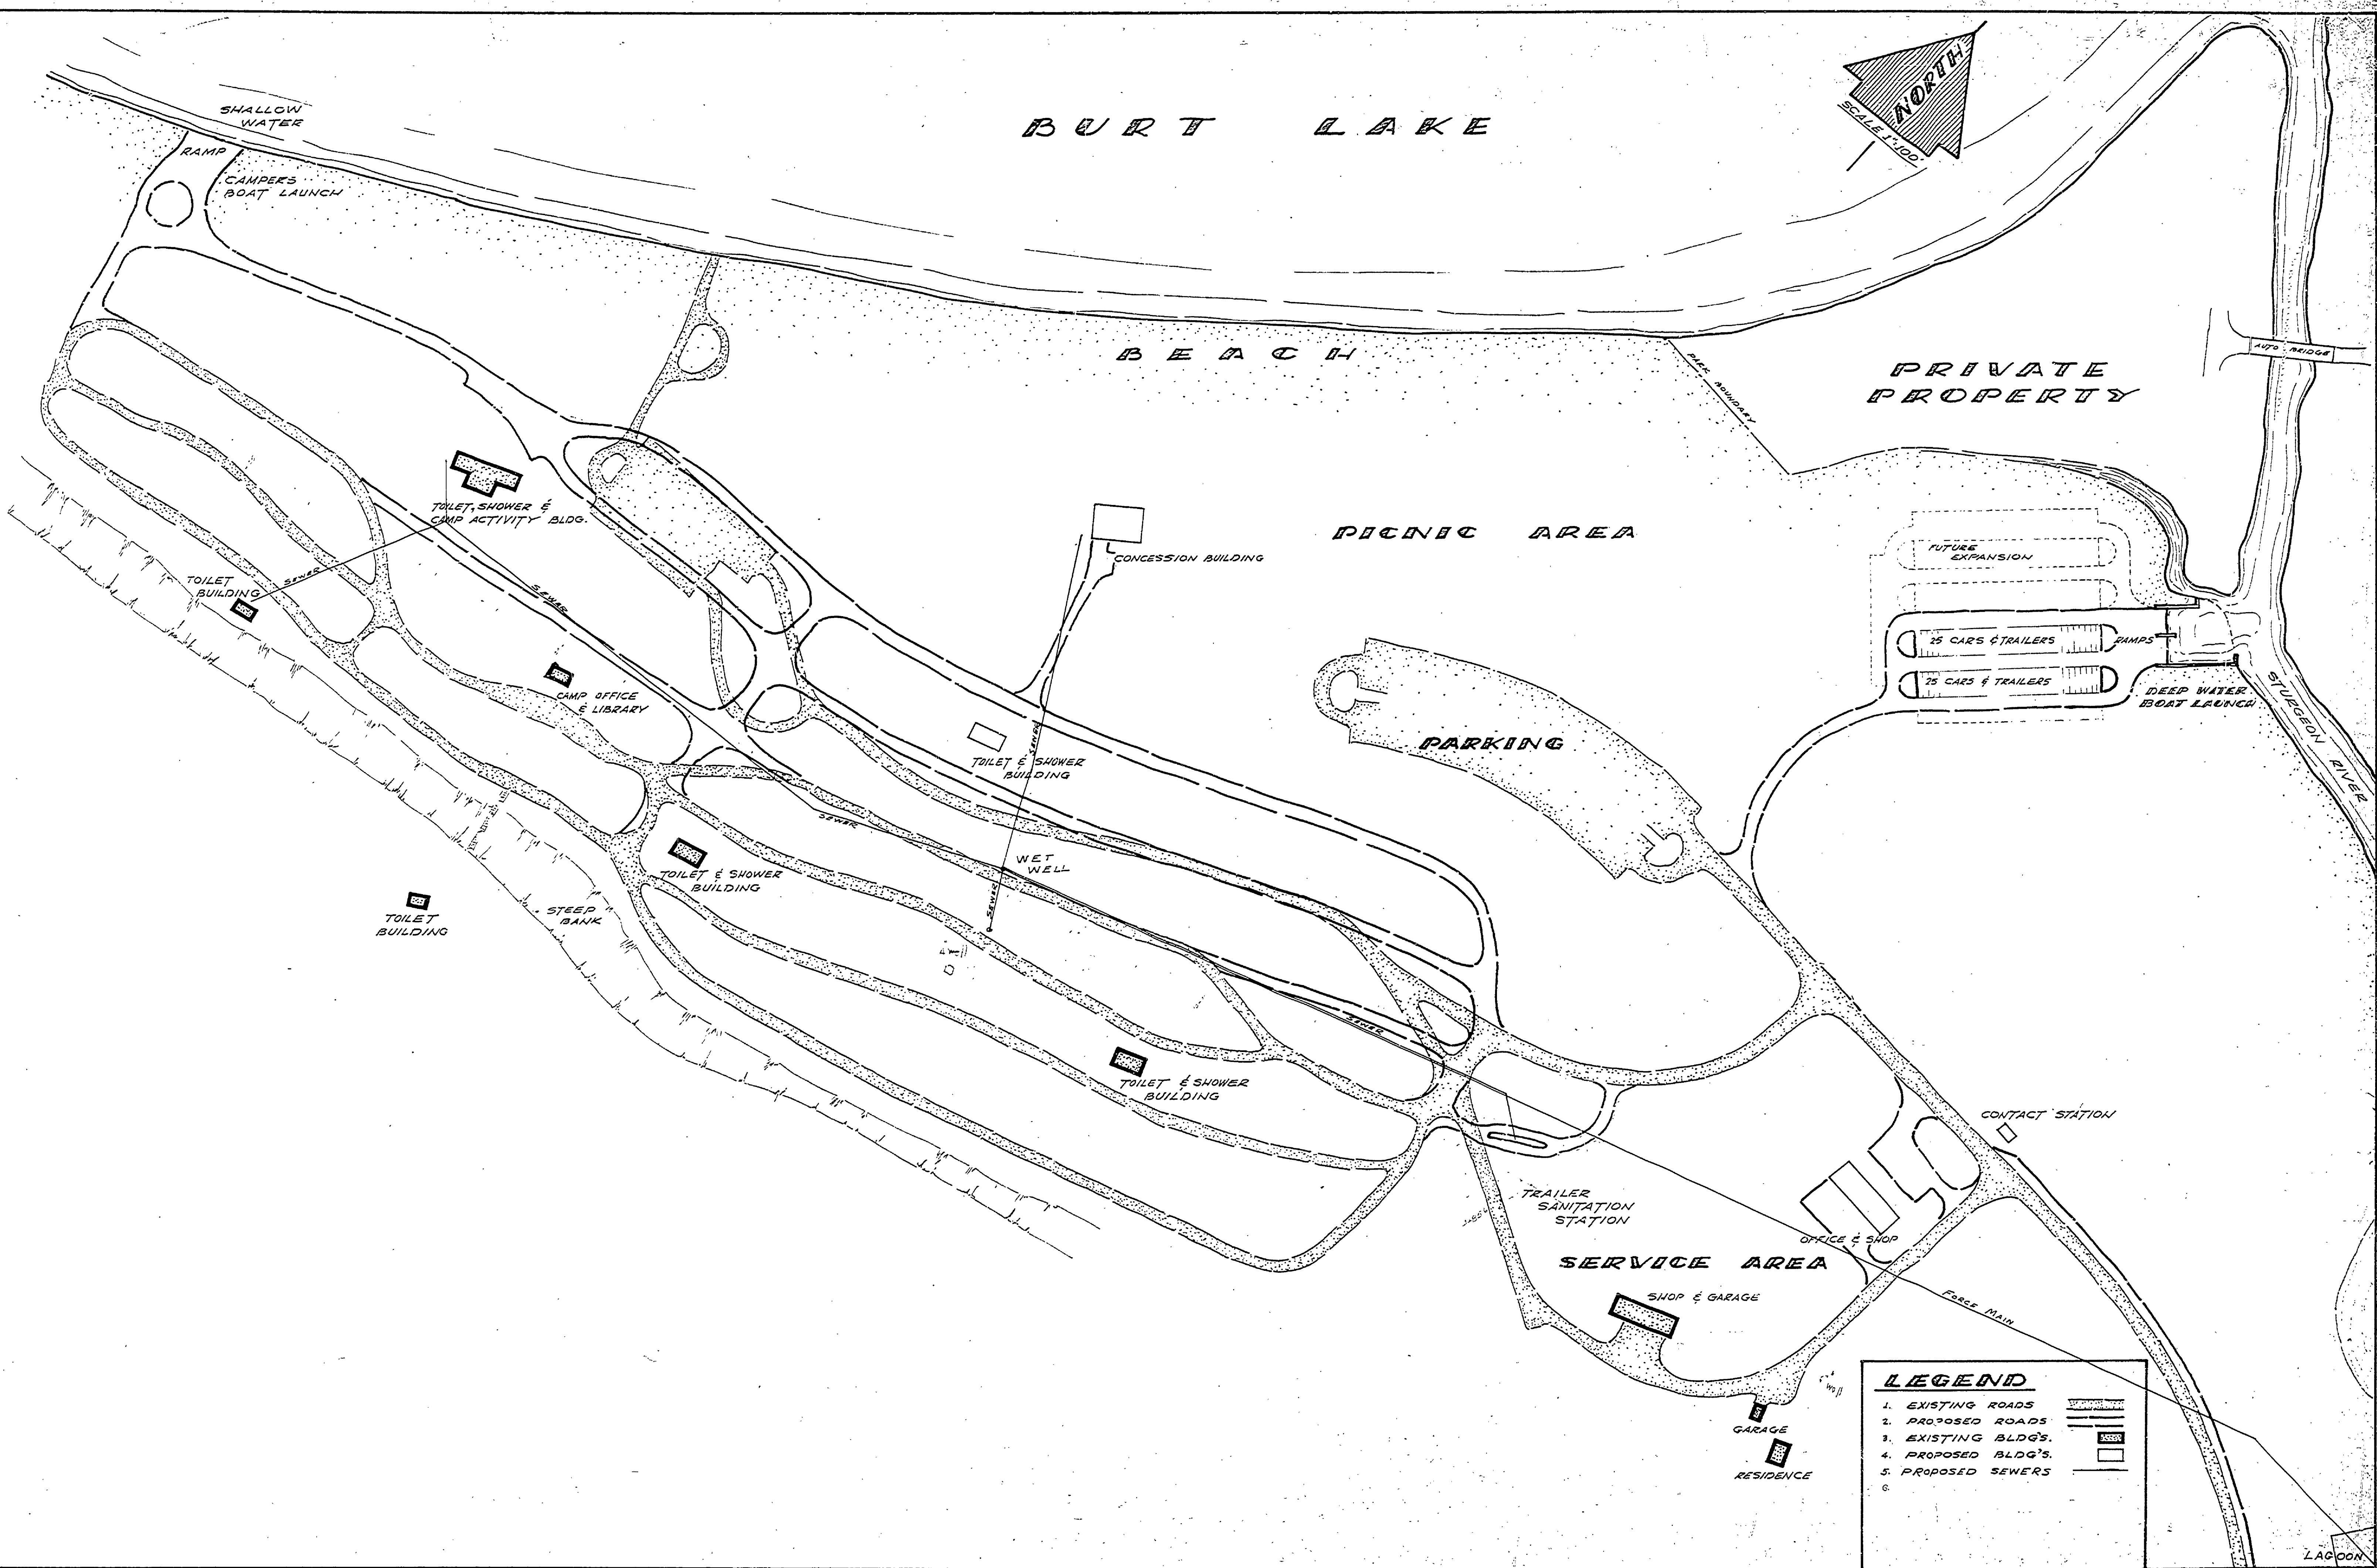

LEGEND

1. EXISTING ROADS	
2. PROPOSED ROADS	
3. EXISTING BLDG'S	
4. PROPOSED BLDG'S	
5. PROPOSED SEWERS	
6.	

MICHIGAN
DEPARTMENT OF CONSERVATION
PARKS AND RECREATION DIVISION

BURT LAKE STATE PARK
CENTRAL SEWAGE DISPOSAL SYSTEM
SCALE: 1" = 100'

SHEET NO. 1 OF 8
PLAN NO. E-115