
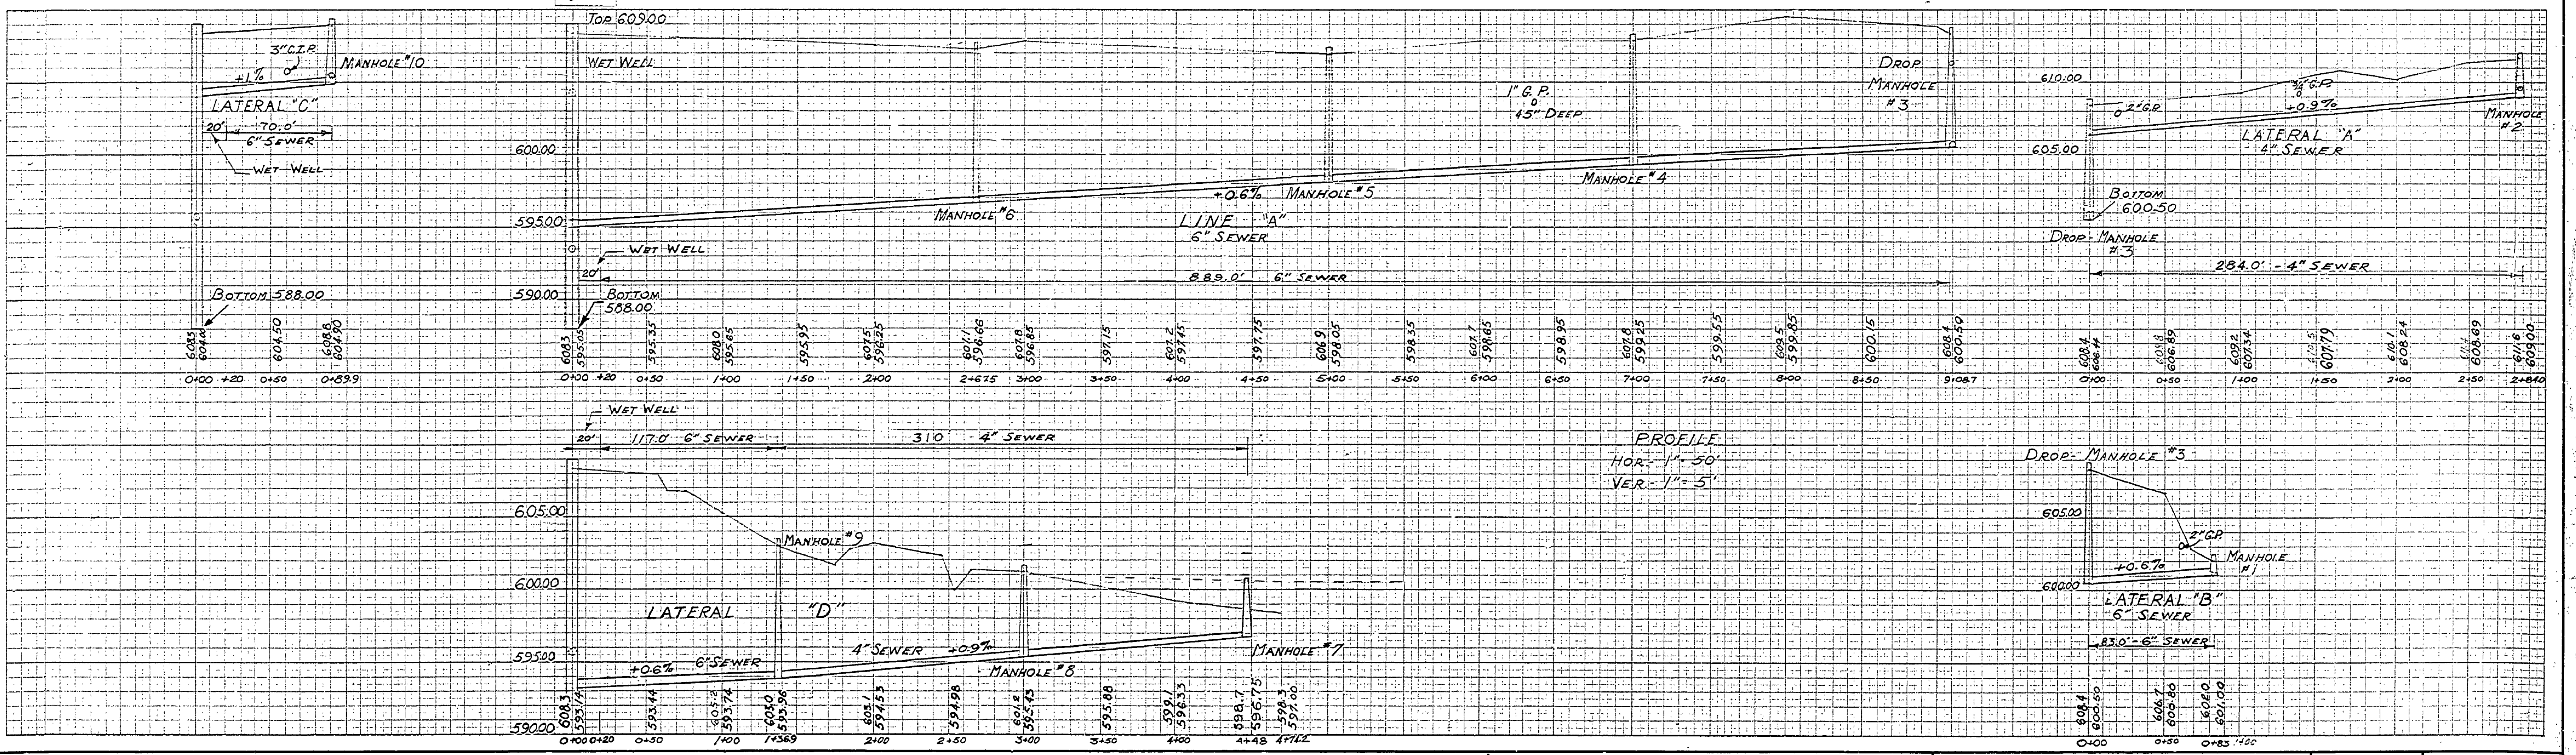


DESIGNED BY	G.H.G.	DATE	7-69	REVIEWED	ARCHITECTURAL	DATE	2-17-64	APPROVED	[Signature]
DRAWN BY	R.H.B.	DATE	1-64	ENGINEERING	LANDSCAPE	DATE	2-17-64	NO.	1
CHECKED BY	B.H.G.	DATE	1-64	LANDSCAPE	LANDSCAPE	DATE	2-17-64	DATE	1-11-64
								BY	3
								BY	5
								BY	6

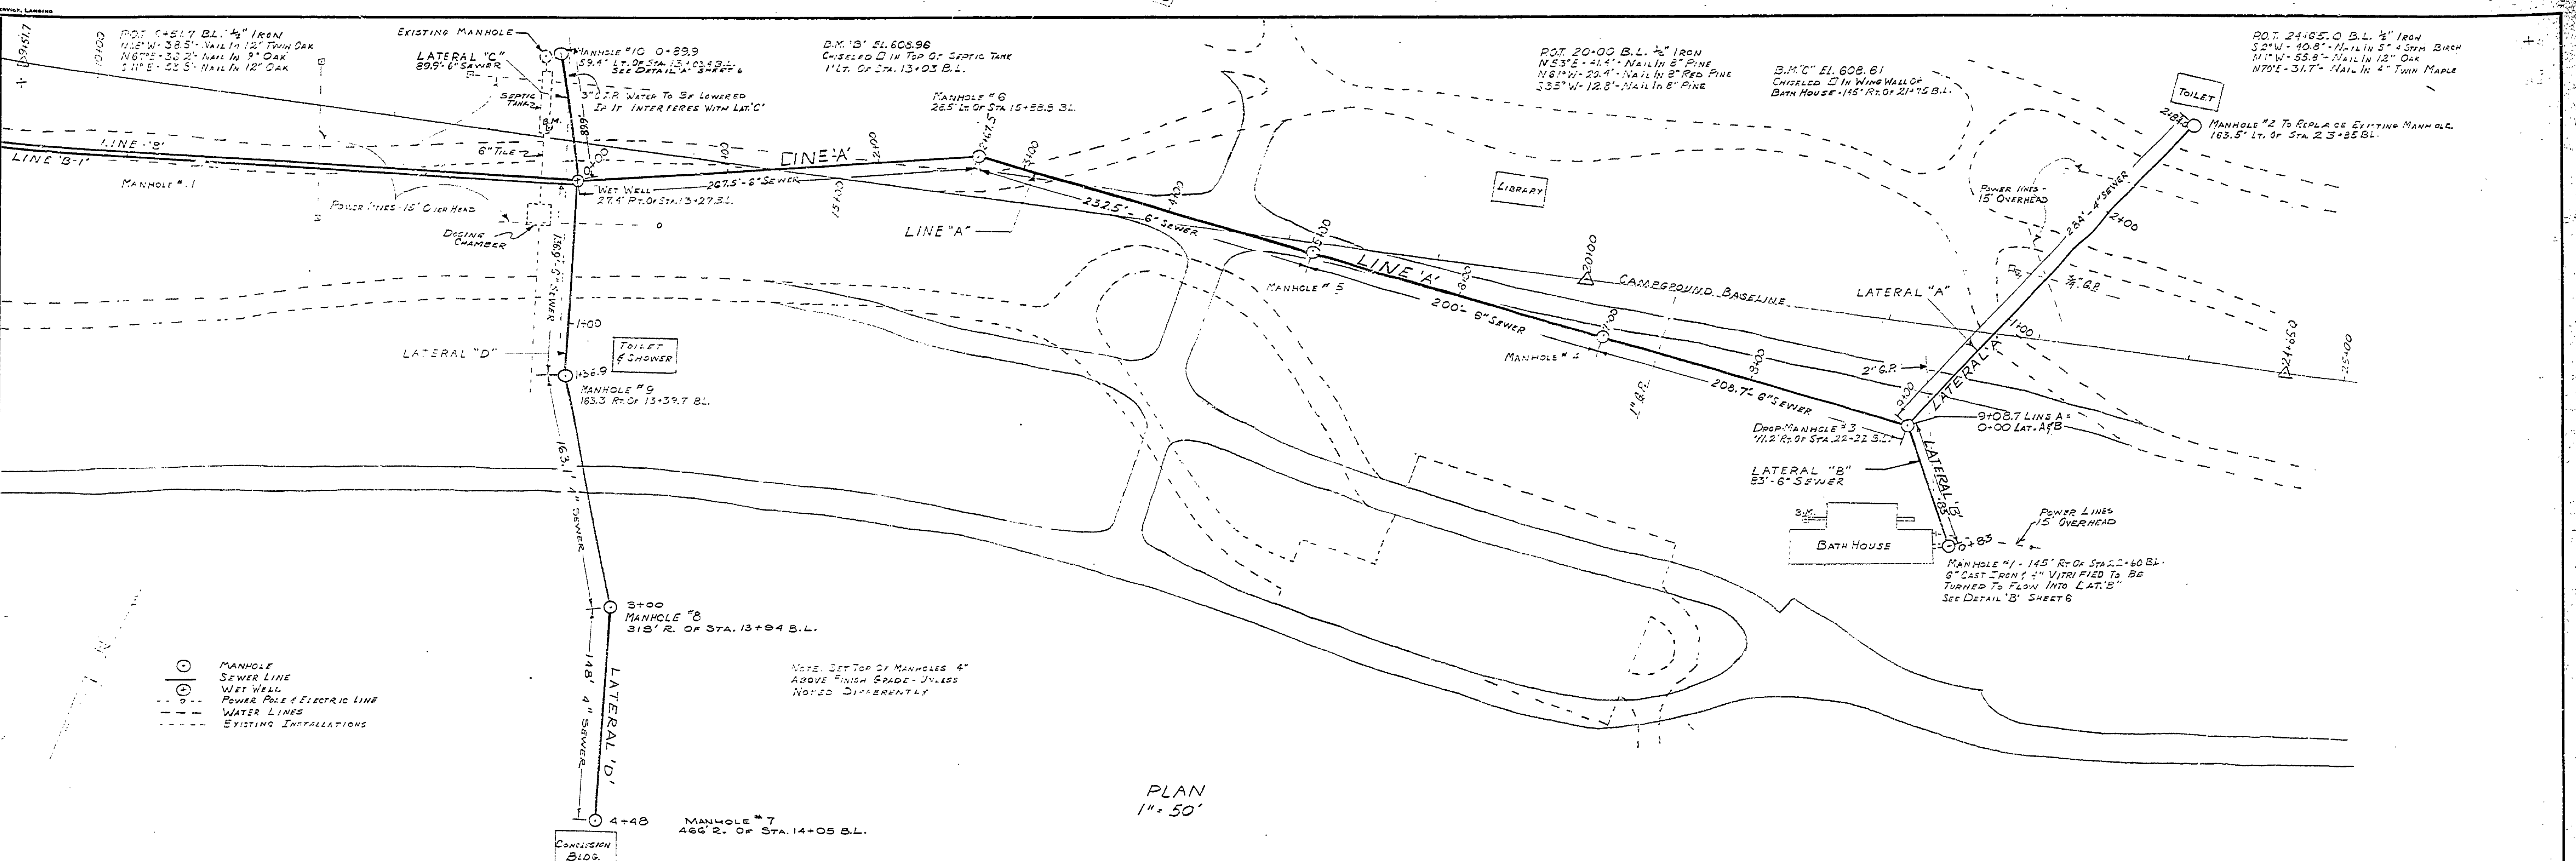

LINE "A" & LATERALS "A" "B" "C" & "D"

MICHIGAN DEPARTMENT OF CONSERVATION PARKS AND RECREATION DIVISION

BURT LAKE STATE PARK CENTRAL SEWAGE DISPOSAL SYSTEM

SHEET NO. 2 OF 8 PLAN NO. E-115