
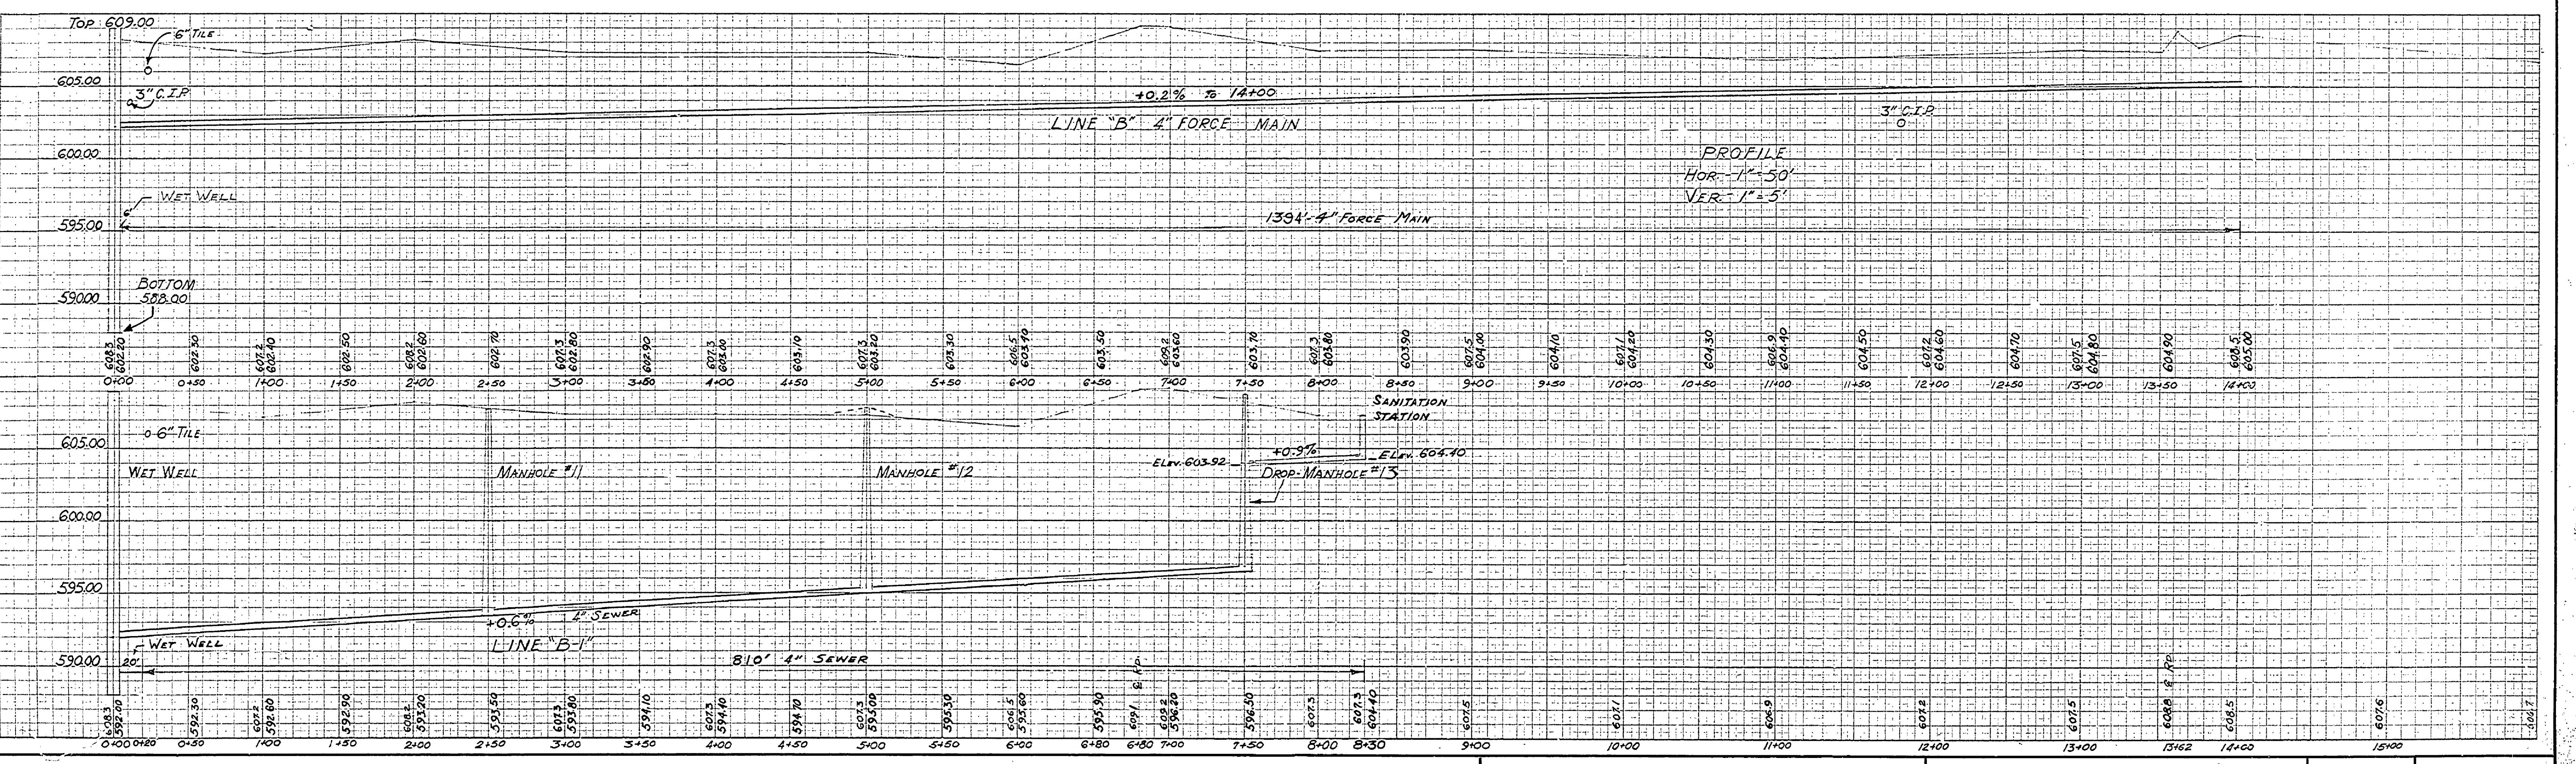


DESIGNED BY	B.H.G.	DATE	1-84	REVIEWED	1-84	APPROVED	
DRAWN BY	P.M.B.	DATE	1-84	ARCHITECTURAL	1-19-84		
CHECKED BY	B.H.G.	DATE	2-17-84	ENGINEERING	2-17-84		
		DATE	2-19-84	LANDSCAPE	2-19-84		
REVISIONS		NO.	DATE	BY			
		1					
		2					
		3	3-11-84				
		4					
		5					
		6					

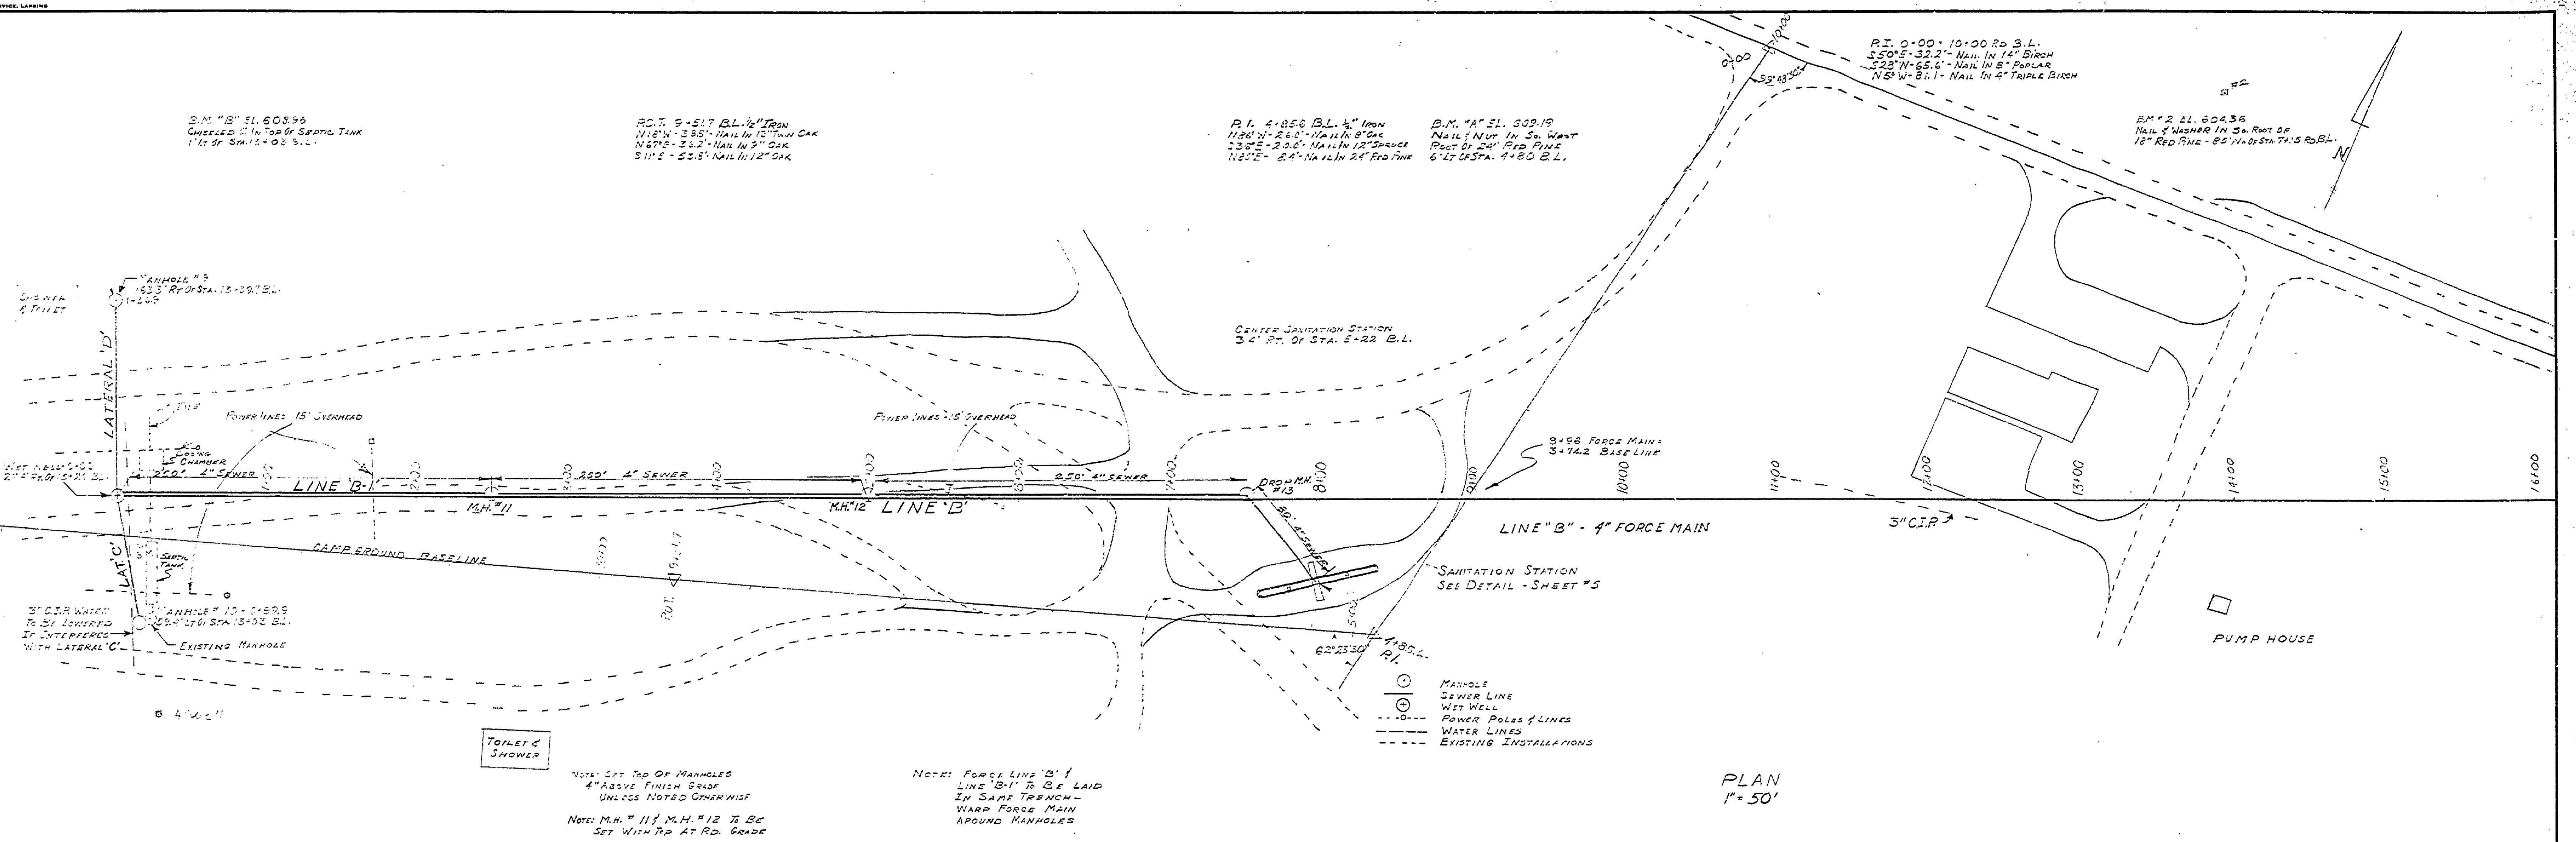

DESIGNED BY	B.H.G.	DATE	1-84	REVIEWED	1-84	APPROVED	
DRAWN BY	P.M.B.	DATE	1-84	ARCHITECTURAL	1-19-84		
CHECKED BY	B.H.G.	DATE	2-17-84	ENGINEERING	2-17-84		
		DATE	2-19-84	LANDSCAPE	2-19-84		