



- ONE DOUBLE FRAME WITH TYPE "A" SASH
- THREE SINGLE FRAMES WITH TYPE "A" SASH
- TWO "B"
- ONE "C"
- TWO "D"

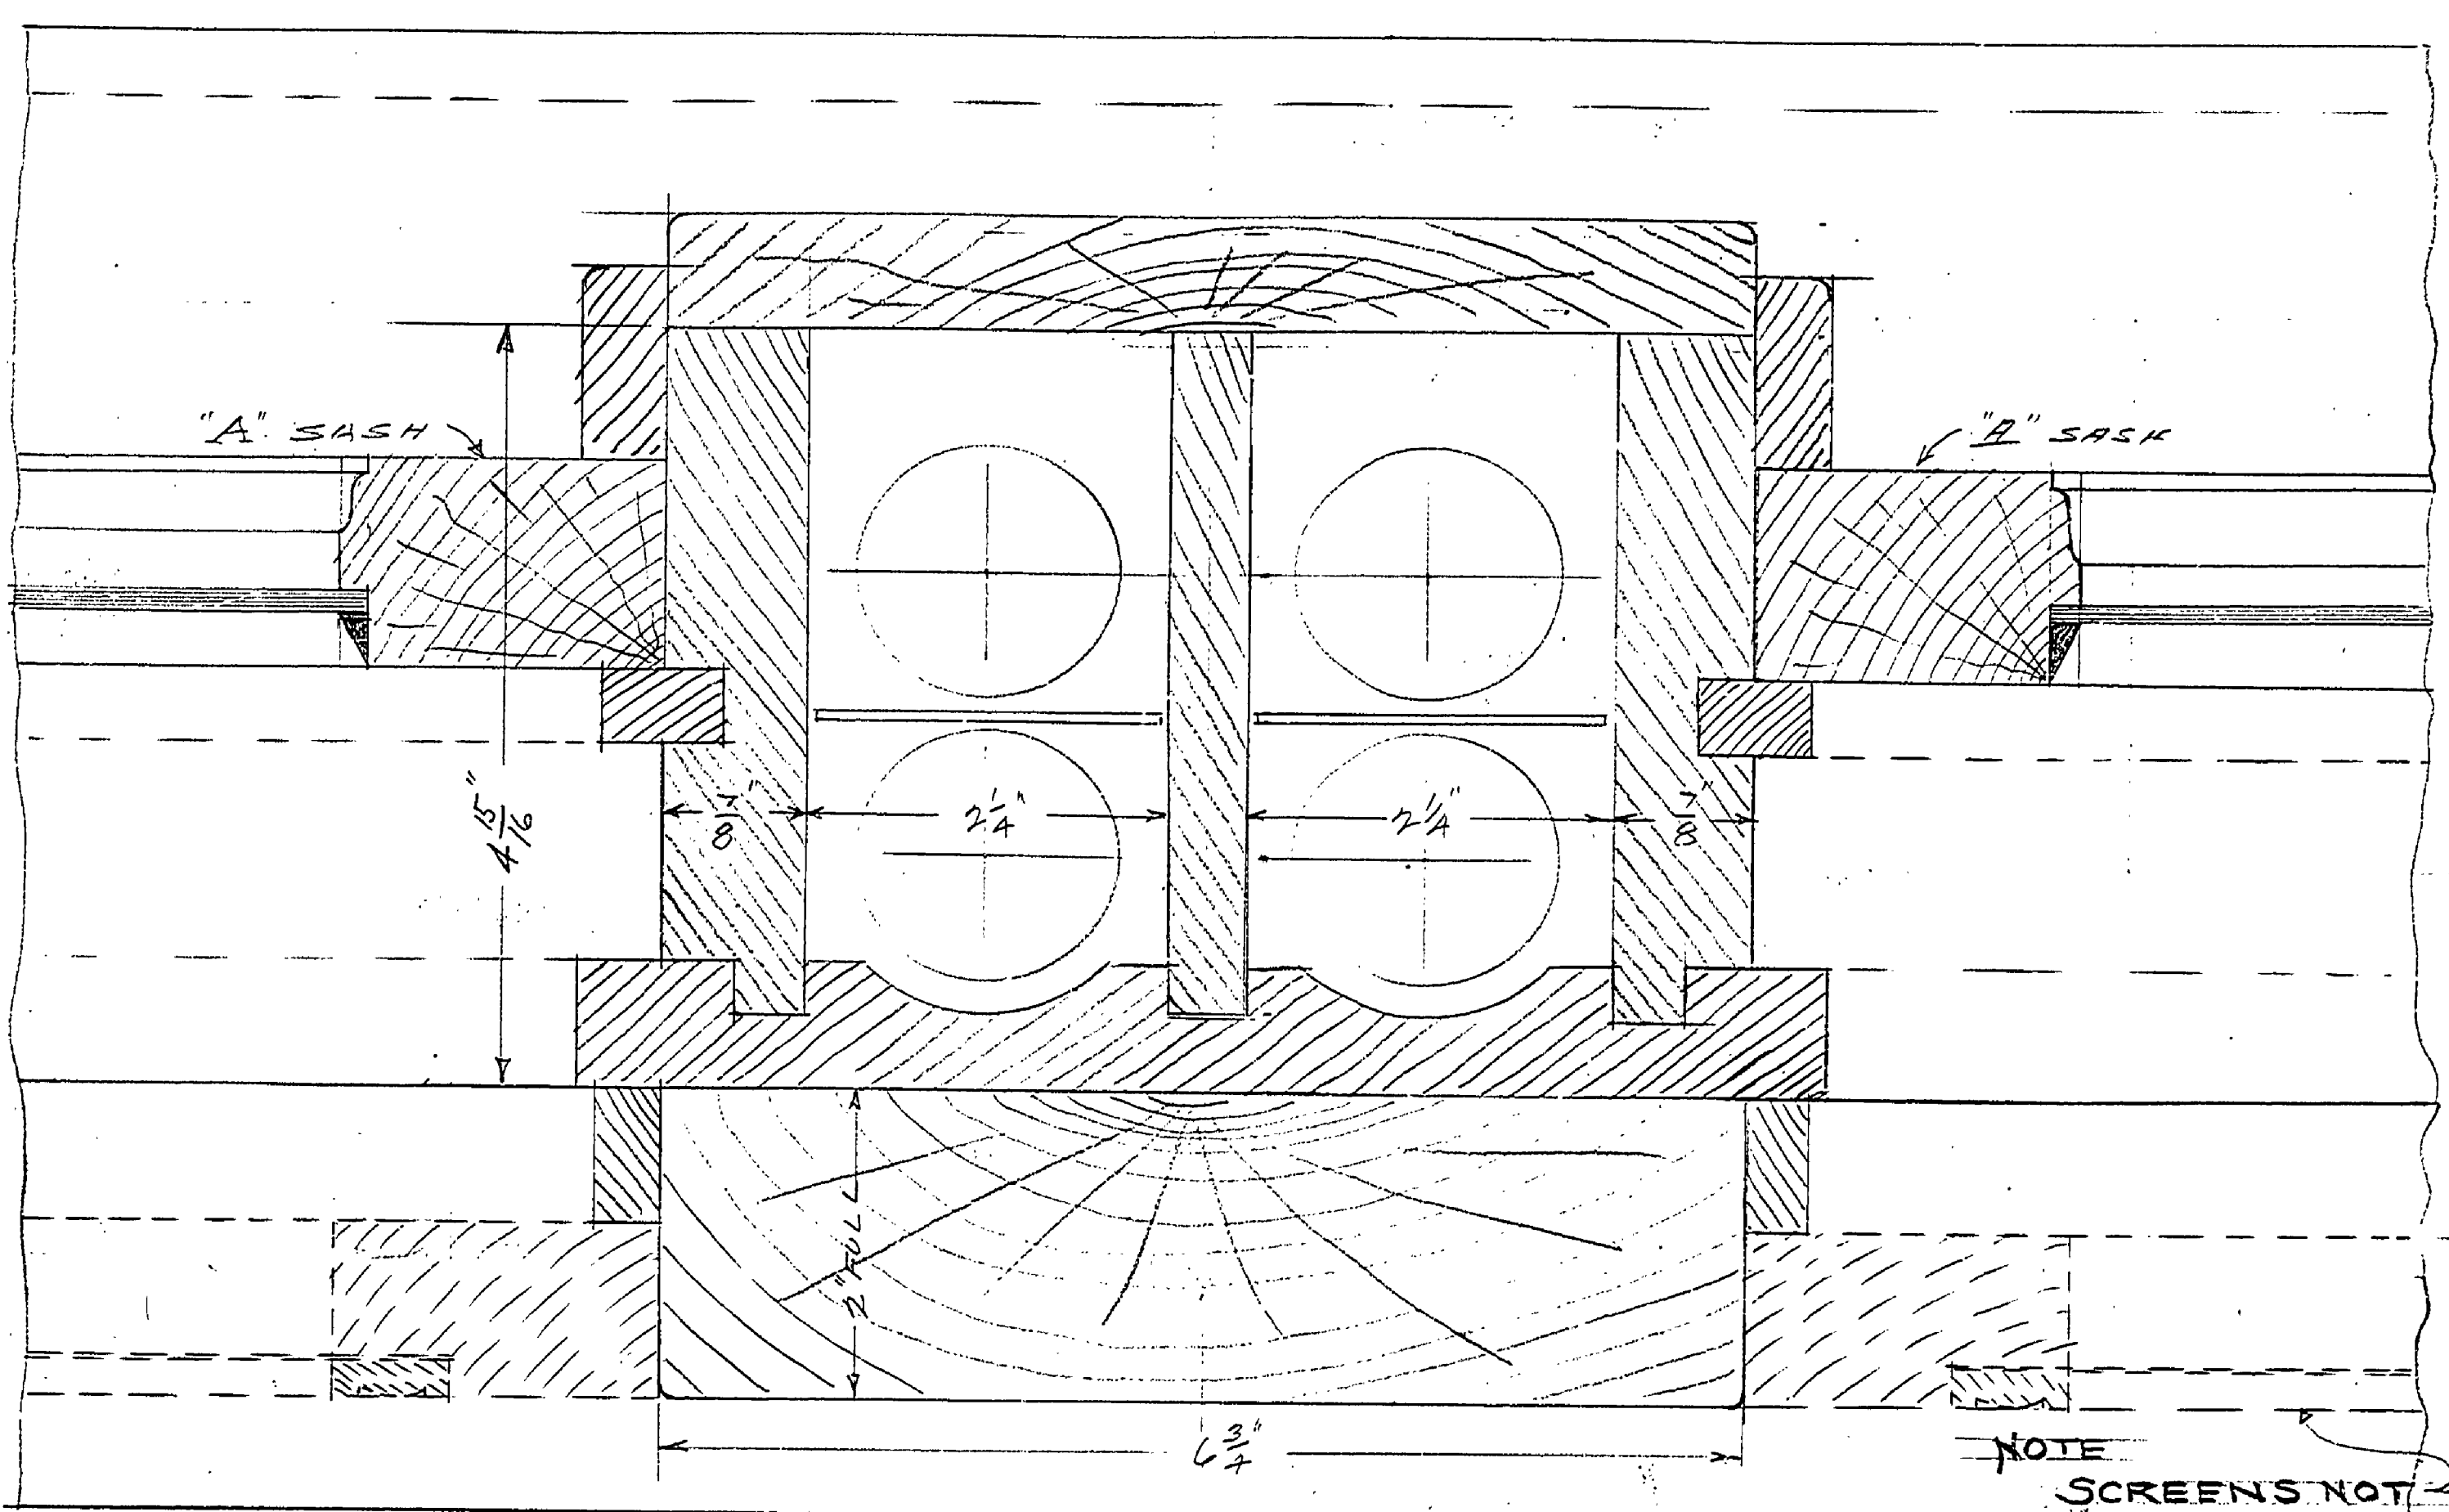


MULLION FOR DOUBLE FRAME - FULL SIZE.

NOTE: SCREENS NOT TO BE INCLUDED IN ESTIMATE.

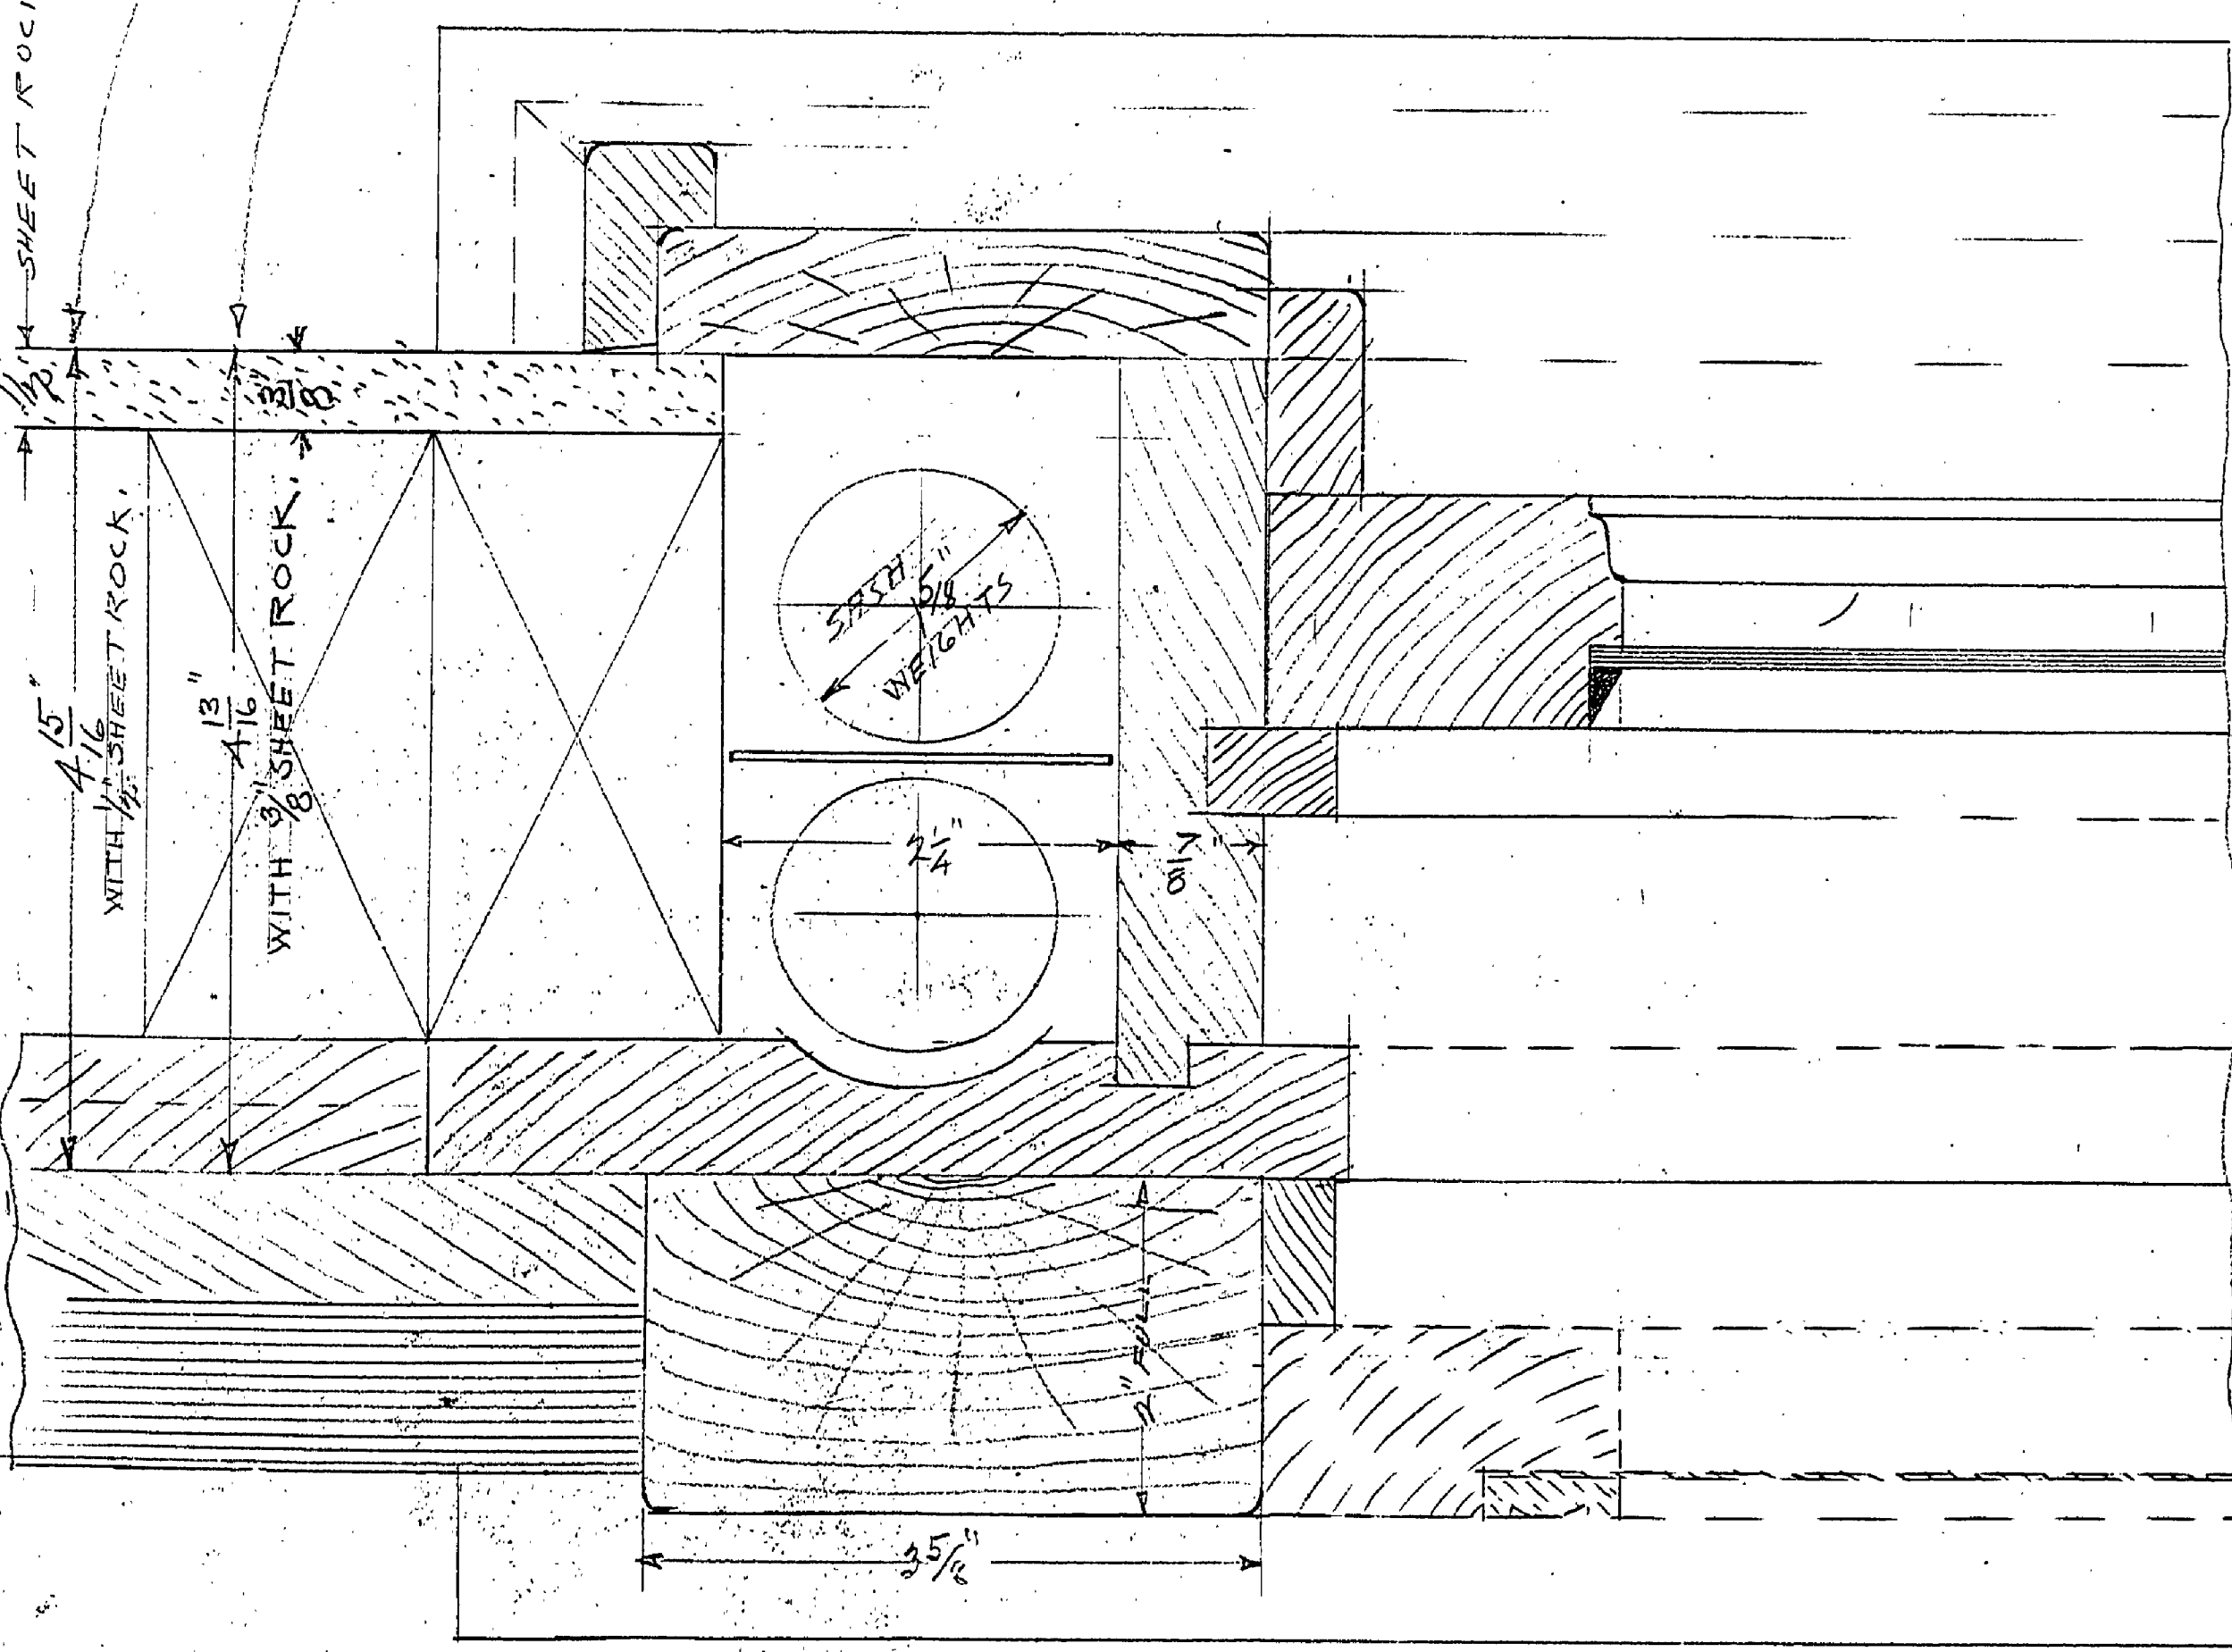

TYPICAL SINGLE FRAME - FULL SIZE.

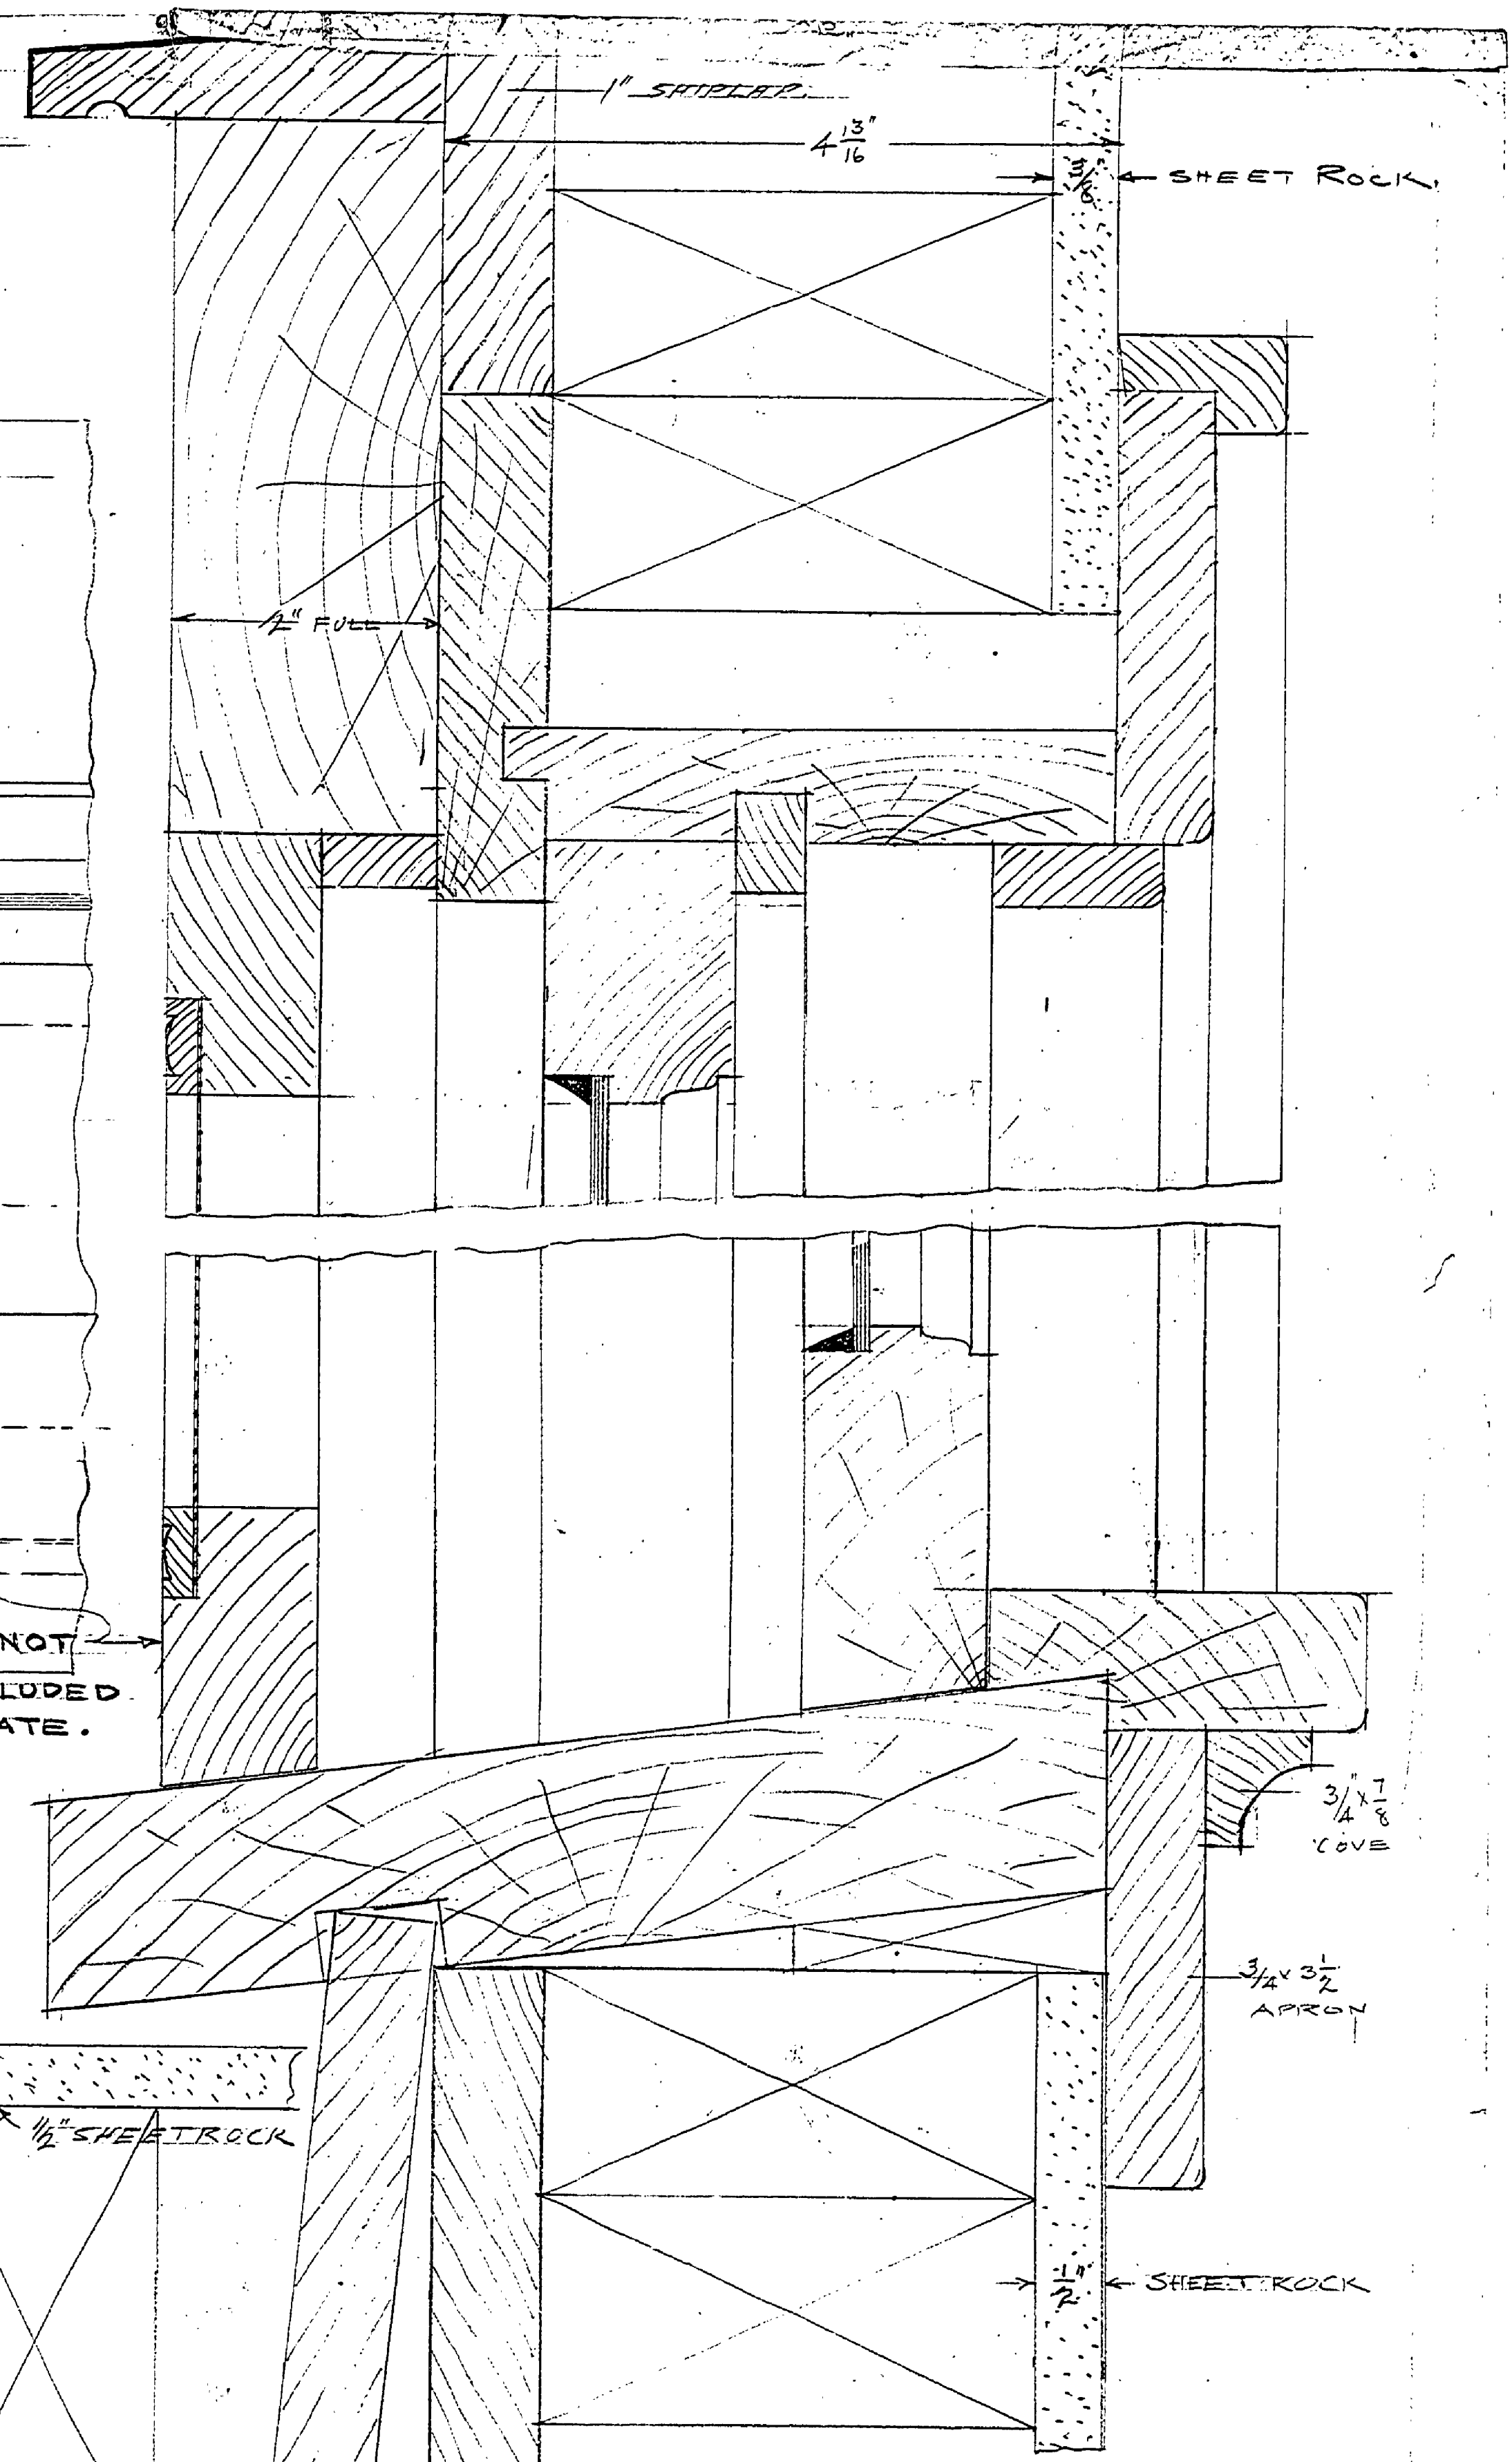

TYPICAL SECTION - FULL SIZE.

UNITED STATES
 DEPARTMENT OF THE INTERIOR
 NATIONAL PARK SERVICE
 MICH. DEPT. OF CONSERVATION
 COOPERATING

DRAWN BY E.W.G.	YANKEE SPRINGS AREA	PLAN NO.
DESIGNED BY E.W.G.	CUSTODIANS DWELLING	SCALE F.S. 3/8" = 1 FT.
CHECKED BY JODNS	AREA	DATE NOV/39
RECOMMENDED BY	AREA MANAGER	DATE
APPROVED BY	INSPECTOR	DATE
APPROVED BY	REGIONAL DIRECTOR	DATE

INSURANCE No. 8 #8

Job #220 A-101