



DETAIL CORNER
Scale - Half Size

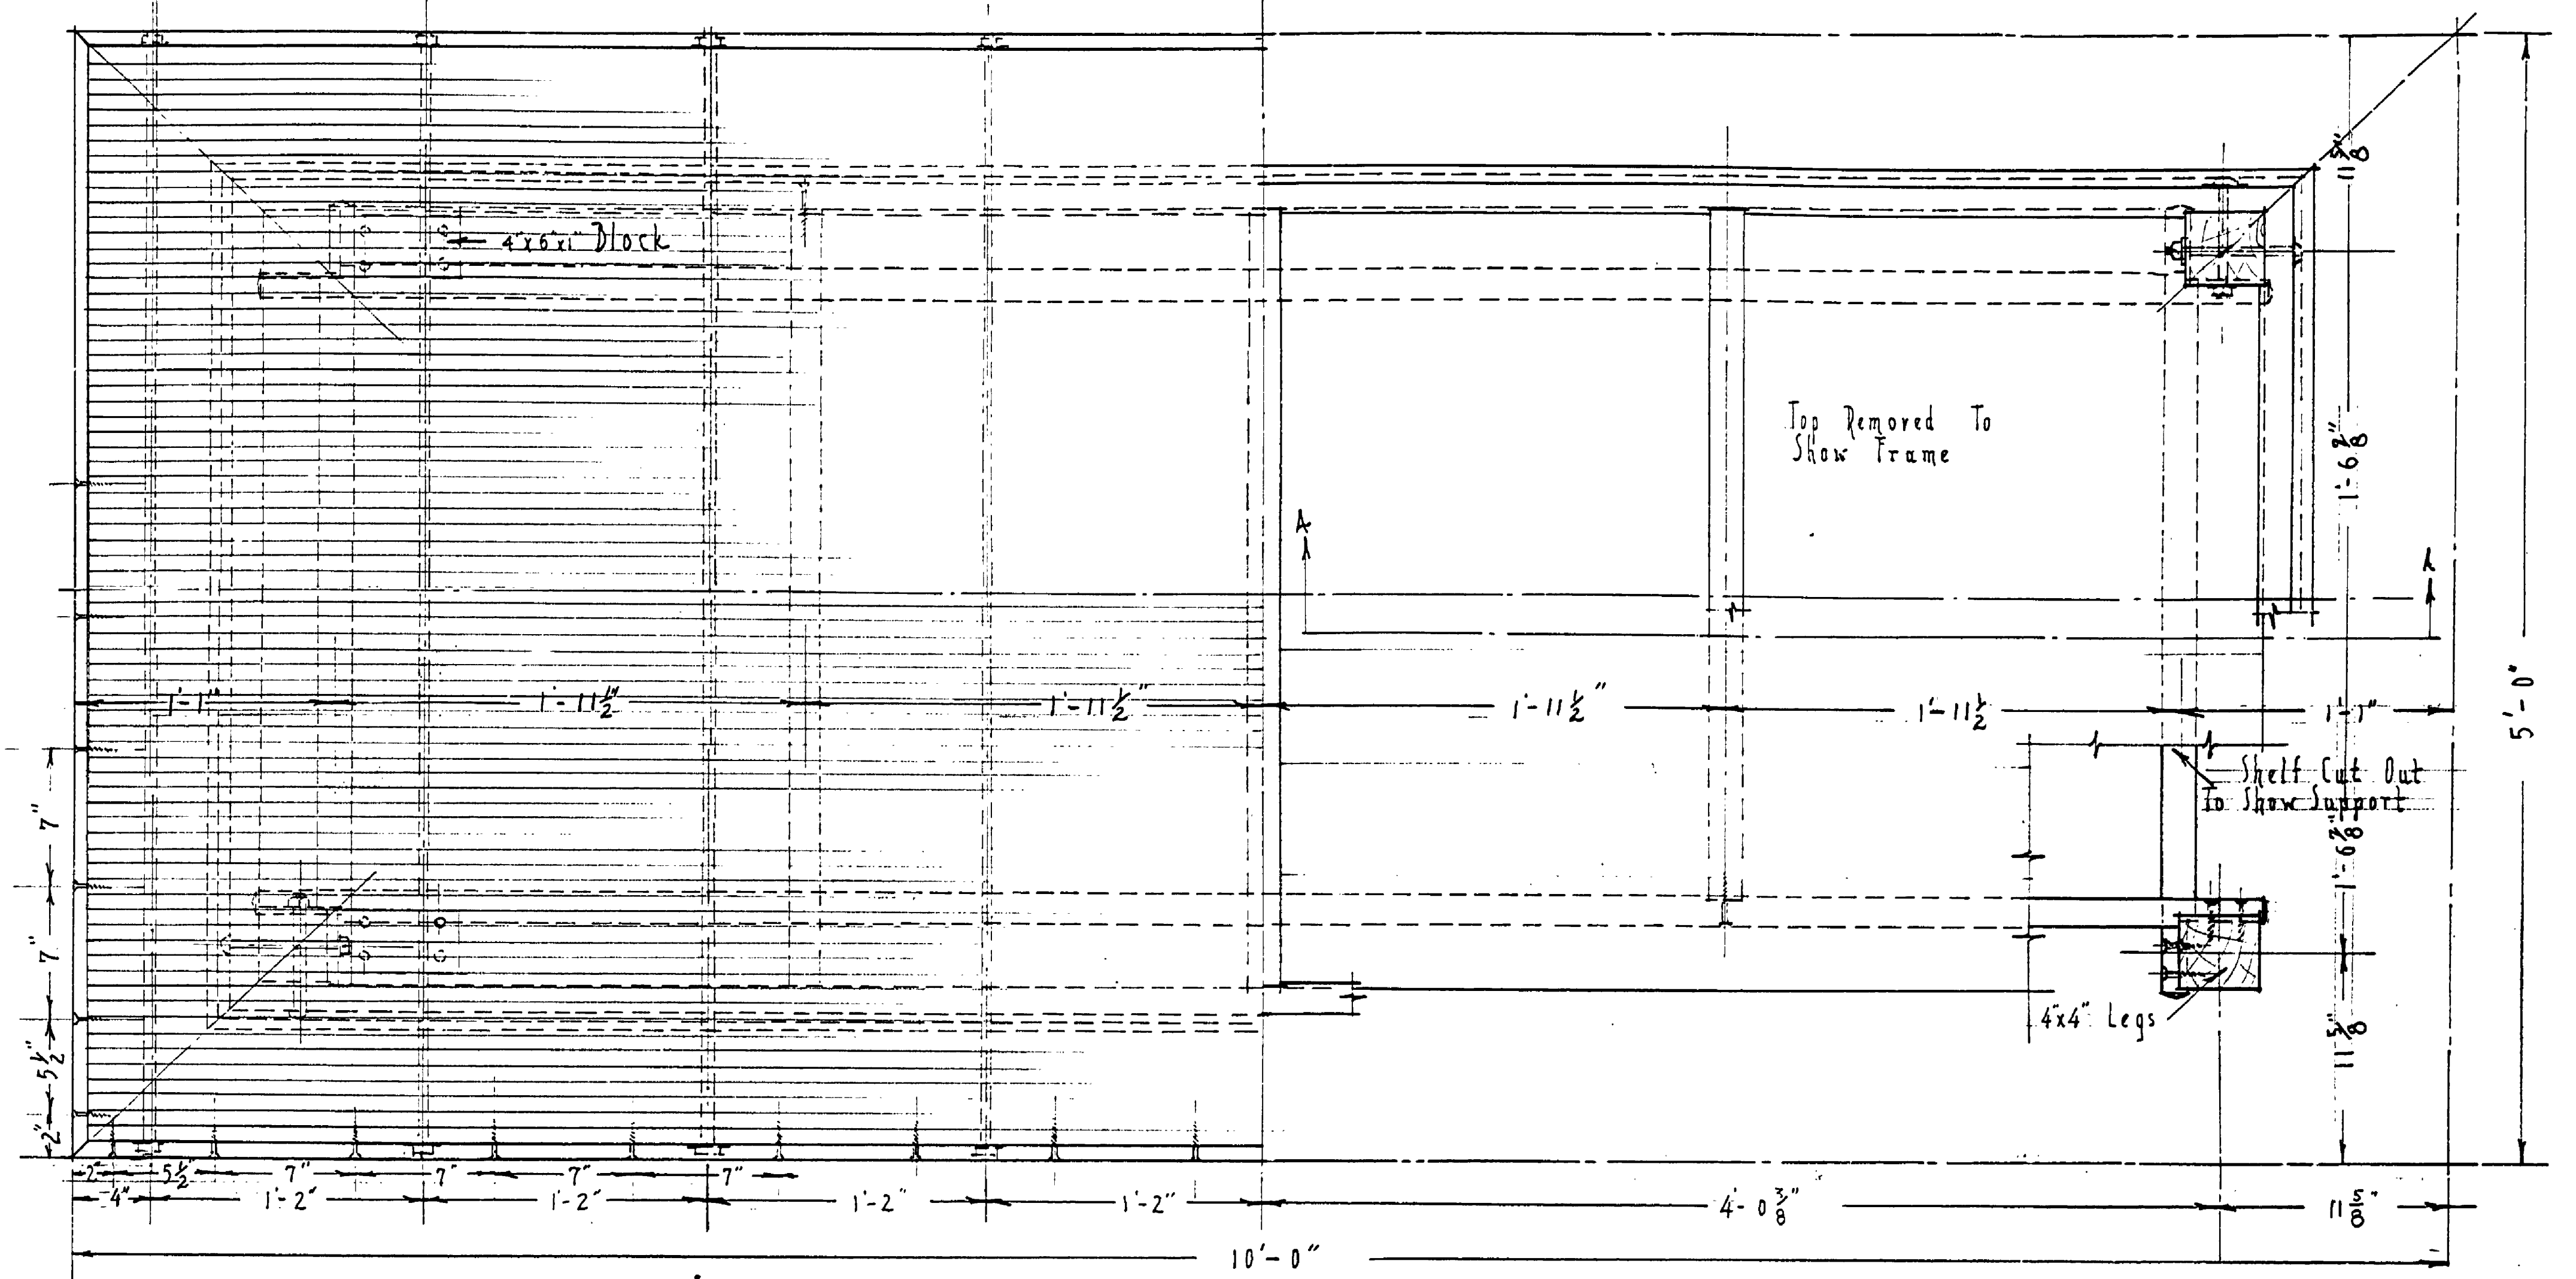

SIDE ELEVATION and SECTION A-A
Scale 2" = 1'-0"

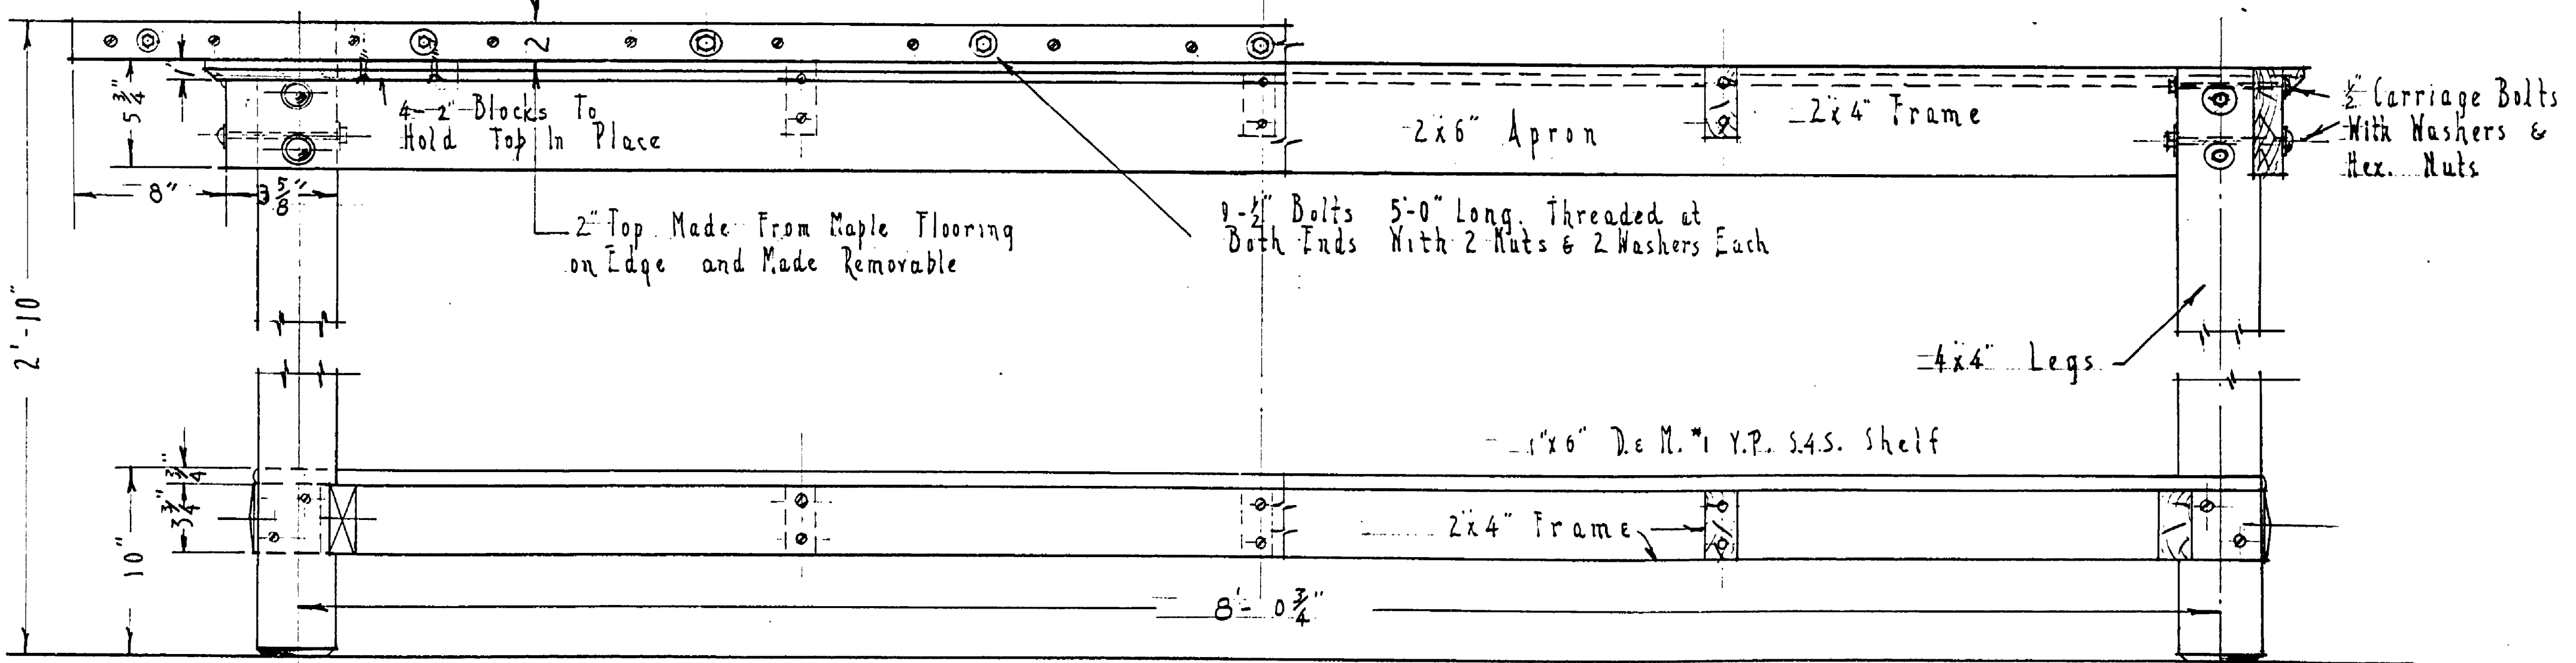

MEMO
MAKE 1 - FOR KITCHEN.

UNITED STATES DEPARTMENT OF THE INTERIOR NATIONAL PARK SERVICE COOPERATING WITH MICHIGAN CONSERVATION DEPARTMENT			
DRAWN BY E.M.G.	DESIGNED BY E.M.G.	YANKEE SPRINGS PROJECT WORK TABLE - KITCHEN LONG LAKE	PLAN 90-54 NO. 3-44 SCALE AS SHOWN R.P.D.-M-6 DATE-6-1-38
PREPARED AND APPROVED BY	PROJECT MANAGER	DATE	
RECOMMENDED	INSPECTION	DATE	
APPROVED	REGIONAL DIRECTOR	DATE	

INSURANCE No. 25

Job # 63

A-120