


ROOM ELEVATIONS

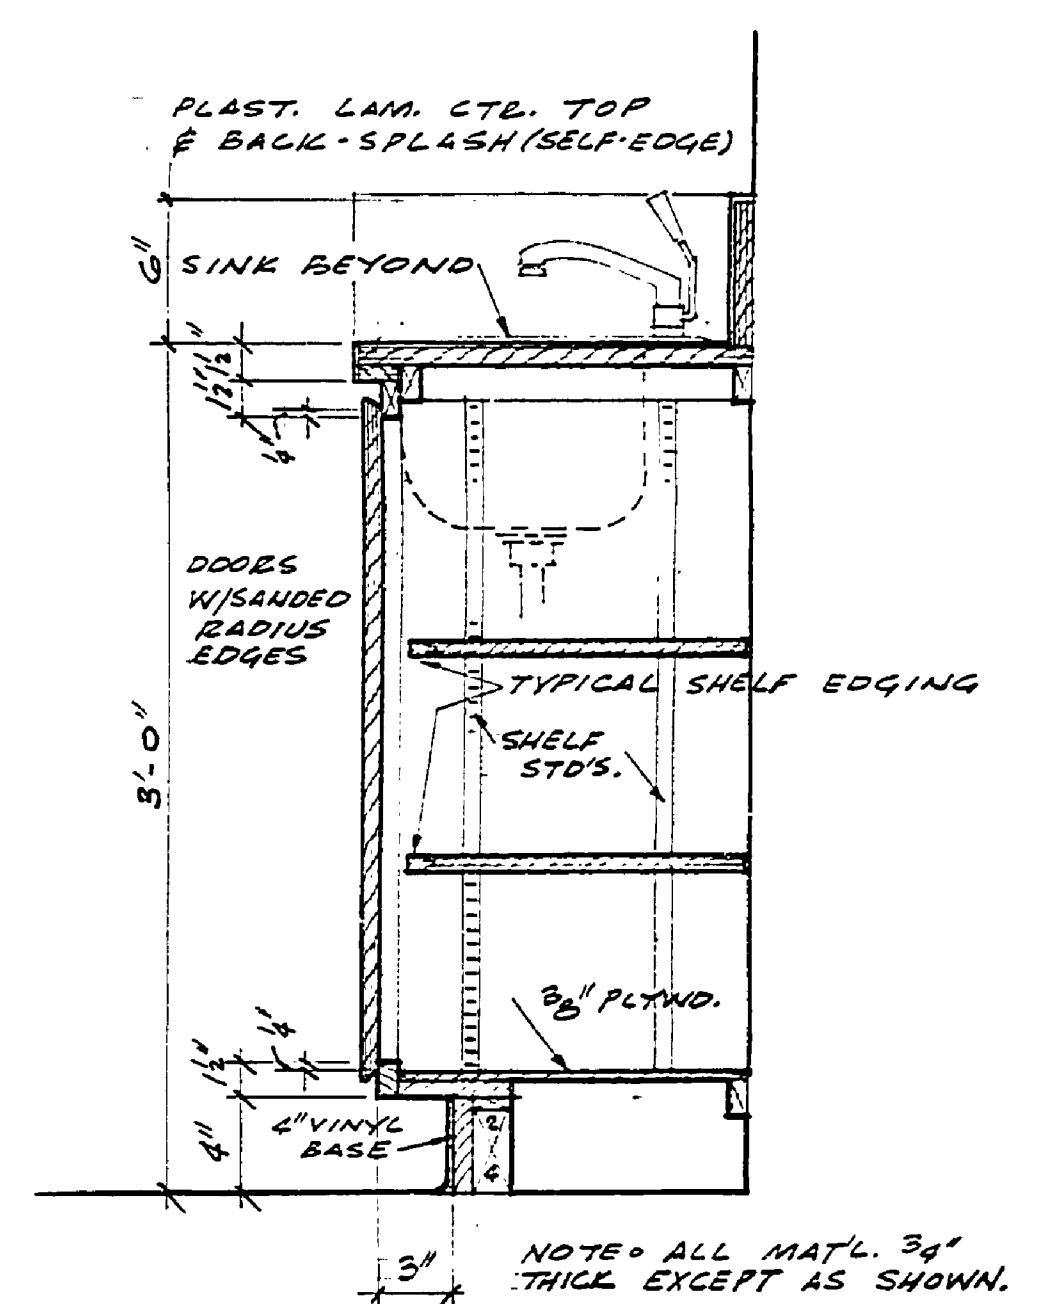

CABINET DETS.

SURVEYED BY		DRAWN BY		NO. DATE BY		REVISIONS		NO. DATE BY		REVISIONS		MICHIGAN DEPARTMENT OF CONSERVATION		YANKEE SPRINGS RECREATION AREA		SHEET NO. 5 OF 6		INTERIOR ELEVATIONS SECTIONS - DETAILS	
DESIGNED BY		CHECKED BY		DATE		DATE		DATE		DATE		AREA OFFICE BUILDING		FOR PROJECT NO. 72-110-75-2498-006-C-1		SHEET 5 OF 6		PLAN NO. A-1234	

KAWNEER/OUTRANCE TYPE C400 1 3/4 x 4 POCKET TYPE FRAME W/ ACCESSORY TRIM 140 TYPE DOORS

NOTE: ALL MAT'L 3/4\"/>