



UNDER COUNTER ACCESS DOOR

COUNTER SECTION

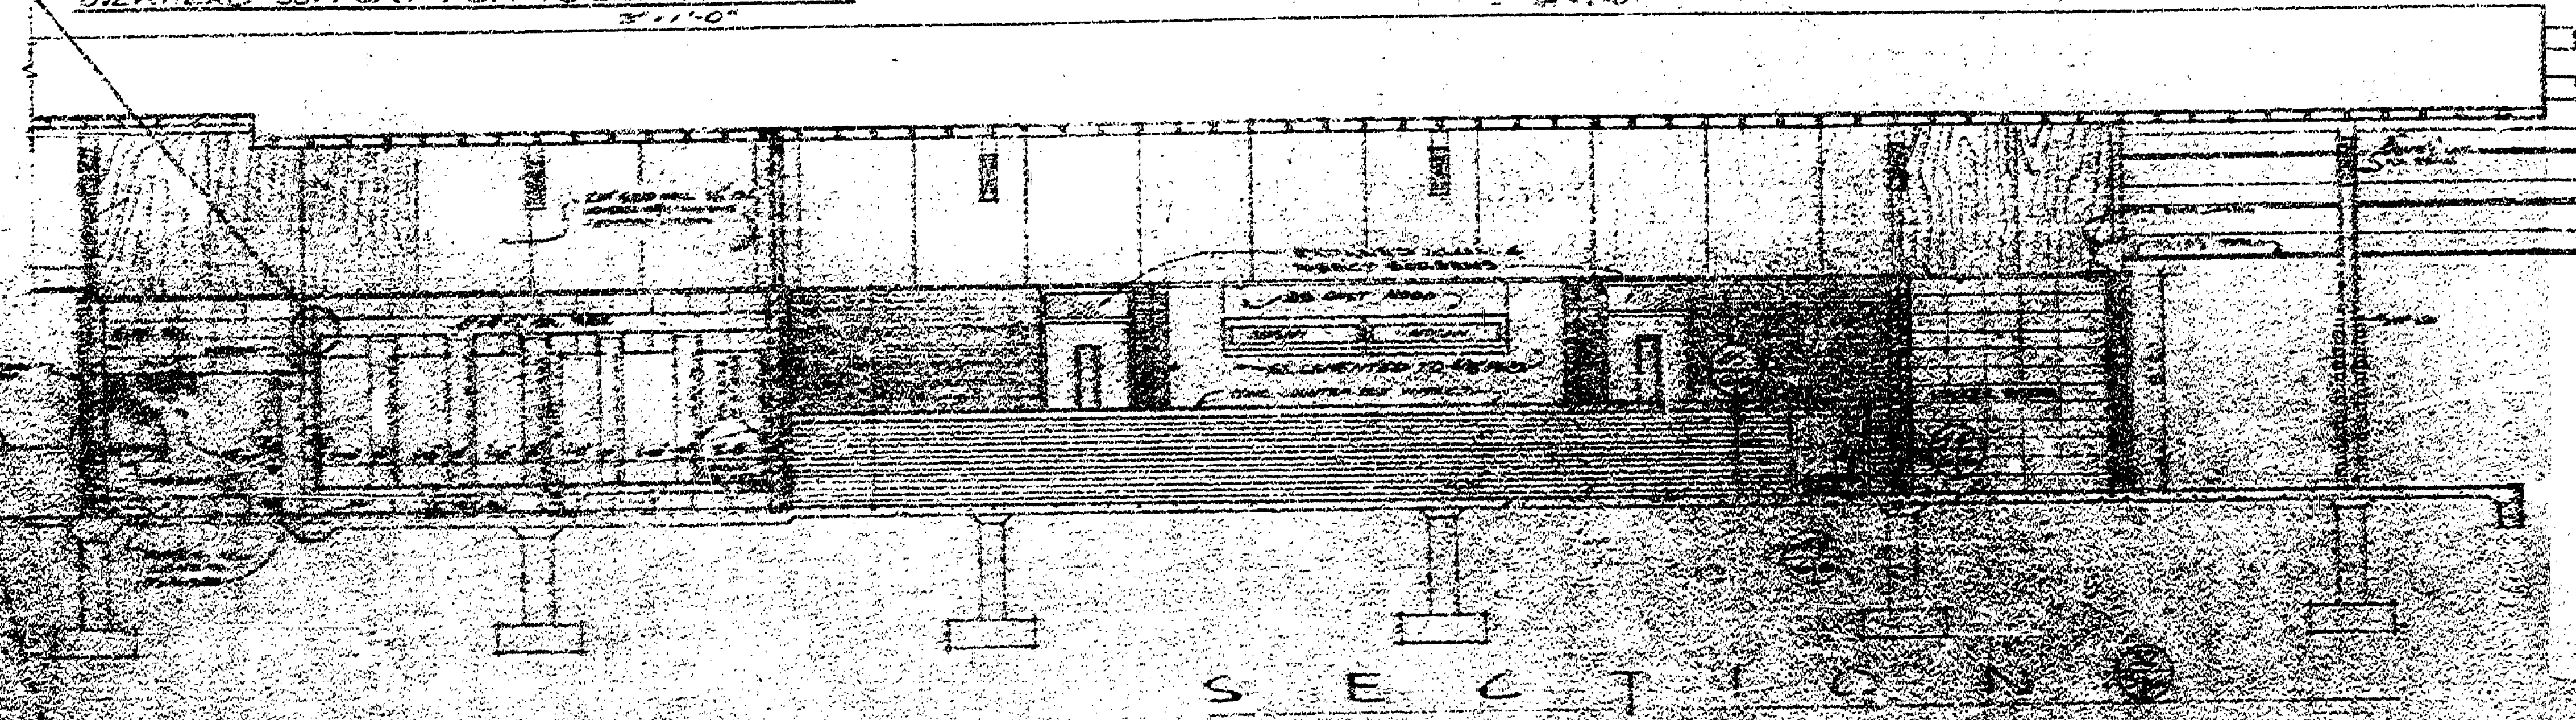


SECTION 31

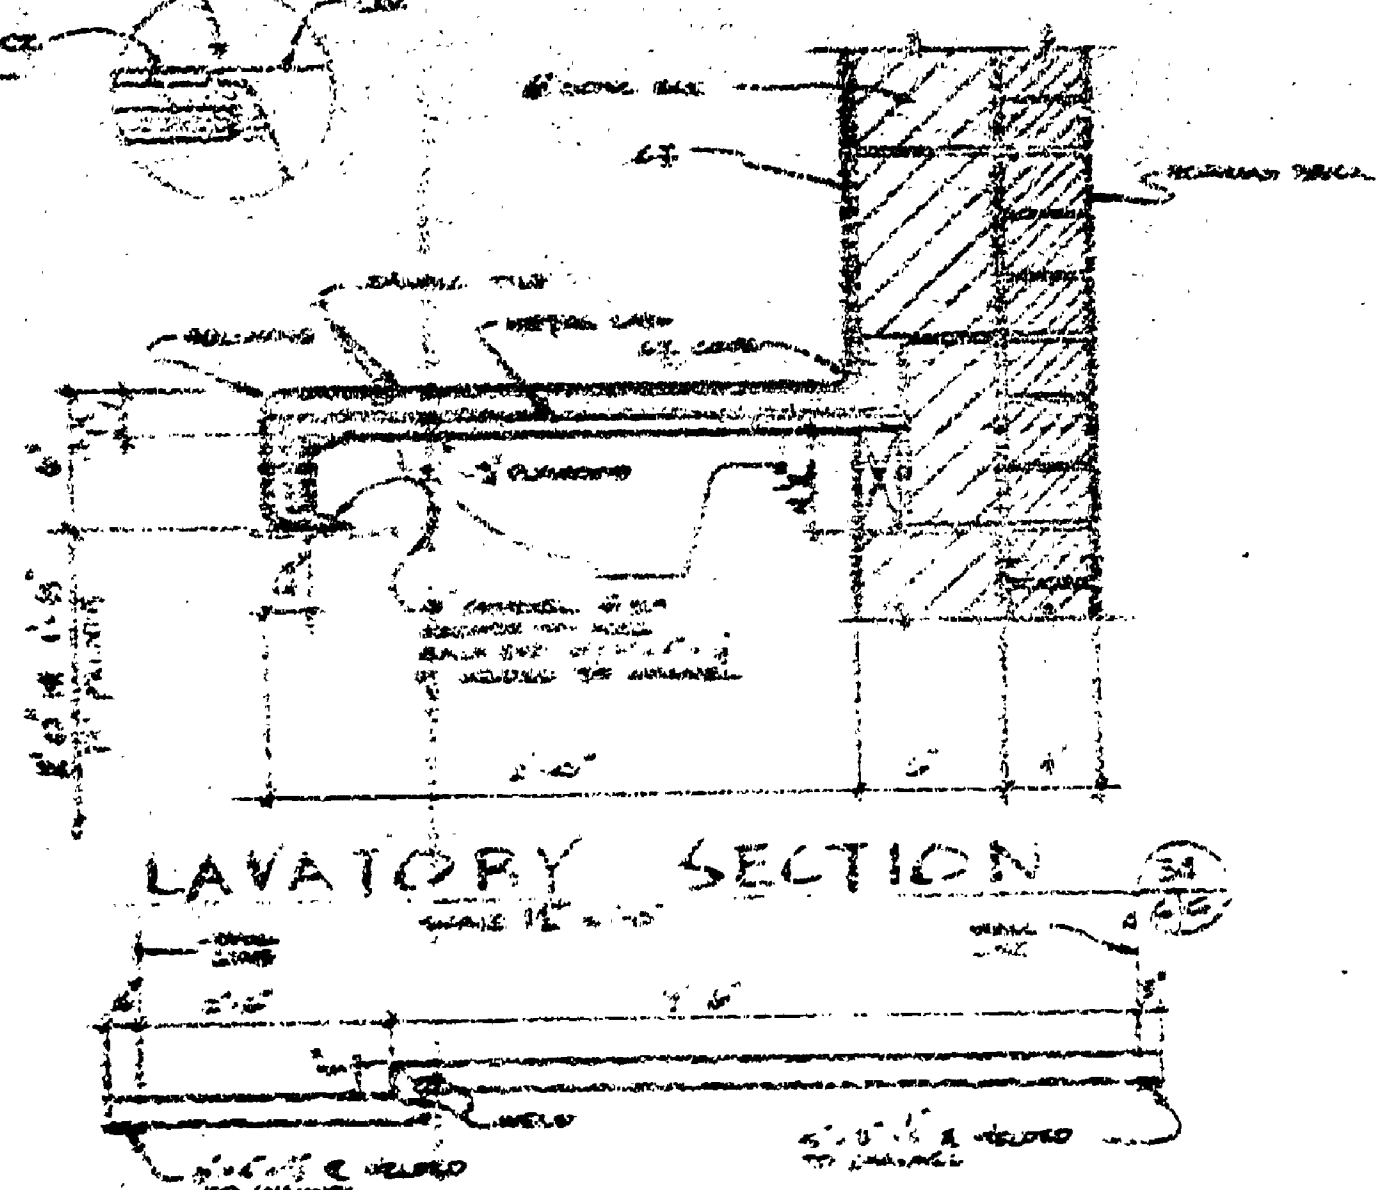

LAVATORY SECTION

VANITY SUPPORT CHANNEL

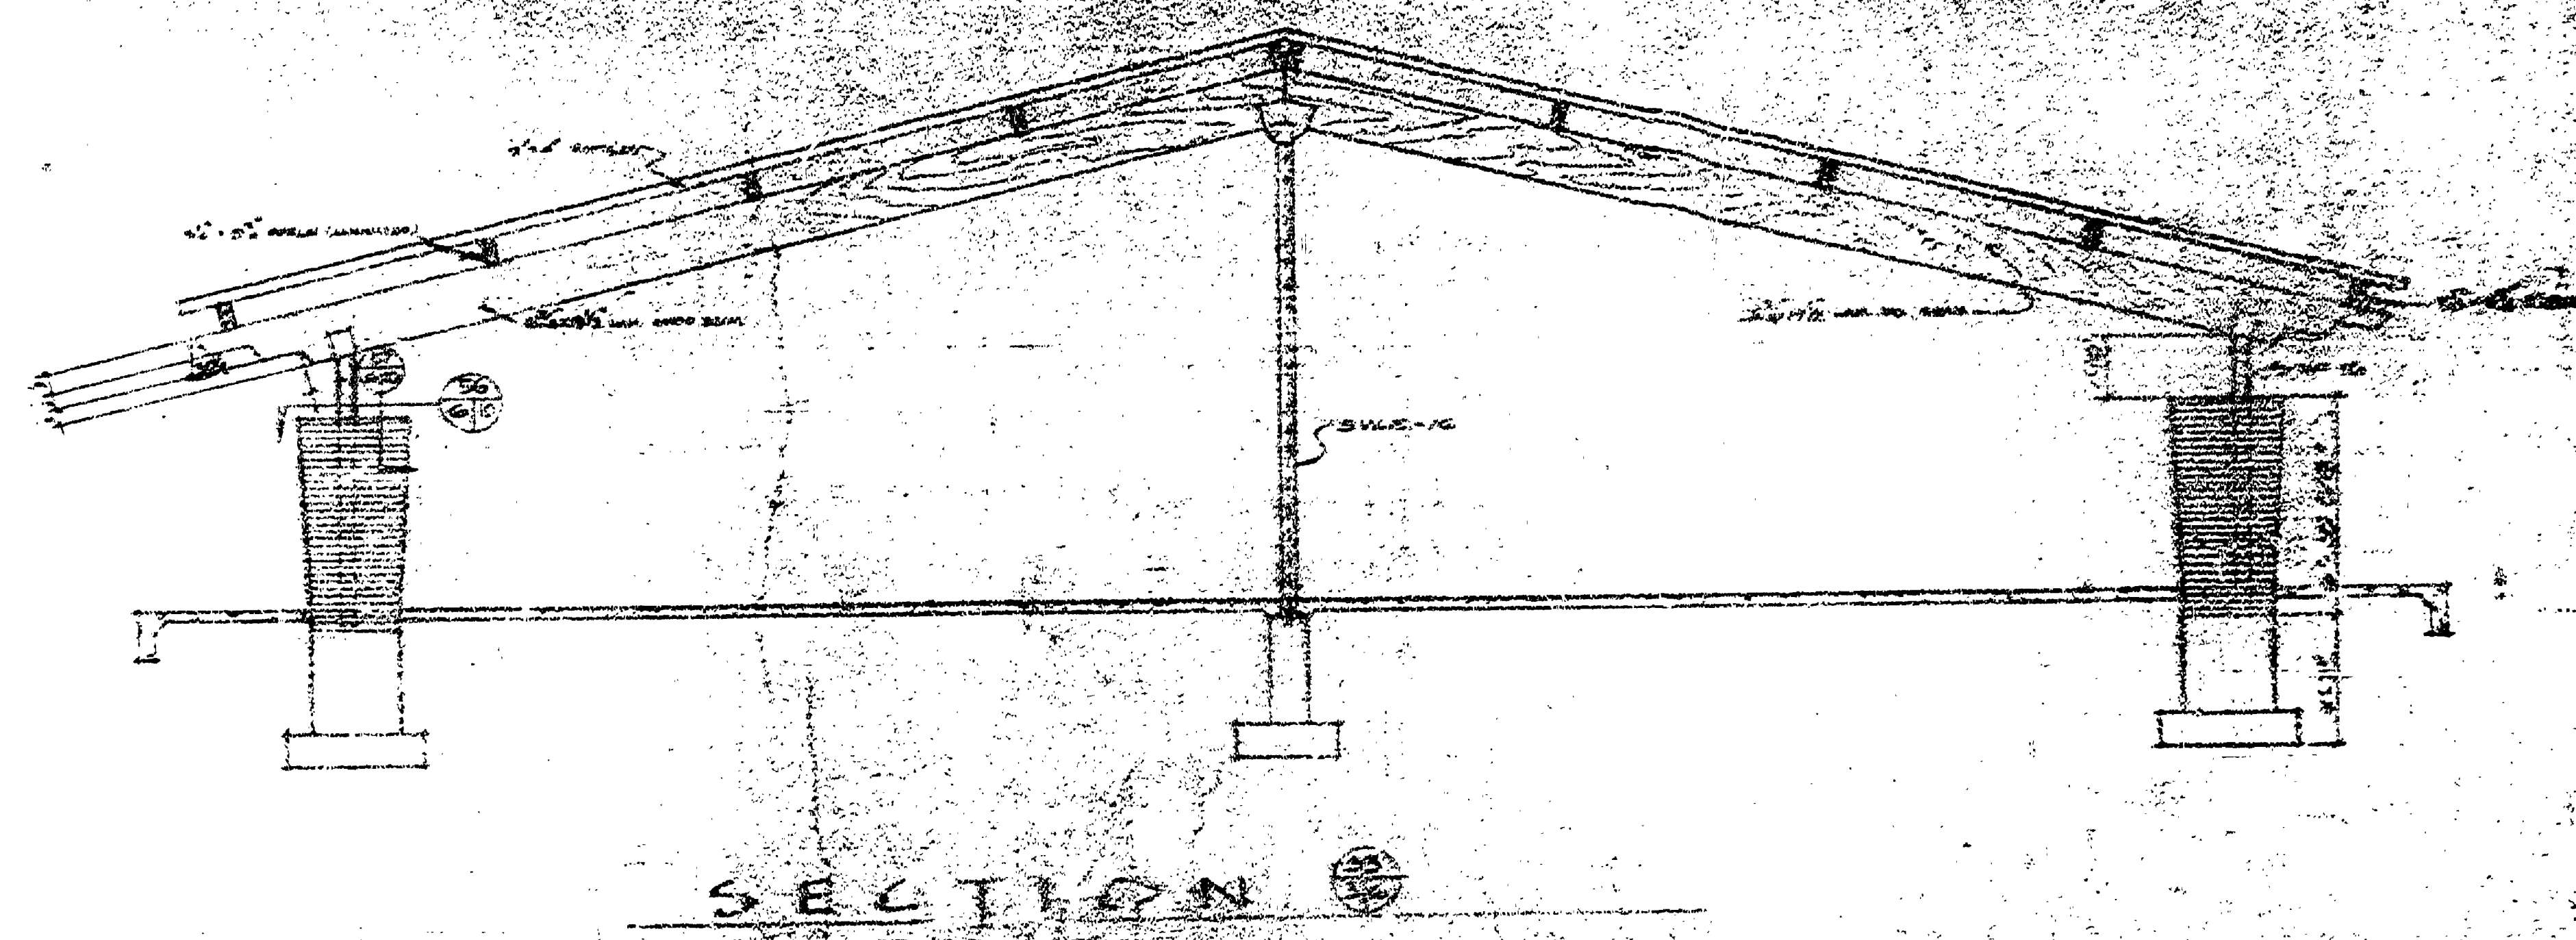

SECTION 32

REVISIONS	NO.	DATE	BY	REASON