


**LEGEND**

WATER LINES	---
SEWER LINES	---
MARSH AND SWAMP	
EDGE OF FILL AREA	---
PRESENT CONTOURS	---
PROPOSED CONTOURS	---

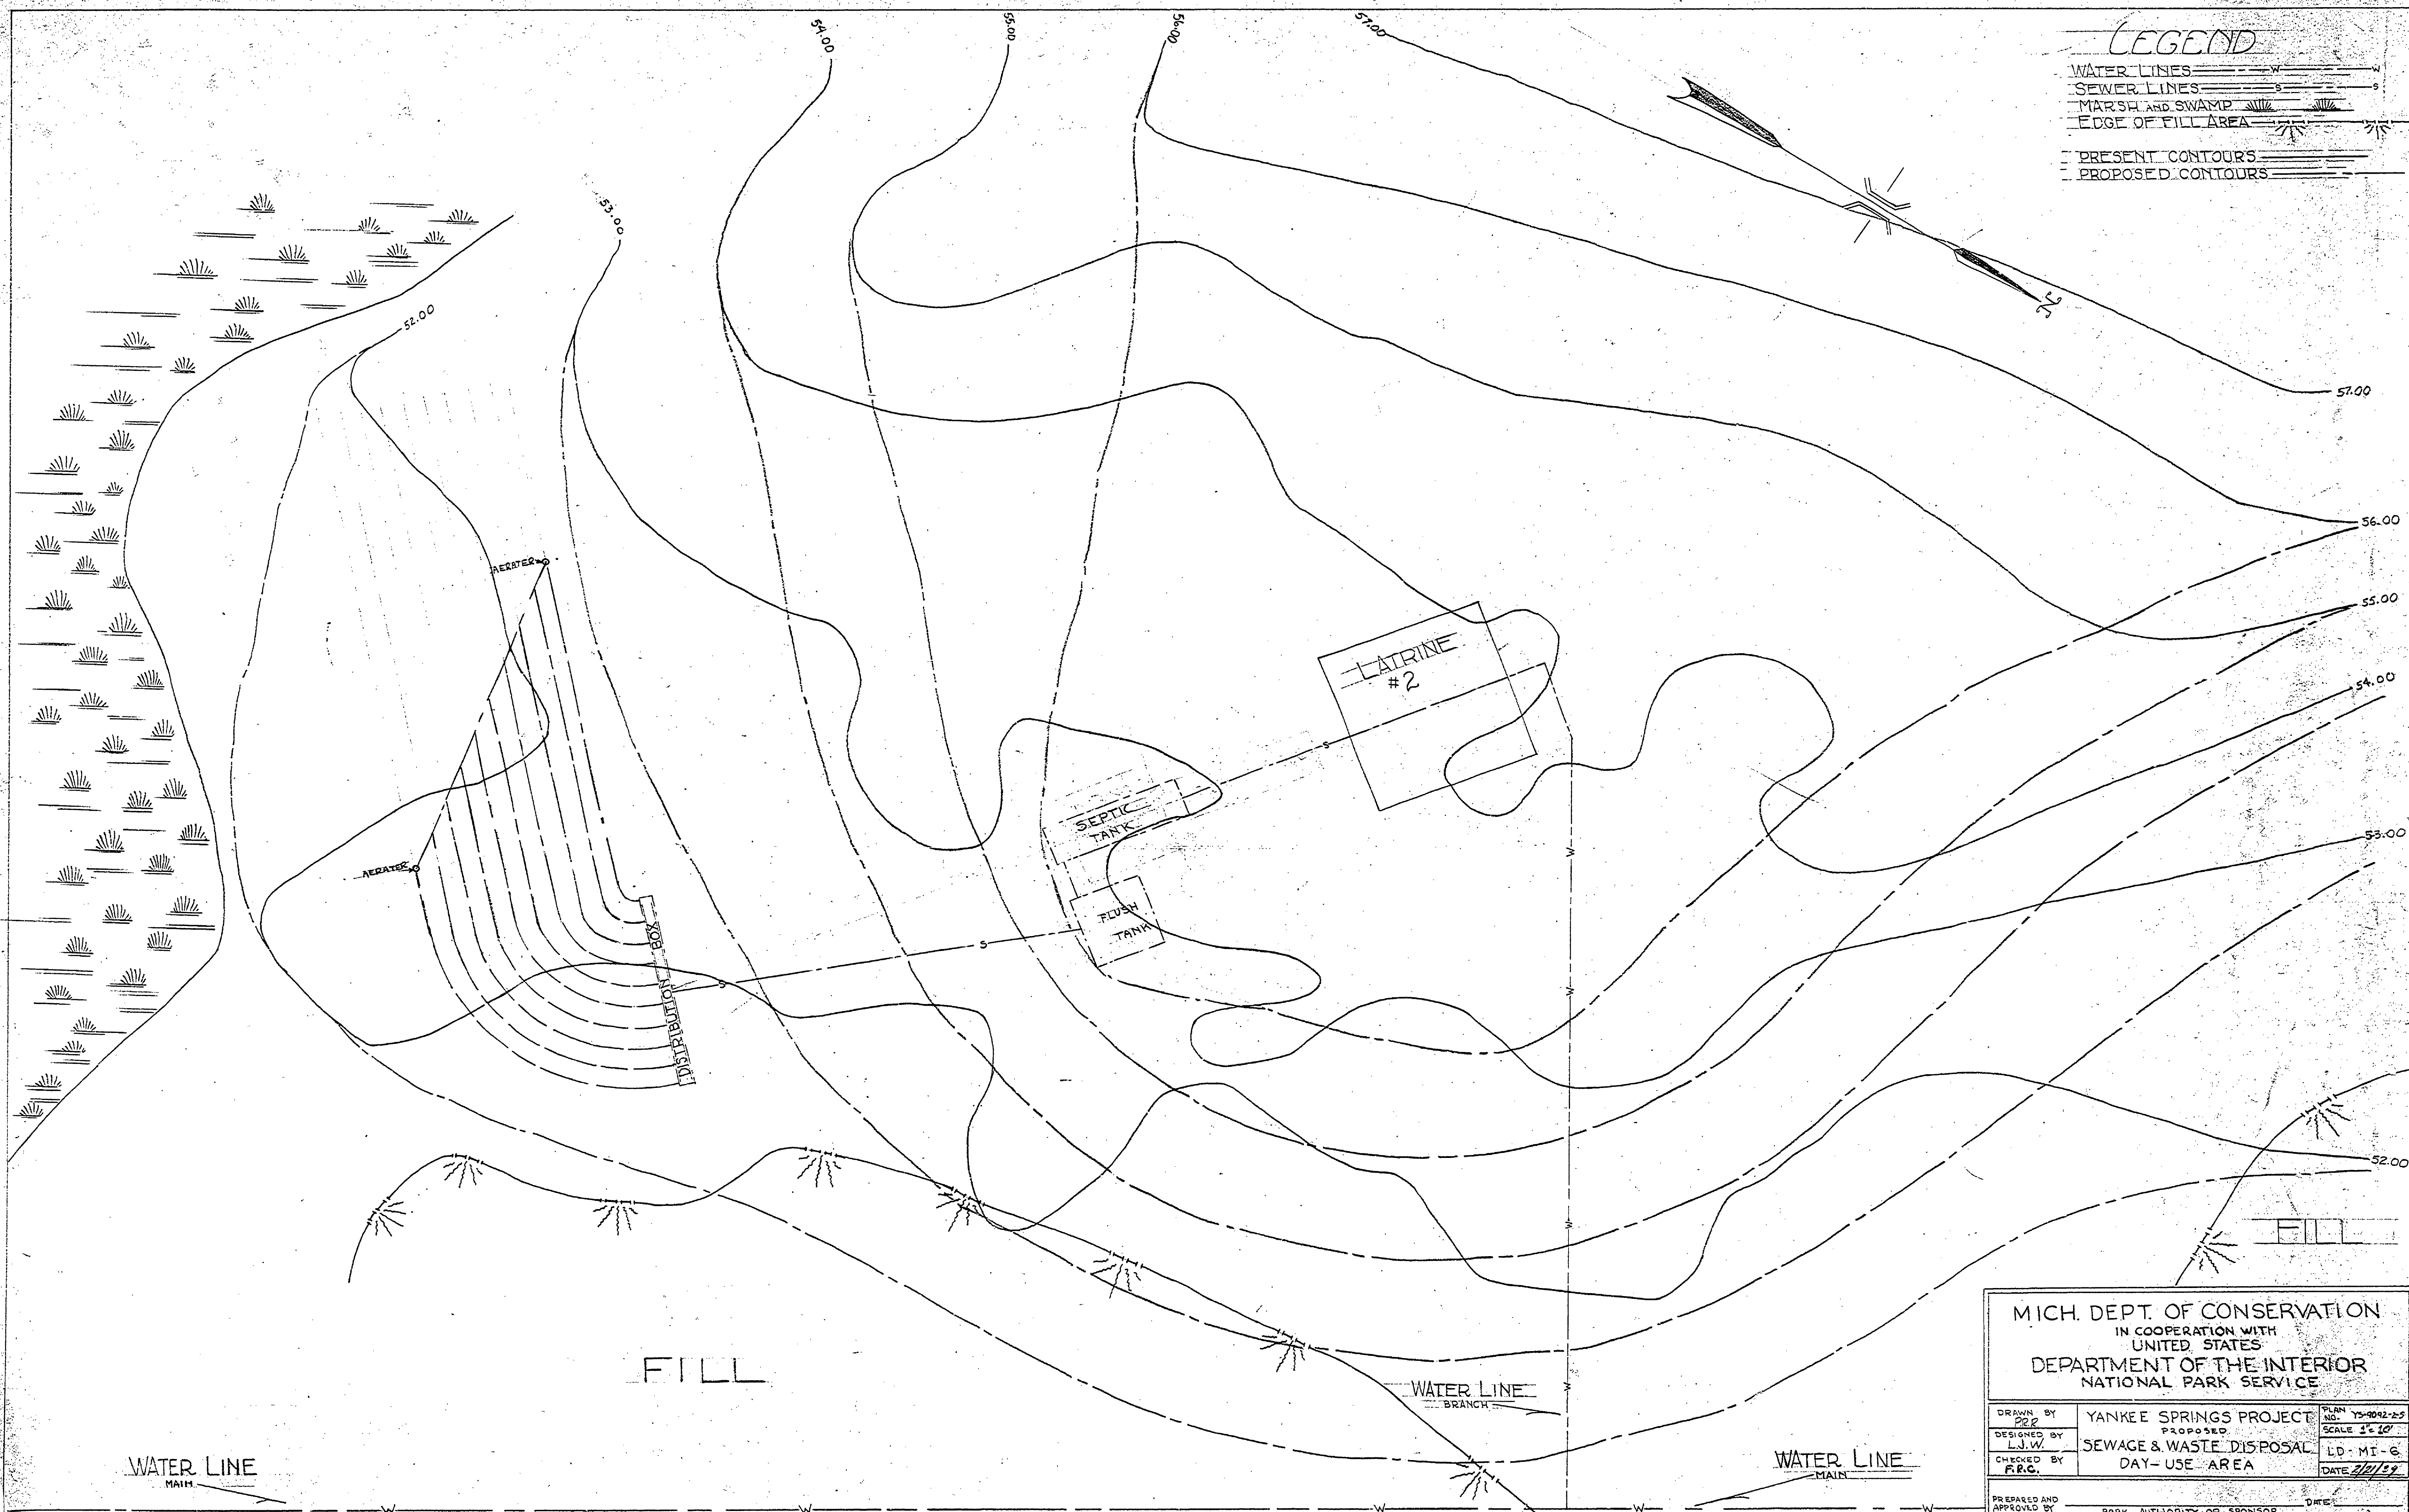

MICH. DEPT. OF CONSERVATION  
 IN COOPERATION WITH  
 UNITED STATES  
 DEPARTMENT OF THE INTERIOR  
 NATIONAL PARK SERVICE

DRAWN BY 222	YANKEE SPRINGS PROJECT PROPOSED	PLAN NO. YS-0042-25
DESIGNED BY L.J.W.	SEWAGE & WASTE DISPOSAL DAY-USE AREA	SCALE 1" = 20'
CHECKED BY F.R.C.		LD - MI - 6
		DATE 2/1/52
PREPARED AND APPROVED BY	PARK AUTHORITY OR SPONSOR	DATE
APPROVED	INSPECTOR	DATE

Jan 7 1952

E-105