


FROM	TO	INITIAL VOLTAGE	VOLTAGE DROP	NET VOLTAGE
PUMP HOUSE	STAFFS QUARTERS	115.0	2.15	112.85
PUMP HOUSE	HELPS QUARTERS	115.0	1.32	113.68
PUMP HOUSE	MESS HALL & KITCHEN	230.0	1.70	228.30
MESS HALL	INFIRMARY	228.3	1.08	227.22
INFIRMARY	ADMINISTRATION BLDG.	113.6	.38	113.26
MESS HALL	CENTRAL LATRINE	228.3	1.50	227.8
CENTRAL LATRINE	CRAFTS SHOP	227.8	3.3	224.5

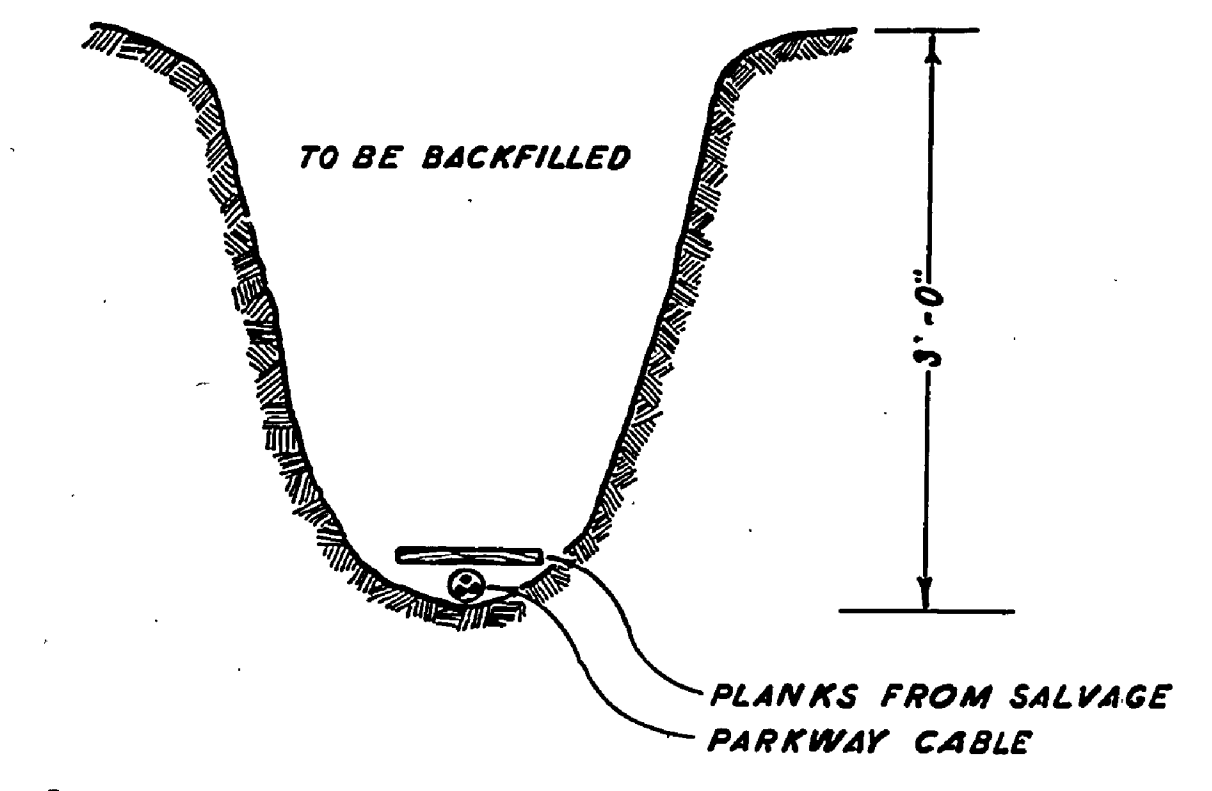

CROSS SECTION OF CONDUIT TRENCH

UNITED STATES DEPARTMENT OF THE INTERIOR NATIONAL PARK SERVICE COOPERATING WITH MICH. DEPT. OF CONSERVATION			
DRAWN BY 7/19/38 F.L.H.	DESIGNED BY F.L.H.	YANKEE SPRINGS PROJECT POWER LINES LONG LAKE	PLAN NO. ME-6 NO. 158 SCALE 1/2"=20' RDP-VI-G DATE 5-17-38
CHECKED BY	ACREAGE 4194.215	DATE 5-17-38	
PREPARED AND APPROVED BY <i>Samuel R. Johnson</i> PROJECT MANAGER	DATE 5-17-38	DATE	
RECOMMENDED	INSPECTOR	DATE	
APPROVED BY	REGIONAL DIRECTOR	DATE	