


- STAFF'S QUARTERS M
- PUMP HOUSE P
- ICE AND FUEL STORAGE F
- GARAGE G
- MUSEUM AND CRAFT SHOP K
- HELPS QUARTERS H
- STORAGE TANK S

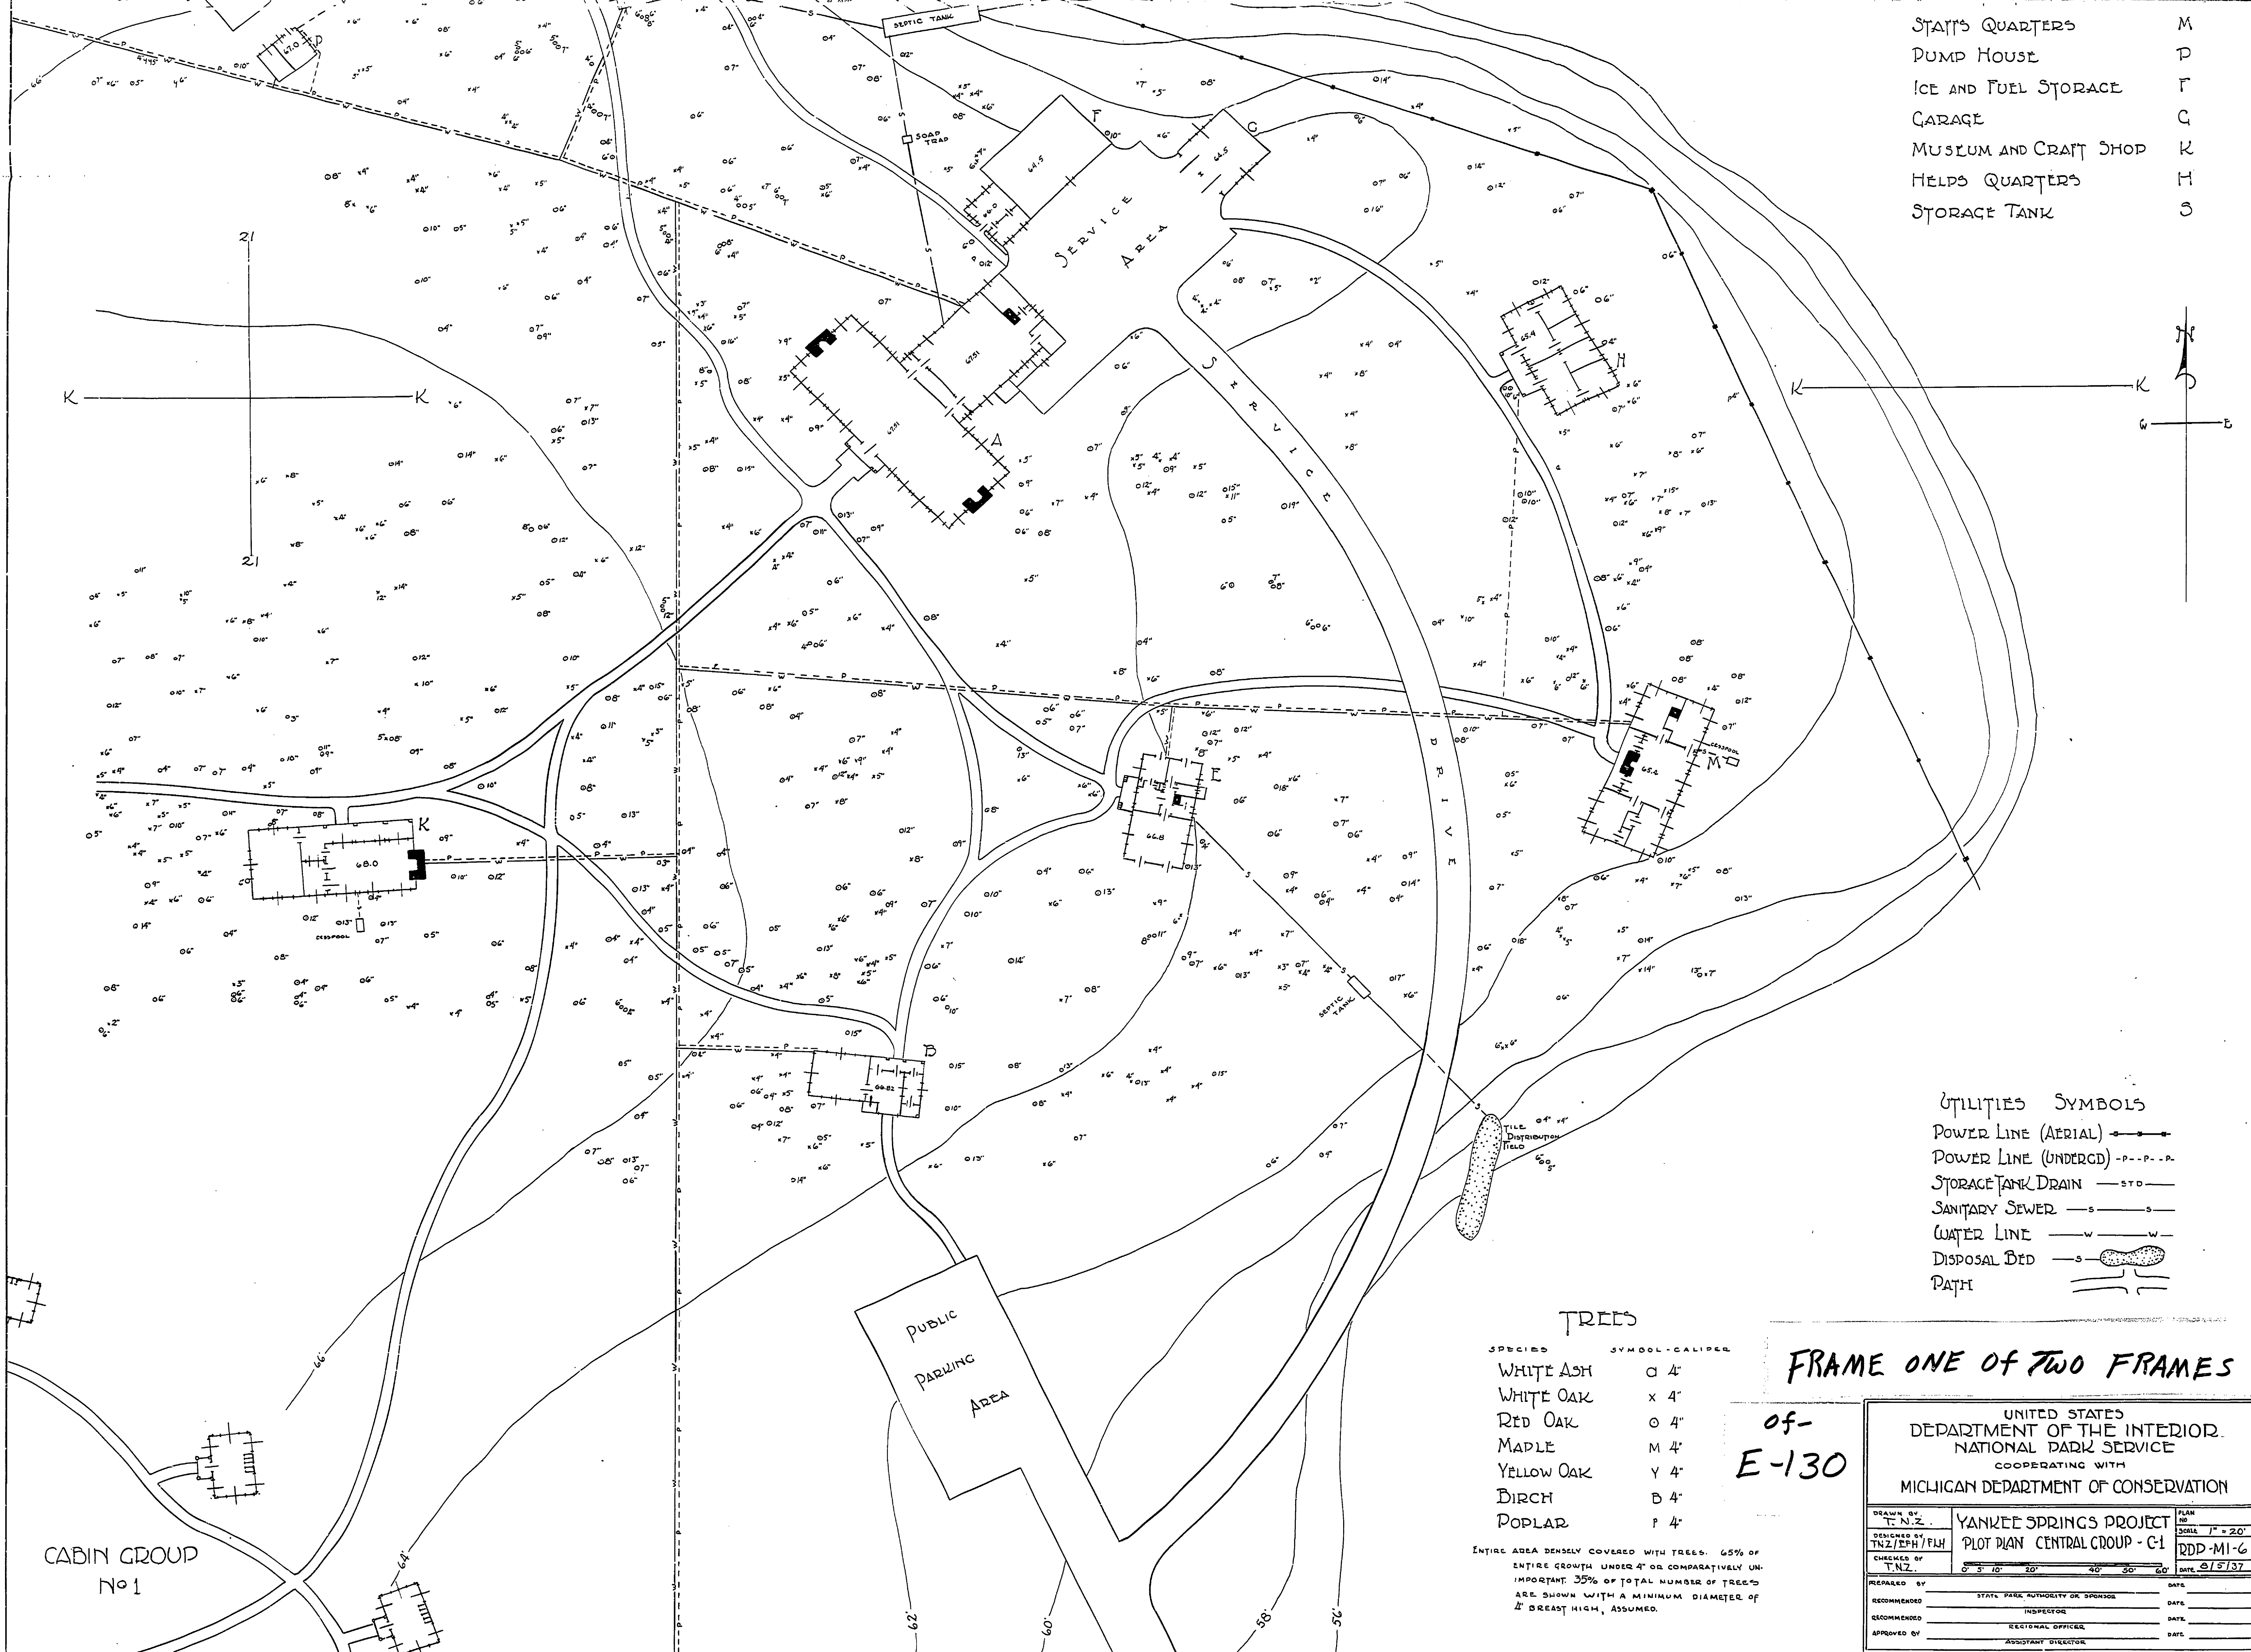

- UTILITIES SYMBOLS
- POWER LINE (AERIAL) ————
 - POWER LINE (UNDERGND) - - - - -
 - STORAGE TANK DRAIN ————
 - SANITARY SEWER ————
 - WATER LINE ————
 - DISPOSAL BED ————
 - PATH ————

- TREES
- | SPECIES | SYMBOL - CALIBER |
|------------|------------------|
| WHITE ASH | ○ 4" |
| WHITE OAK | x 4" |
| RED OAK | ○ 4" |
| MAPLE | M 4" |
| YELLOW OAK | Y 4" |
| BIRCH | B 4" |
| POPLAR | P 4" |

ENTIRE AREA DENSELY COVERED WITH TREES. 65% OF ENTIRE GROWTH UNDER 4" OR COMPARATIVELY UN-IMPORTANT. 35% OF TOTAL NUMBER OF TREES ARE SHOWN WITH A MINIMUM DIAMETER OF 2" BREST HIGH, ASSUMED.

FRAME ONE OF TWO FRAMES

of-
E-130

UNITED STATES DEPARTMENT OF THE INTERIOR NATIONAL PARK SERVICE COOPERATING WITH MICHIGAN DEPARTMENT OF CONSERVATION	
DRAWN BY T.N.Z.	YANKEE SPRINGS PROJECT PLOT PLAN CENTRAL GROUP - C1
DESIGNED BY T.N.Z./E.P.H./F.H.	PLAN NO. RDD-MI-6
CHECKED BY T.N.Z.	SCALE 1" = 20' DATE 3/5/37
PREPARED BY	DATE
RECOMMENDED	DATE
APPROVED BY	DATE