

YANKEE SPRINGS RECREATION AREA

CONSTRUCTION PLANS

FOR

WATER SYSTEM




PROJECT NO. 975 - 84 - C7

NO.	DATE	BY	REVISIONS
1	11/20/84	J.P.B.	Added Standard Drinking Fountain
2			
3			
4			
5			
6			

DATE	APPROVED BY	ASSISTANT CHIEF IN CHARGE
8-22-84	<i>[Signature]</i>	
8-22-84		
8-22-84		

REVIEWED BY SECTIONS	DATE
ARCHITECTURAL	8-22-84
ENGINEERING	8-22-84
LANDSCAPE	8-22-84

DRAWN BY: E.C. BENNETT
 TRACED BY: E.C. BENNETT
 CHECKED BY: E.J.P.
 DATE: AUG 20, 1986

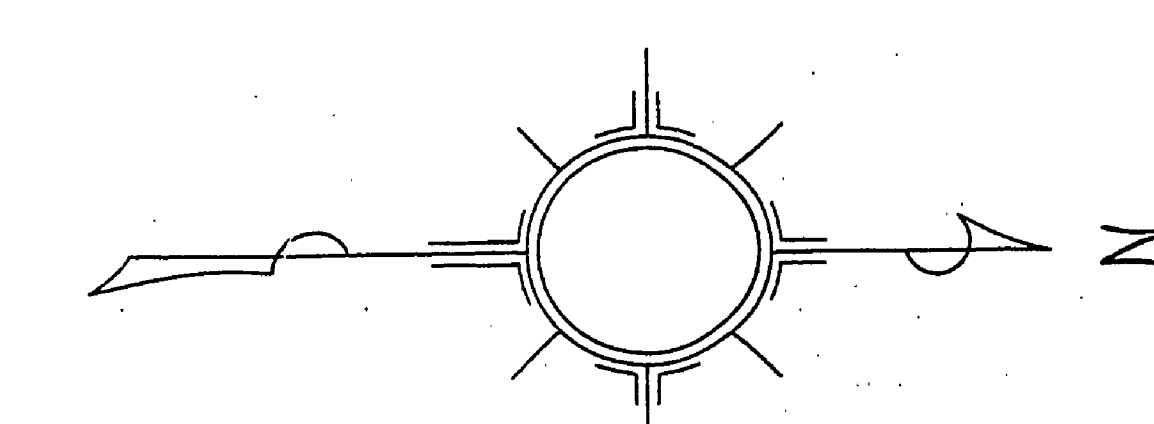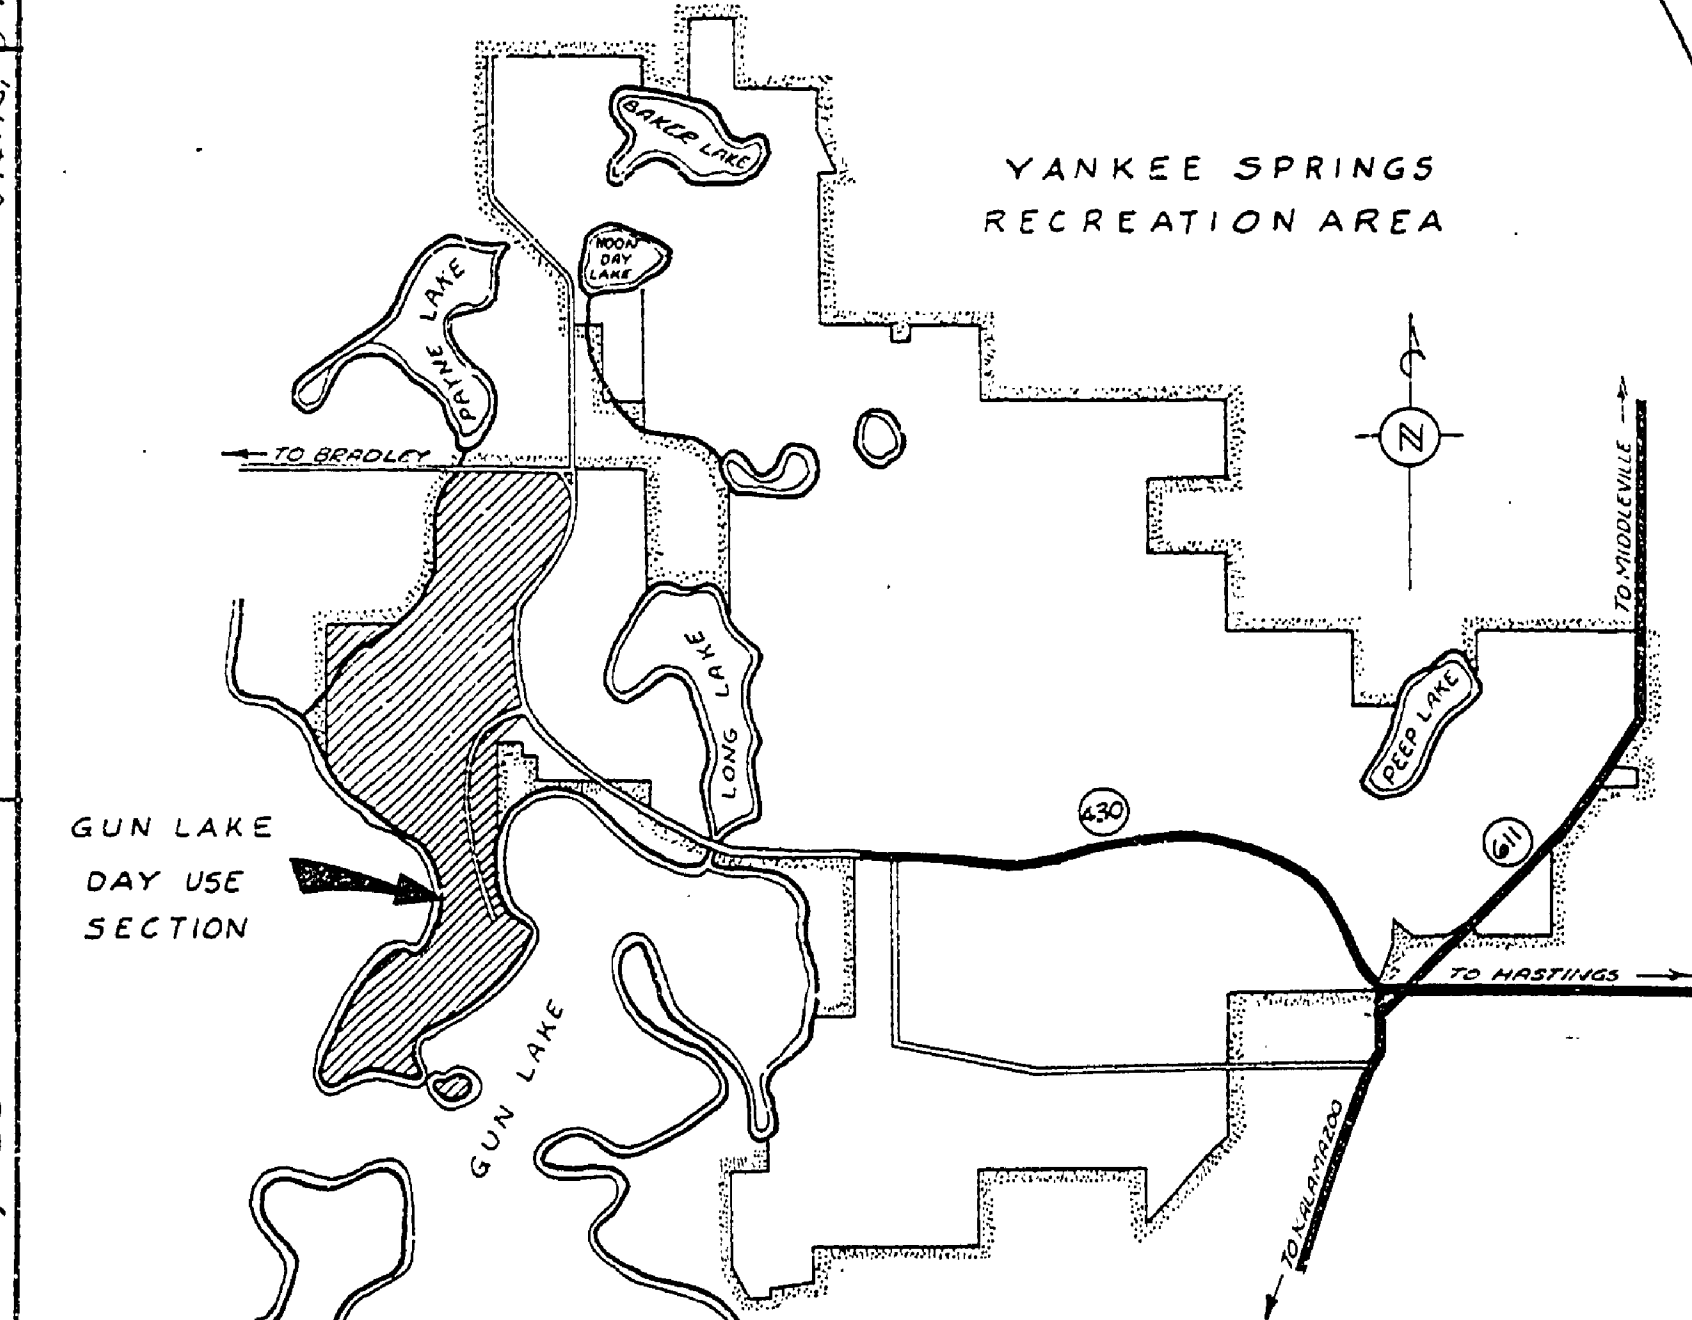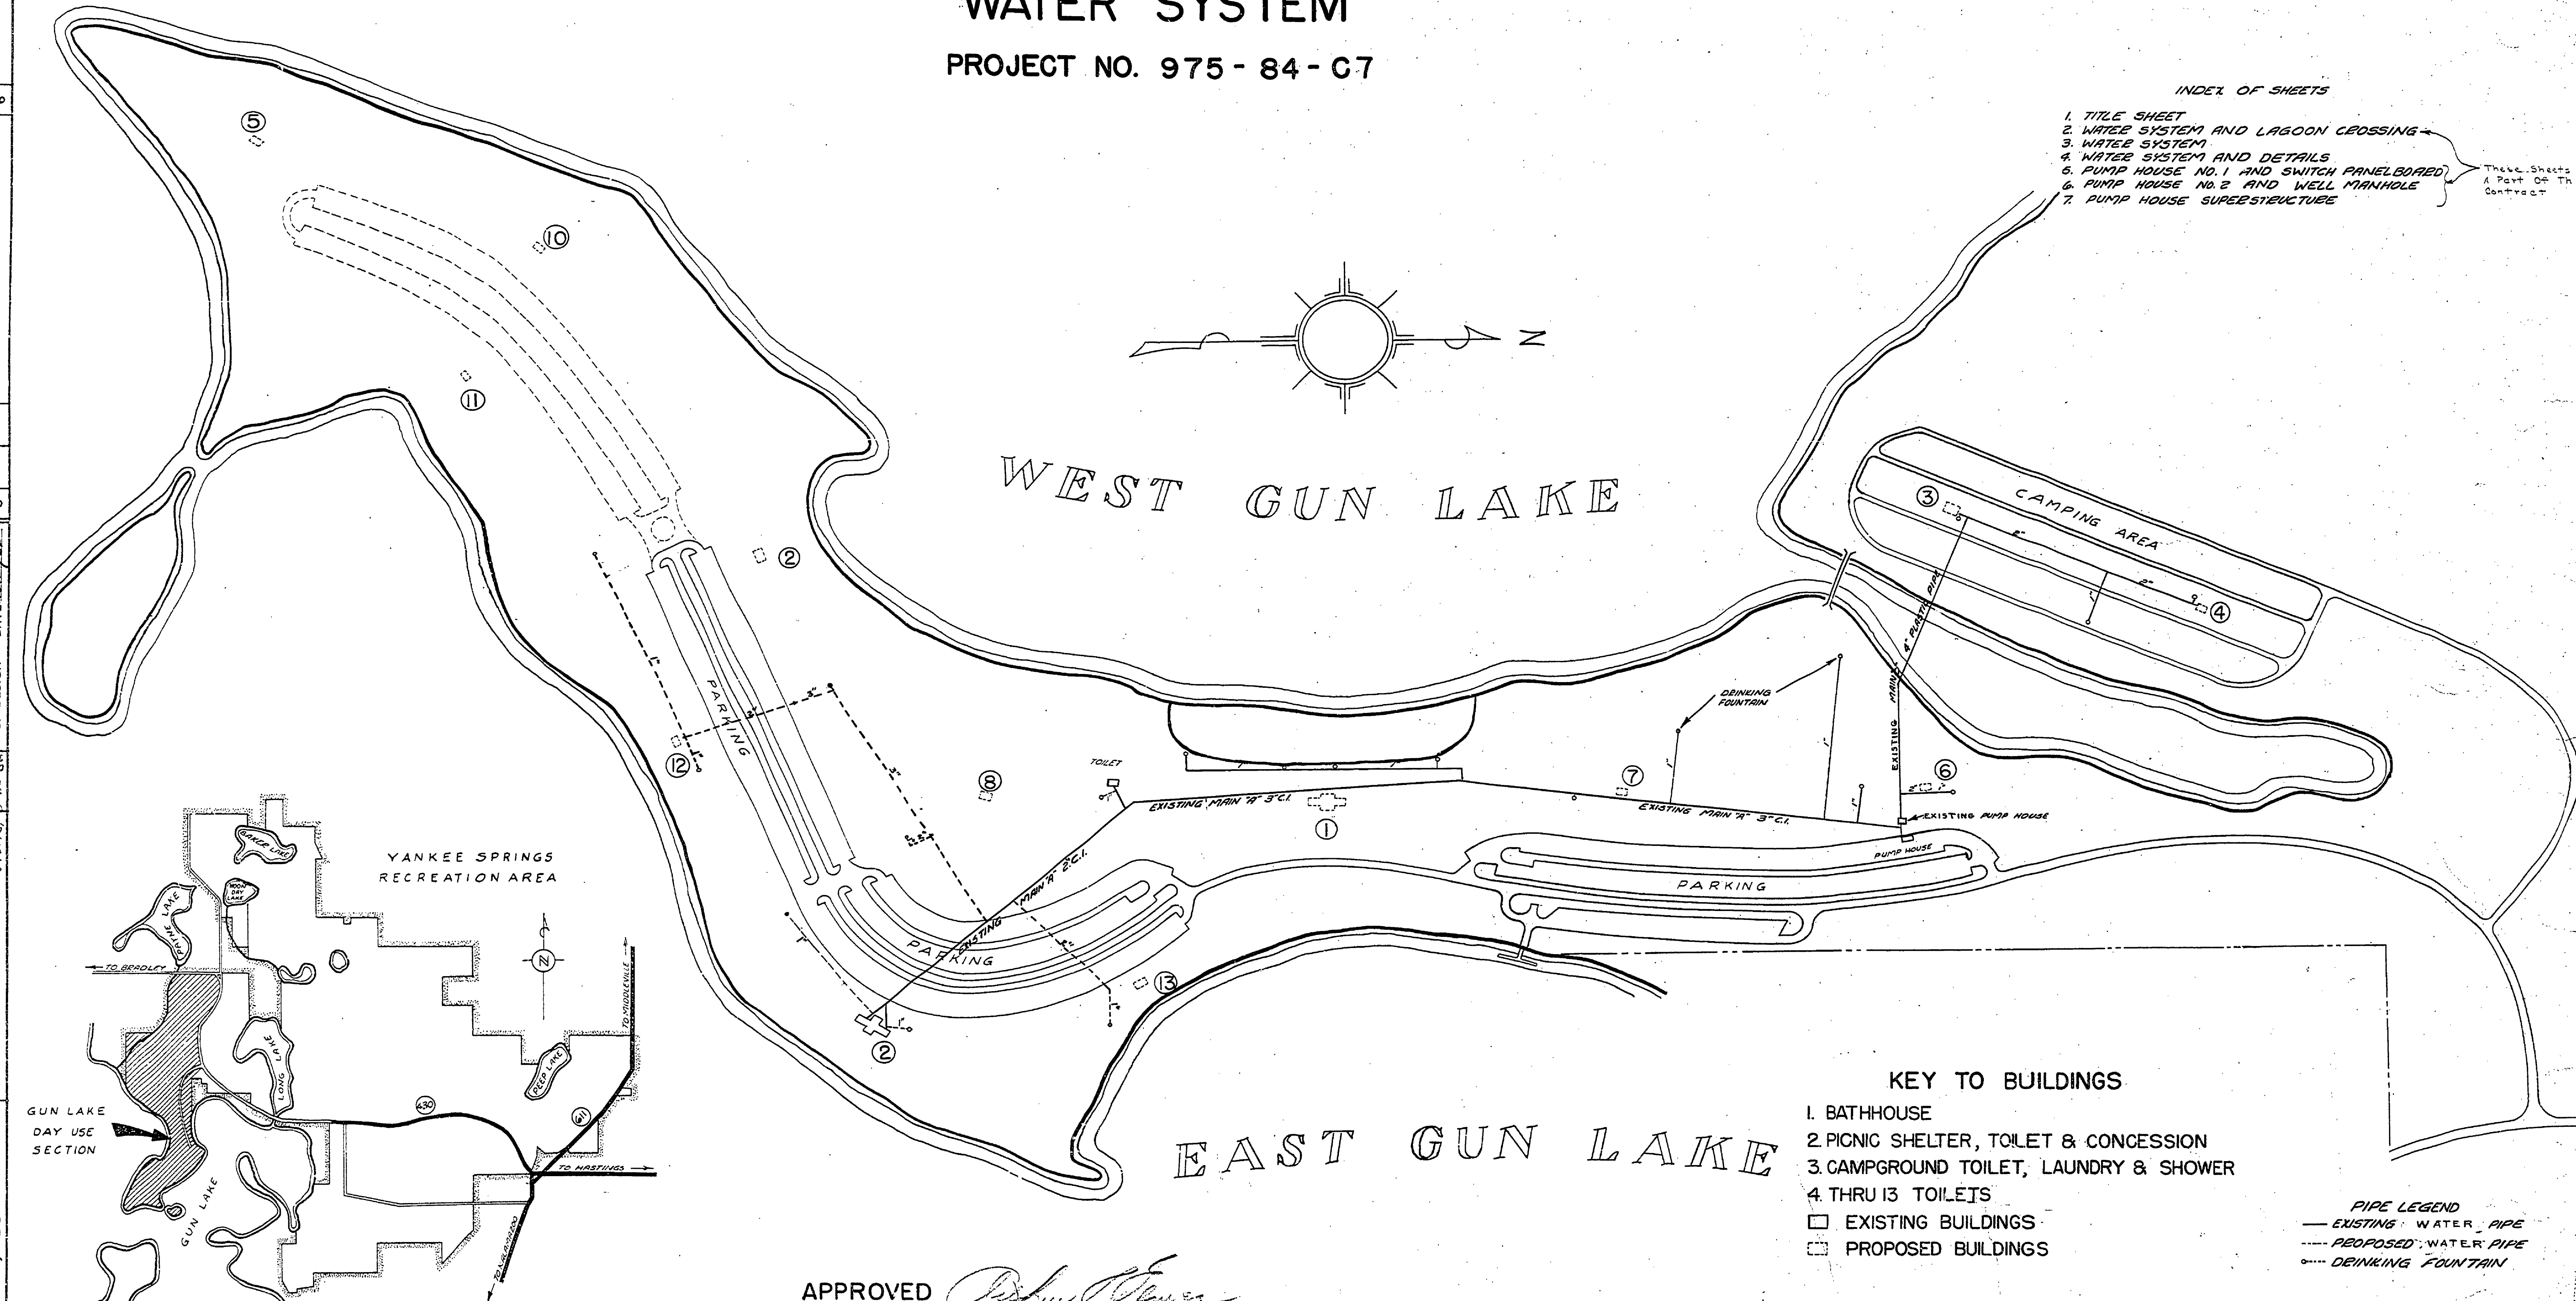

INDEX OF SHEETS

1. TITLE SHEET
2. WATER SYSTEM AND LAGOON CROSSING
3. WATER SYSTEM
4. WATER SYSTEM AND DETAILS
5. PUMP HOUSE NO. 1 AND SWITCH PANELBOARD
6. PUMP HOUSE NO. 2 AND WELL MANHOLE
7. PUMP HOUSE SUPERSTRUCTURE

These Sheets Not A Part Of This Contract

- KEY TO BUILDINGS**
- 1. BATHHOUSE
 - 2. PICNIC SHELTER, TOILET & CONCESSION
 - 3. CAMPGROUND TOILET, LAUNDRY & SHOWER
 - 4. THRU 13 TOILETS
- PIPE LEGEND**
- EXISTING WATER PIPE
 - - - PROPOSED WATER PIPE
 - DRINKING FOUNTAIN

APPROVED *[Signature]*
 CHIEF, PARK AND RECREATION DIVISION

SCALE 1" = 300'

MICHIGAN
 DEPARTMENT OF CONSERVATION
 PARKS AND RECREATION DIVISION

YANKEE SPRINGS RECREATION AREA
 GUN LAKE DAY USE SECTION
 WATER SYSTEM

SHEET NO. 1 OF 8
 PLAN NO. E-134

Sheet No. 8 is Standard Plan No. SE-149