




# YANKEE SPRINGS RECREATION AREA

## CONSTRUCTION PLANS FOR GUN LAKE DAY USE SECTION

### CENTRAL SEWAGE DISPOSAL SYSTEM

PROJECT NO. 975 - 84 - C3

DRAWN BY	CHECKED BY	DATE	REVIEWED BY SECTIONS			APPROVED BY	DATE	REVISIONS		
			ARCHITECTURAL	ENGINEERING	LANDSCAPE			NO.	DATE	BY
E. C. BENNETT	F. J. P.		J.I.R.	J.I.R.	J.I.R.	<i>[Signature]</i>	3-29-64	1		
								2		
								3		
							4			
							5			
							5			

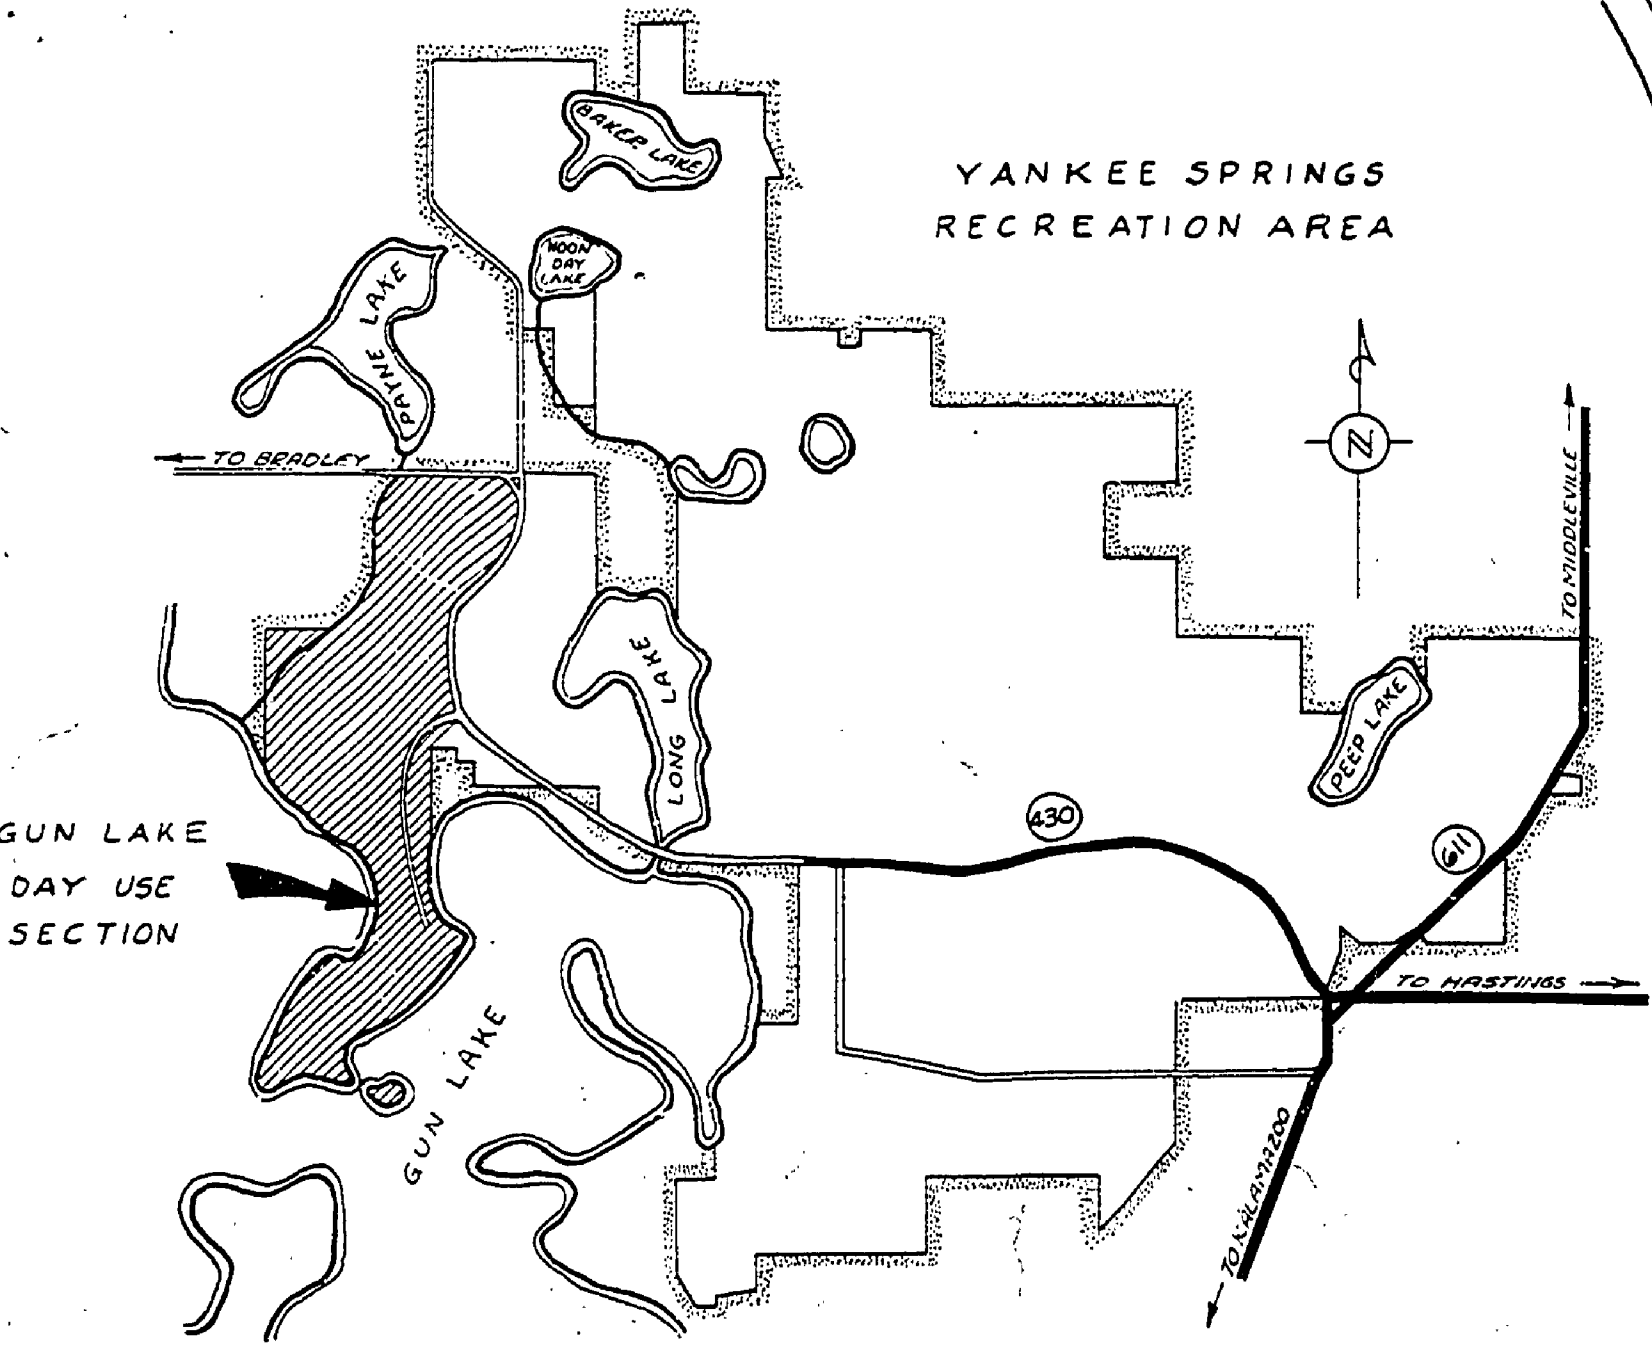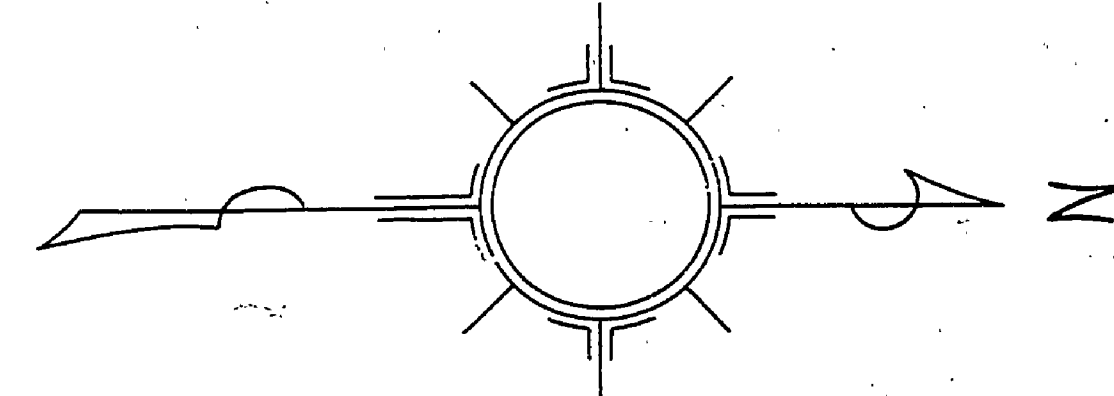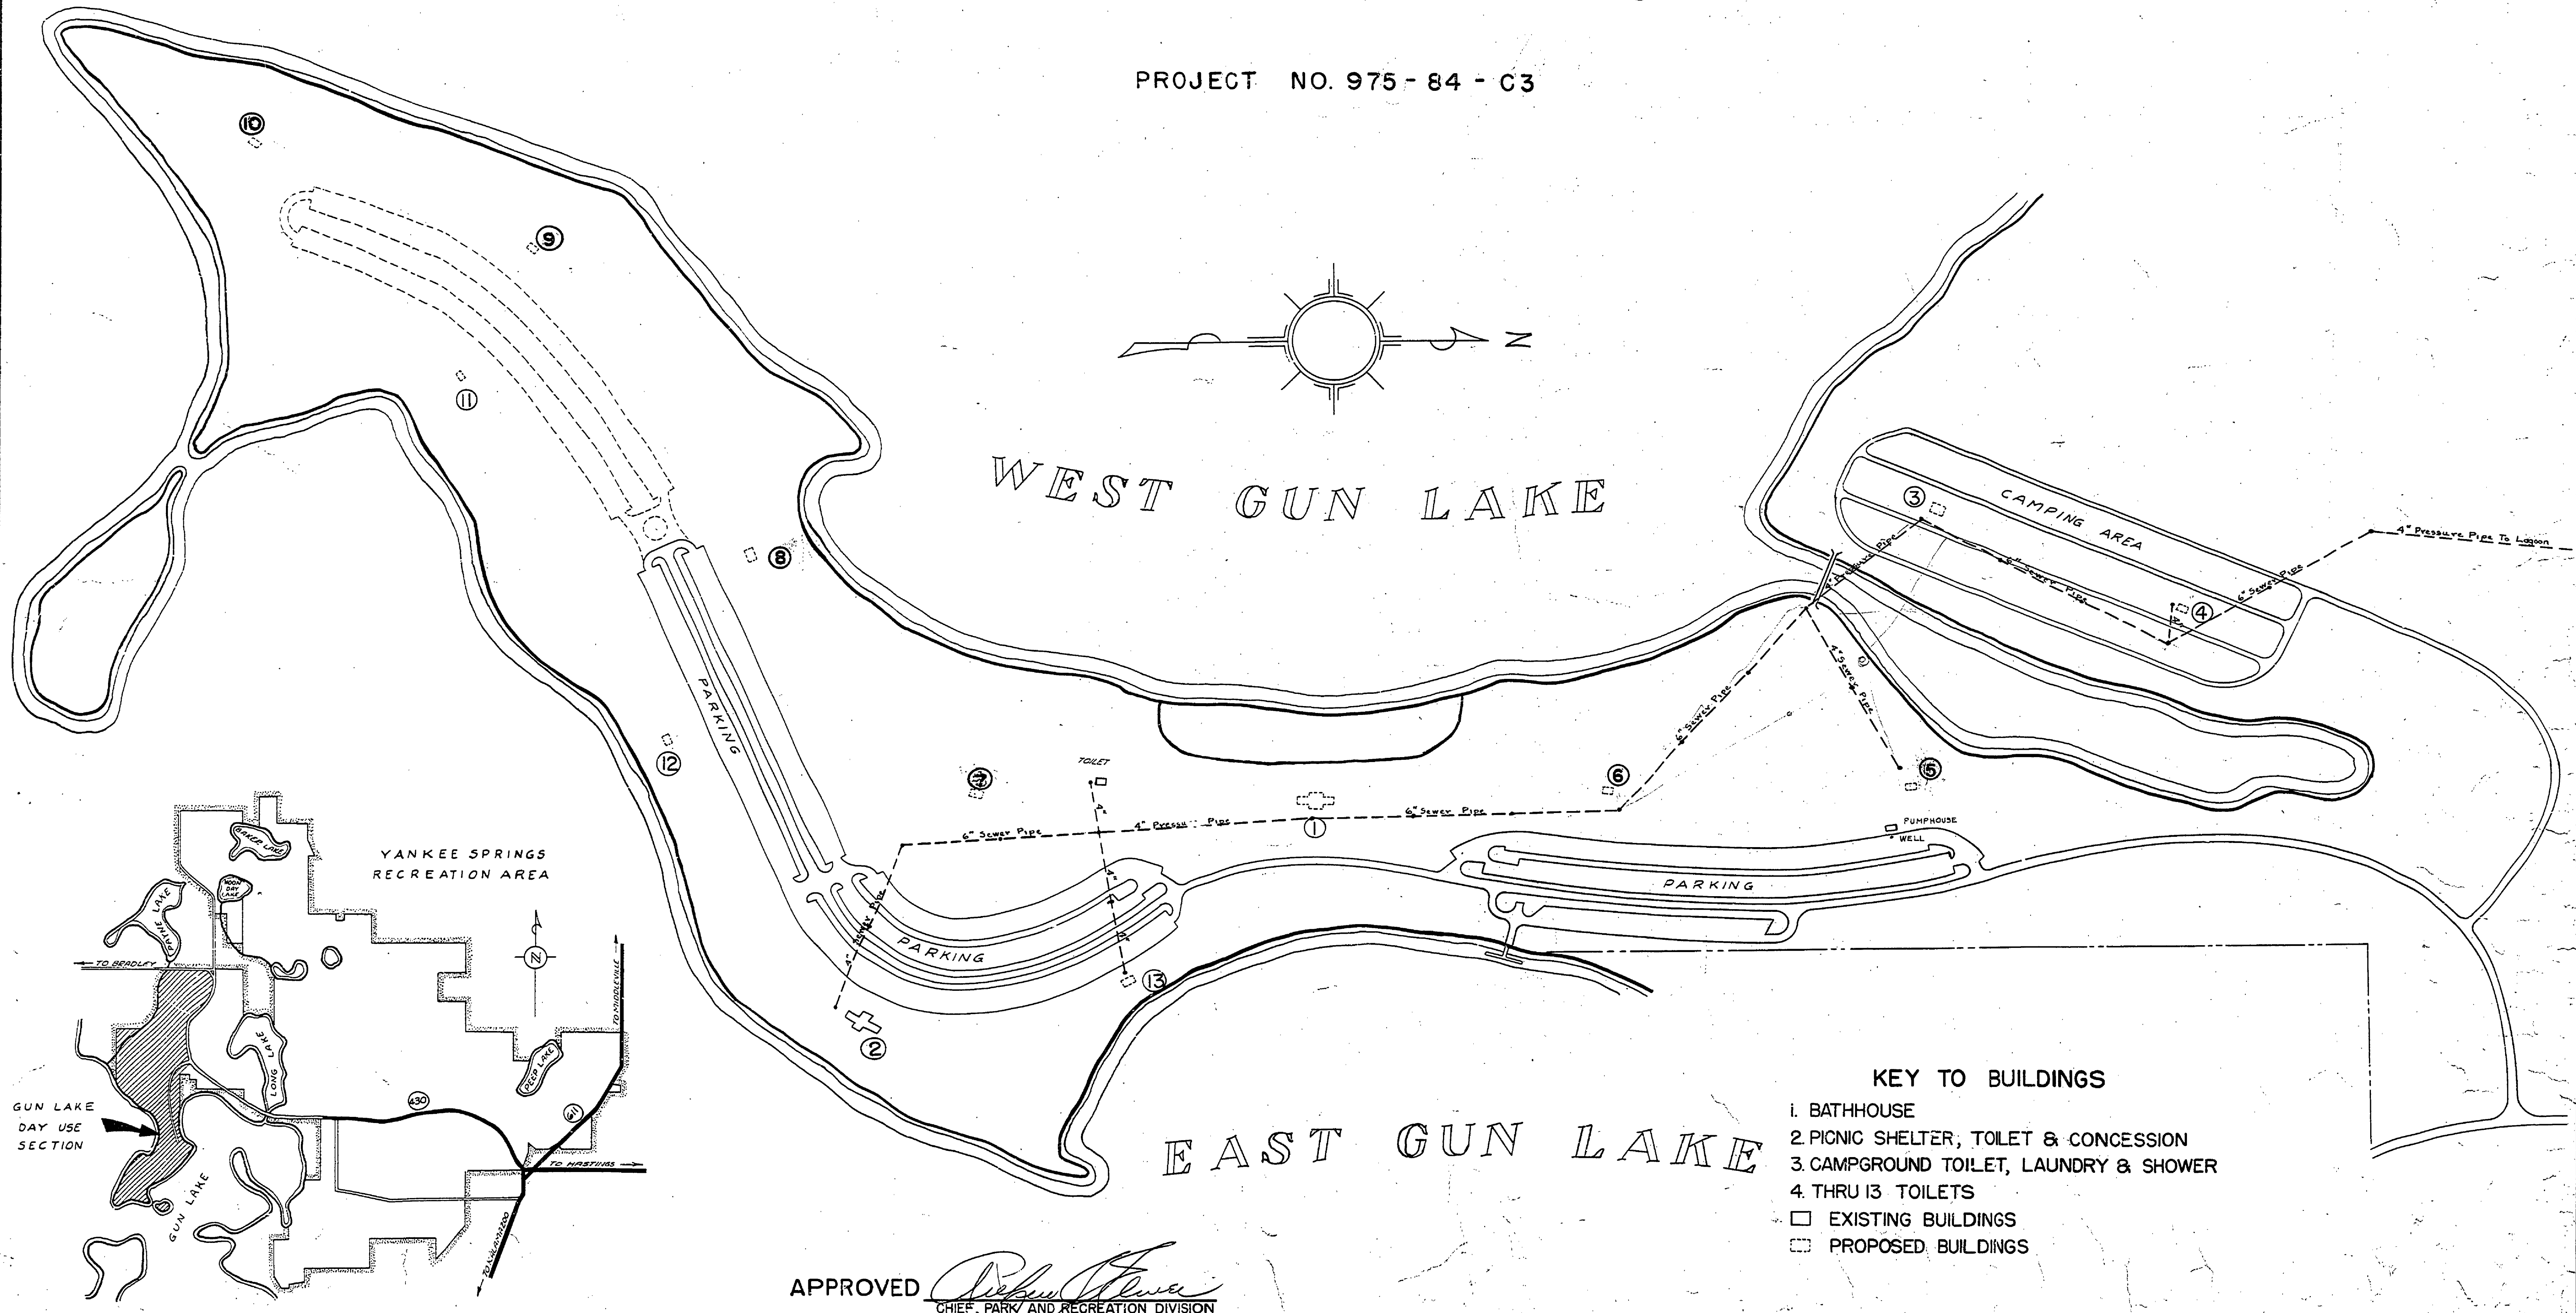

- KEY TO BUILDINGS**
- 1. BATHHOUSE
  - 2. PICNIC SHELTER, TOILET & CONCESSION
  - 3. CAMPGROUND TOILET, LAUNDRY & SHOWER
  - 4. THRU 13 TOILETS
  - EXISTING BUILDINGS
  - ▣ PROPOSED BUILDINGS

APPROVED *[Signature]*  
CHIEF, PARK AND RECREATION DIVISION