

YANKEE SPRINGS RECREATION AREA


CONSTRUCTION PLANS

FOR

WATER SYSTEM

PROJECT NO. 24-0237


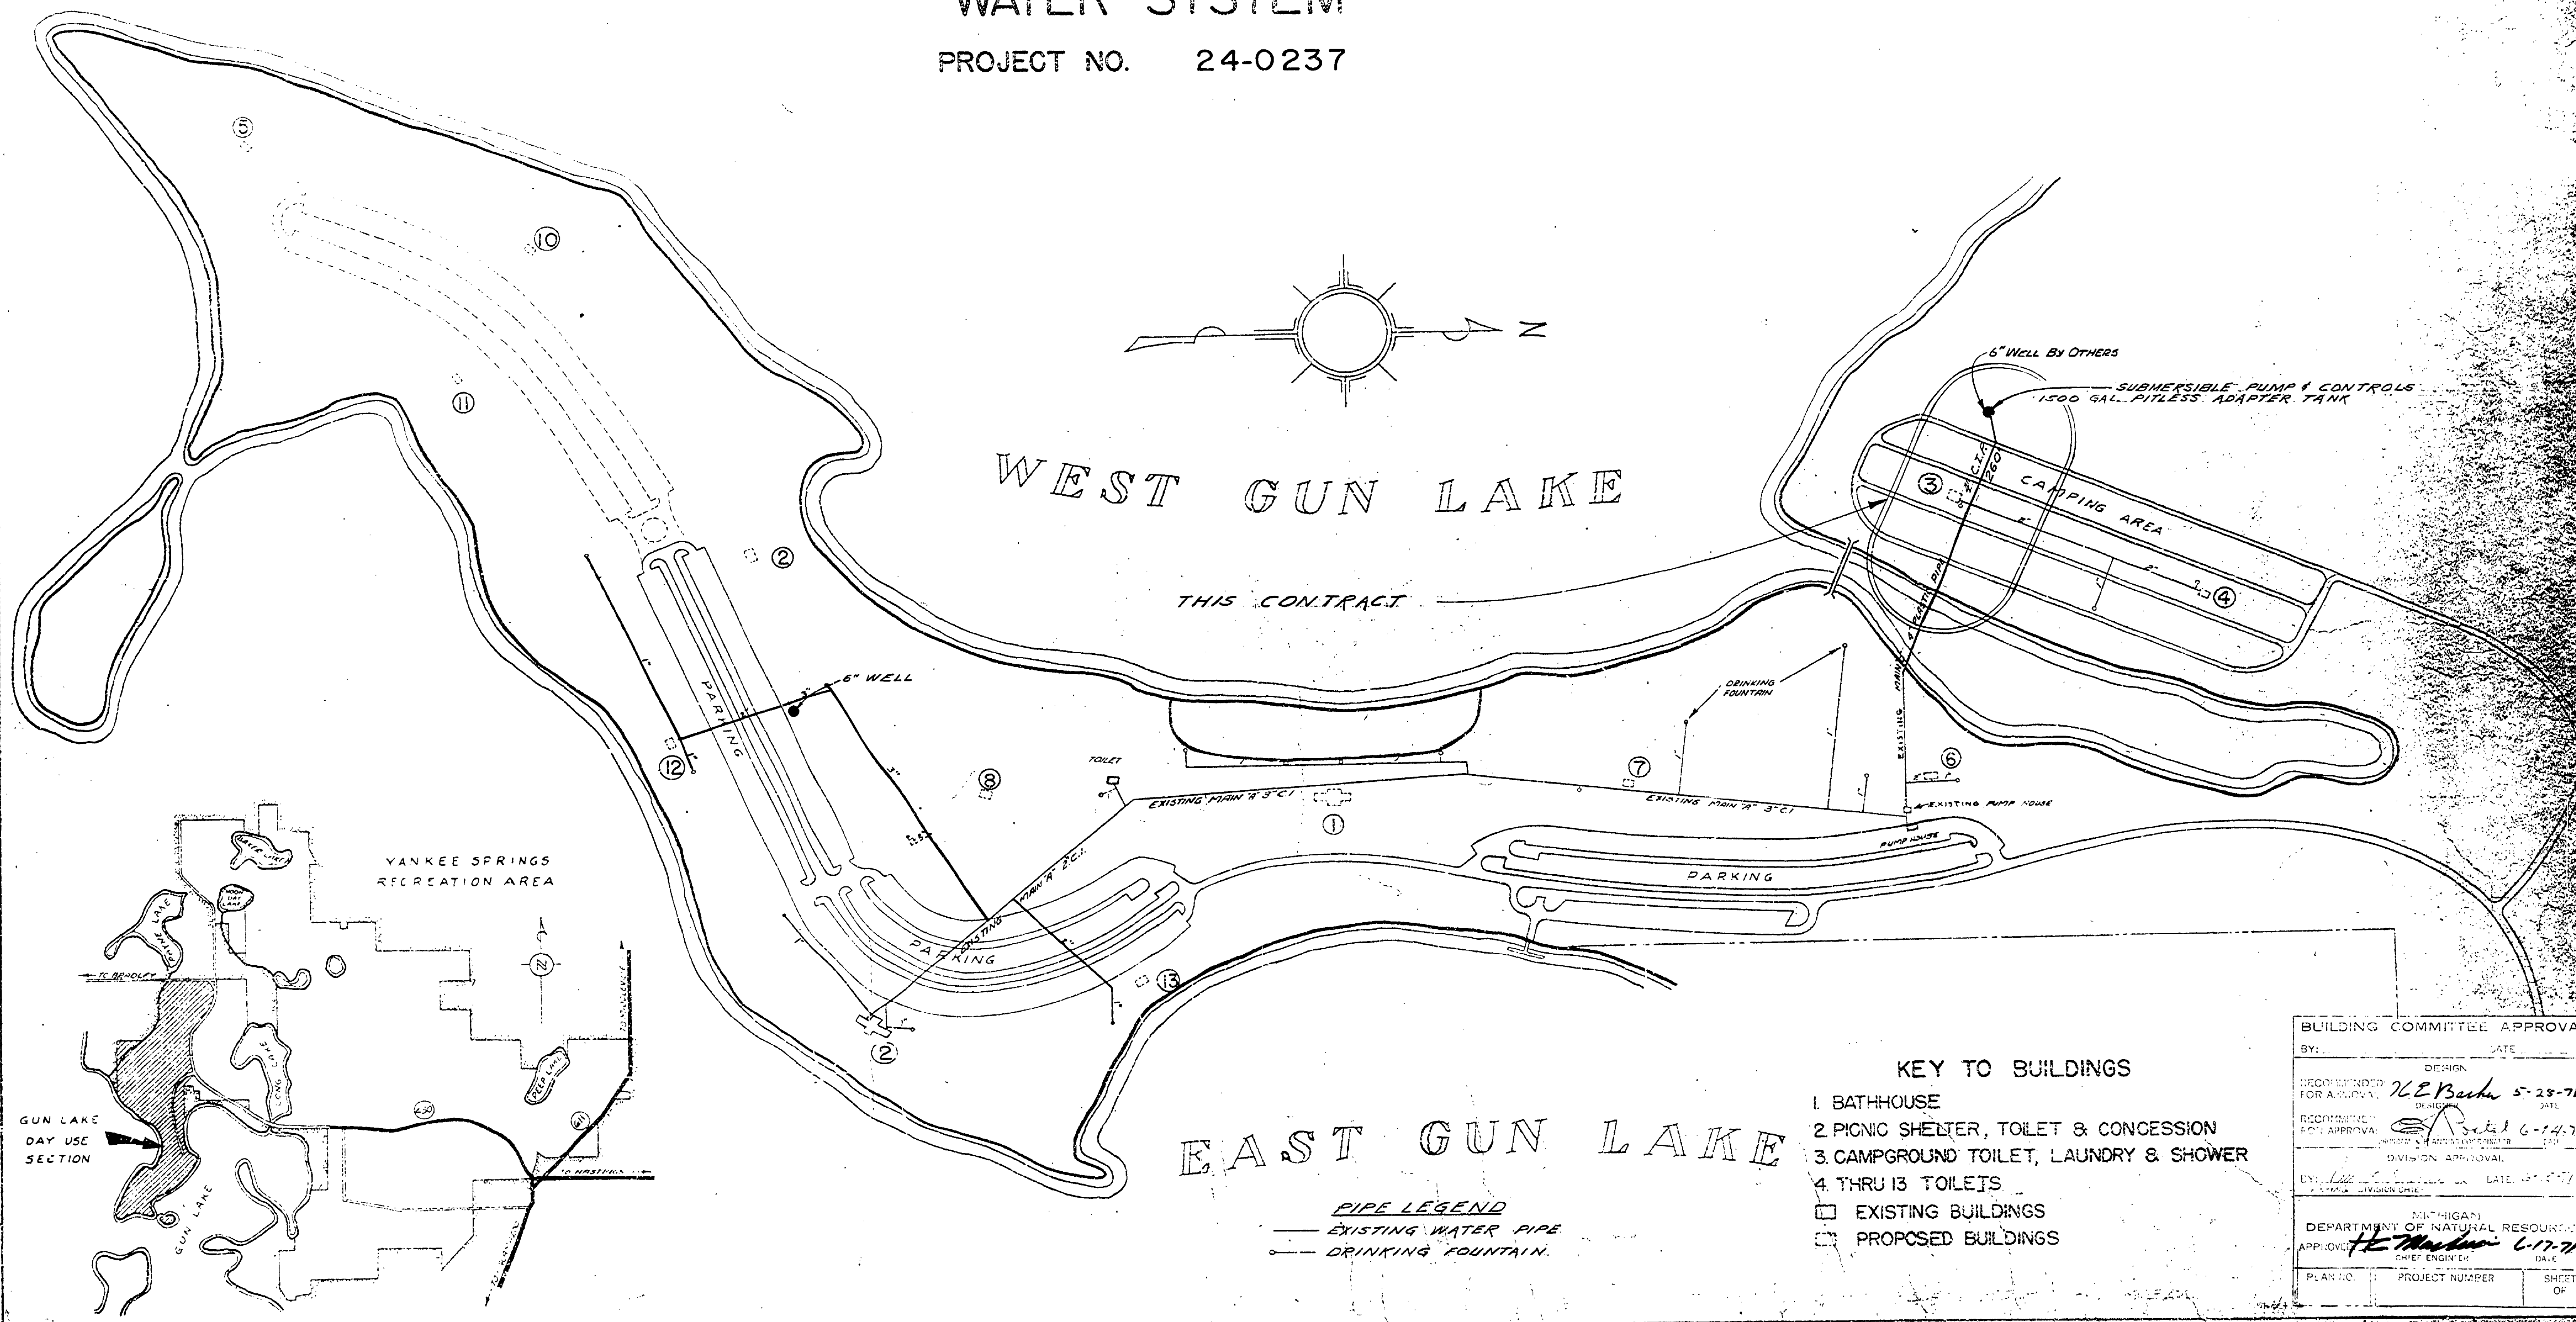

- KEY TO BUILDINGS**
- 1. BATHHOUSE
 - 2. PICNIC SHELTER, TOILET & CONCESSION
 - 3. CAMPGROUND TOILET, LAUNDRY & SHOWER
 - 4 THRU 13 TOILETS
 - EXISTING BUILDINGS
 - ▣ PROPOSED BUILDINGS

PIPE LEGEND
 — EXISTING WATER PIPE
 — DRINKING FOUNTAIN

BUILDING COMMITTEE APPROVAL	
BY: _____	DATE: _____
DESIGNED BY: <i>U.E. Beck</i>	DATE: 5-28-71
RECOMMENDED FOR APPROVAL: _____	DATE: 6-14-71
APPROVED BY: _____	DATE: 6-17-71
MICHIGAN DEPARTMENT OF NATURAL RESOURCES	
APPROVED BY: <i>H. J. P.</i>	DATE: 6-17-71
PLAN NO. _____	SHEET OF _____

SCALE 1" = 300'

MICHIGAN DEPARTMENT OF CONSERVATION
 PARKS AND RECREATION DIVISION

YANKEE SPRINGS RECREATION AREA
 GUN LAKE DAY USE SECTION
 WATER SYSTEM

E-146