


PLAN  
SCALE: 1" = 100'

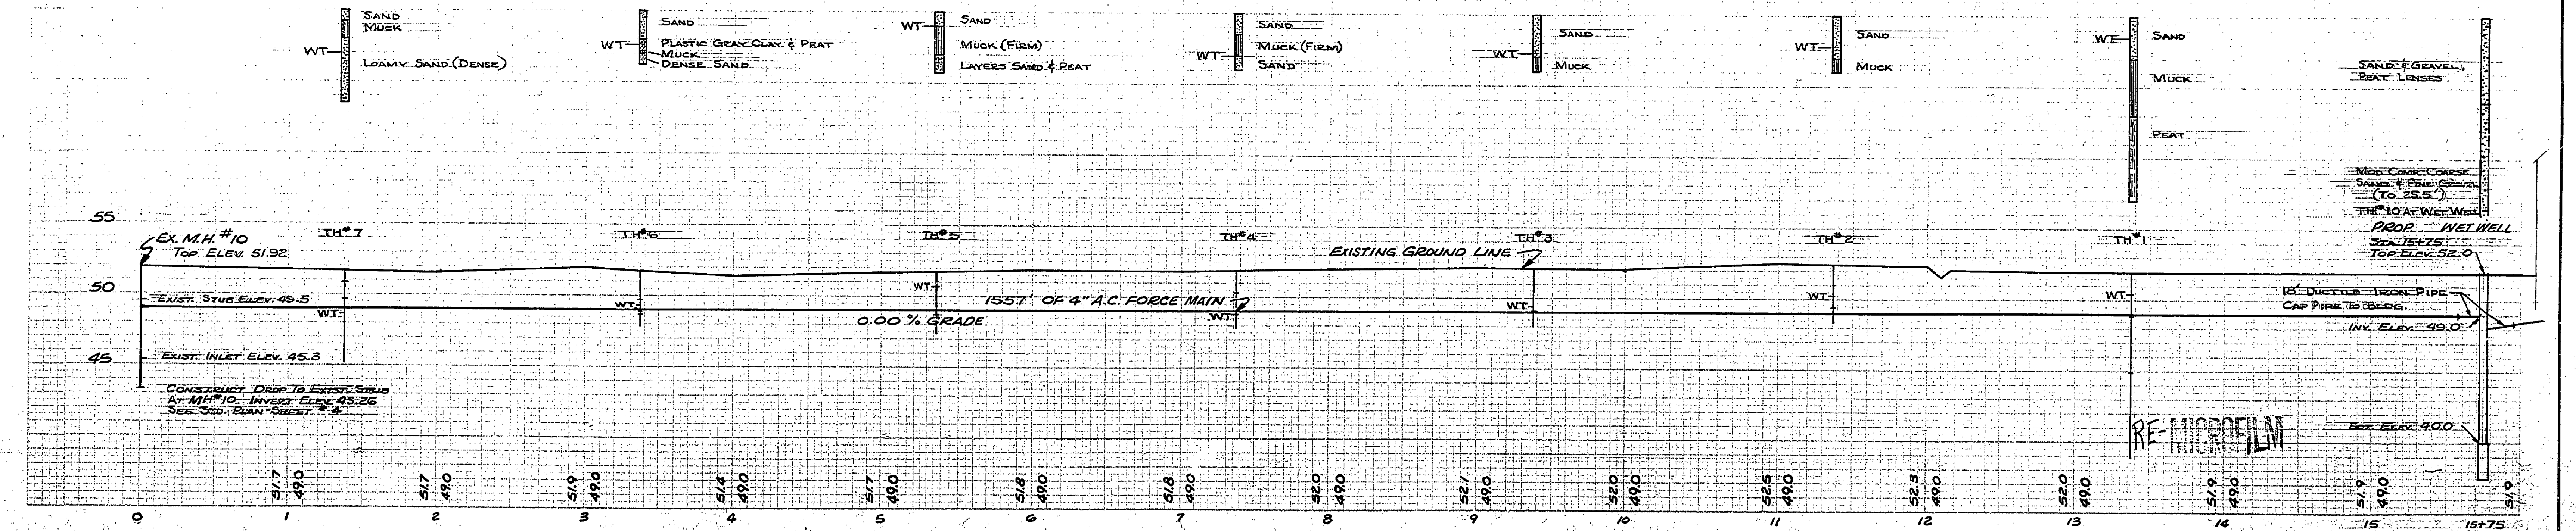

SURVEYED BY	DRAWN BY <i>B. BOYCE</i>	11-71	NO.	DATE	BY	REVISIONS	NO.	DATE	BY	REVISIONS	MICHIGAN DEPARTMENT OF CONSERVATION	BEACHHOUSE UTILITIES	SHEET NO. OF	YANKEE SPRINGS REC. AREA
DESIGNED BY <i>A. H. MERRILL</i>	CHECKED BY	DATE	1.				3.						FOR PROJECT NO. 24-1211	SHEET 2 OF 6 PLAN NO. E-147