


PLAN
SCALE: 1" = 100'

BM #4, N.W. CORNER OF BATHHOUSE
PORCH, BLDG. No. 2, CHIALED
SQUARE. ELEV. 50.00

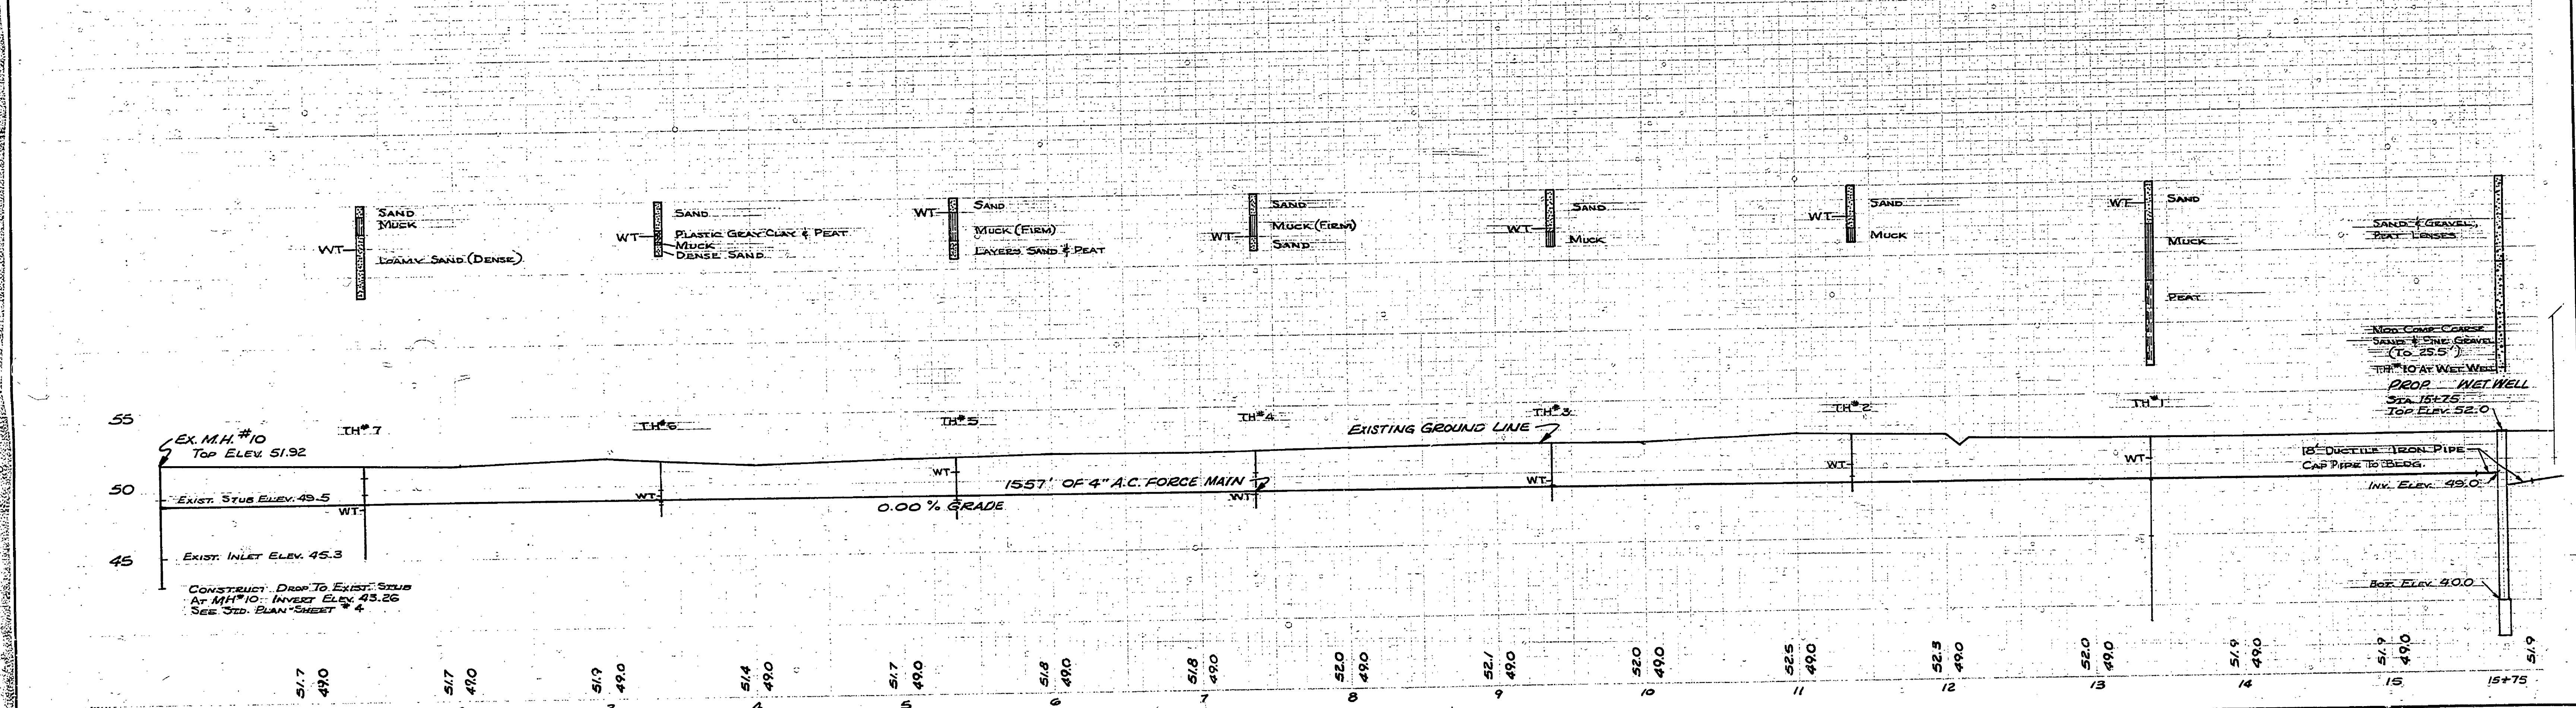

SURVEYED BY		DRAWN BY <i>E. BOYCE</i>		11-71		NO. DATE BY		REVISIONS		NO. DATE BY		REVISIONS		MICHIGAN DEPARTMENT OF CONSERVATION		BEACHHOUSE UTILITIES		SHEET NO. OF		YANKEE SPRINGS REC. AREA	
DESIGNED BY <i>R. H. MERRILL</i>		CHECKED BY		DATE		1.		2.		3.		4.		FOR PROJECT NO. 24-1211		SHEET 2 OF 6		PLAN NO. E-147			