


YANKEE SPRINGS RECREATION AREA

CONSTRUCTION PLANS FOR WATER LINE REPLACEMENT

PROJECT NO. 24-1643

WEST GUN LAKE

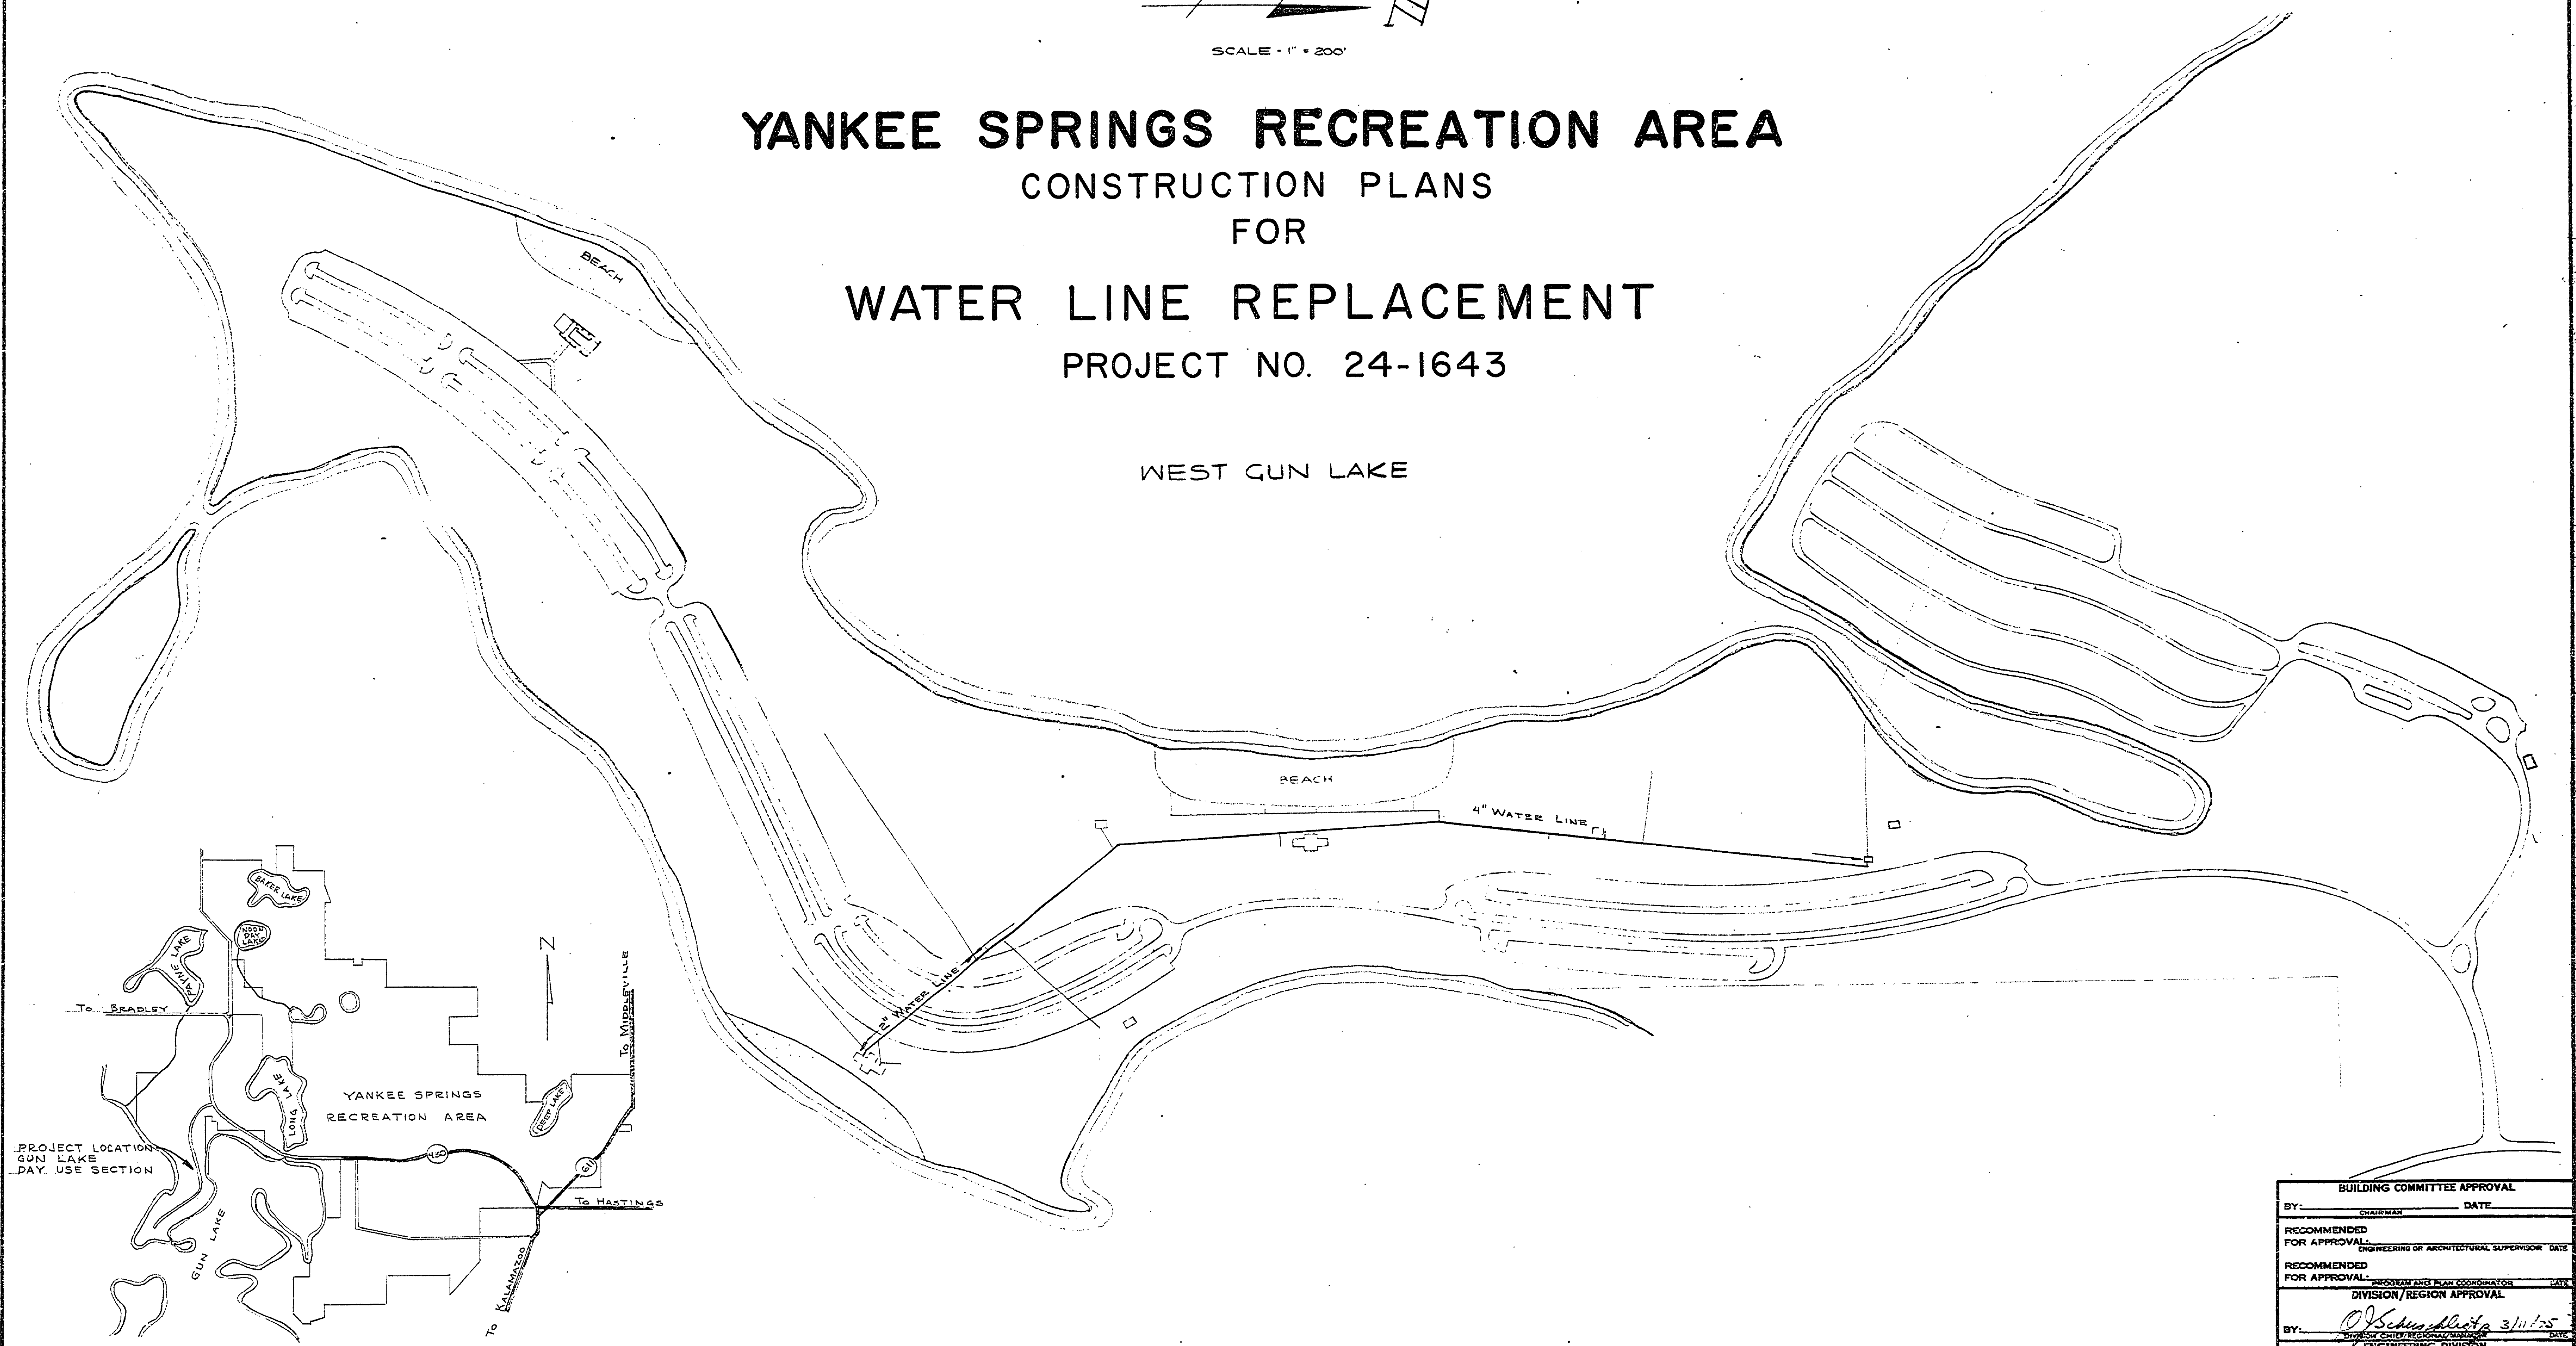

BUILDING COMMITTEE APPROVAL	
BY: _____	DATE: _____
RECOMMENDED FOR APPROVAL: _____ <small>ENGINEERING OR ARCHITECTURAL SUPERVISOR DATE</small>	
RECOMMENDED FOR APPROVAL: _____ <small>PROJECT MANAGER DATE</small>	
DIVISION/REGION APPROVAL	
BY: <i>D. Schuchman</i>	DATE: 3/11/75
<small>ENGINEERING DIVISION</small>	
APPROVED: <i>HC</i>	DATE: 3-11-75
<small>Chief Engineer</small>	

DESIGNED BY R. H. MERRILL	DRAWN BY J. YPMA	FEB. '75	NO. DATE BY	REVISIONS	NO. DATE BY	REVISIONS	MICHIGAN DEPARTMENT OF NATURAL RESOURCES	WATER LINE REPLACEMENT SHEET TITLE	YANKEE SPRINGS RECREATION AREA GUN LAKE DAY USE SECTION PROJECT	PROJECT NO. 24-1643	SHEET 1 OF 2	PLAN NO. E-148
			1.		3.							
			2.		4.							