
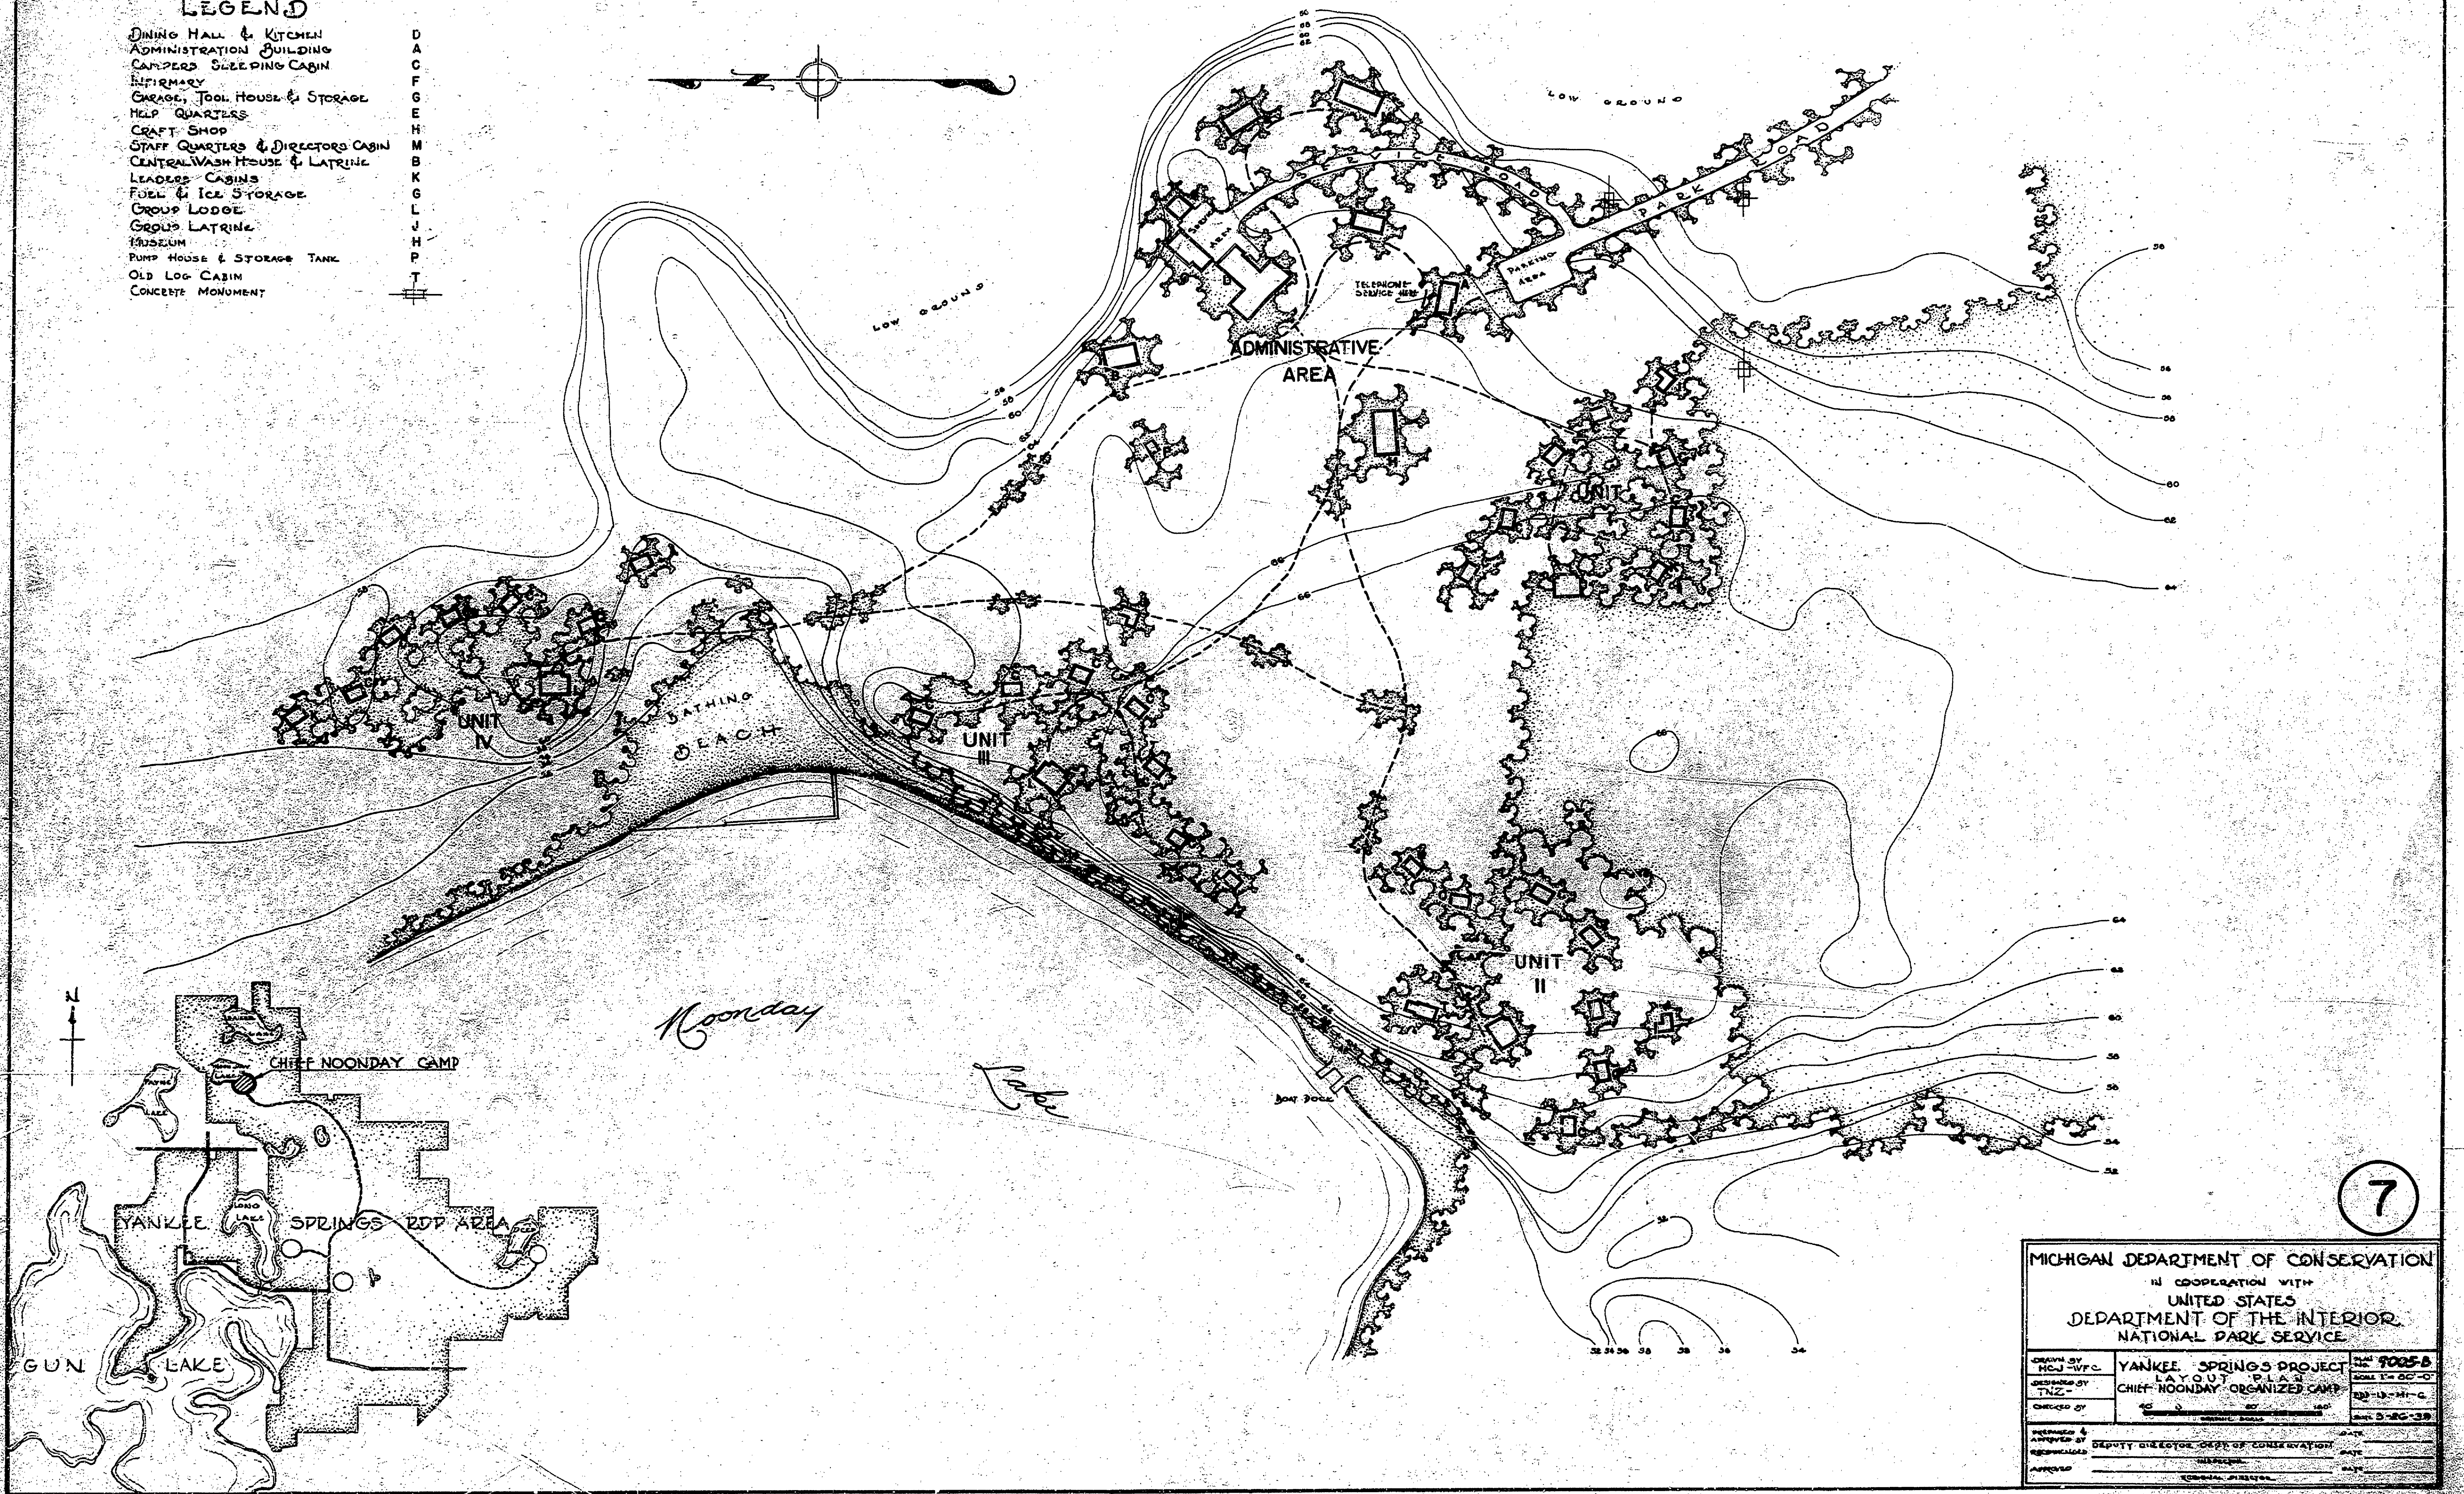


**LEGEND**

- D DINING HALL & KITCHEN
- A ADMINISTRATION BUILDING
- C CAMPERS SLEEPING CABIN
- F INFIRMARY
- G GARAGE, TOOL HOUSE & STORAGE
- E HELP QUARTERS
- H CRAFT SHOP
- M STAFF QUARTERS & DIRECTORS CABIN
- B CENTRAL WASH HOUSE & LATRINE
- K LEADERS CABINS
- L FUEL & ICE STORAGE
- J GROUP LODGE
- H GROUP LATRINE
- P MUSEUM
- T PUMP HOUSE & STORAGE TANK
- I OLD LOG CABIN
- T CONCRETE MONUMENT

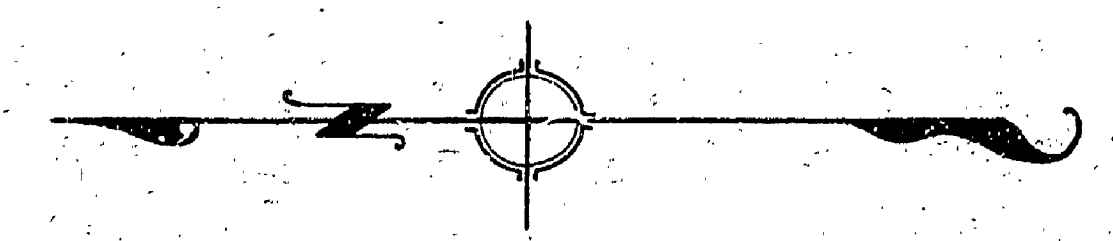

7

MICHIGAN DEPARTMENT OF CONSERVATION	
IN COOPERATION WITH	
UNITED STATES	
DEPARTMENT OF THE INTERIOR	
NATIONAL PARK SERVICE	
DRAWN BY MCJ-WFC	YANKEE SPRINGS PROJECT LAYOUT PLAN
DESIGNED BY TNZ	CHIEF NOONDAY ORGANIZED CAMP
CHECKED BY	
APPROVED & AUTHORIZED BY	DEPUTY DIRECTOR, DEPT. OF CONSERVATION
APPROVED	

L-105