

LEGEND

- | | |
|------------------------|--|
| A Mess Hall | J Group Lodge |
| B Administration Bldg. | K Crafts Bldg. |
| C Sleeping Cabins | L Group Latrine |
| D Leaders' Cabins | M Staff + Directors Quarters |
| E Infirmary | N Central Latrine Wash House + Laundry |
| F Fuel + Ice Storage | O Museum |
| G Garage + Tool House | P Pump House |
| H Help's Quarters | T Water Storage Tank |



— Roads County, Entrance, + Service

☁ Existing tree + shrub growth, a mixture of deciduous + evergreen material

☁ Areas to be planted with a mixture of trees and shrub both deciduous and evergreens

□ Water

A
A

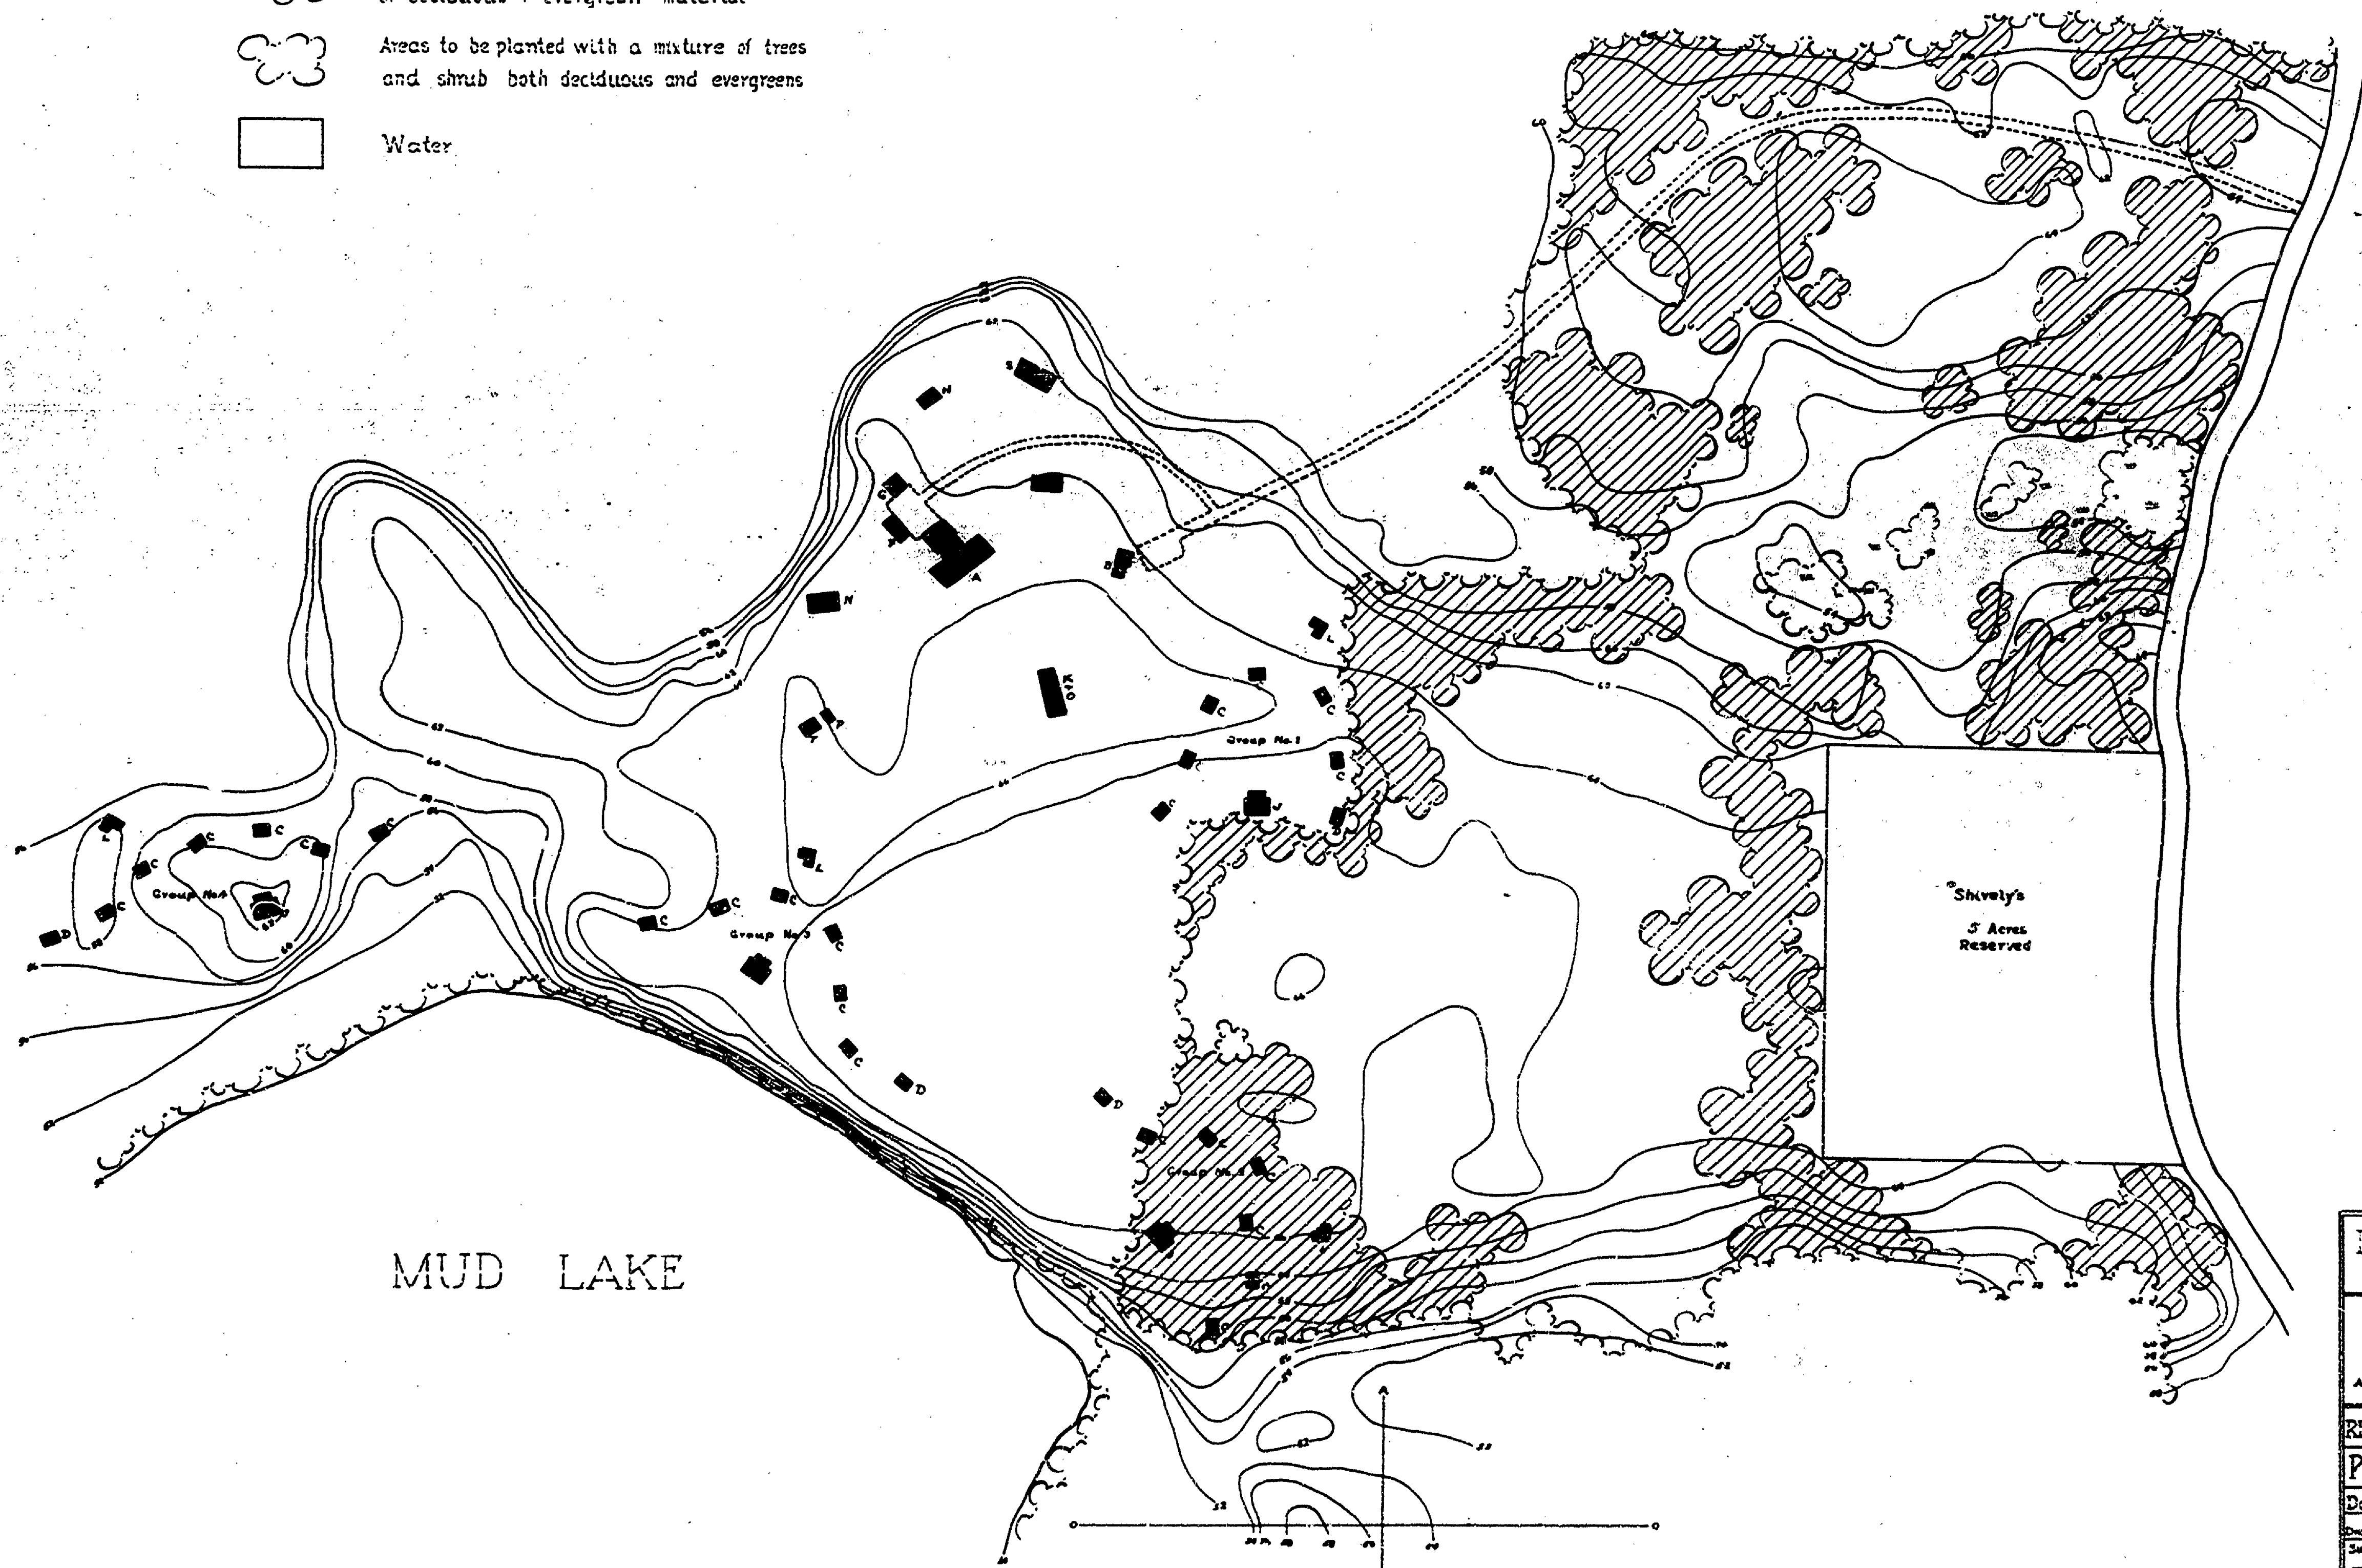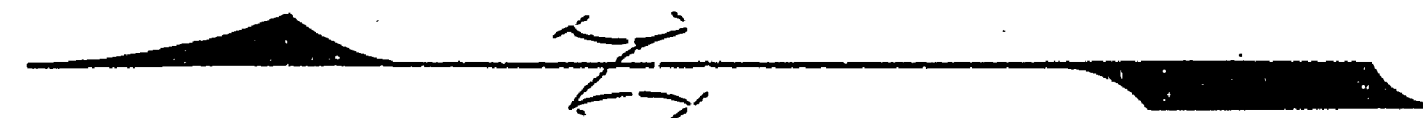

MUD LAKE

Shvelys
5 Acres
Reserved

DEPARTMENT OF THE INTERIOR NATIONAL PARK SERVICE		
MAINTAINING AGENCY MICHIGAN CONSERVATION COMMISSION		
APPROVED BY	Deputy Director	
REFM'S	YANKEE SPRINGS	
PLANTING PLAN - CAMP 1		
Date Drawn	9/22/32	Date Submitted
Drawn by	222	Traced by
Submitted by	Dpm	Scale
Checked by	222	1" = 100'
Approved by	Date	Sheet No.
Approved by	Date	File No.
Regional Officer	Date	
Approved by	Date	

W. J. ...