


DRAWN BY L.M.C.	CHECKED BY J.I.R.	DATE 10-21-55	REVIEWED BY SECTIONS		DATE	APPROVED BY <i>[Signature]</i>	NO.	DATE	BY	REVISIONS
			ARCHITECTURAL J.I.R.	10-21-55						
	ENGINEERING N.C.M.	10-21-55					2		5	
	LANDSCAPE J.I.R.	10-21-55					3		6	




CURVE #4
 Δ = 10° 10'
 D = 1° 20'
 T = 299.79
 L = 677.78
 R = 3818.48
 E = 18.48
 PC = 19+20.22
 PI = 22+60.11
 PT = 25+98.10

BM #1 - P.I. Sta. 22+60.11
 Elevation 953.65

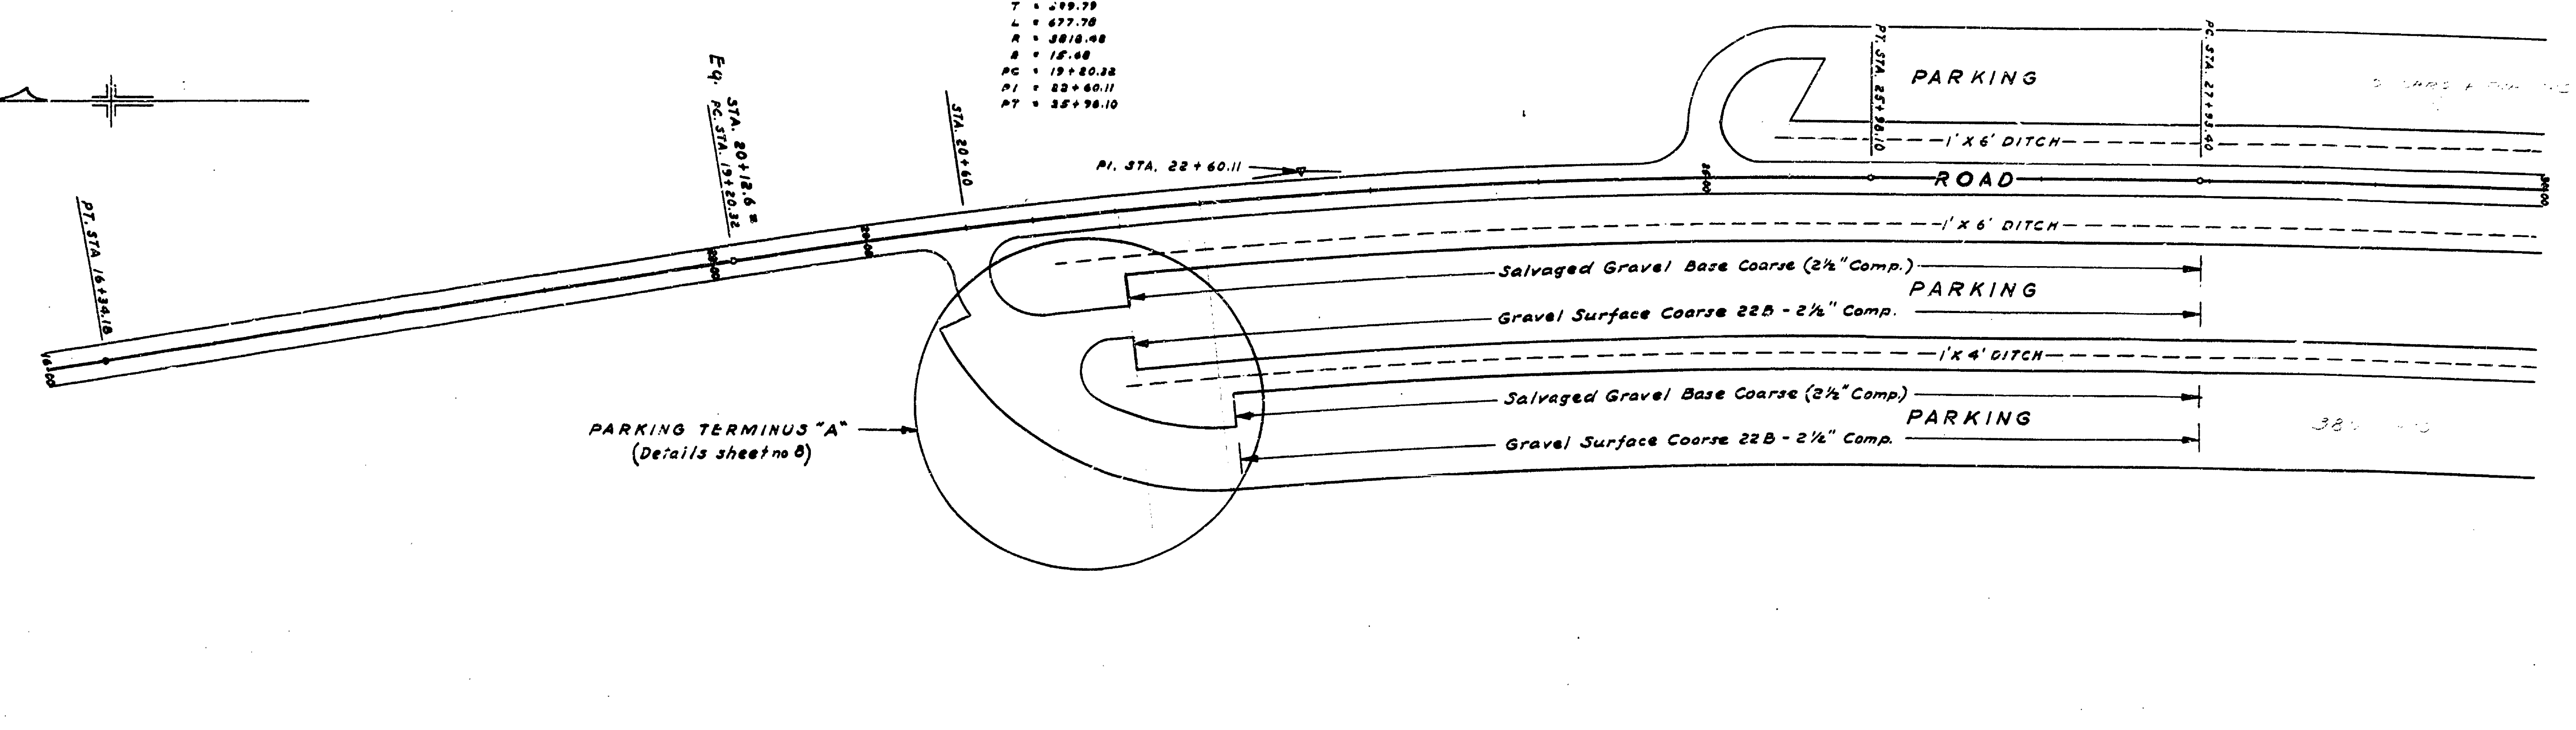

SCALE - 1" = 50'

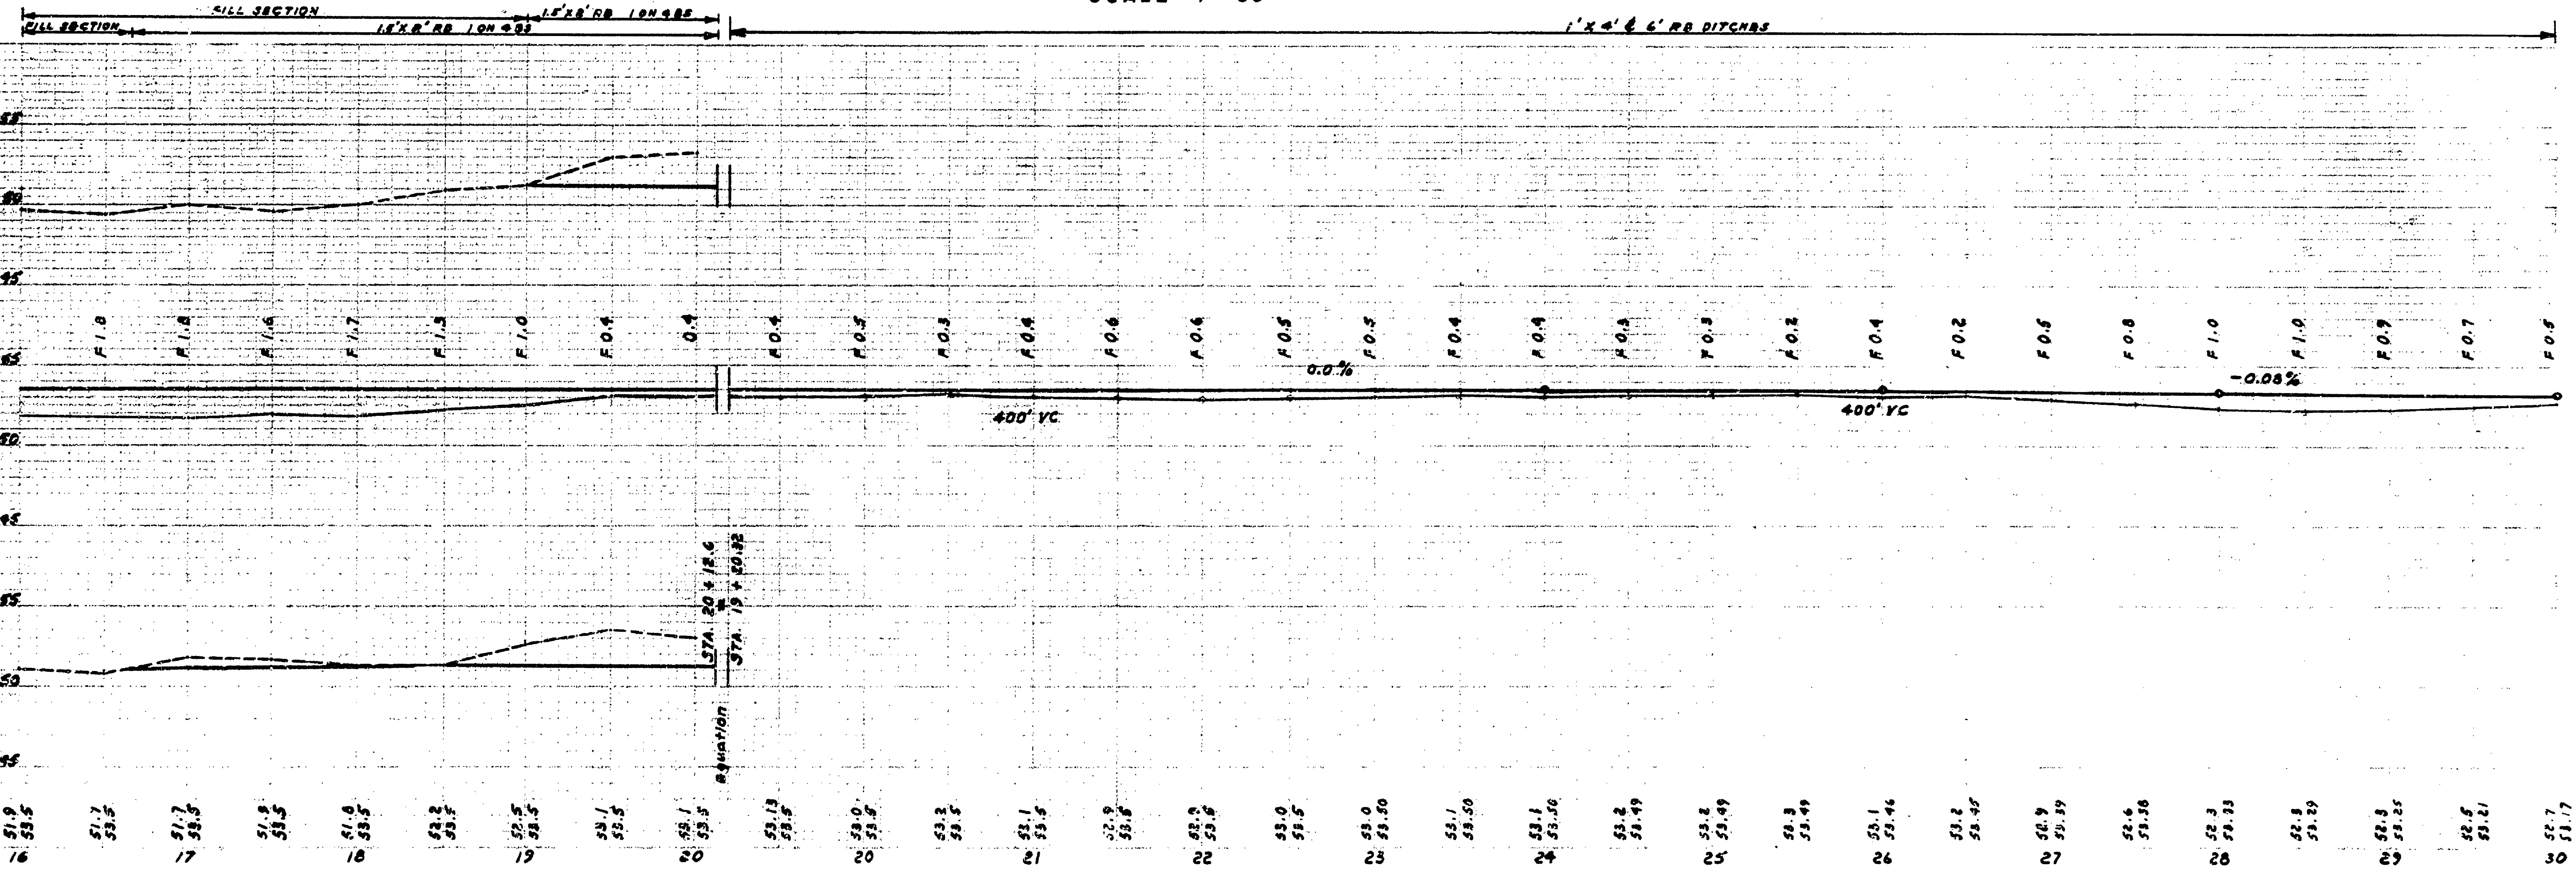

SCALE - HOR. 1" = 50'
 VERT. 1" = 5'

MICHIGAN
 DEPARTMENT OF CONSERVATION
 PARKS AND RECREATION DIVISION

YANKEE SPRINGS RECREATION AREA
 GUN LAKE DAY USE SECTION
 ROAD & PARKING PLAN & PROFILE

SHEET
 NO. 6
 OF 10

PLAN NO.
 L-123