



**CURVE #5**  
 Δ = 6°00'  
 D = 170'  
 T = 300.30  
 L = 400.00  
 R = 5729.50  
 E = 7.84  
 PC = 27+93.4  
 PI = 30+93.7  
 PT = 33+93.4

**CURVE #6**  
 Δ = 31°00'  
 D = 50'  
 T = 317.9  
 L = 620.0  
 R = 1146.3  
 E = 33.3  
 PC = 35+00.15  
 PI = 38+97.95  
 PT = 42+00.15

BM #2 Pl. Sta. 38+97.95  
 Elevation 950.83

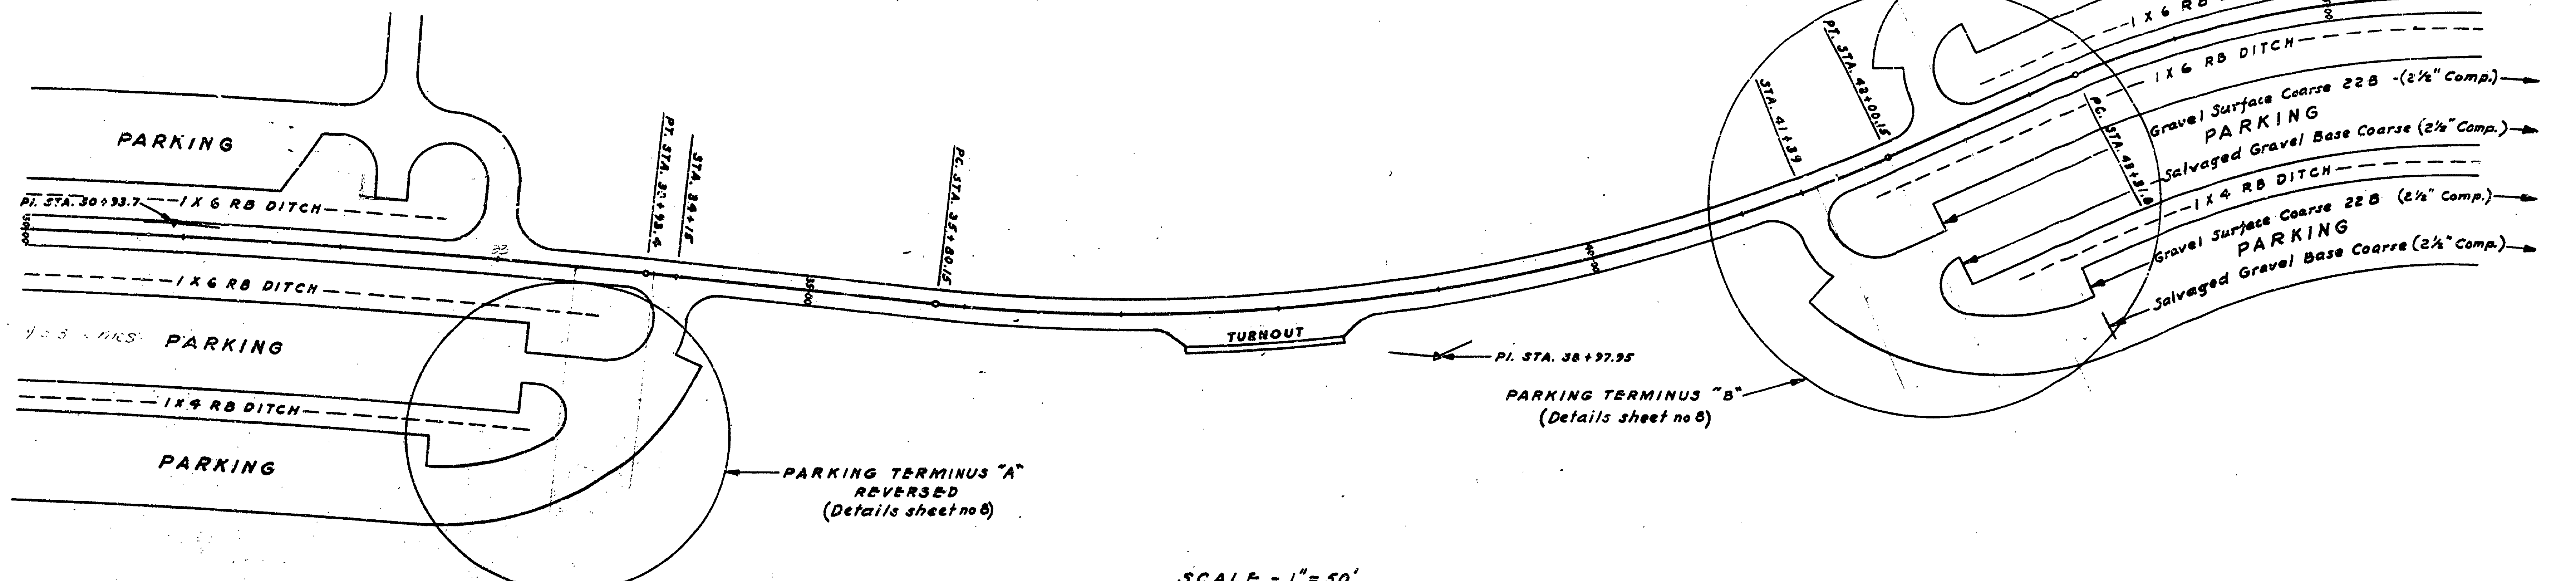

SCALE - 1" = 50'

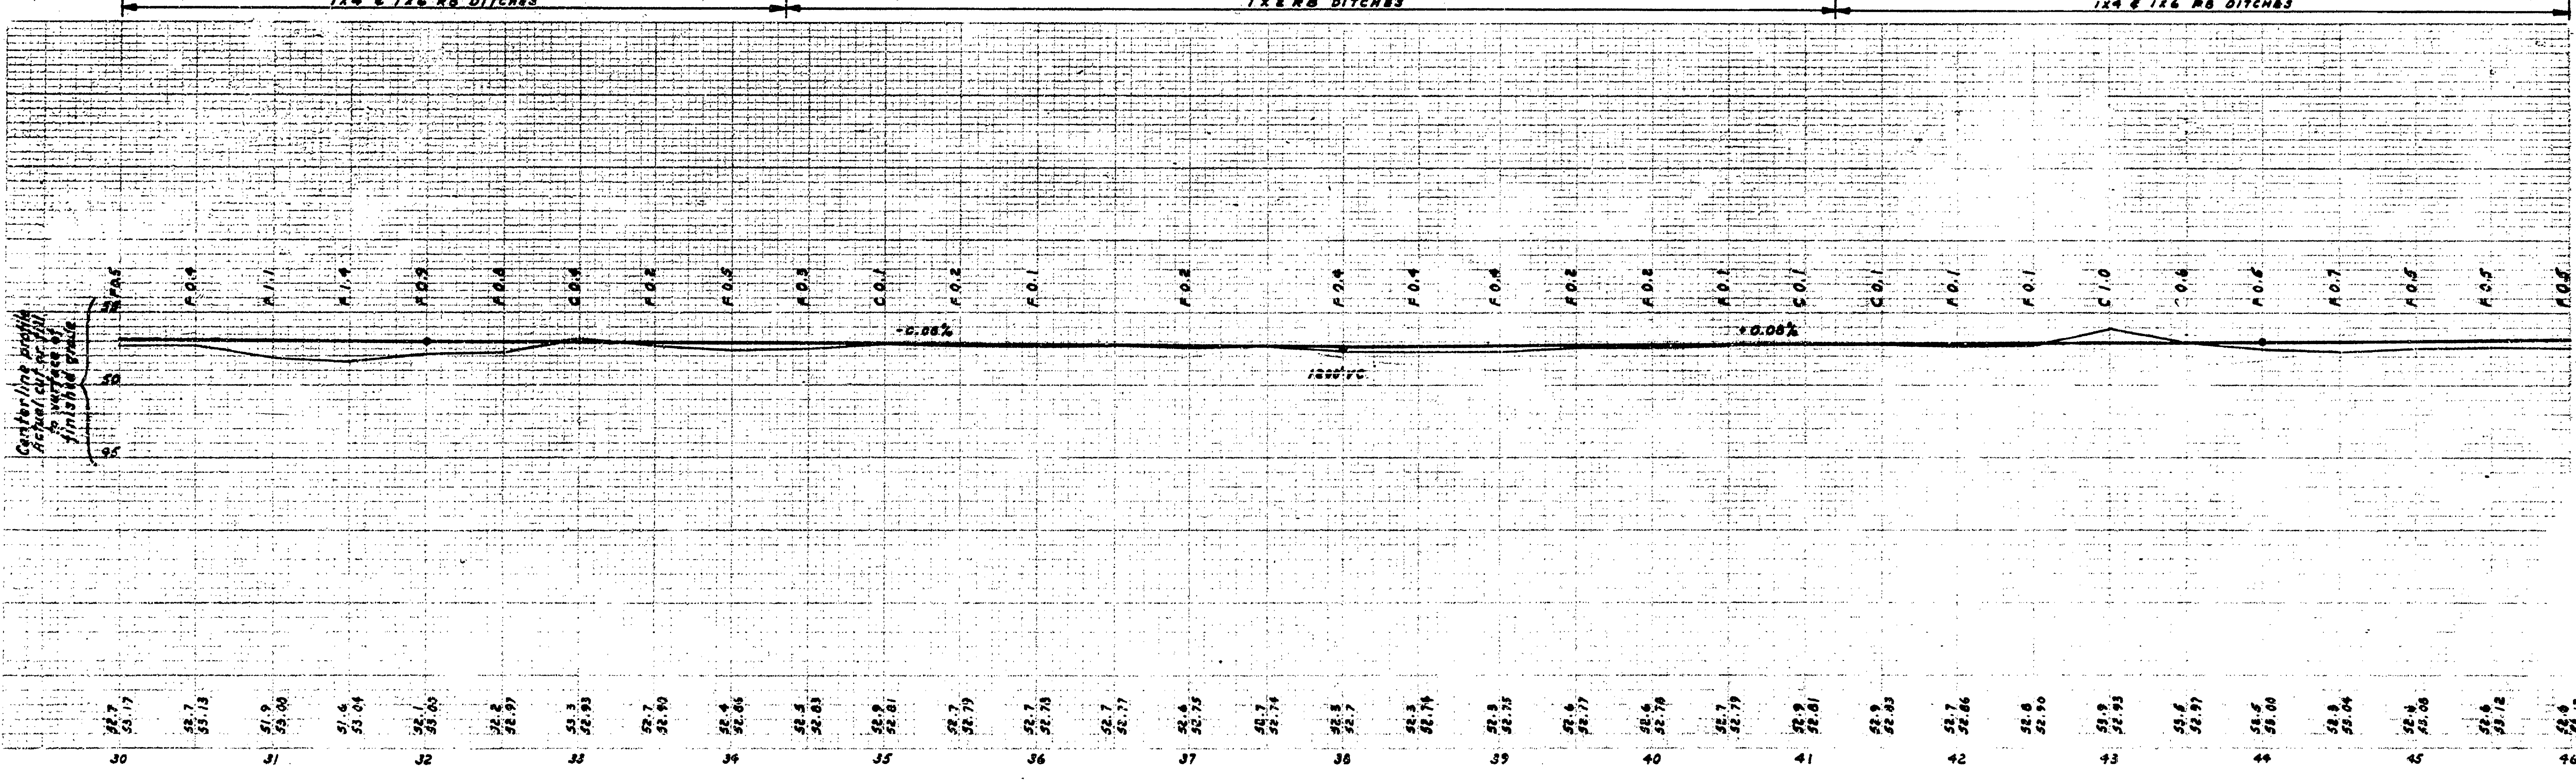

SCALE - HOR. 1" = 50'  
 VERT. 1" = 5'

MICHIGAN  
 DEPARTMENT OF CONSERVATION  
 PARKS AND RECREATION DIVISION

YANKEE SPRINGS RECREATION AREA  
 GUN LAKE DAY USE SECTION  
 ROAD & PARKING PLAN & PROFILE

SHEET  
 NO. 7  
 OF 10

PLAN NO.  
 L-123

DRAWN BY L.M.C.	CHECKED BY DATE 10-21-55	REVIEWED BY SECTIONS		APPROVED BY DATE 10-21-55	REVISIONS	DATE	BY
		ARCHITECTURAL J.I.P.	ENGINEERING S.C.H.				
					1		
					2		
					3		
					4		
					5		
					6		