


DATE	5-22-57		
CHECKED BY	J.I.R.		
DRAWN BY	L.M.L.		
REVIEWED BY SECTIONS	DATE	APPROVED BY	
ARCHITECTURAL	J.I.R.	6-29-57	
ENGINEERING	J.I.R.	6-28-57	
LANDSCAPE	J.I.R.	6-29-57	
DATE	5-22-57	DATE	6-29-57
REVISIONS	NO.	DATE	BY
	4		
	5		
	6		

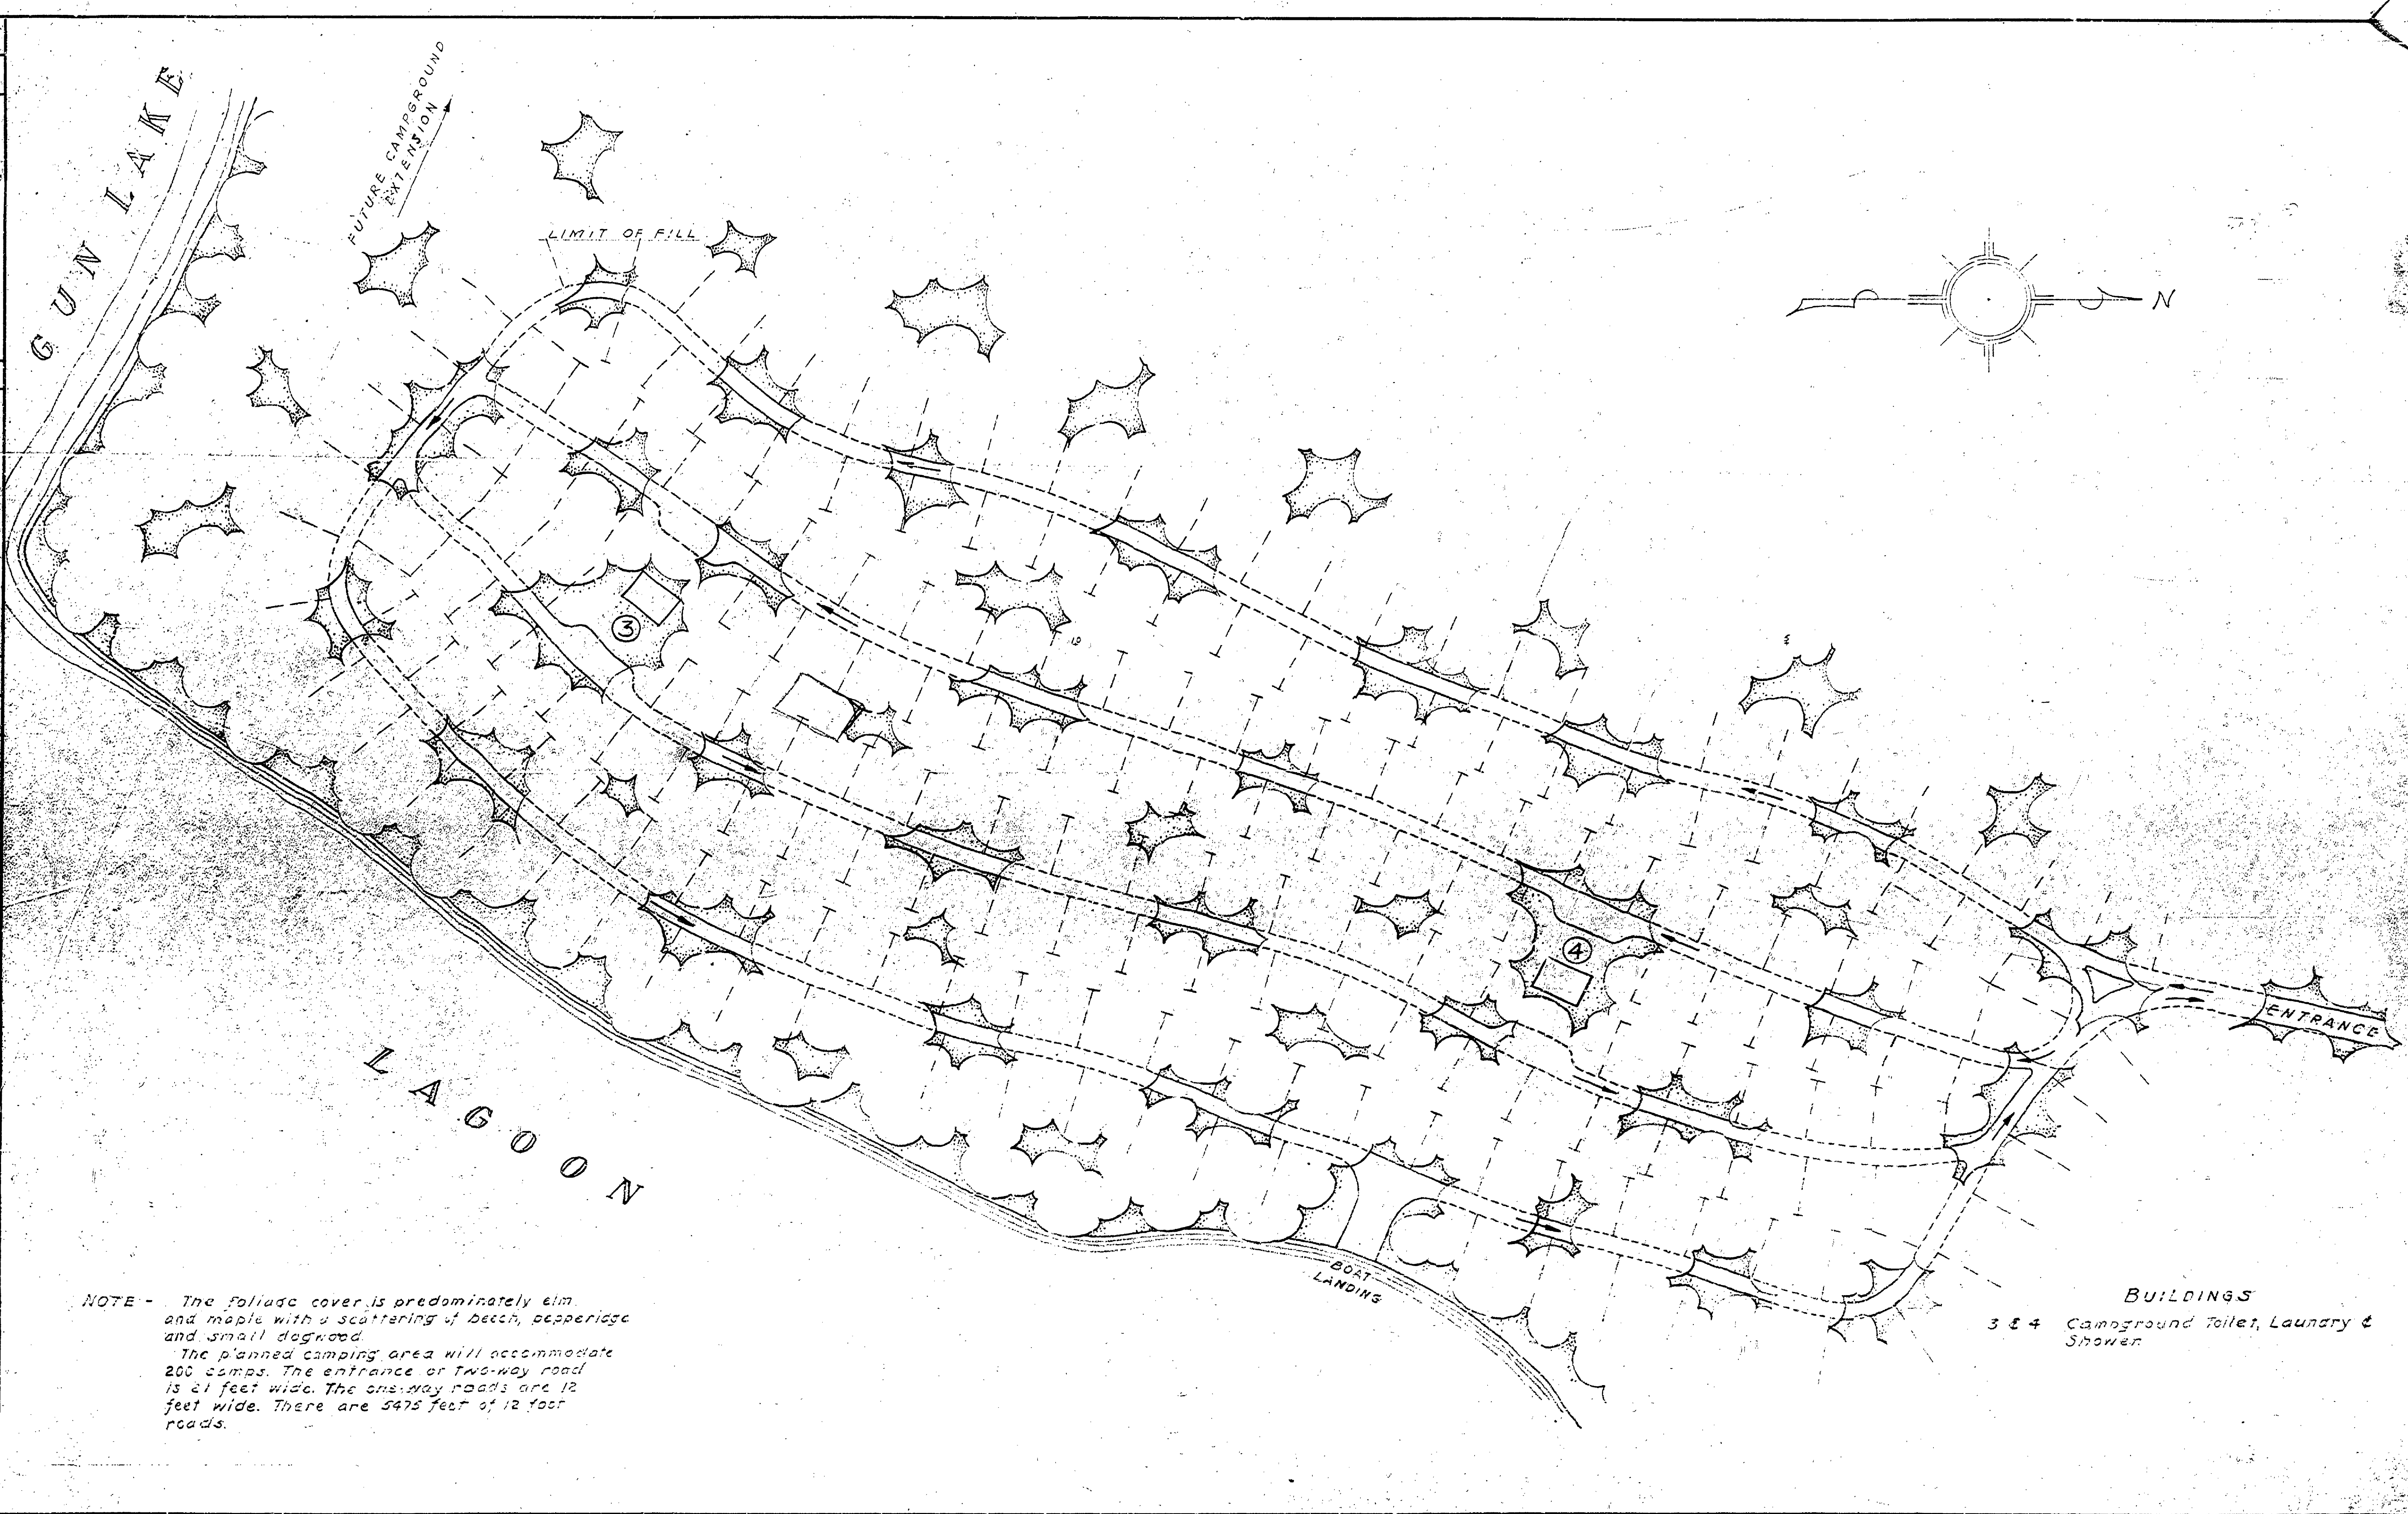

NOTE - The foliage cover is predominately elm and maple with a scattering of beech, pepperidge and small dogwood.  
 The planned camping area will accommodate 200 camps. The entrance or two-way road is 21 feet wide. The one-way roads are 12 feet wide. There are 5475 feet of 12 foot roads.

BUILDINGS  
 3 & 4 Campground Toilet, Laundry & Shower

SCALE - 1" = 50'

MICHIGAN  
 DEPARTMENT OF CONSERVATION  
 PARKS AND RECREATION DIVISION

YANKEE SPRINGS RECREATION AREA  
 GUN LAKE DAY USE SECTION  
 CAMPGROUND PLAN

SHEET NO. 1 OF 1  
 PLAN NO. L-126