

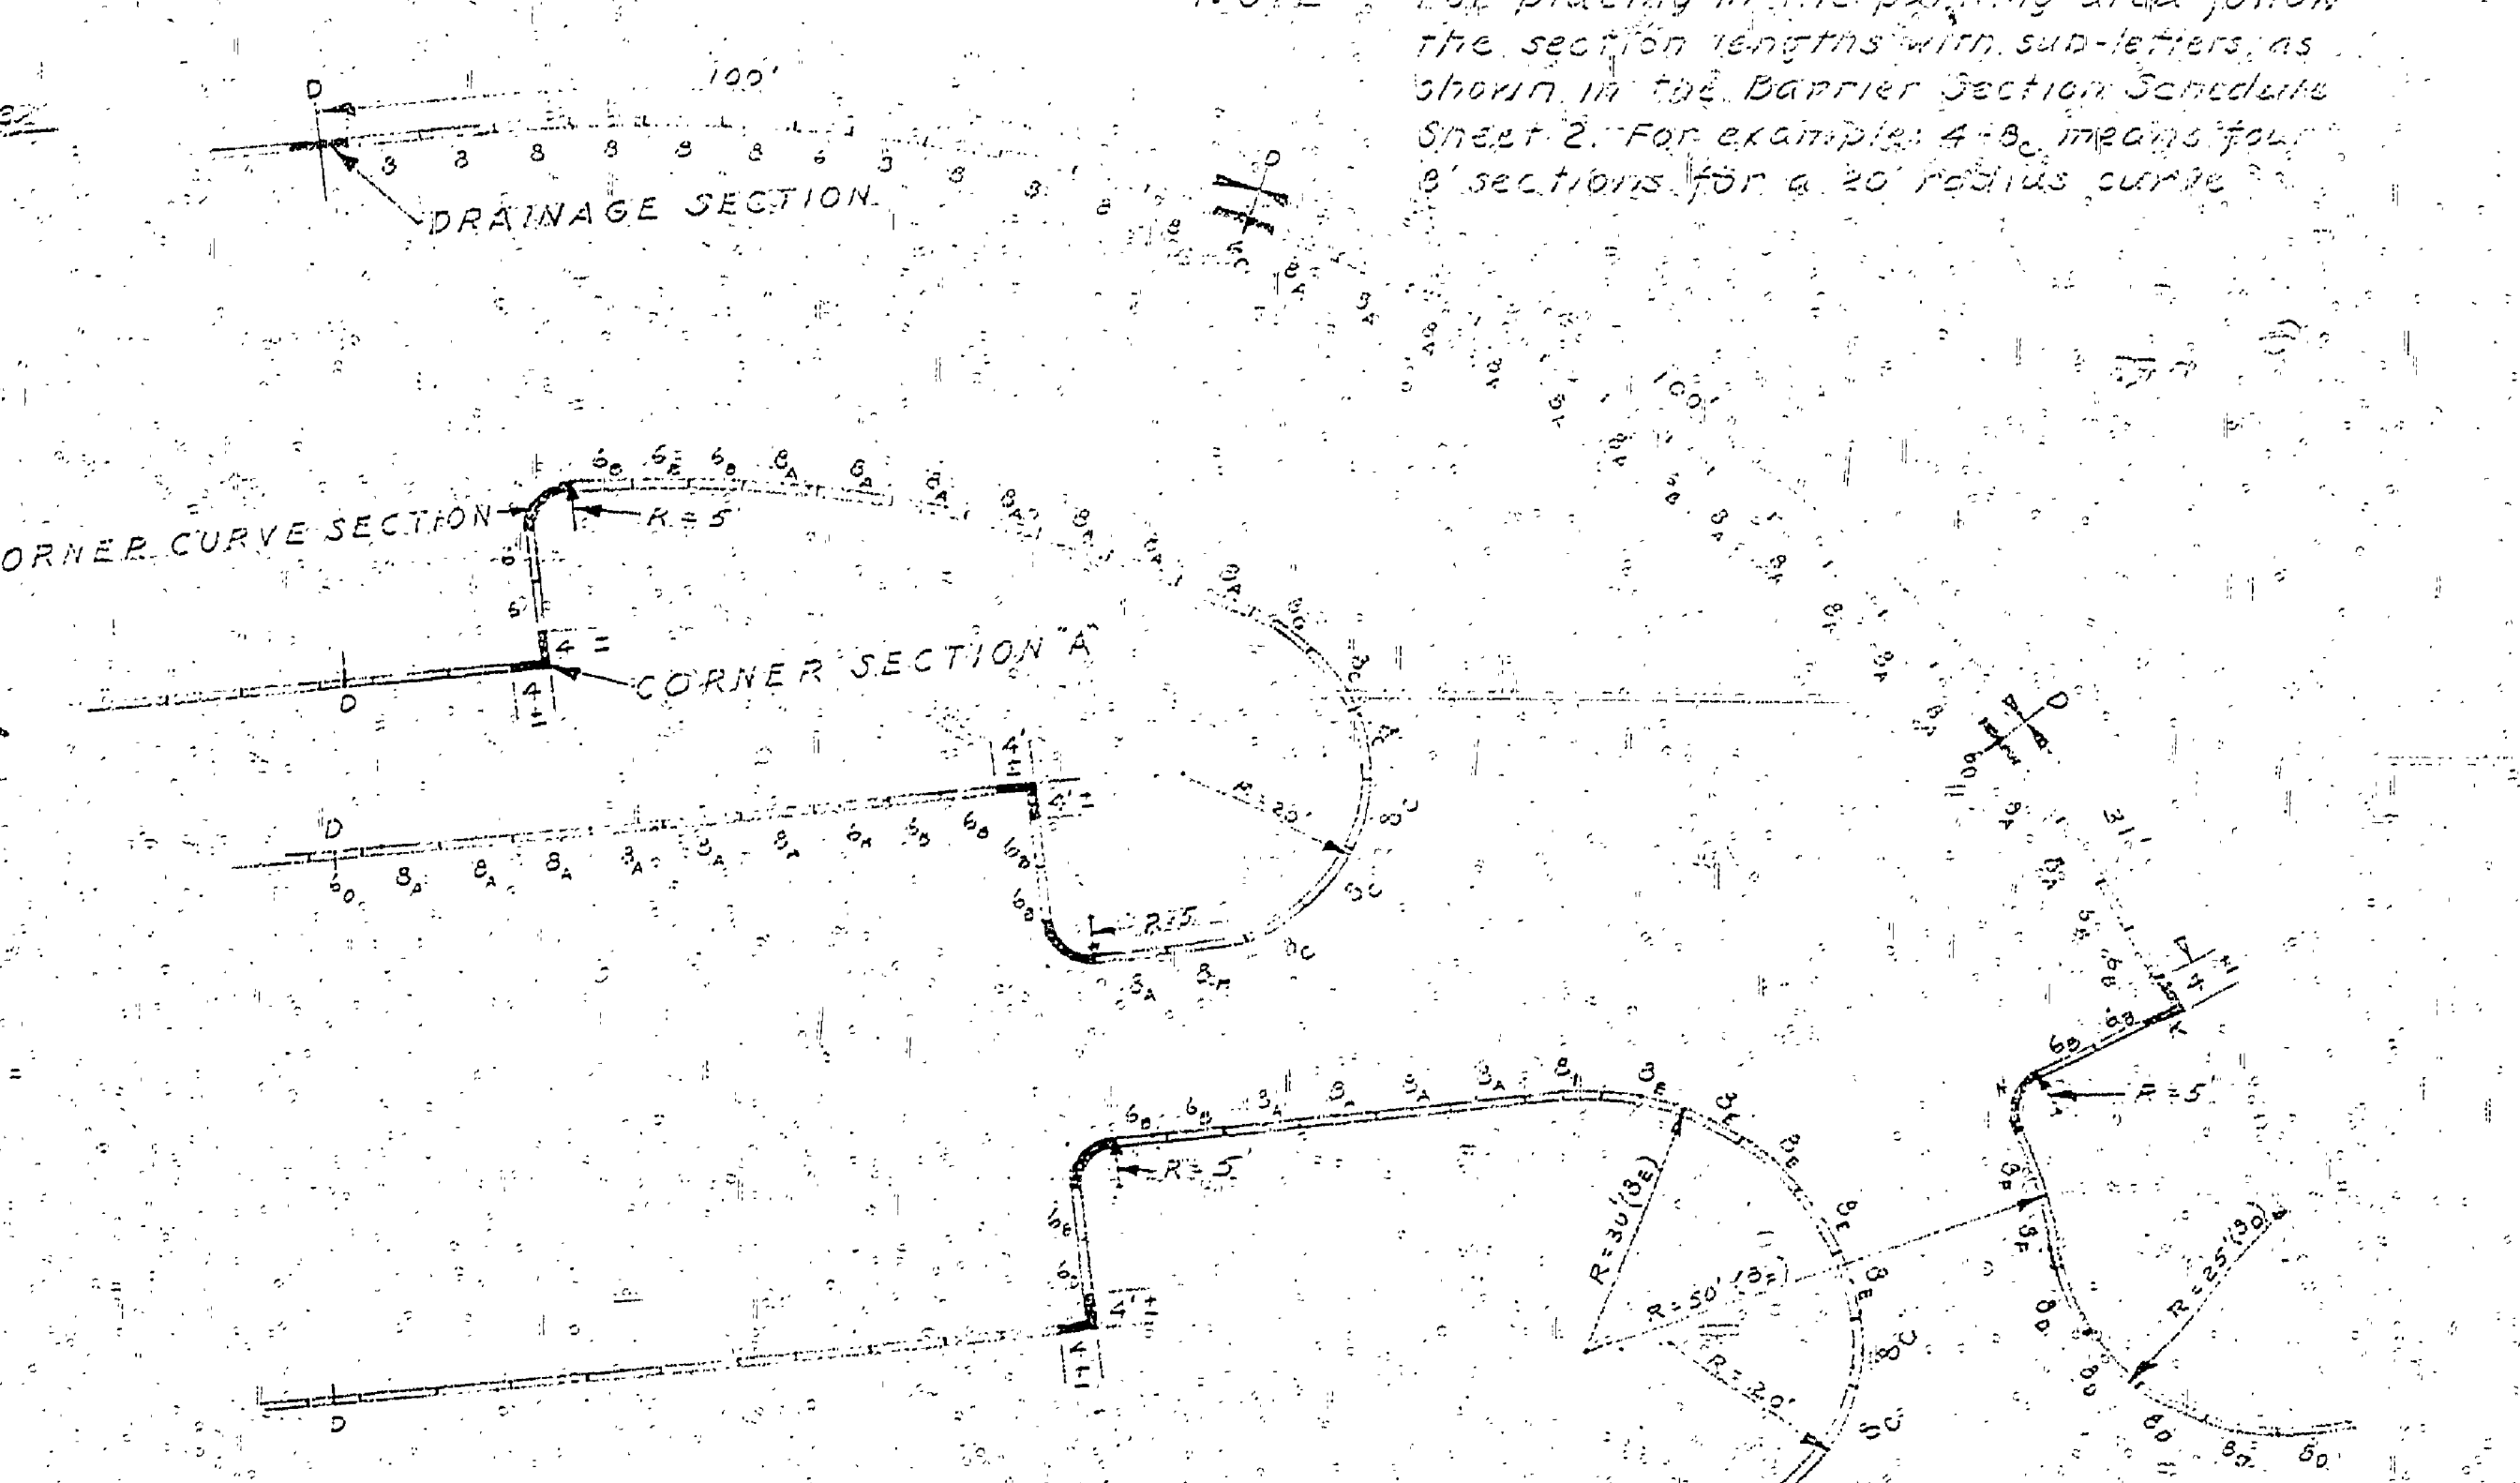
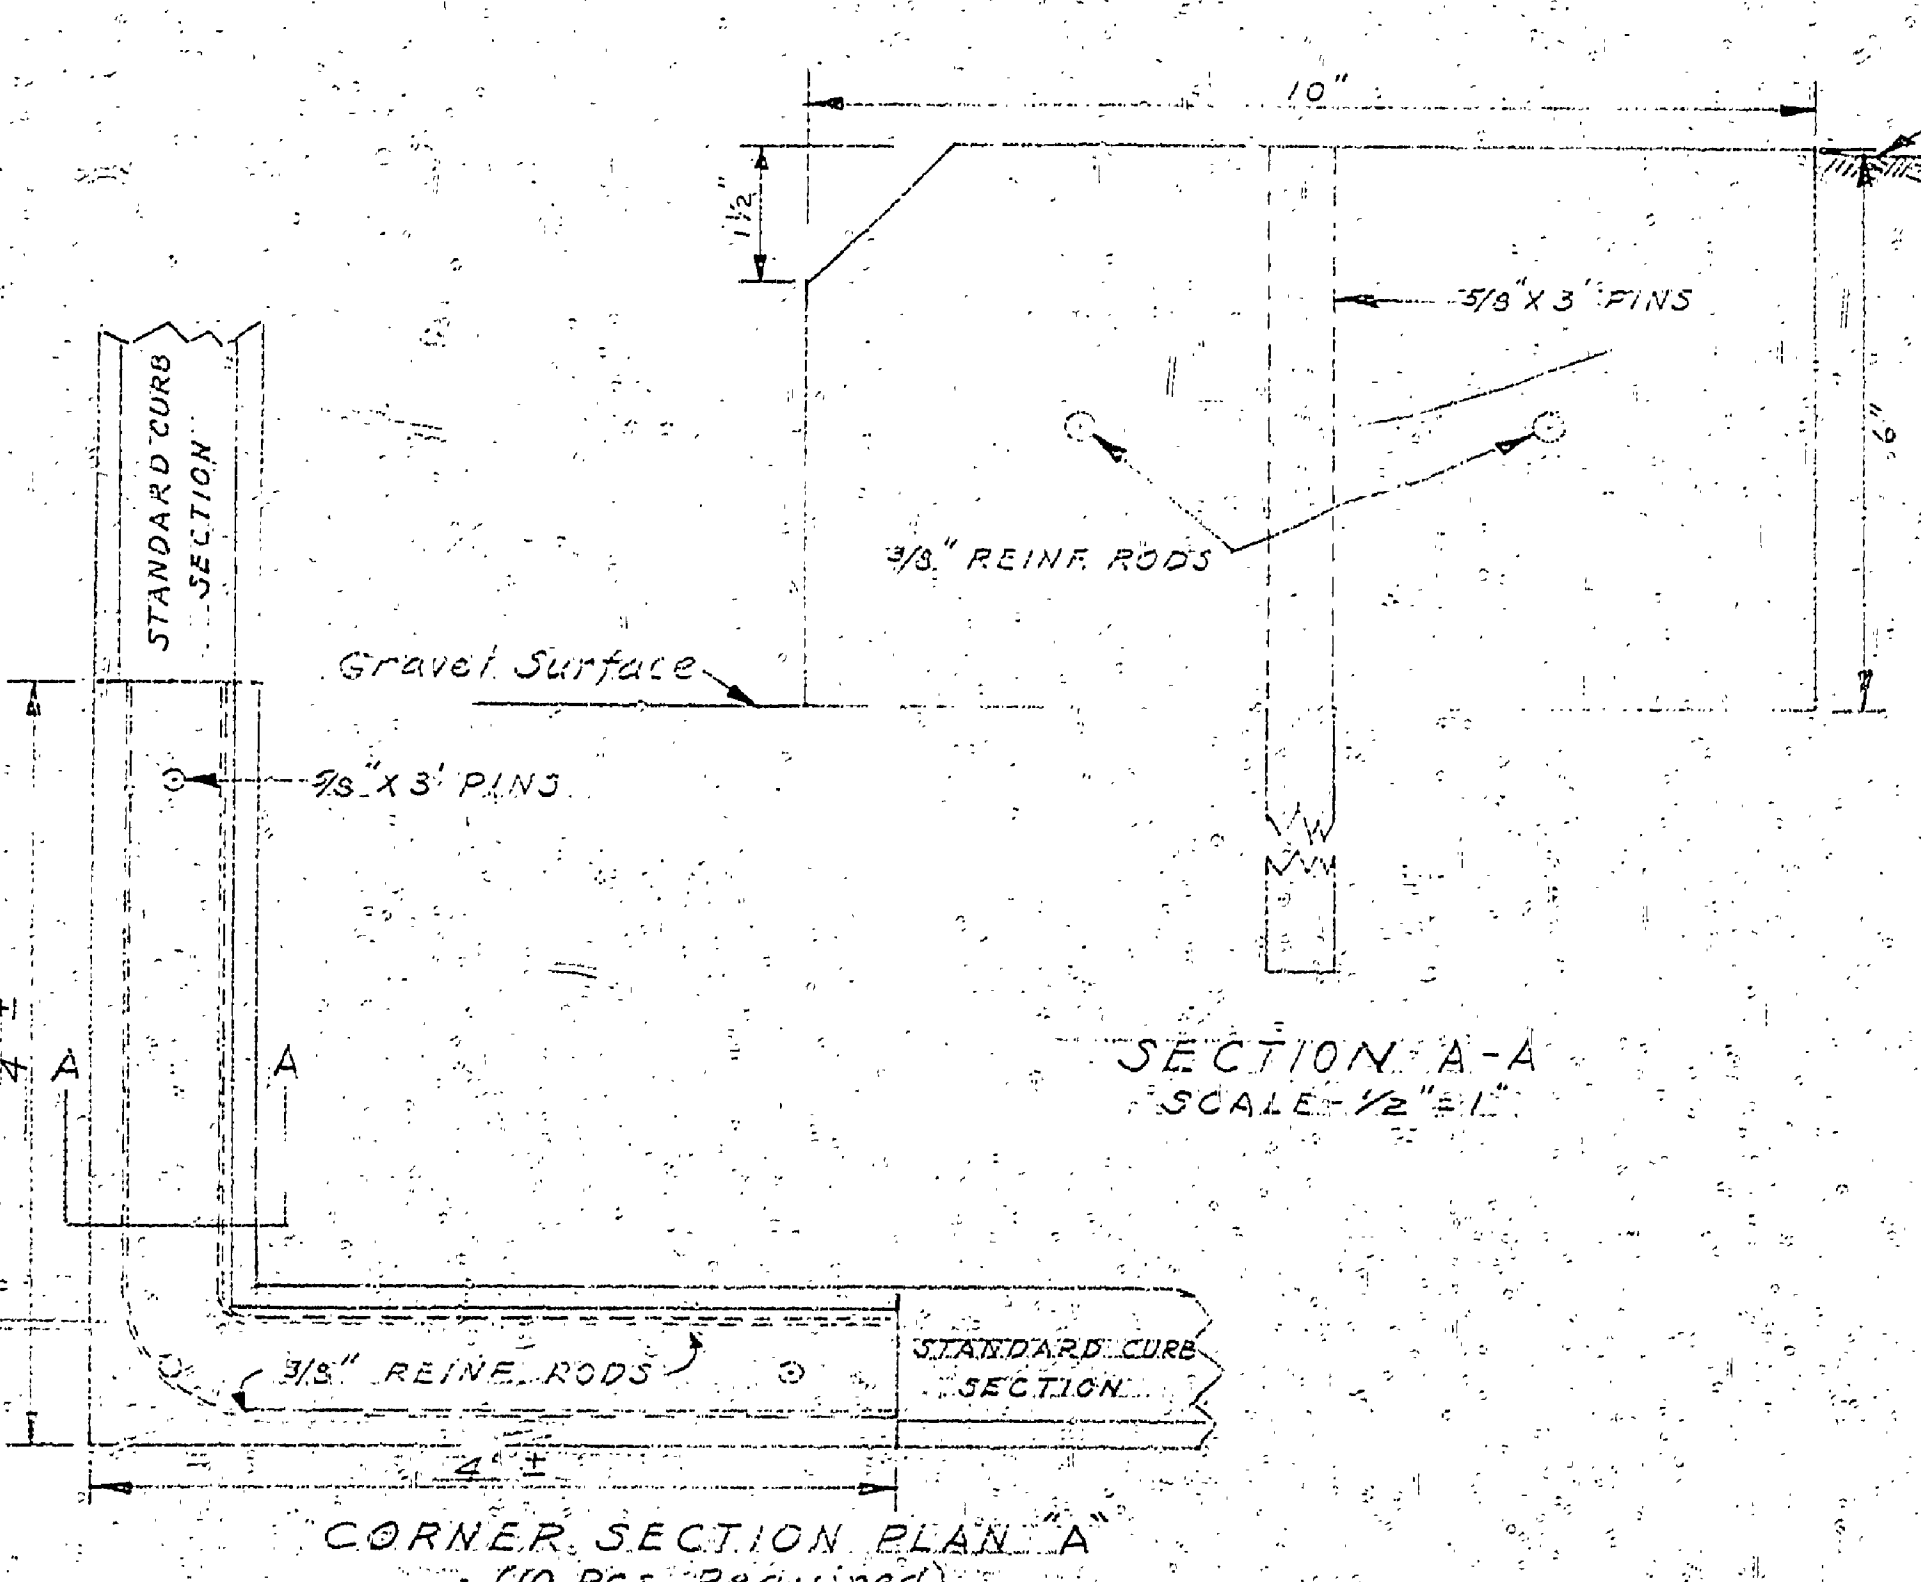
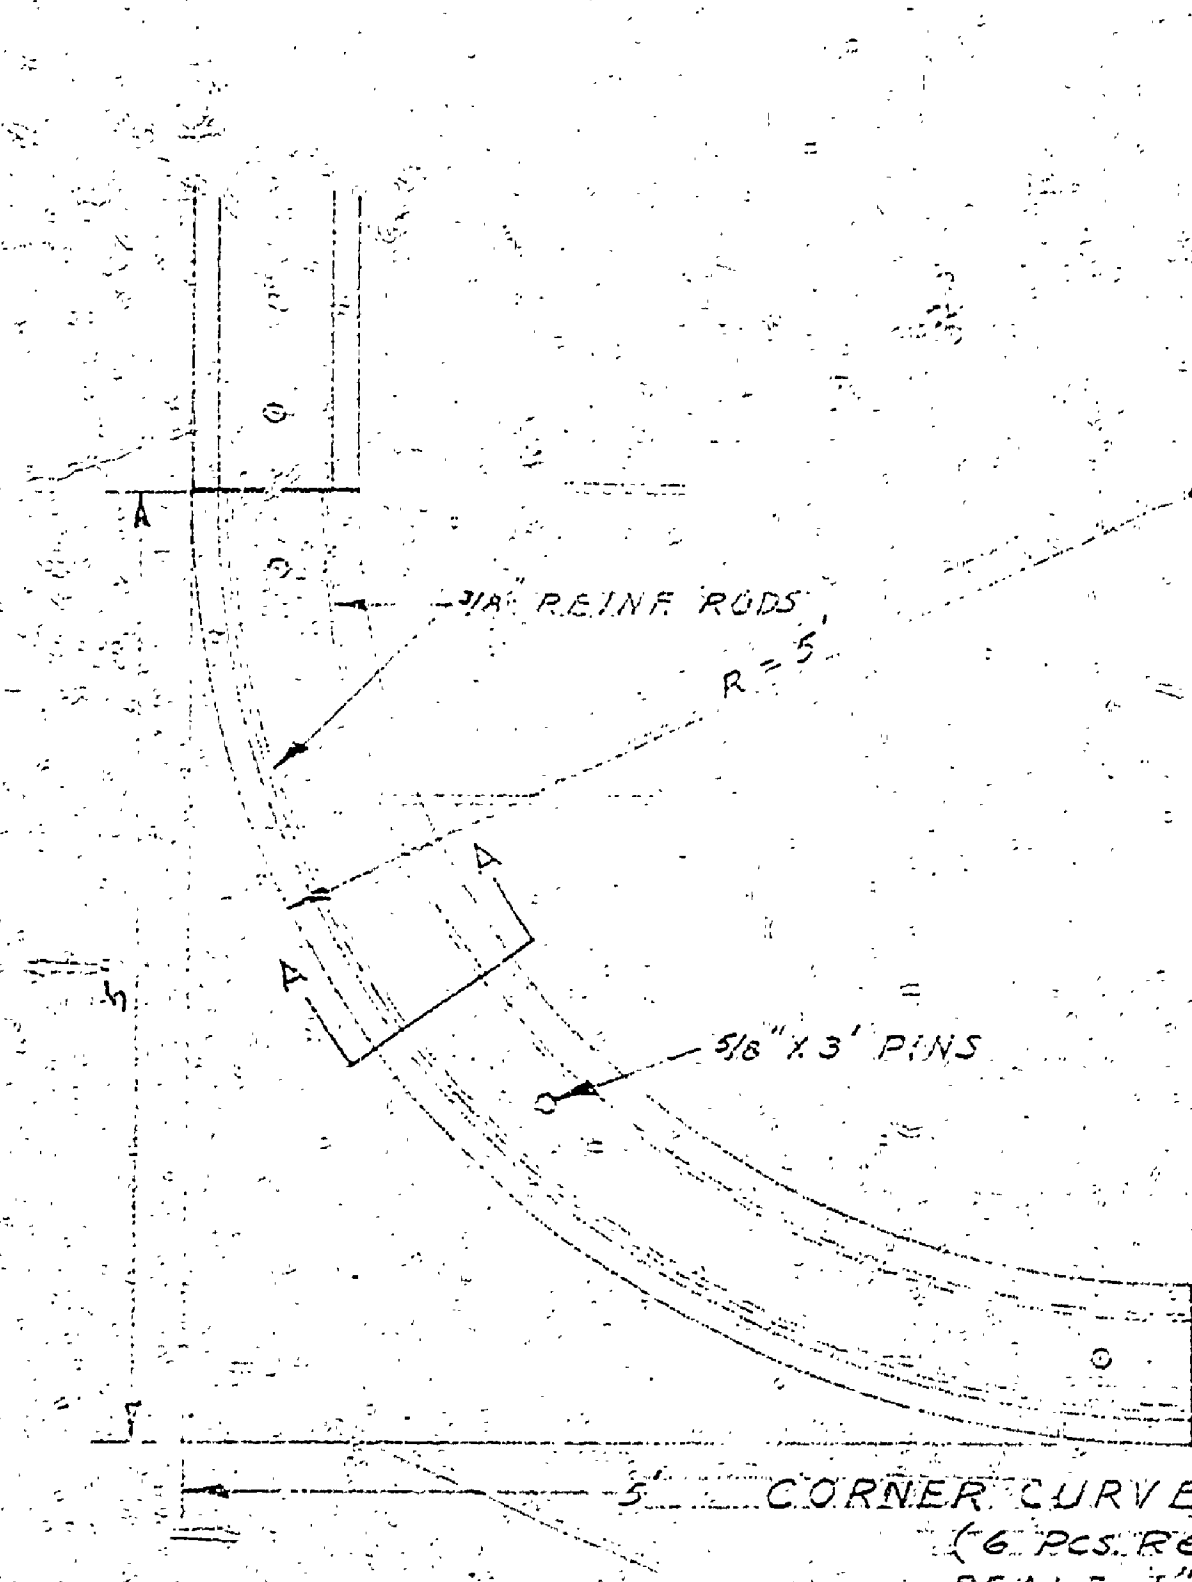
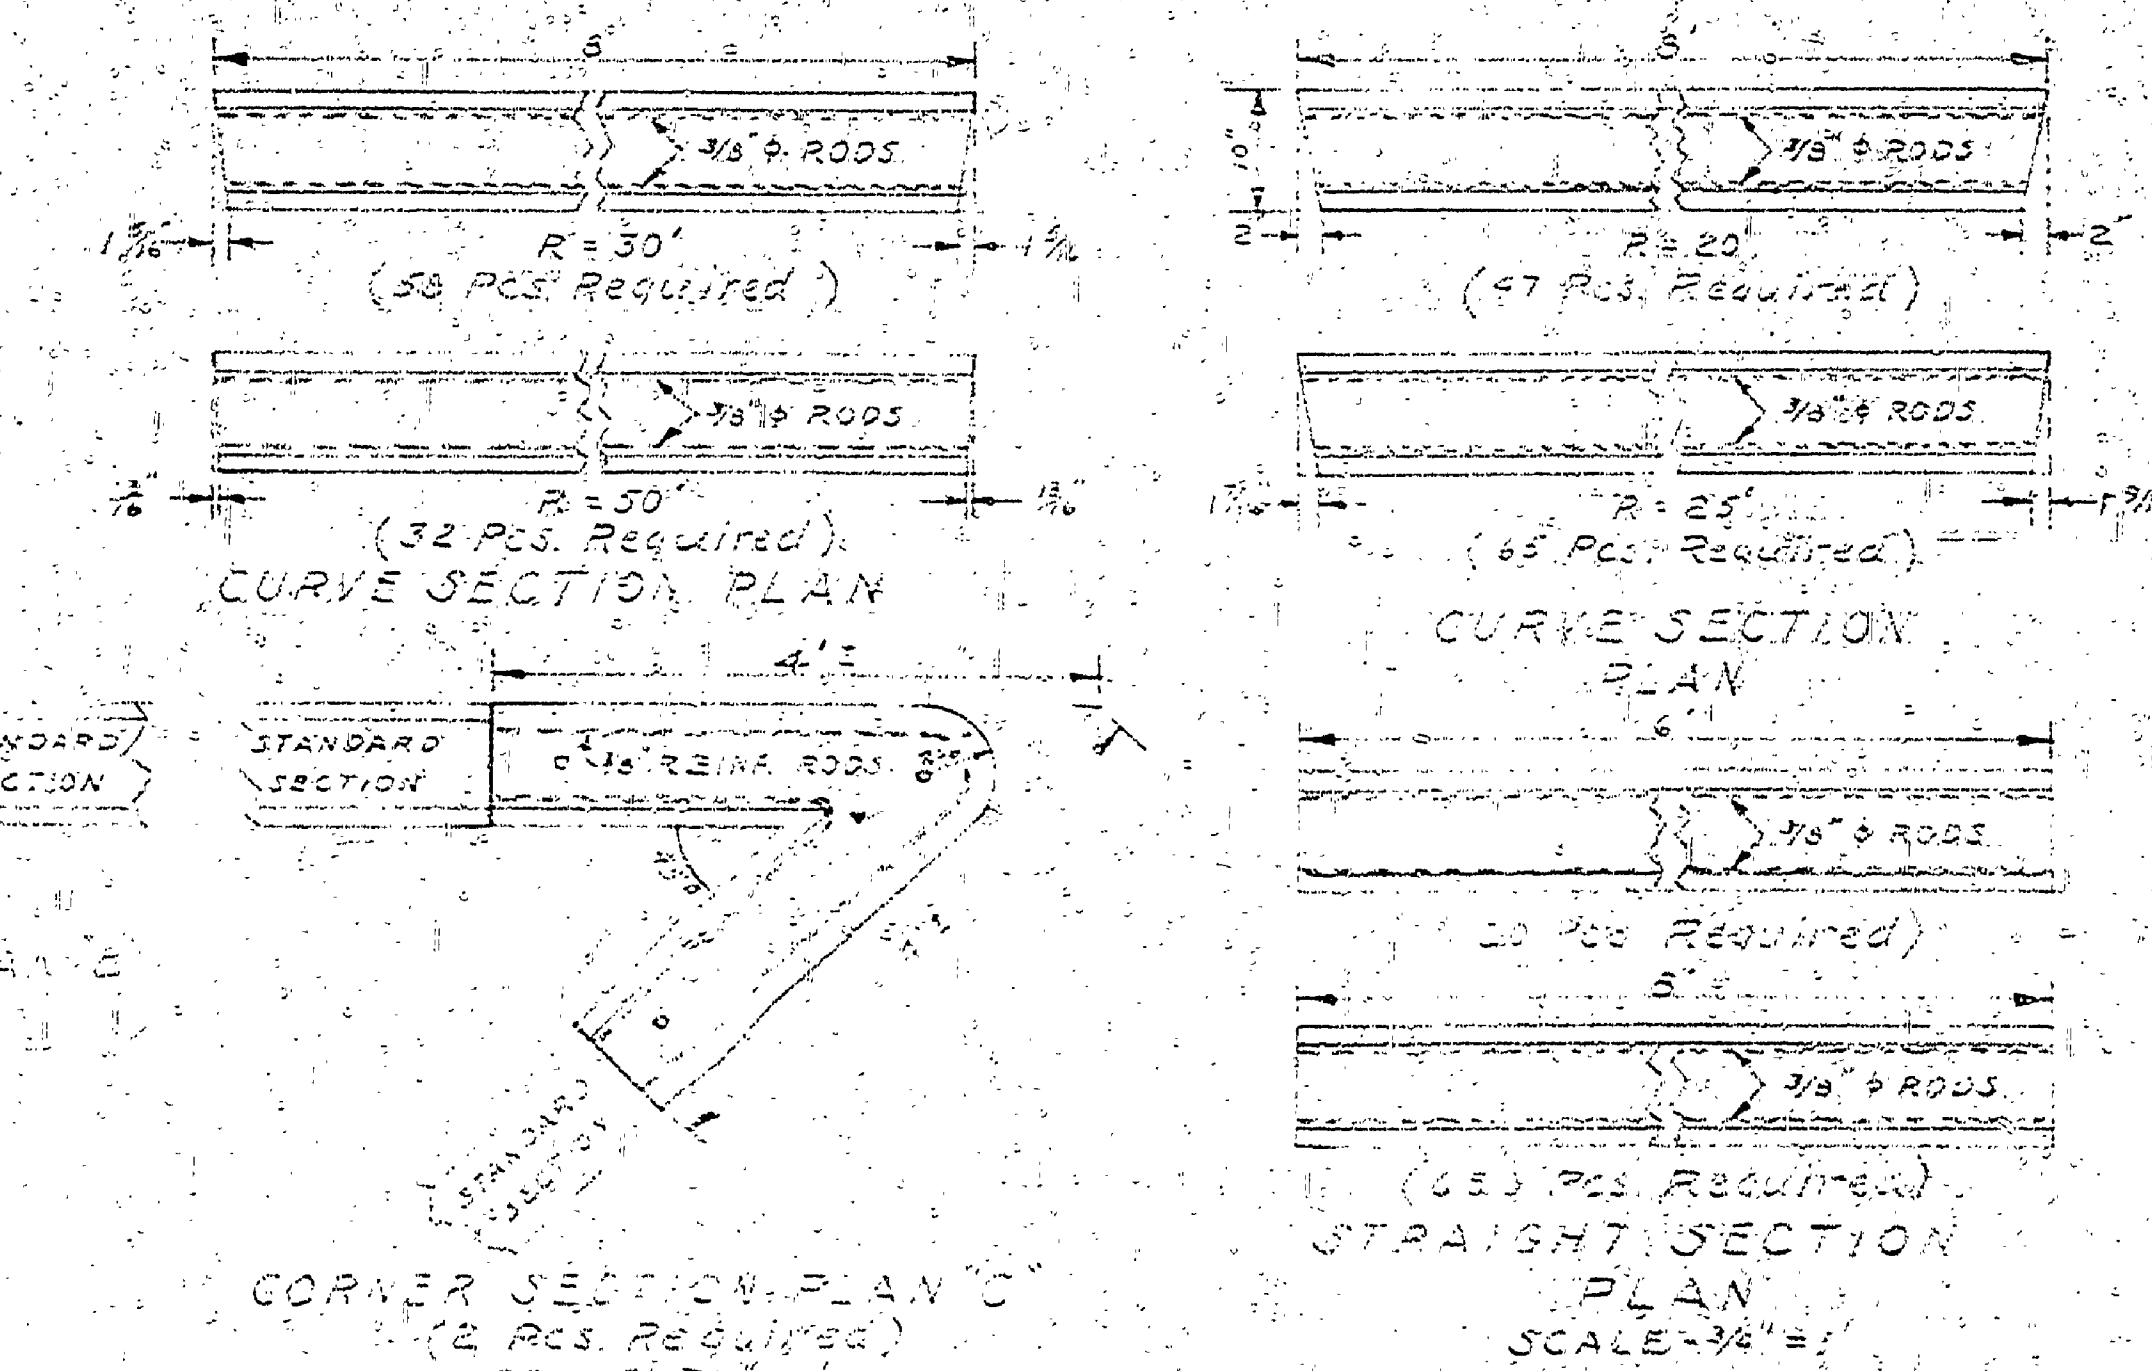
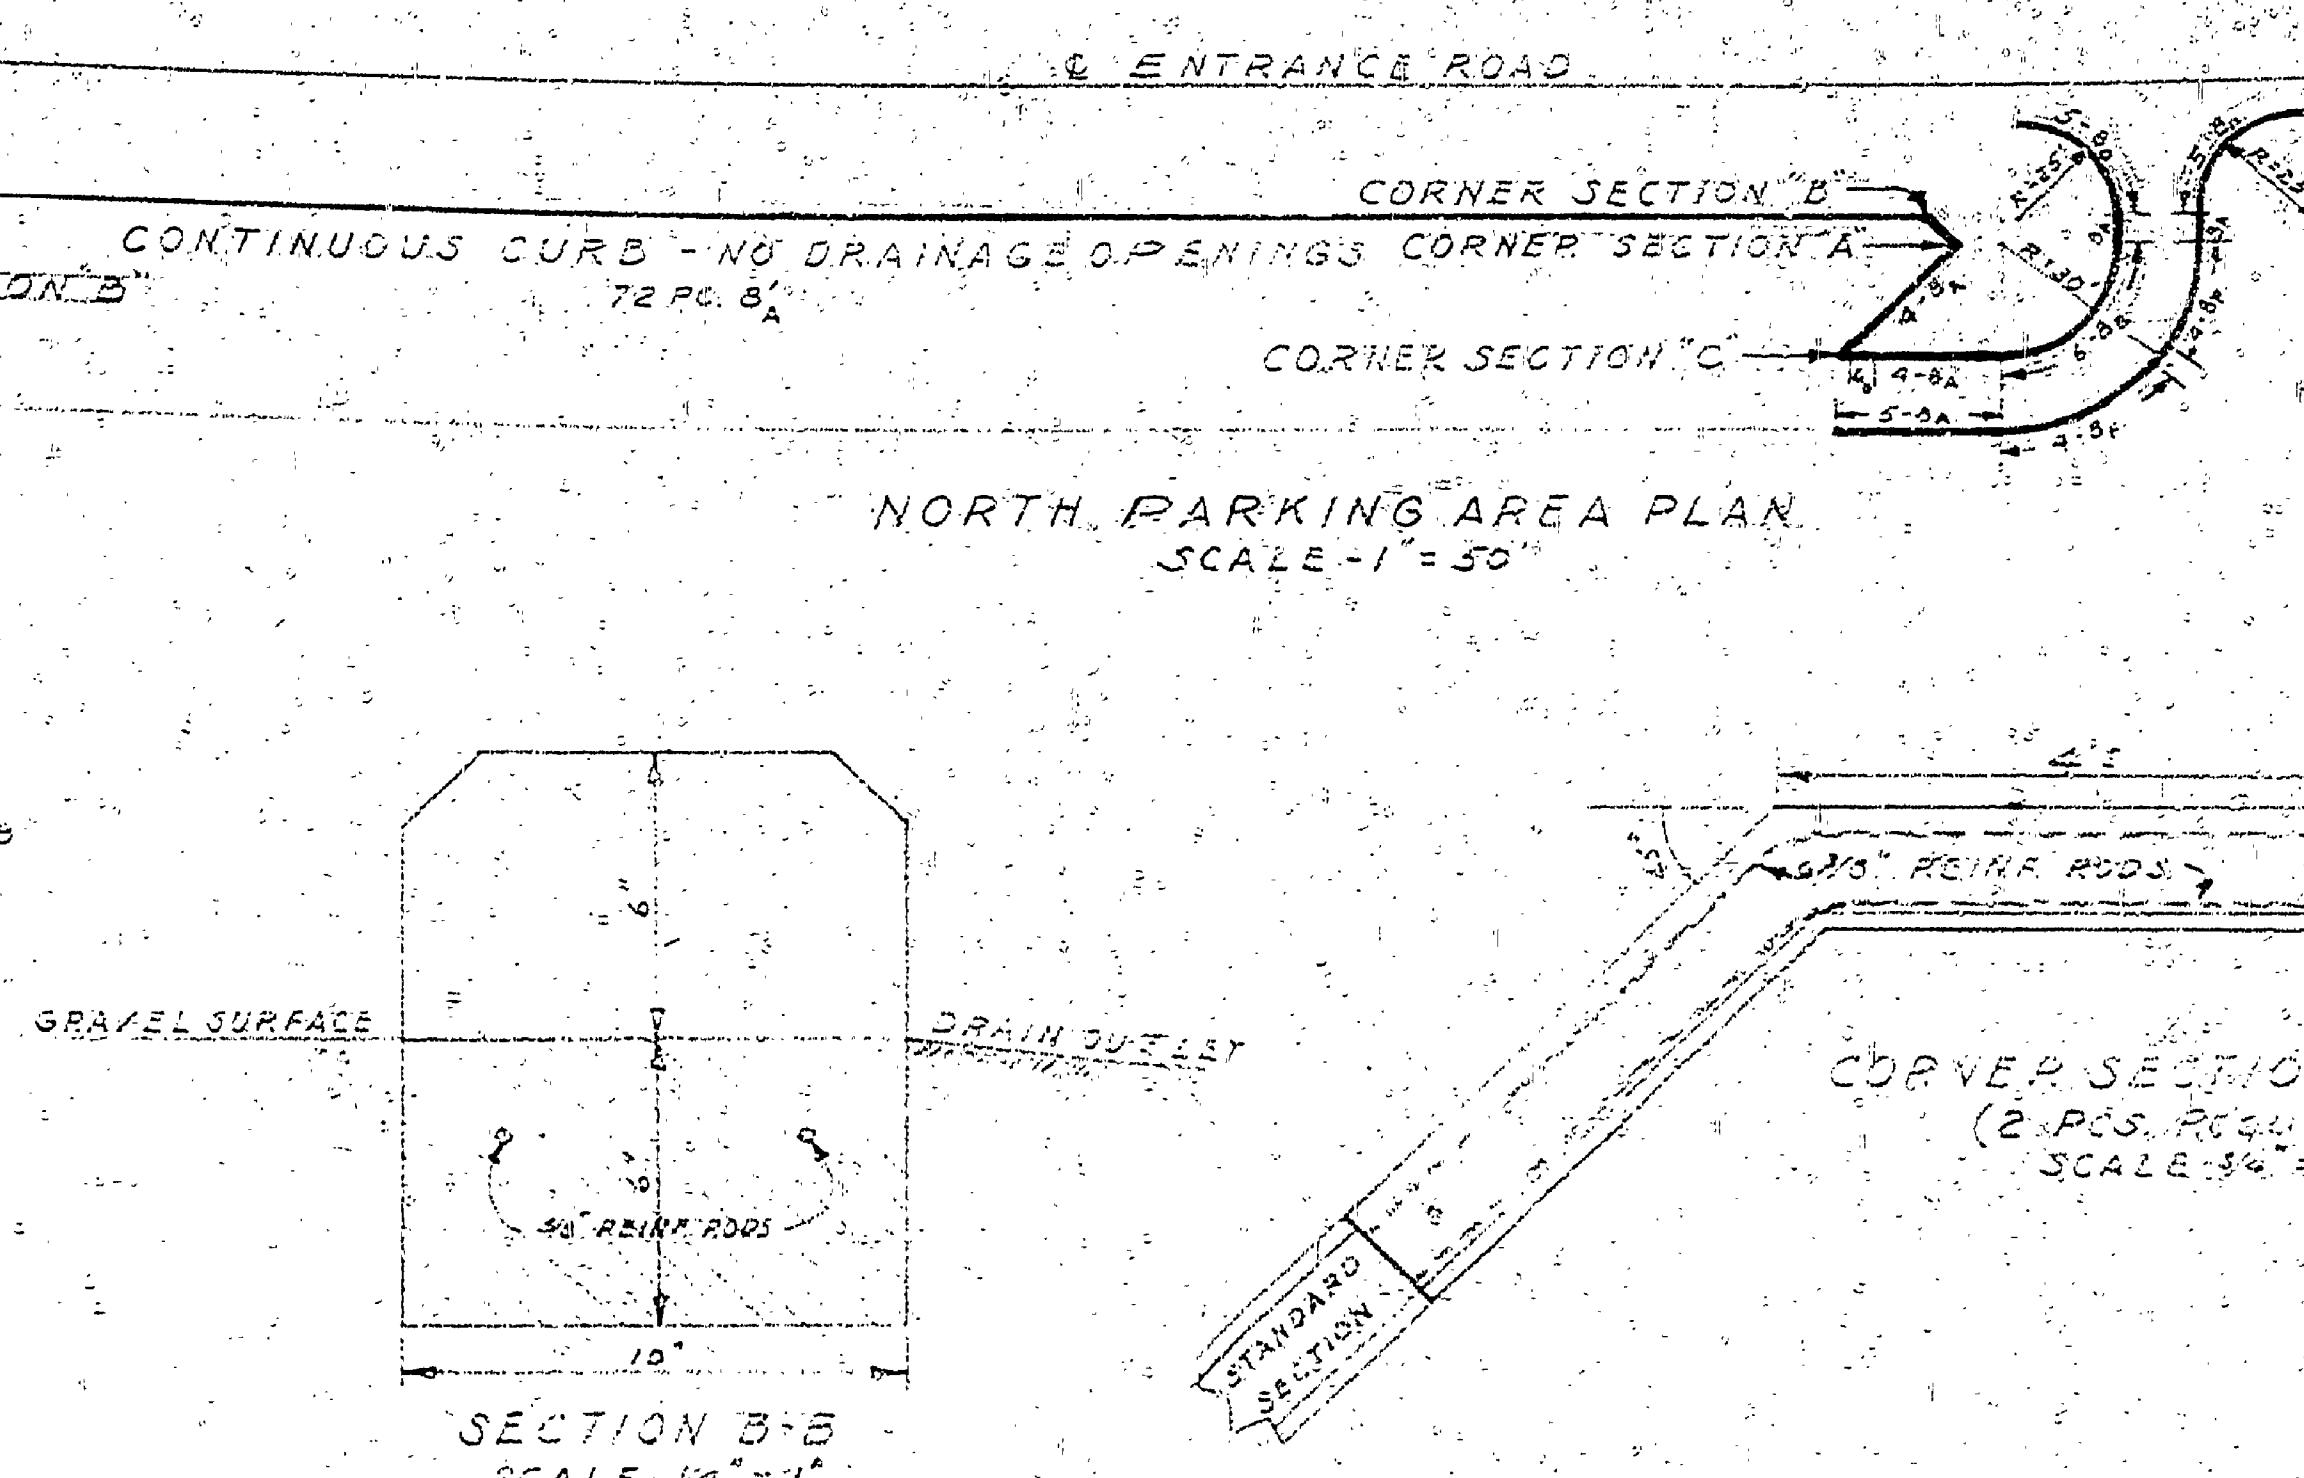


DRAWN BY L.V.Z.C.	CHECKED BY J.T.R.	DATE 11-14-53	REVIEWED BY SECTIONS		DATE	APPROVED BY J.C. [Signature]	NO.	DATE	BY
			ARCHITECTURAL	J.T.R.					
			ENGINEERING	J.T.R.	2-5-53		2		
			LANDSCAPE	J.T.R.	2-5-53		3		
							4		
							5		
							6		

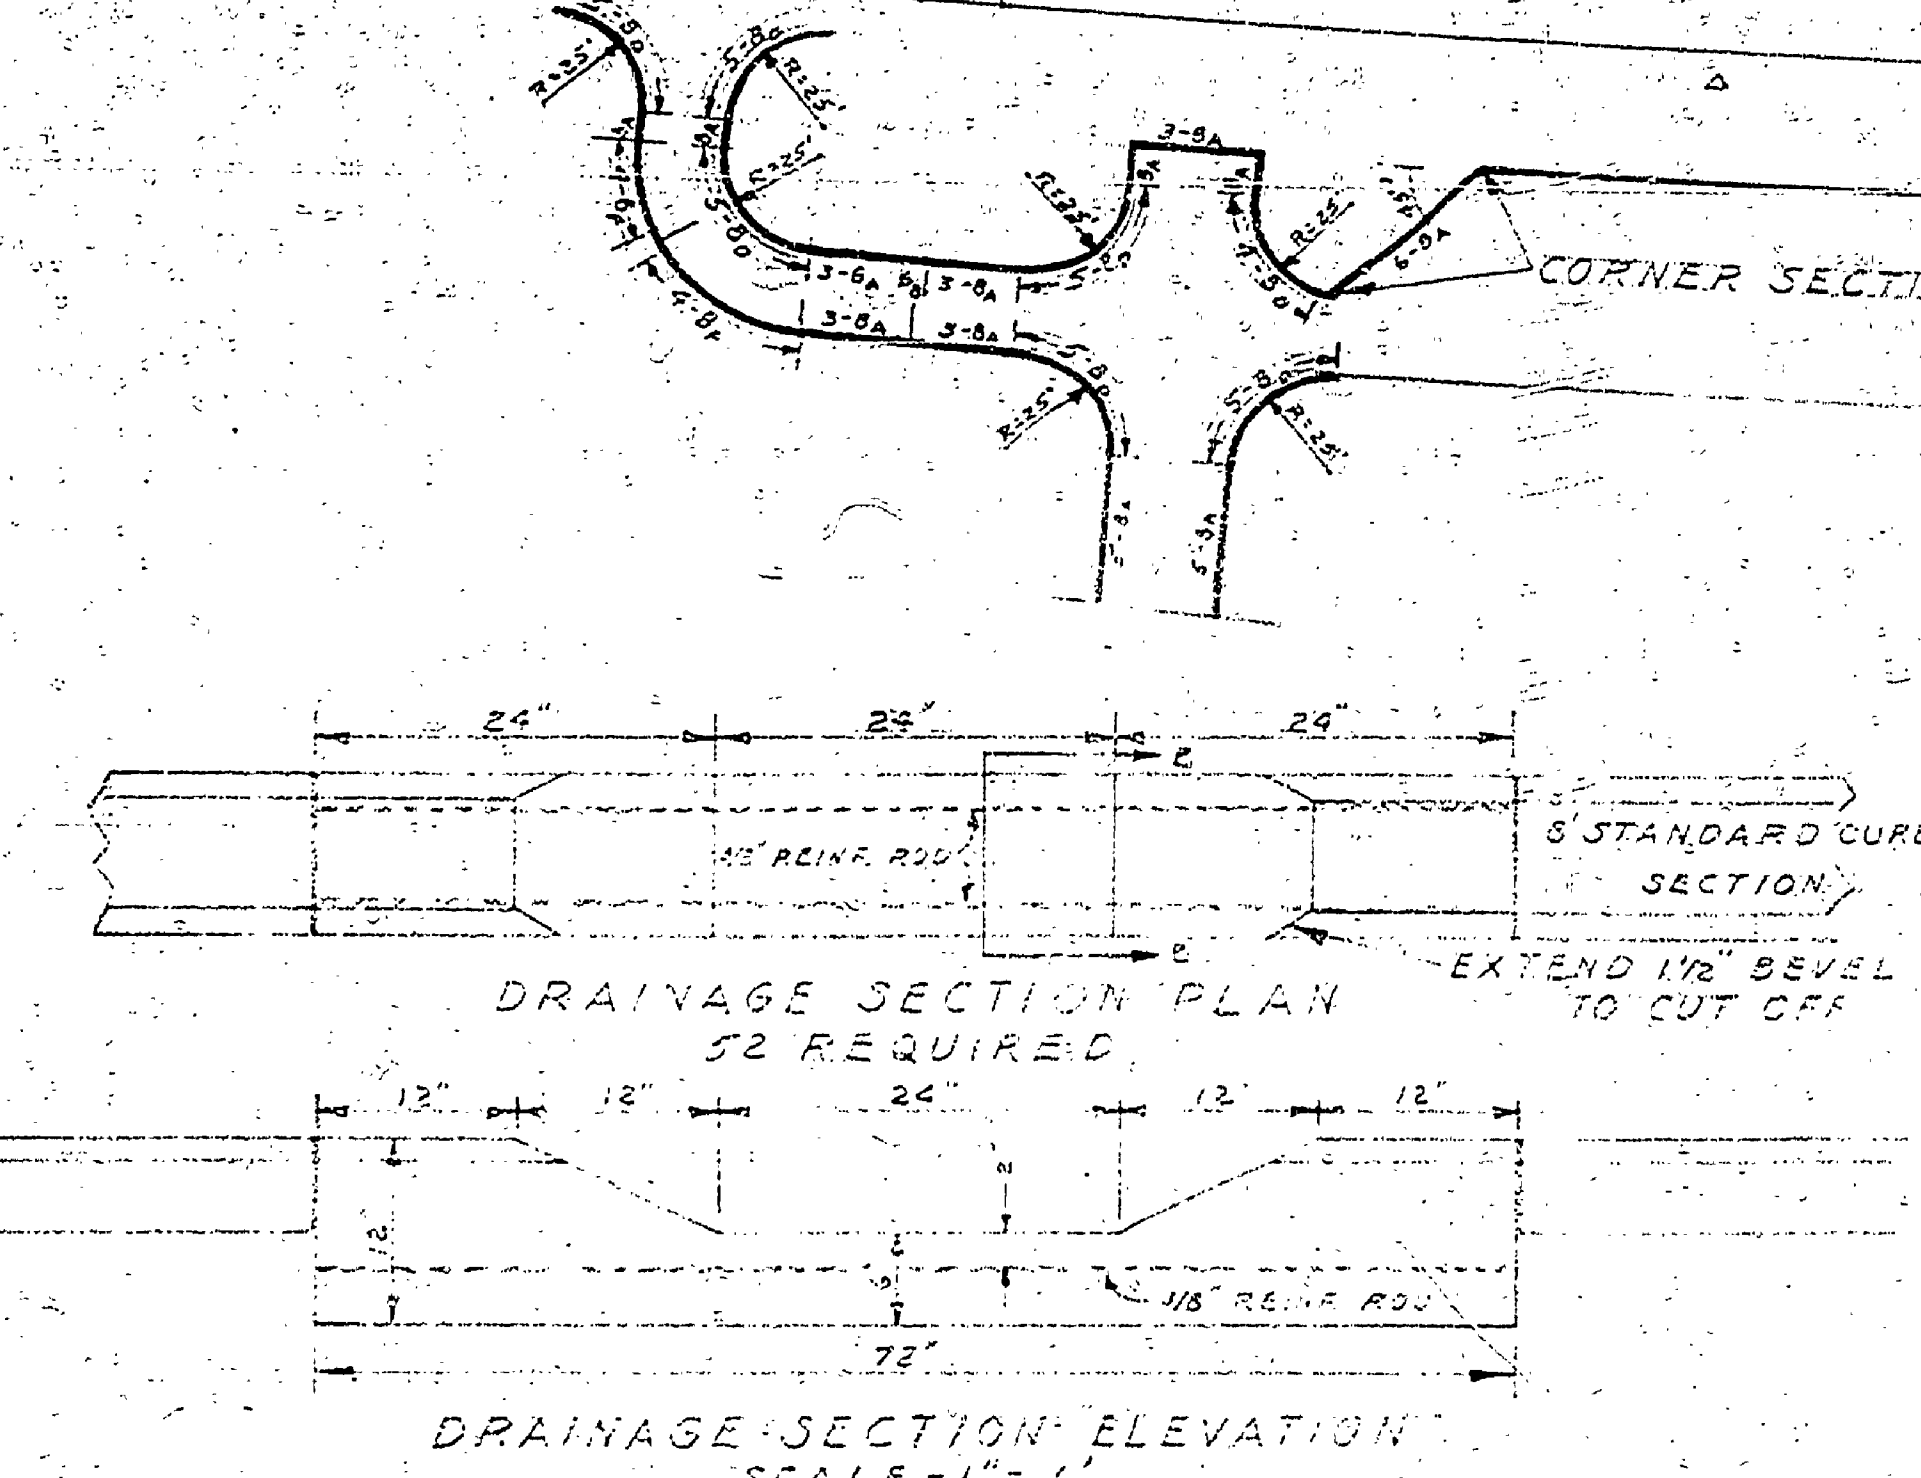

NOTE: For placing in the parking area follow the section lengths with sub-letters as shown in the Barrier Section Schedule Sheet 2. For example: 4-B, means four B sections for a 20' radius curve.

NOTE: Curve and corner sections poured with pins in place

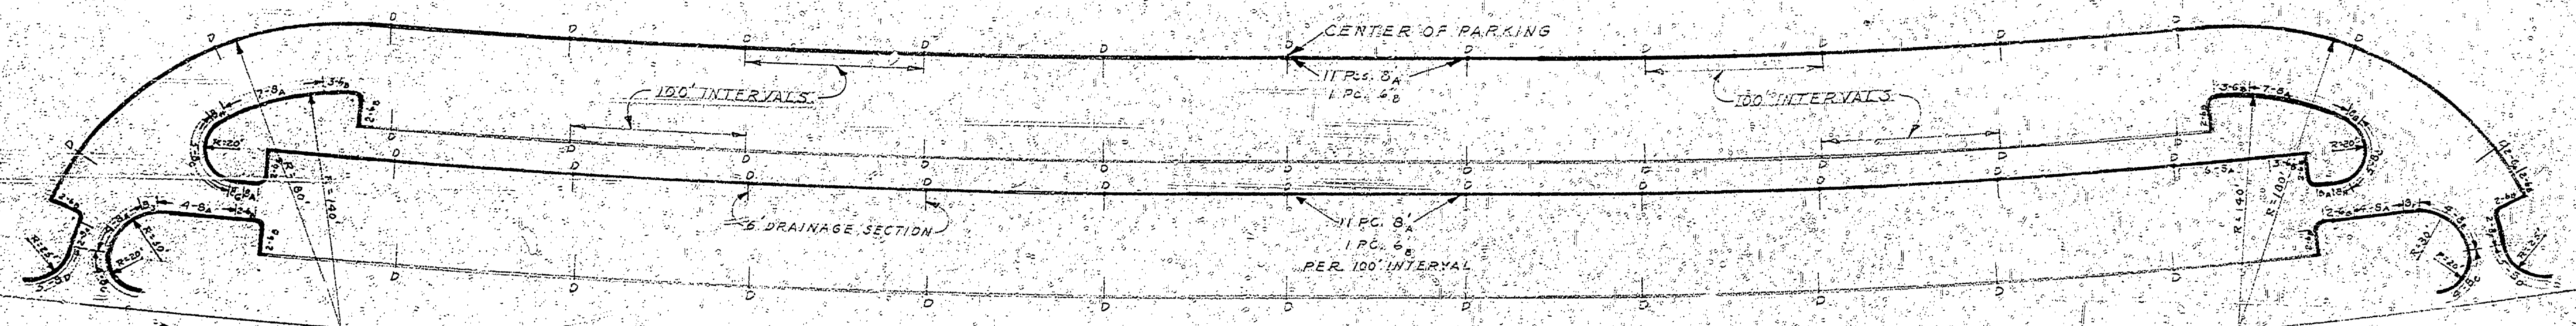

SCALE - AS SHOWN

MICHIGAN DEPARTMENT OF CONSERVATION
PARKS AND RECREATION DIVISION

YANKEE SPRINGS RECREATION AREA
SUN LAKE DAY USE SECTION
PARKING AREA PRECAST CURB PLANS

SHEET NO. 1 OF 2
PLAN NO. L-127