

DRAWN BY L.M.C.	CHECKED BY J.J.R.	DATE 1-19-58	REVIEWED BY SECTIONS		APPROVED BY H.C. [Signature]	NO.	DATE	BY
			ARCHITECTURAL J.J.R.	DATE 2-5-58				
	ENGINEERING J.J.R.		LANDSCAPE J.J.R.	DATE 2-5-58	ASSISTANT CHIEF IN CHARGE DATE 2-5-58	2		
						3		
						4		
						5		
						6		



BARRIER SECTION SCHEDULE
NORTH PARKING

NO. PCS.	LGTH.	TYPE	PLAN	PLACE LETTER
426	8'	STRAIGHT SECT.	SHEET 1	A
66	6'			B
76	8'	20' RAD. SECT. 2' BEVEL		C
55	8'	25' 1 1/2%"		D
14	3'	30' 1 1/2%"		E
20	8'	50' 1/2%"		F
2	8'	20' RAD. SECT. RH. END		G
2	8'	20' LH.		H
1	8'	30' RH.		I
1	8'	30' LH.		J
11	4 1/2'	CORNER SECT. 'A'		K
3	4 1/2'	" 'B'		L
1	4 1/2'	" 'C'		M
8	7 9/16"	CURVE SECT. 'D'		N
29	6'	DRAINAGE SECT.		O

SOUTH PARKING

NO. PCS.	LGTH.	TYPE	PLAN
250	8'	STRAIGHT SECT.	SHEET 1
54	6'		
29	8'	20' RAD. SECT. 2' BEVEL	
10	8'	25' 1 1/2%"	
44	8'	30' 1 1/2%"	
12	8'	50' 1/2%"	
1	8'	20' RAD. SECT. RH. END	
1	8'	20' LH.	
1	8'	30' RH.	
14	4 1/2'	CORNER SECT. 'A'	
6	7 9/16"	" CURVE SECT. 'D'	
4	9 9/16"	" 'E'	
4	9 9/16"	" 'F'	
22	6'	DRAINAGE SECT.	

CORNER MATERIAL ESTIMATE
 3' DBL. CEMENT @ 6.50 = 200.00
 22 CU. YD. CONCRETE GRAVEL @ 3.00 = 66.00
 189 PCS. 3/8" PINS (600) @ .10 = 40.00
 FORM LUMBER (RE-USED) @ .10 = 30.00
 836 FT. 3/8" REINF. RODS @ .05 = 44.00
 TOTAL = 400.00

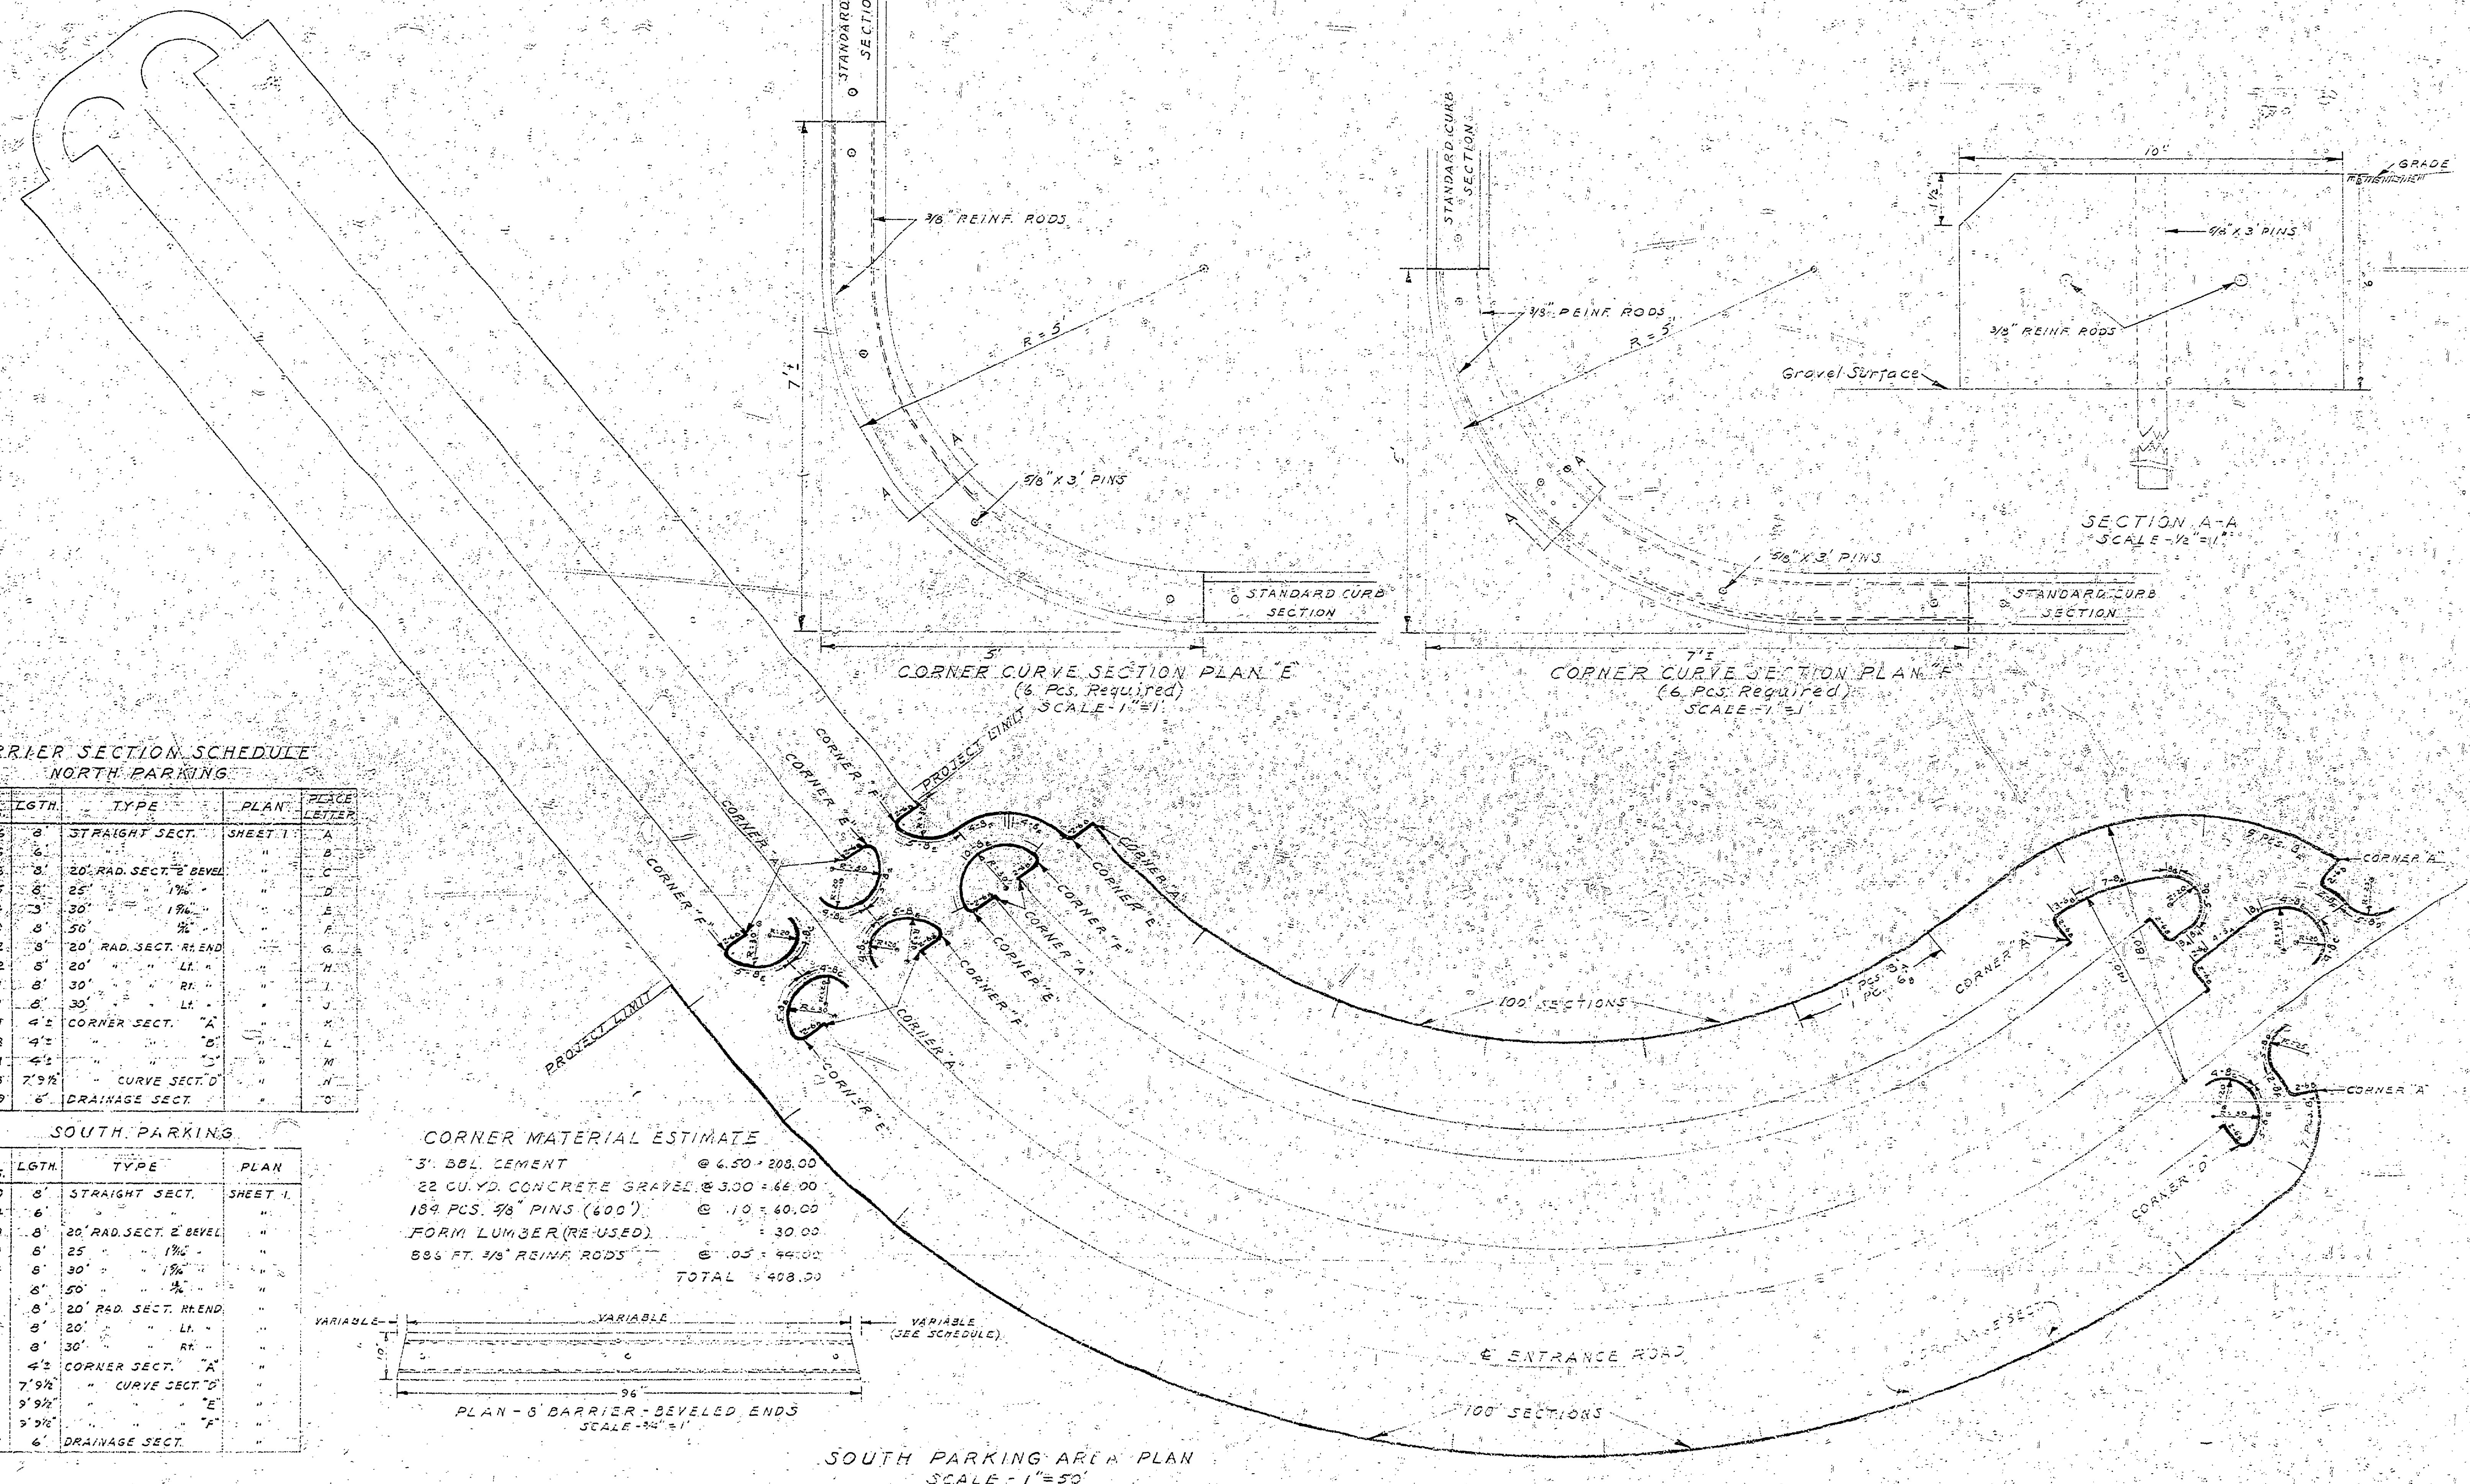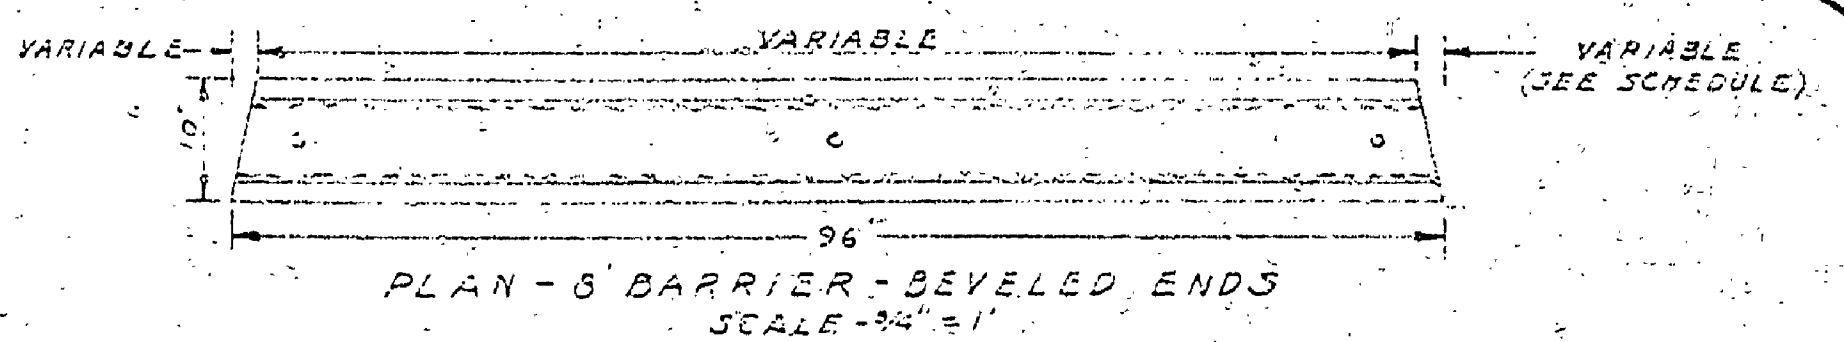

SOUTH PARKING AREA PLAN
SCALE - 1" = 50'

SCALE - AS SHOWN

MICHIGAN
DEPARTMENT OF CONSERVATION
PARKS AND RECREATION DIVISION

YANKEE SPRINGS RECREATION AREA
SUN LAKE DAY USE SECTION
PARKING AREA PRECAST CURB PLANS

SHEET
NO. 2
OF 2

PLAN NO.
L-127