


Description of the Five Acre Homestead Lot reserved by Henry D. Shively from Tract 41; all lying within the N.W. quarter of Section 21 T.3N. R. 10W. Beginning at a point located 527.8 feet South and 476.4 feet East, of the N.W. Corner of Section 21 T.3N. R. 10W; thence East 528.9 feet; thence South 397.5 feet to the middle of the County Road; thence (following the middle of said County Road) S. 88° 50' W. 350.9 feet and S. 70° 19' W. 189.1 feet; thence North 468.3 feet more or less to point of beginning; and containing 5.0 Acres more or less.

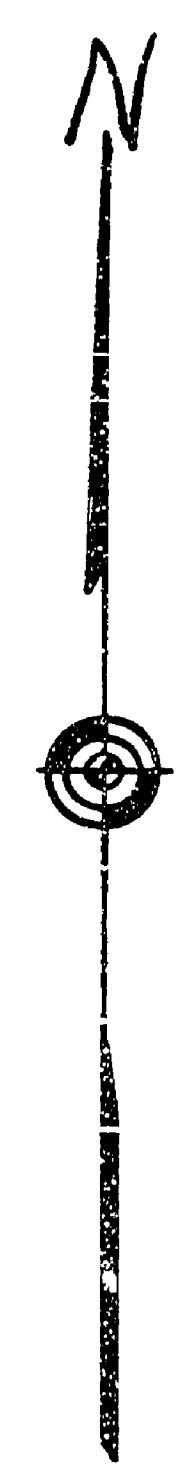

DEPARTMENT of THE INTERIOR		
NATIONAL PARK SERVICE		
COOPERATING WITH		
RESETTLEMENT ADMINISTRATION		
DIVISION of LAND UTILIZATION		
REGION TWO		
LD-MIG BARRICA MICH.	YANKEE SPRINGS RECREATIONAL DEMONSTRATION PROJECT	
PLAN SHOWING FIVE ACRES RESERVED from TRACT 41 by HENRY D. SHIVELY		
Date Drawn 6/12/36	Date Submitted _____	
Drawn By G.H.H.	Traced By G.H.H.	Ch'kd By R.S.R.
Submitted By _____	DATE _____	SCALE 1"=200'
Project Manager _____	Approved By _____	SHEET NO _____
Regional Officer _____	Approved By _____	FILE NO _____