
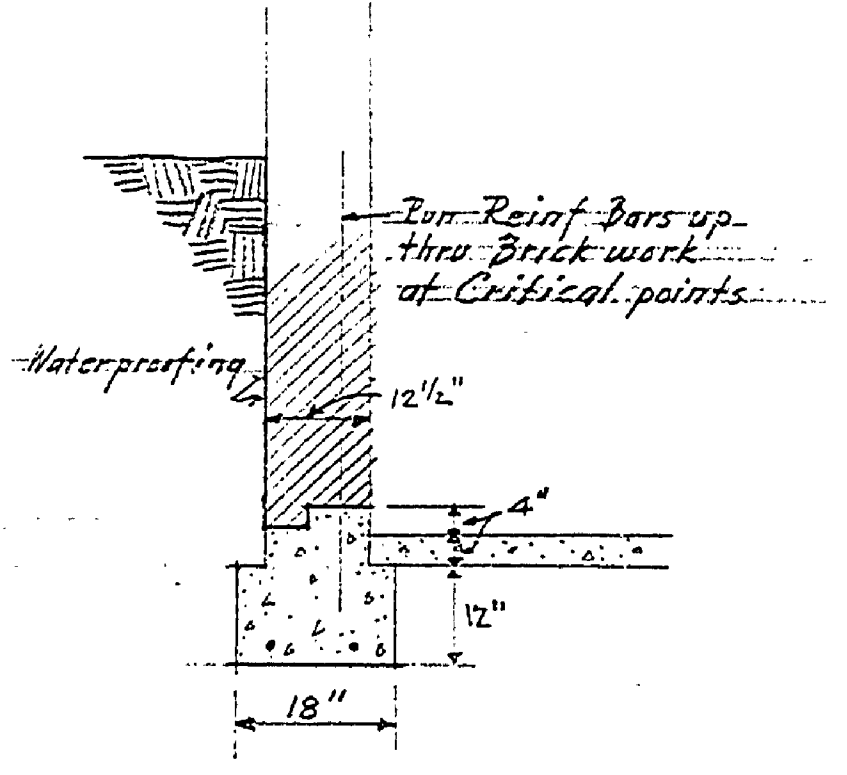
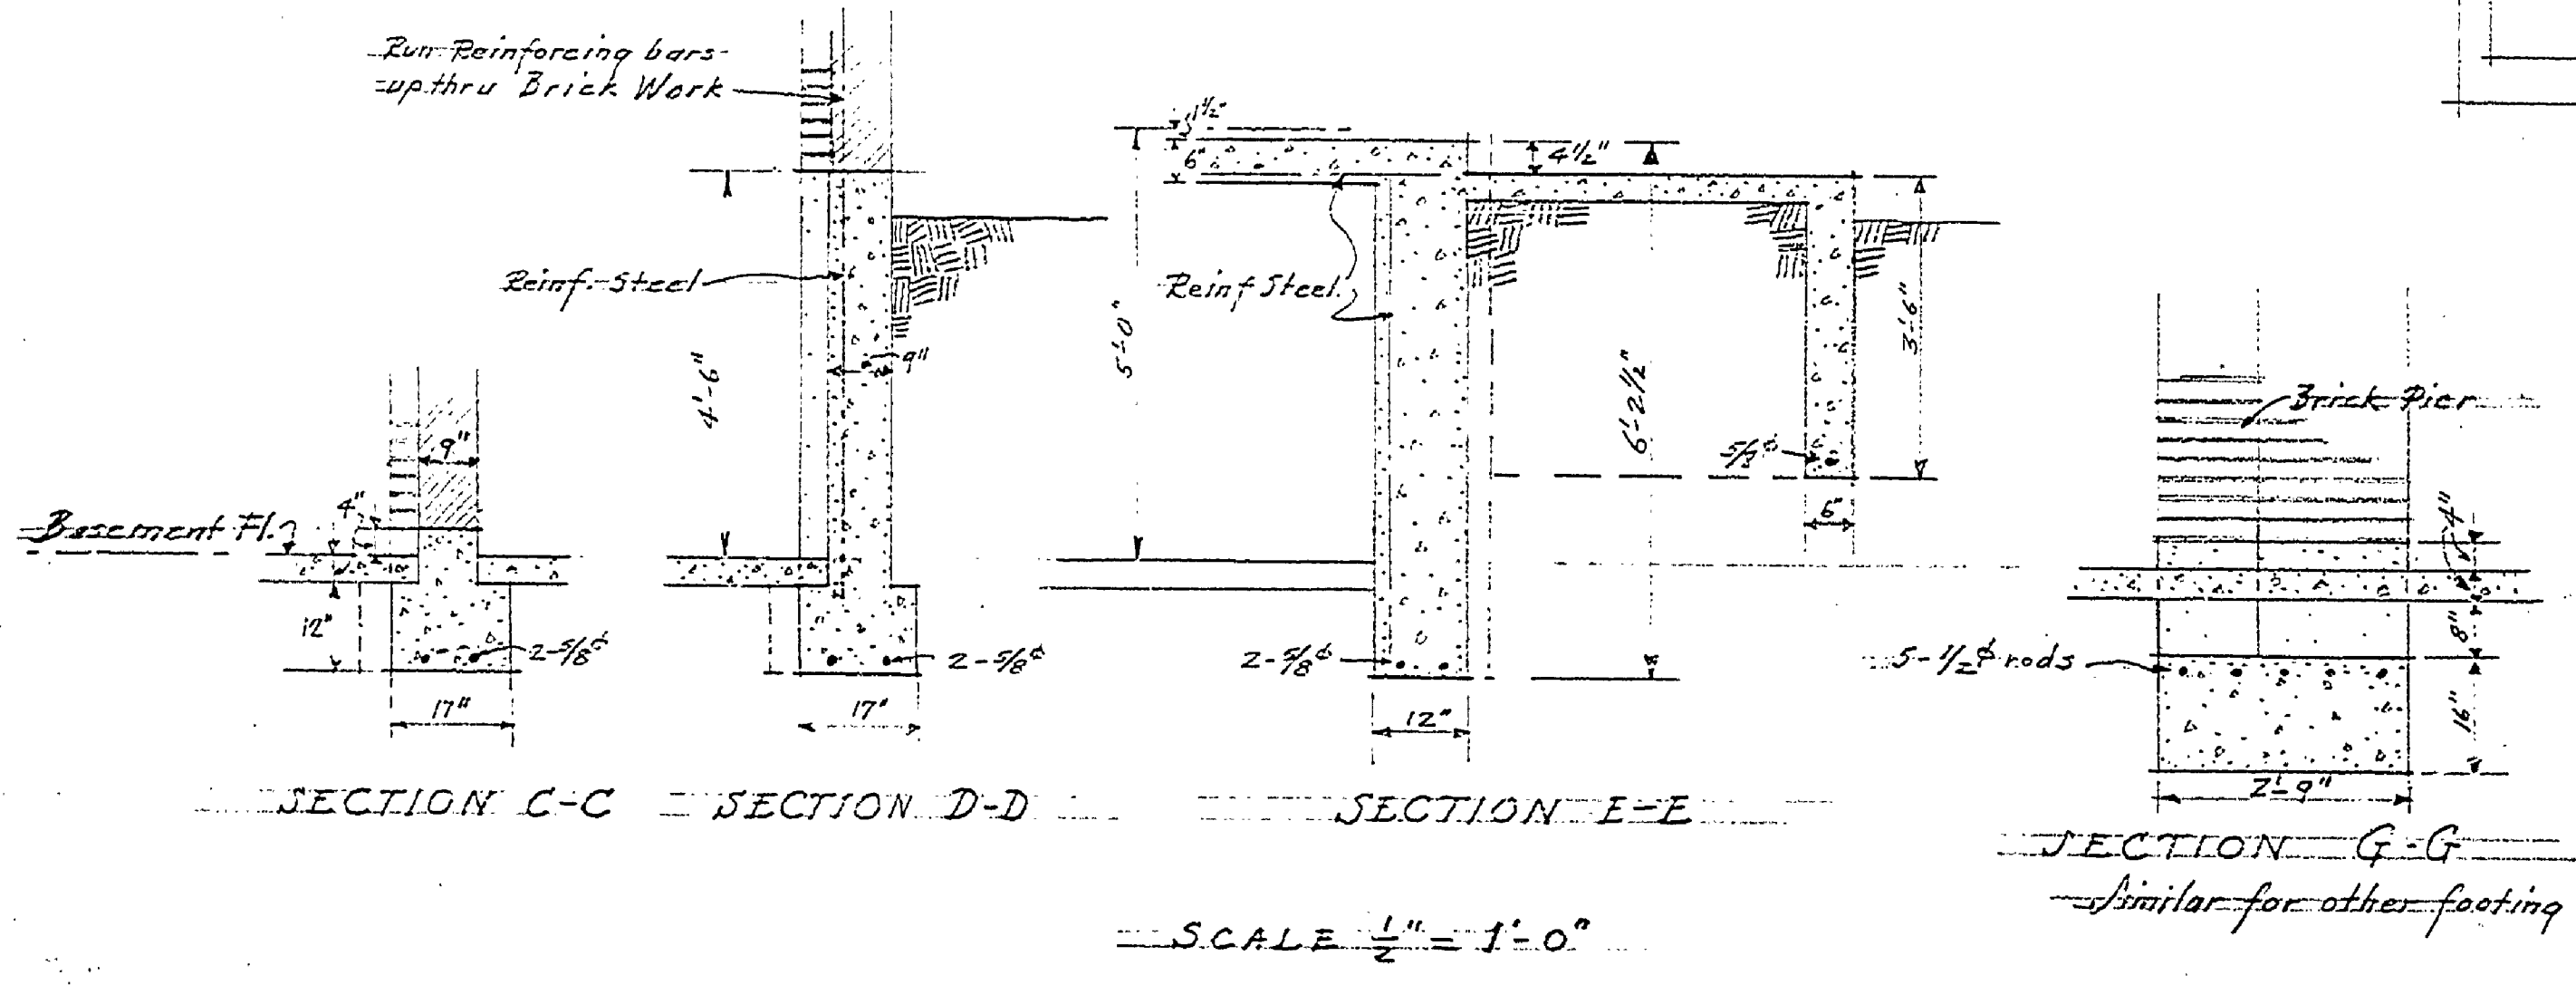


4" Conc. Floor - Troweled Cement Finish  
Reinforced with Steel Mesh

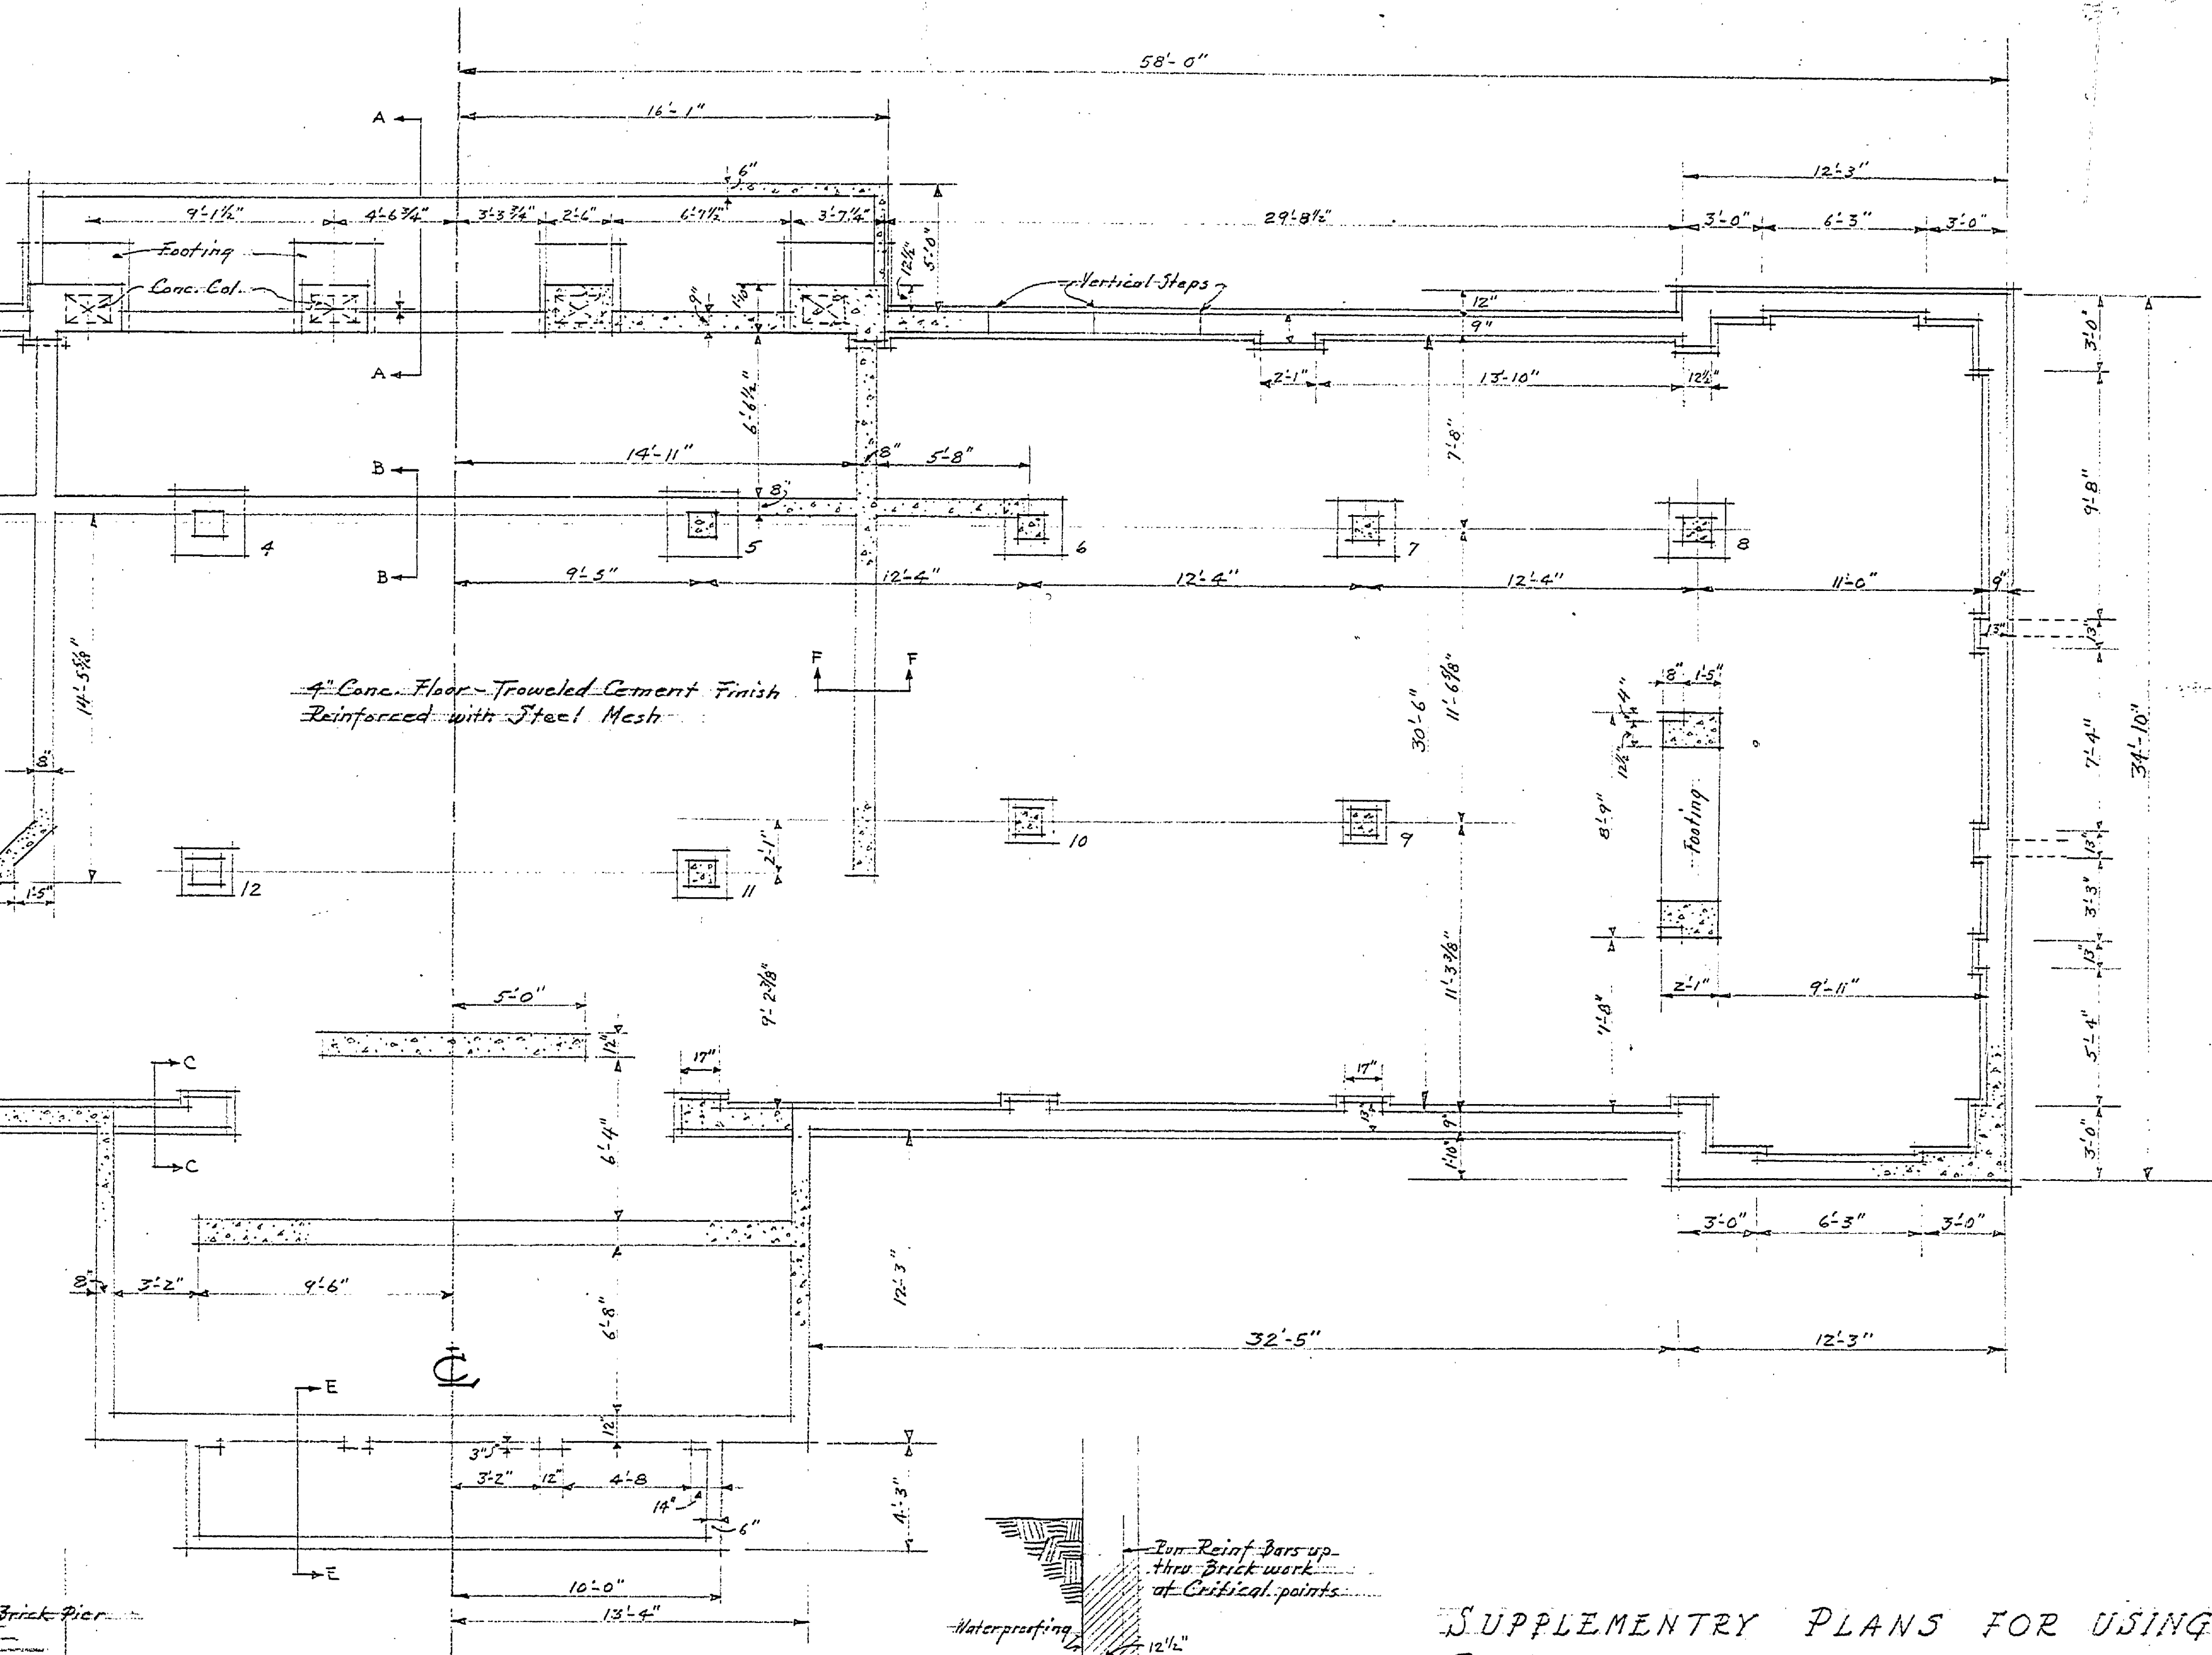

SUPPLEMENTRY PLANS FOR USING  
BRICK WORK IN CONSTRUCTION OF  
BATH HOUSE # PAVILION AT  
LUDINGTON STATE PARK S.P.# 2  
Drawn by R.B.H. 4-26-34  
Approved: \_\_\_\_\_

INSURANCE # 99  
MASTER PLAN # 9

A-98