


SECTION A-A  
Scale 1/2" = 1'-0"


DETAIL OF SIDING  
Scale 1/2" = 1'-0"

DETAIL OF COMB RIDGE  
Scale 1/2" = 1'-0"

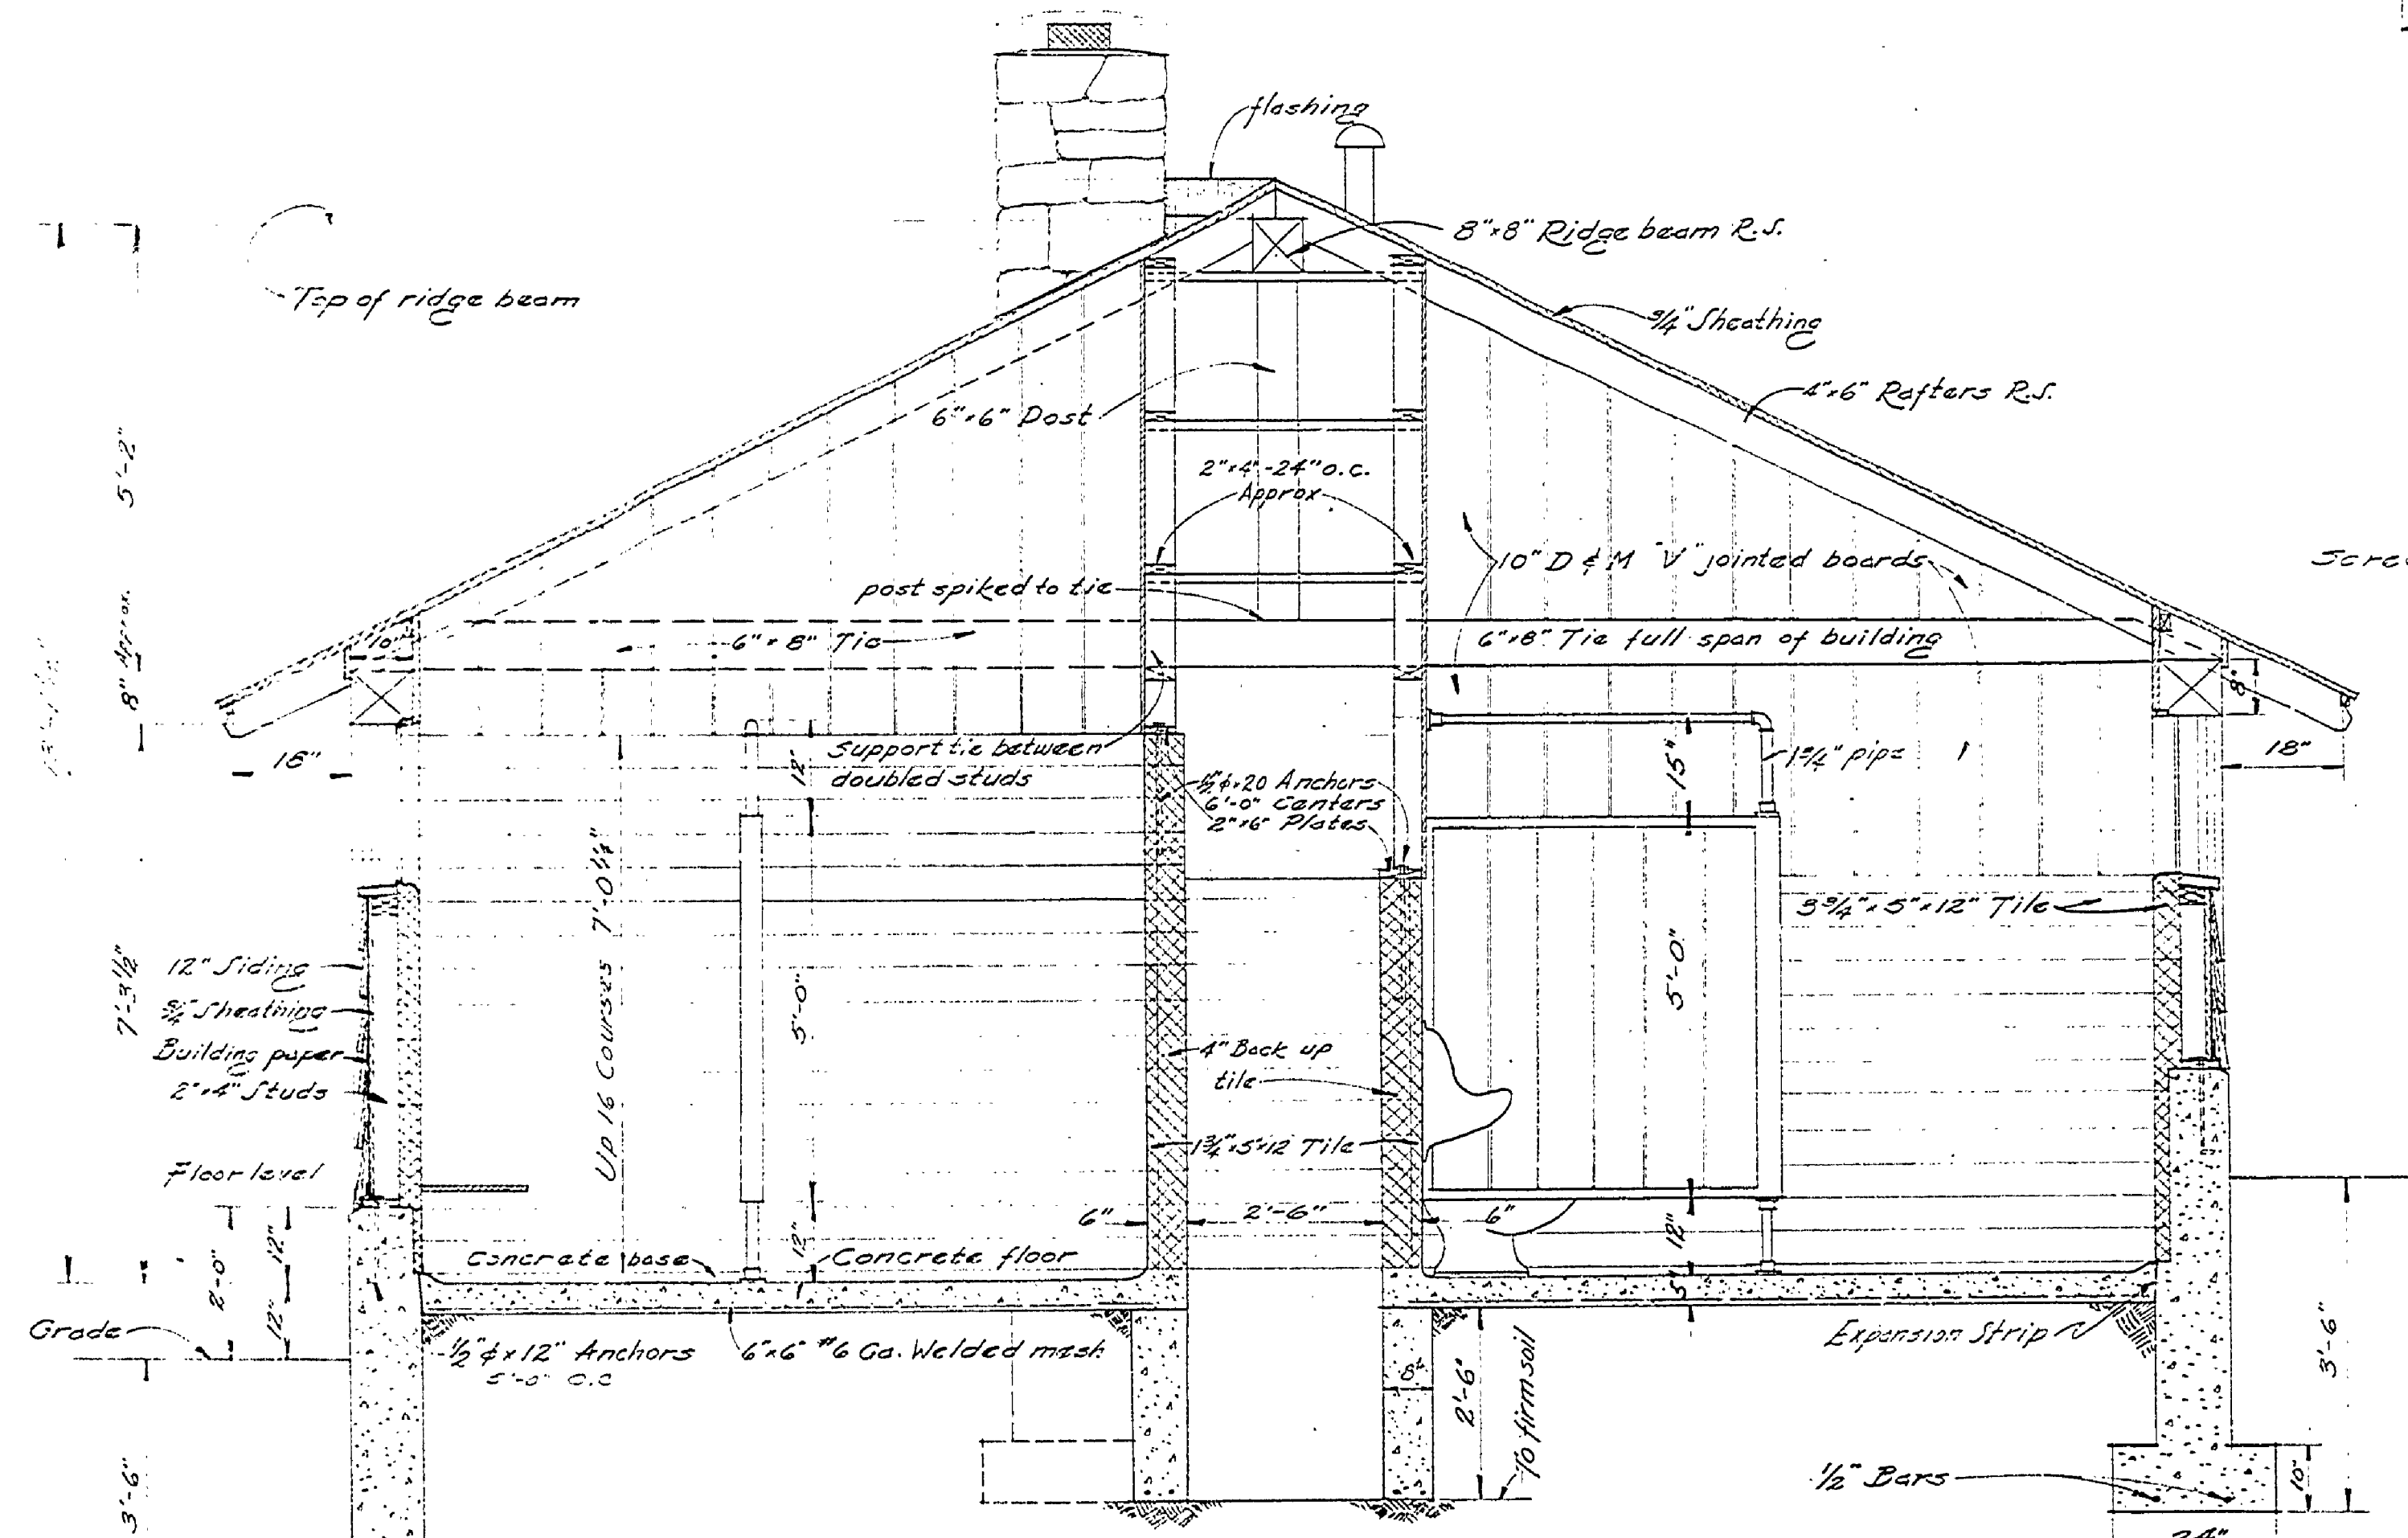

SECTION B-B  
Scale 1/2" = 1'-0"

DETAIL OF LOUVER  
Scale 1" = 1'-0"

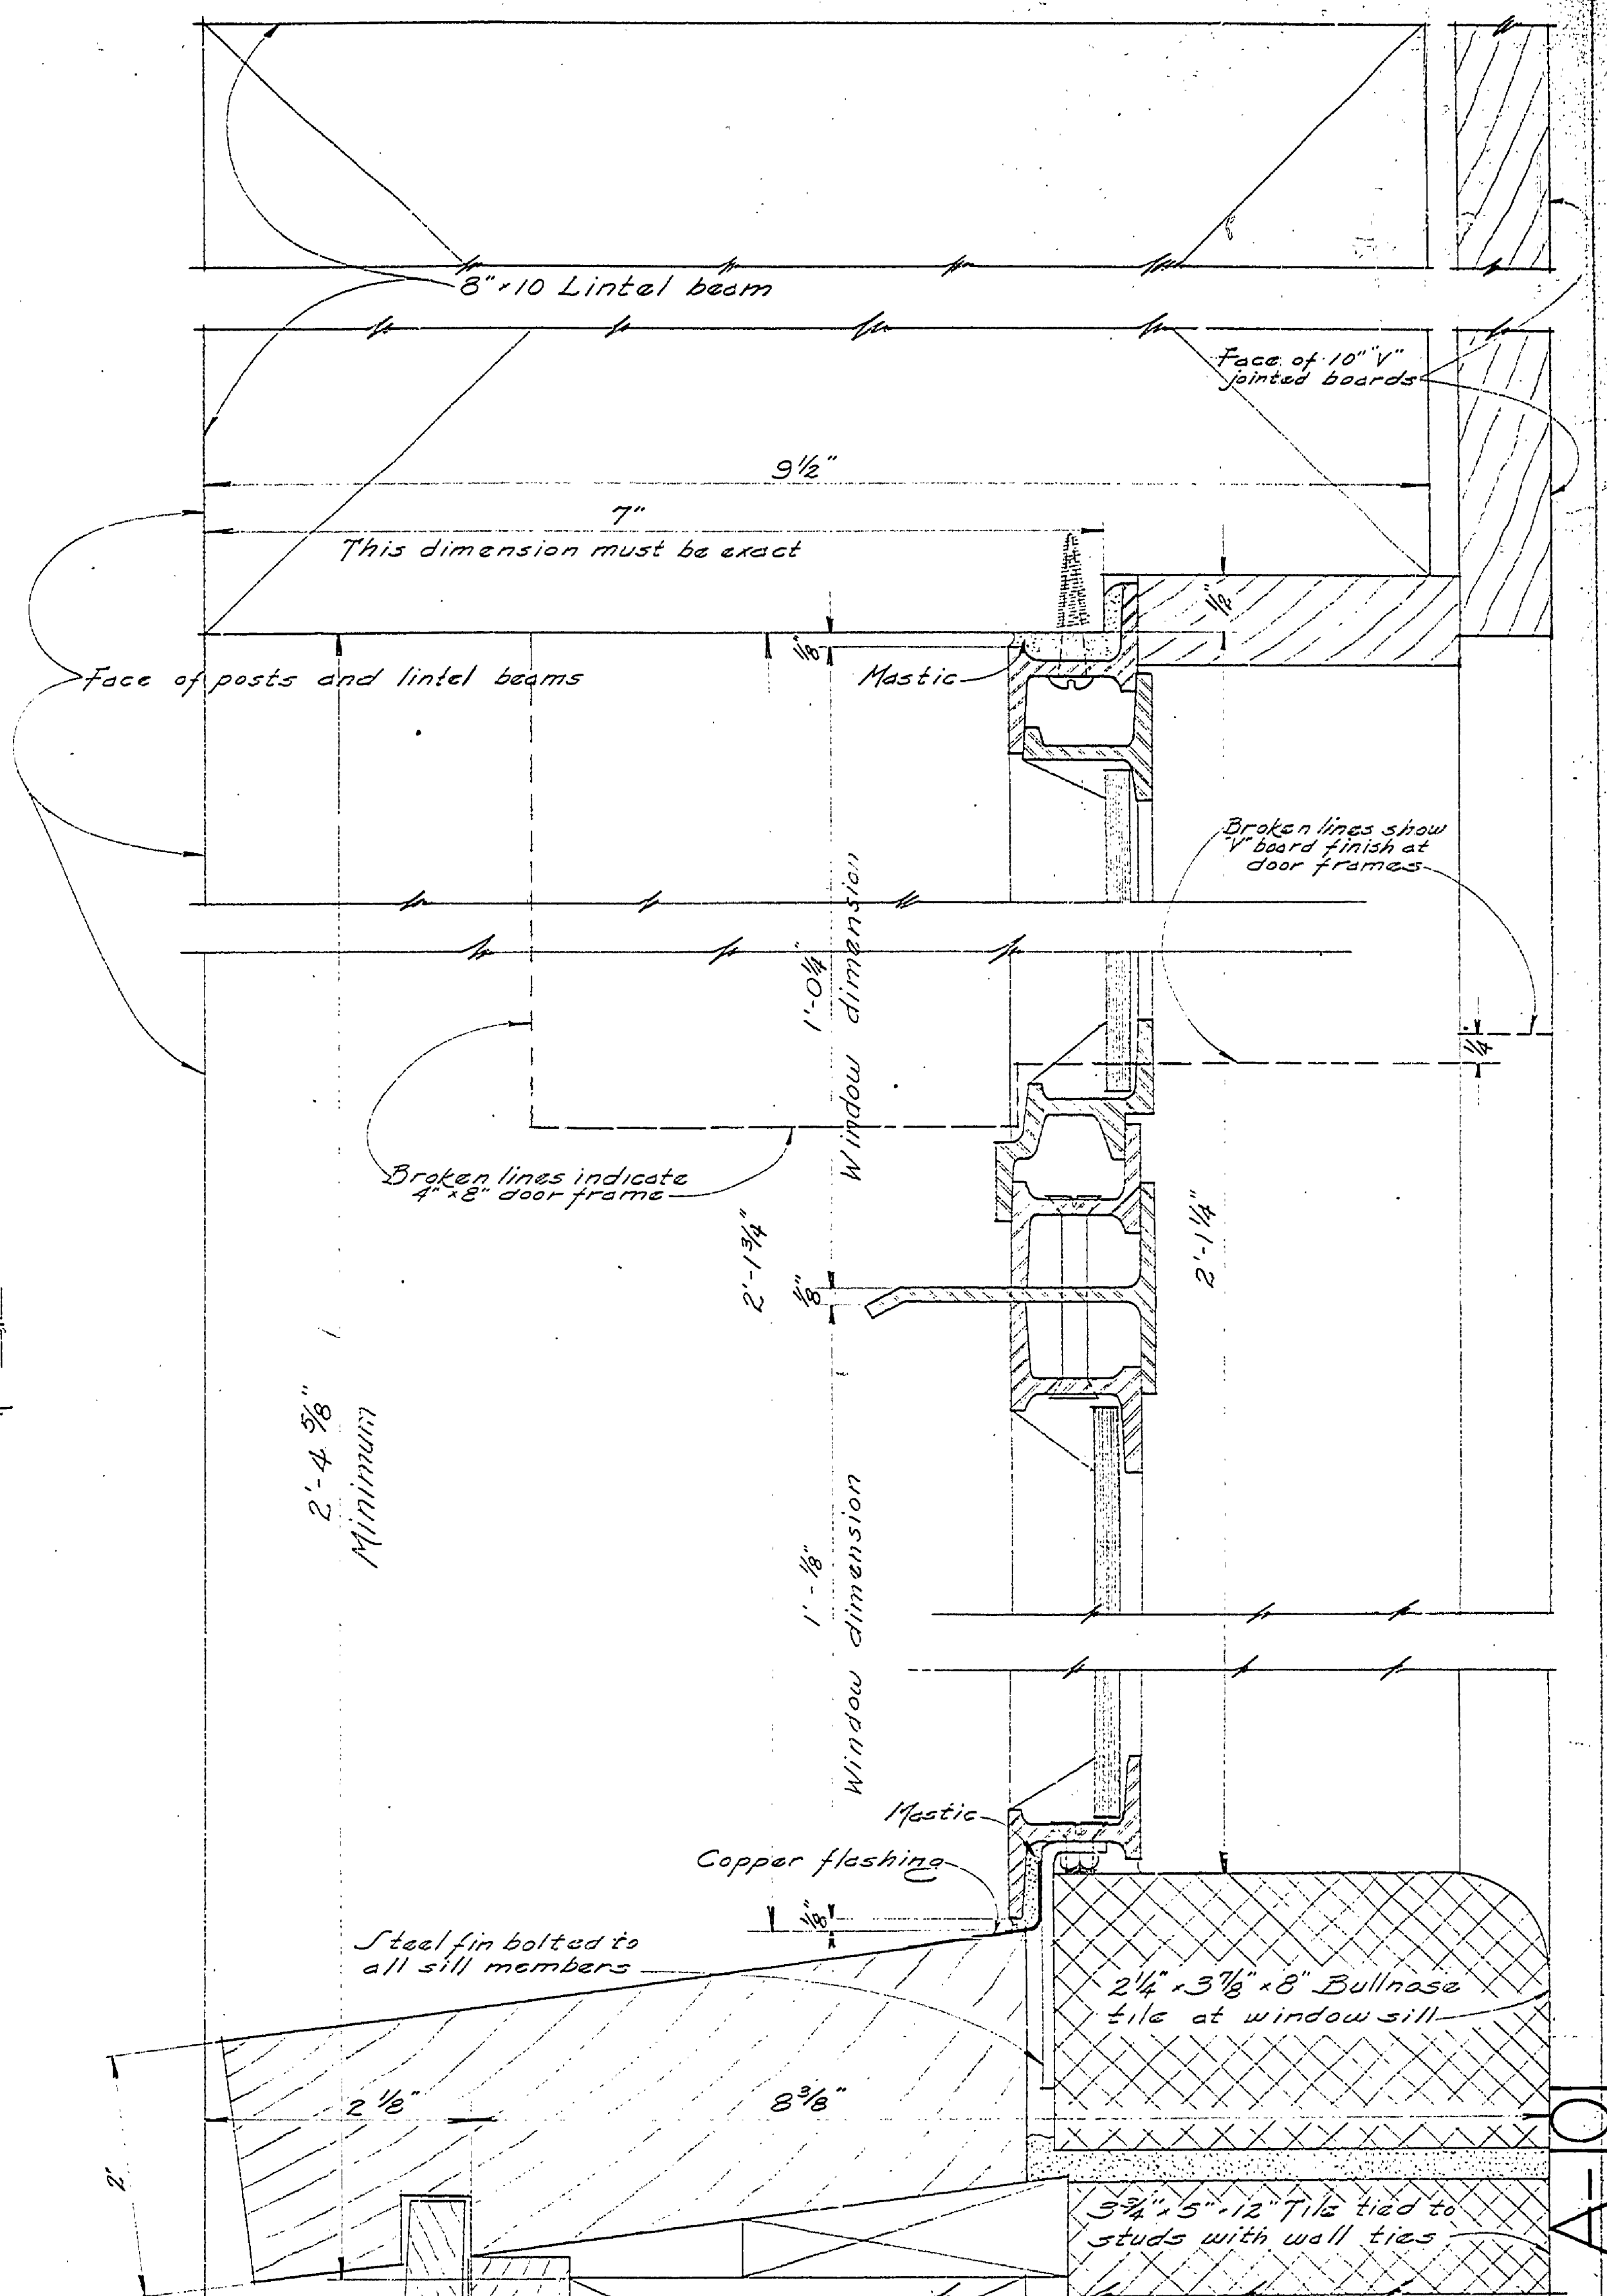

Siding  
Building paper  
Sheathing  
2" x 4" Studding

MICHIGAN DEPARTMENT OF CONSERVATION UNITED STATES DEPARTMENT OF THE INTERIOR NATIONAL PARK SERVICE COOPERATING		
designed by E. Hartwick	LUDINGTON STATE PARK	PL 111 110
drawn by C. Goodlyke	COMBINATION TOILET	SHEET NO. 2-21-A
checked by	LAUNDRY BUILDING	DATE 5/14/25
Prepared by W. H. ...	Chief of Parks Division	4/2/25
Approved	Inspector	DATE
Approved		DATE

MASTER PWS