


DRAWN BY G. C. G.	REVIEWED BY SECTIONS ARCHITECTURAL ENGINEERING LANDSCAPE	DATE 7-20-57 7-20-57 7-20-57	APPROVED BY <i>[Signature]</i> ASSISTANT CHIEF IN CHARGE OF DESIGN DATE 7-27-57	NO. 1 2 3	DATE BY 10-4-59 J.I.R. 7-20-59 J.I.R.	REVISIONS BUILDINGS & BUILDING LOCATIONS	DATE BY
TRACED BY L. E. L.						4	
CHECKED BY						5	
DATE 5-12-44						6	

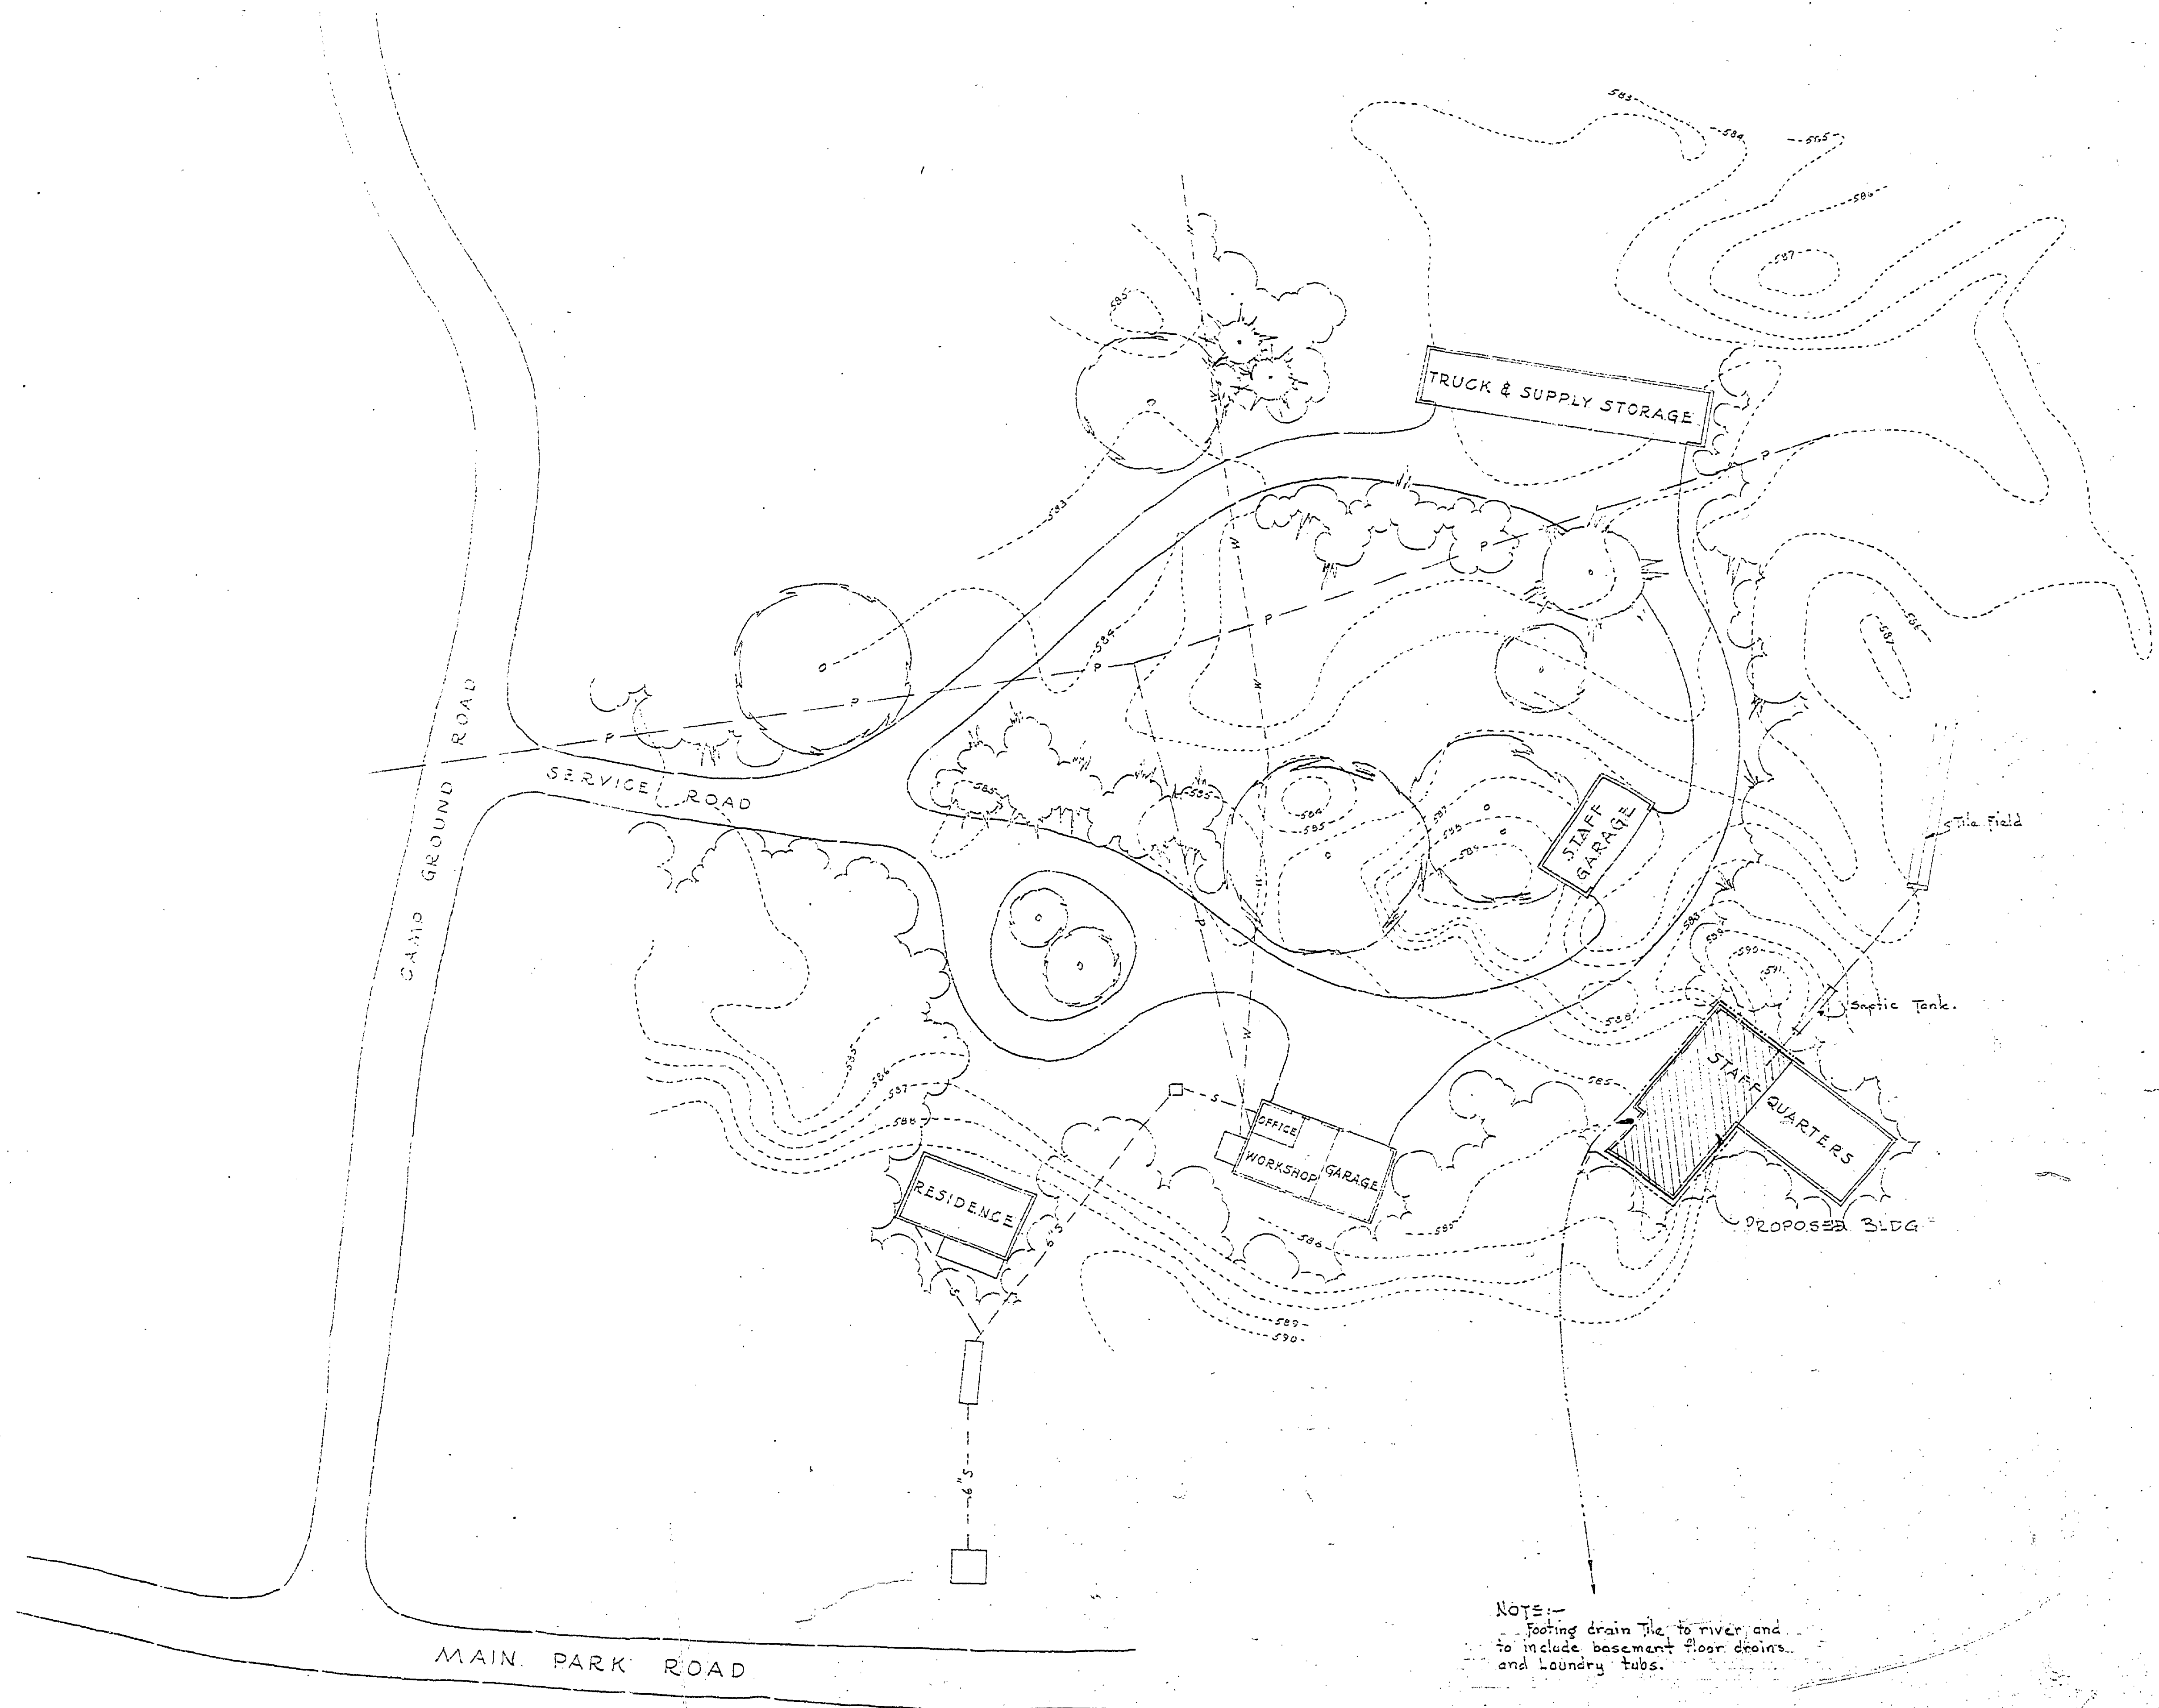

NOTE:—
Footing drain tile to river, and
to include basement floor drains
and laundry tubs.

MICHIGAN
DEPARTMENT OF CONSERVATION
PARKS AND RECREATION DIVISION

LUDINGTON STATE PARK
SERVICE GROUP
SCALE 1" = 30'
OCT. 1949

SHEET NO. 1 OF 3
PLAN NO. A104

MASTER PLAN 1950-2