
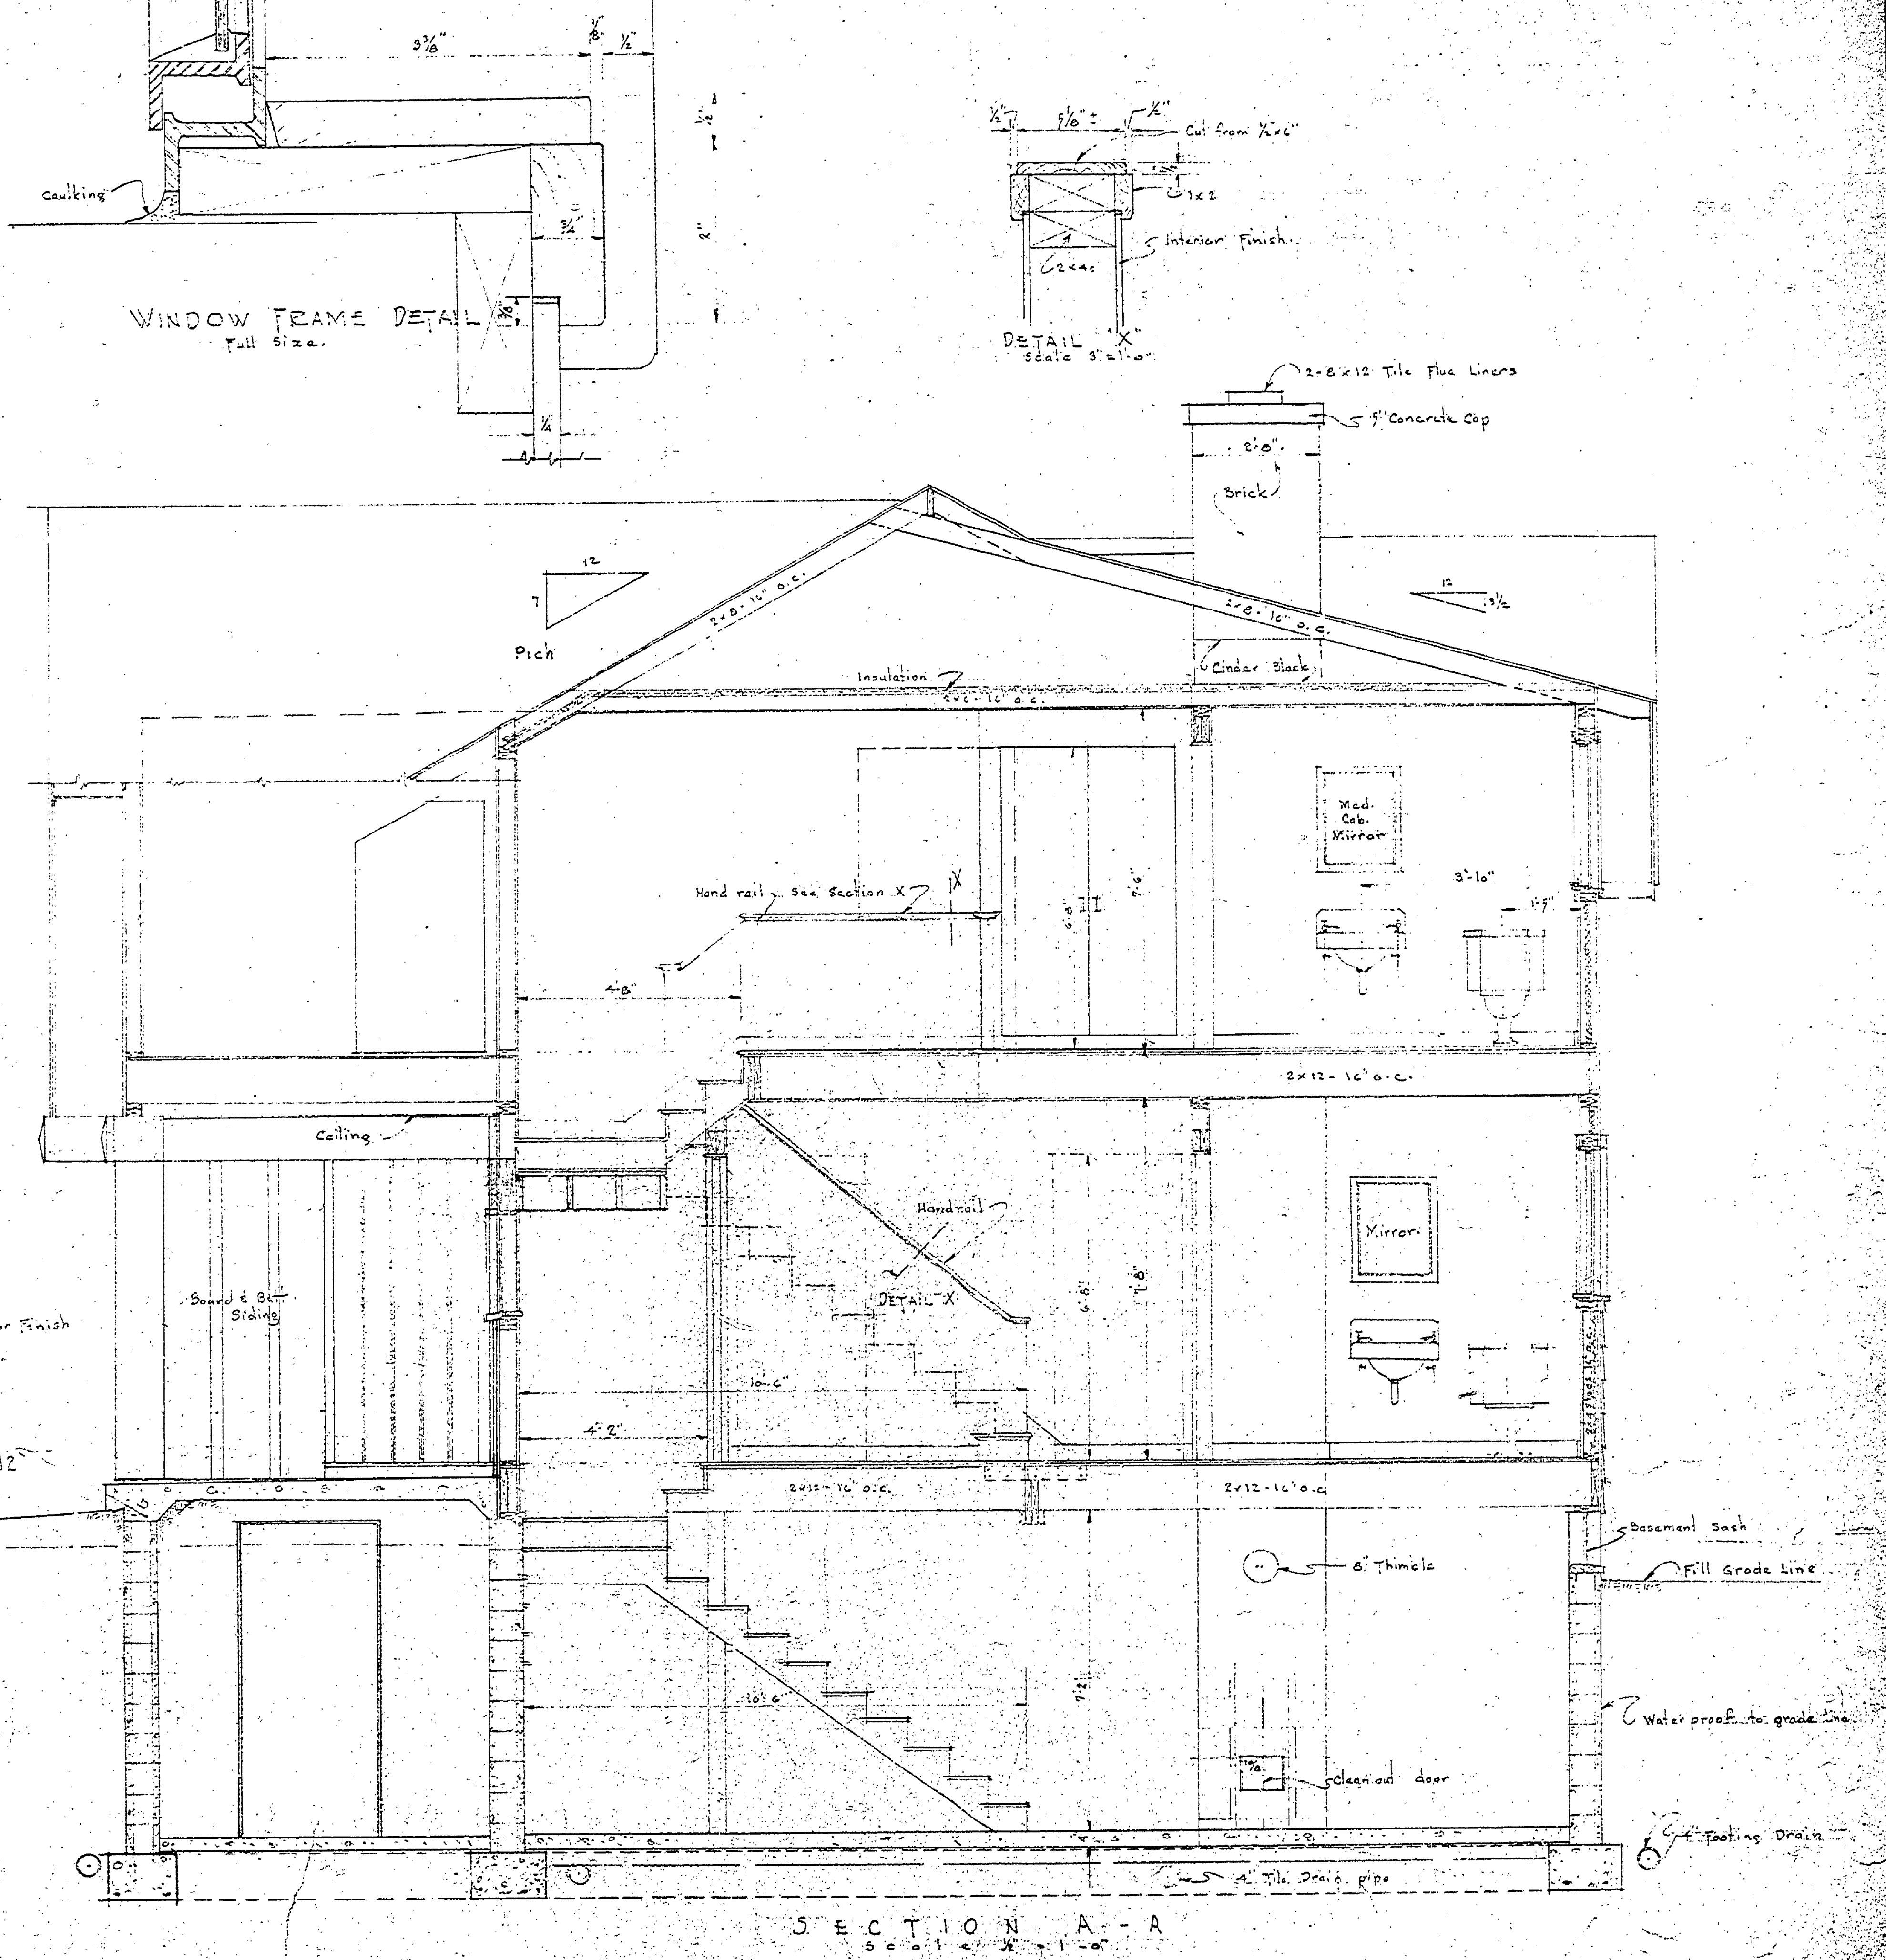


REVISIONS	NO.	DATE	BY
	1		
APPROVED BY	DATE	DATE	DATE
REVIEWED BY SECTIONS	ARCHITECTURAL	LANDSCAPE	
CHECKED BY	DATE	DATE	DATE
APPROVED BY	DATE	DATE	DATE
ASSISTANT CHIEF IN CHARGE	DATE	DATE	DATE

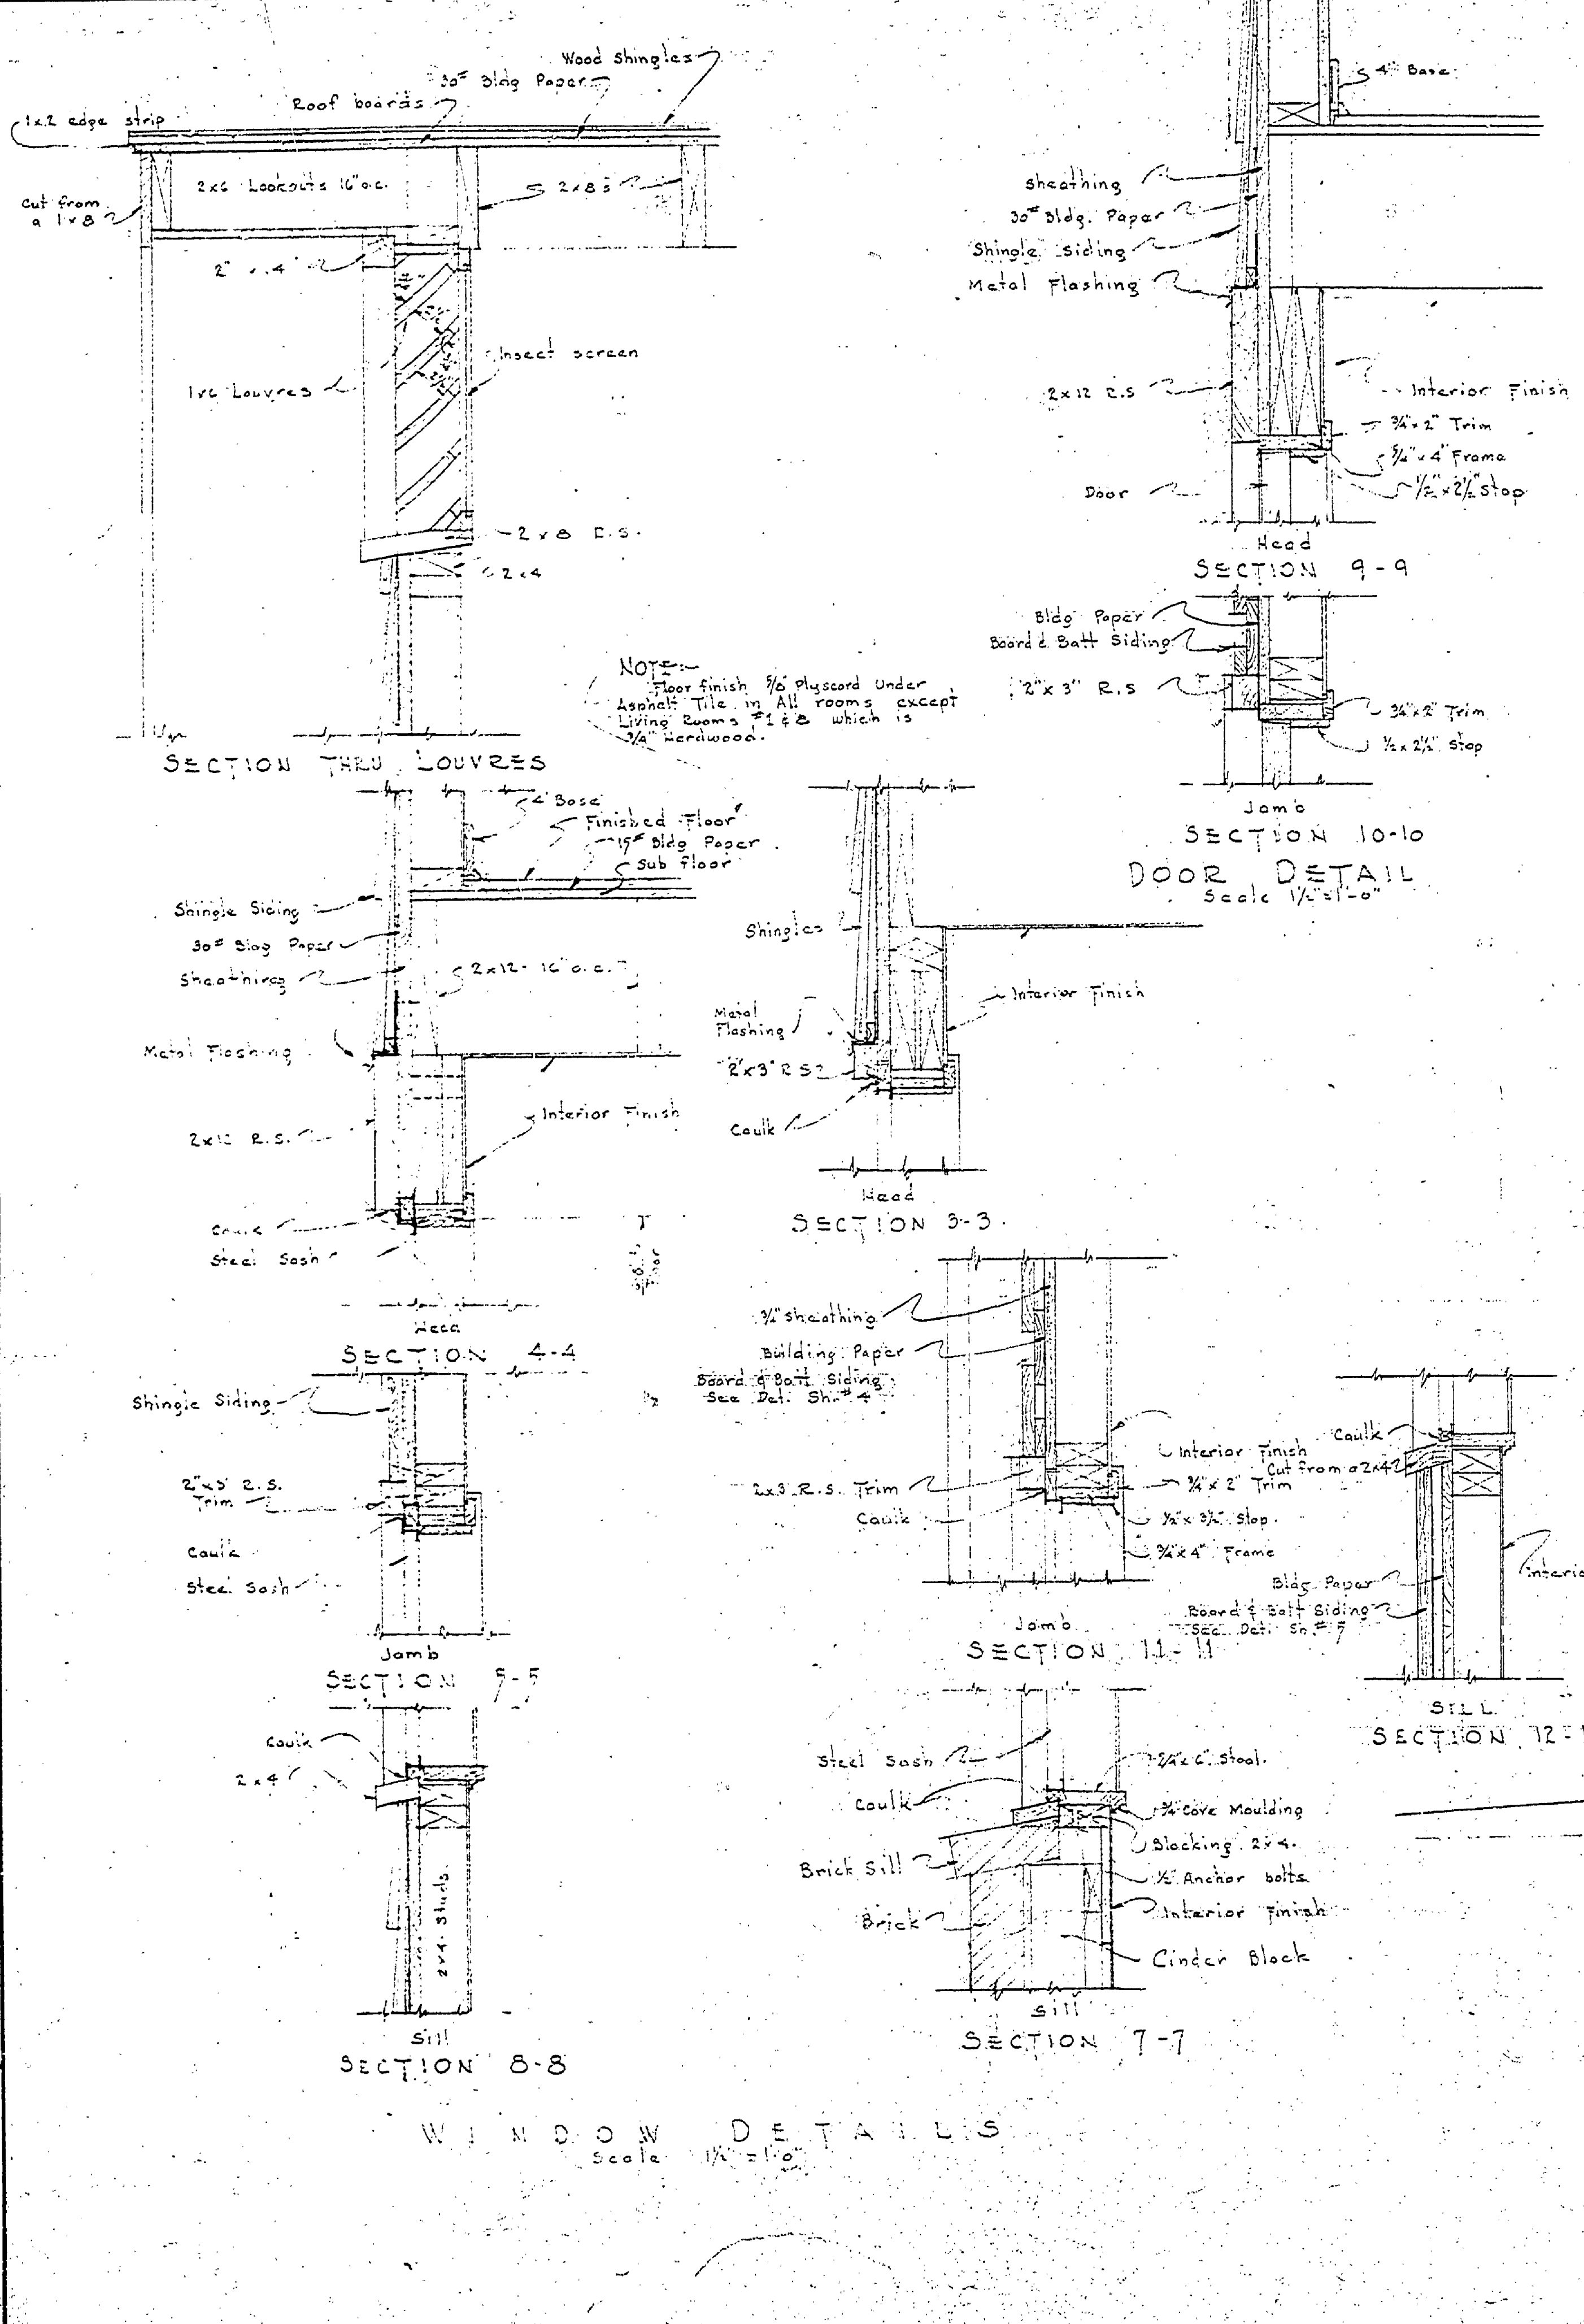

MICHIGAN
DEPARTMENT OF CONSERVATION
PARKS AND RECREATION DIVISION

LUDINGTON STATE PARK
STAFF QUARTERS.

SHEET NO. 5
OF 8
PLAN NO. A-104

MASTER PLAN '52