
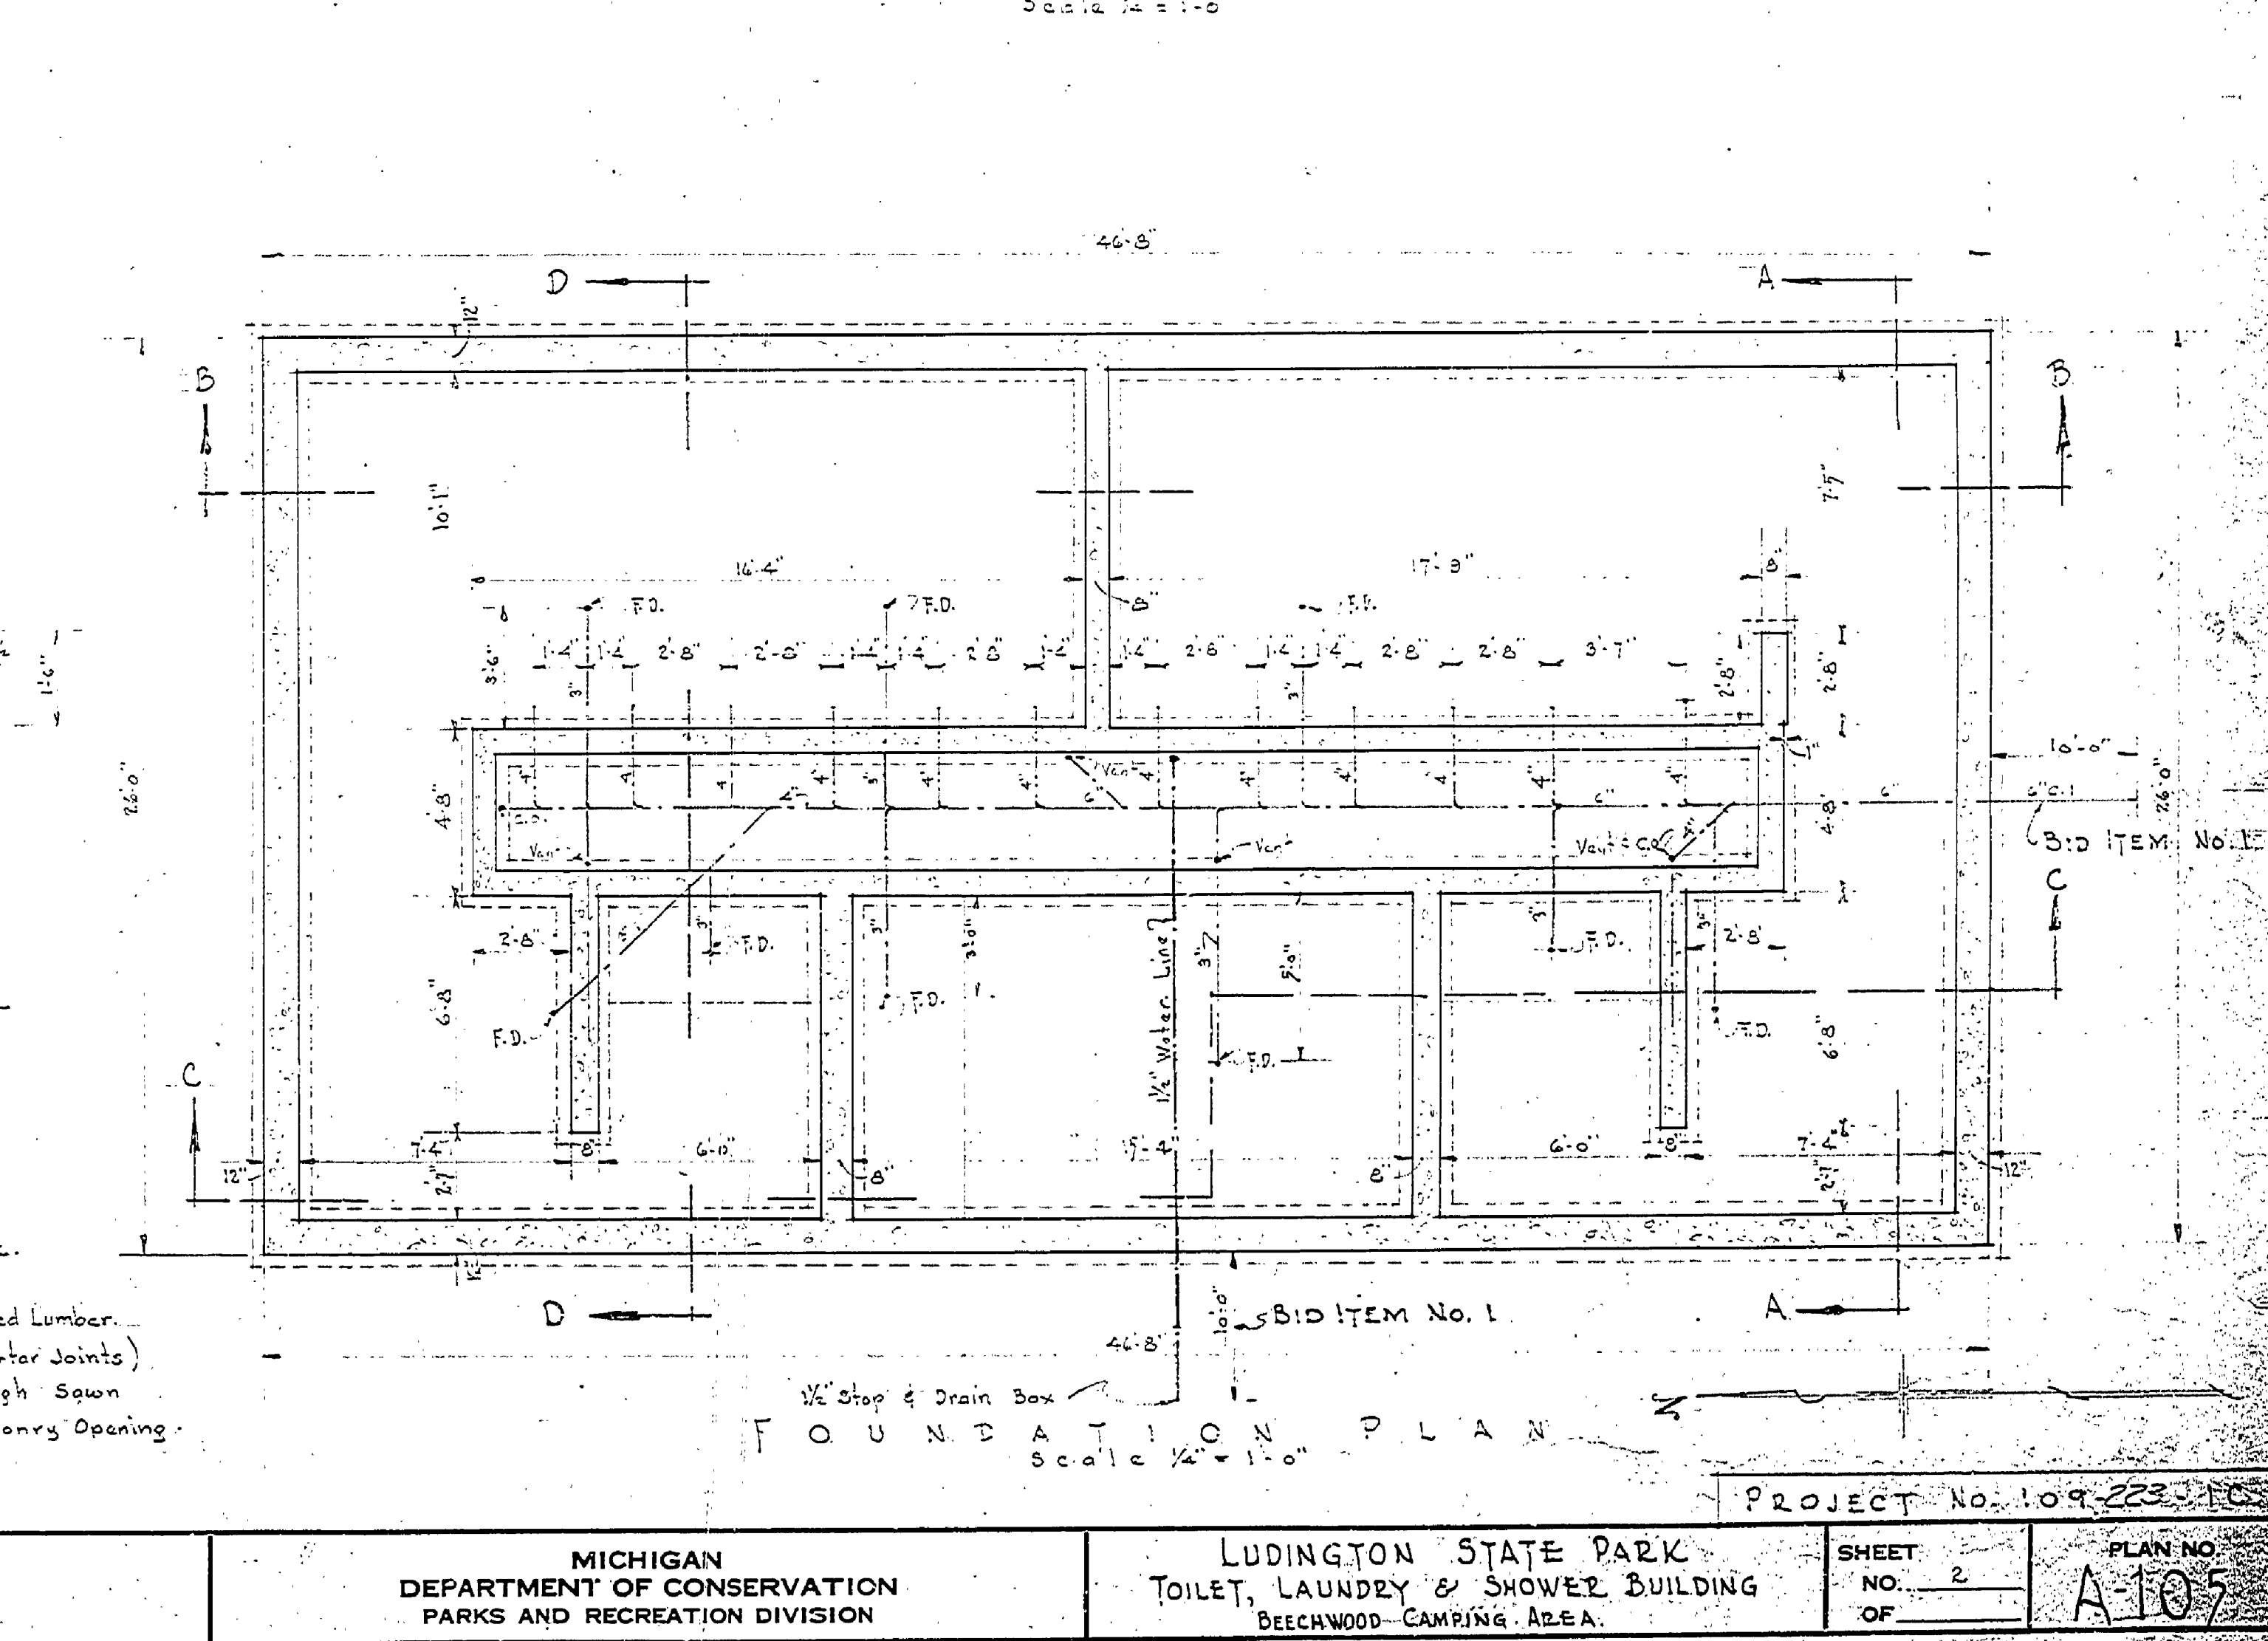
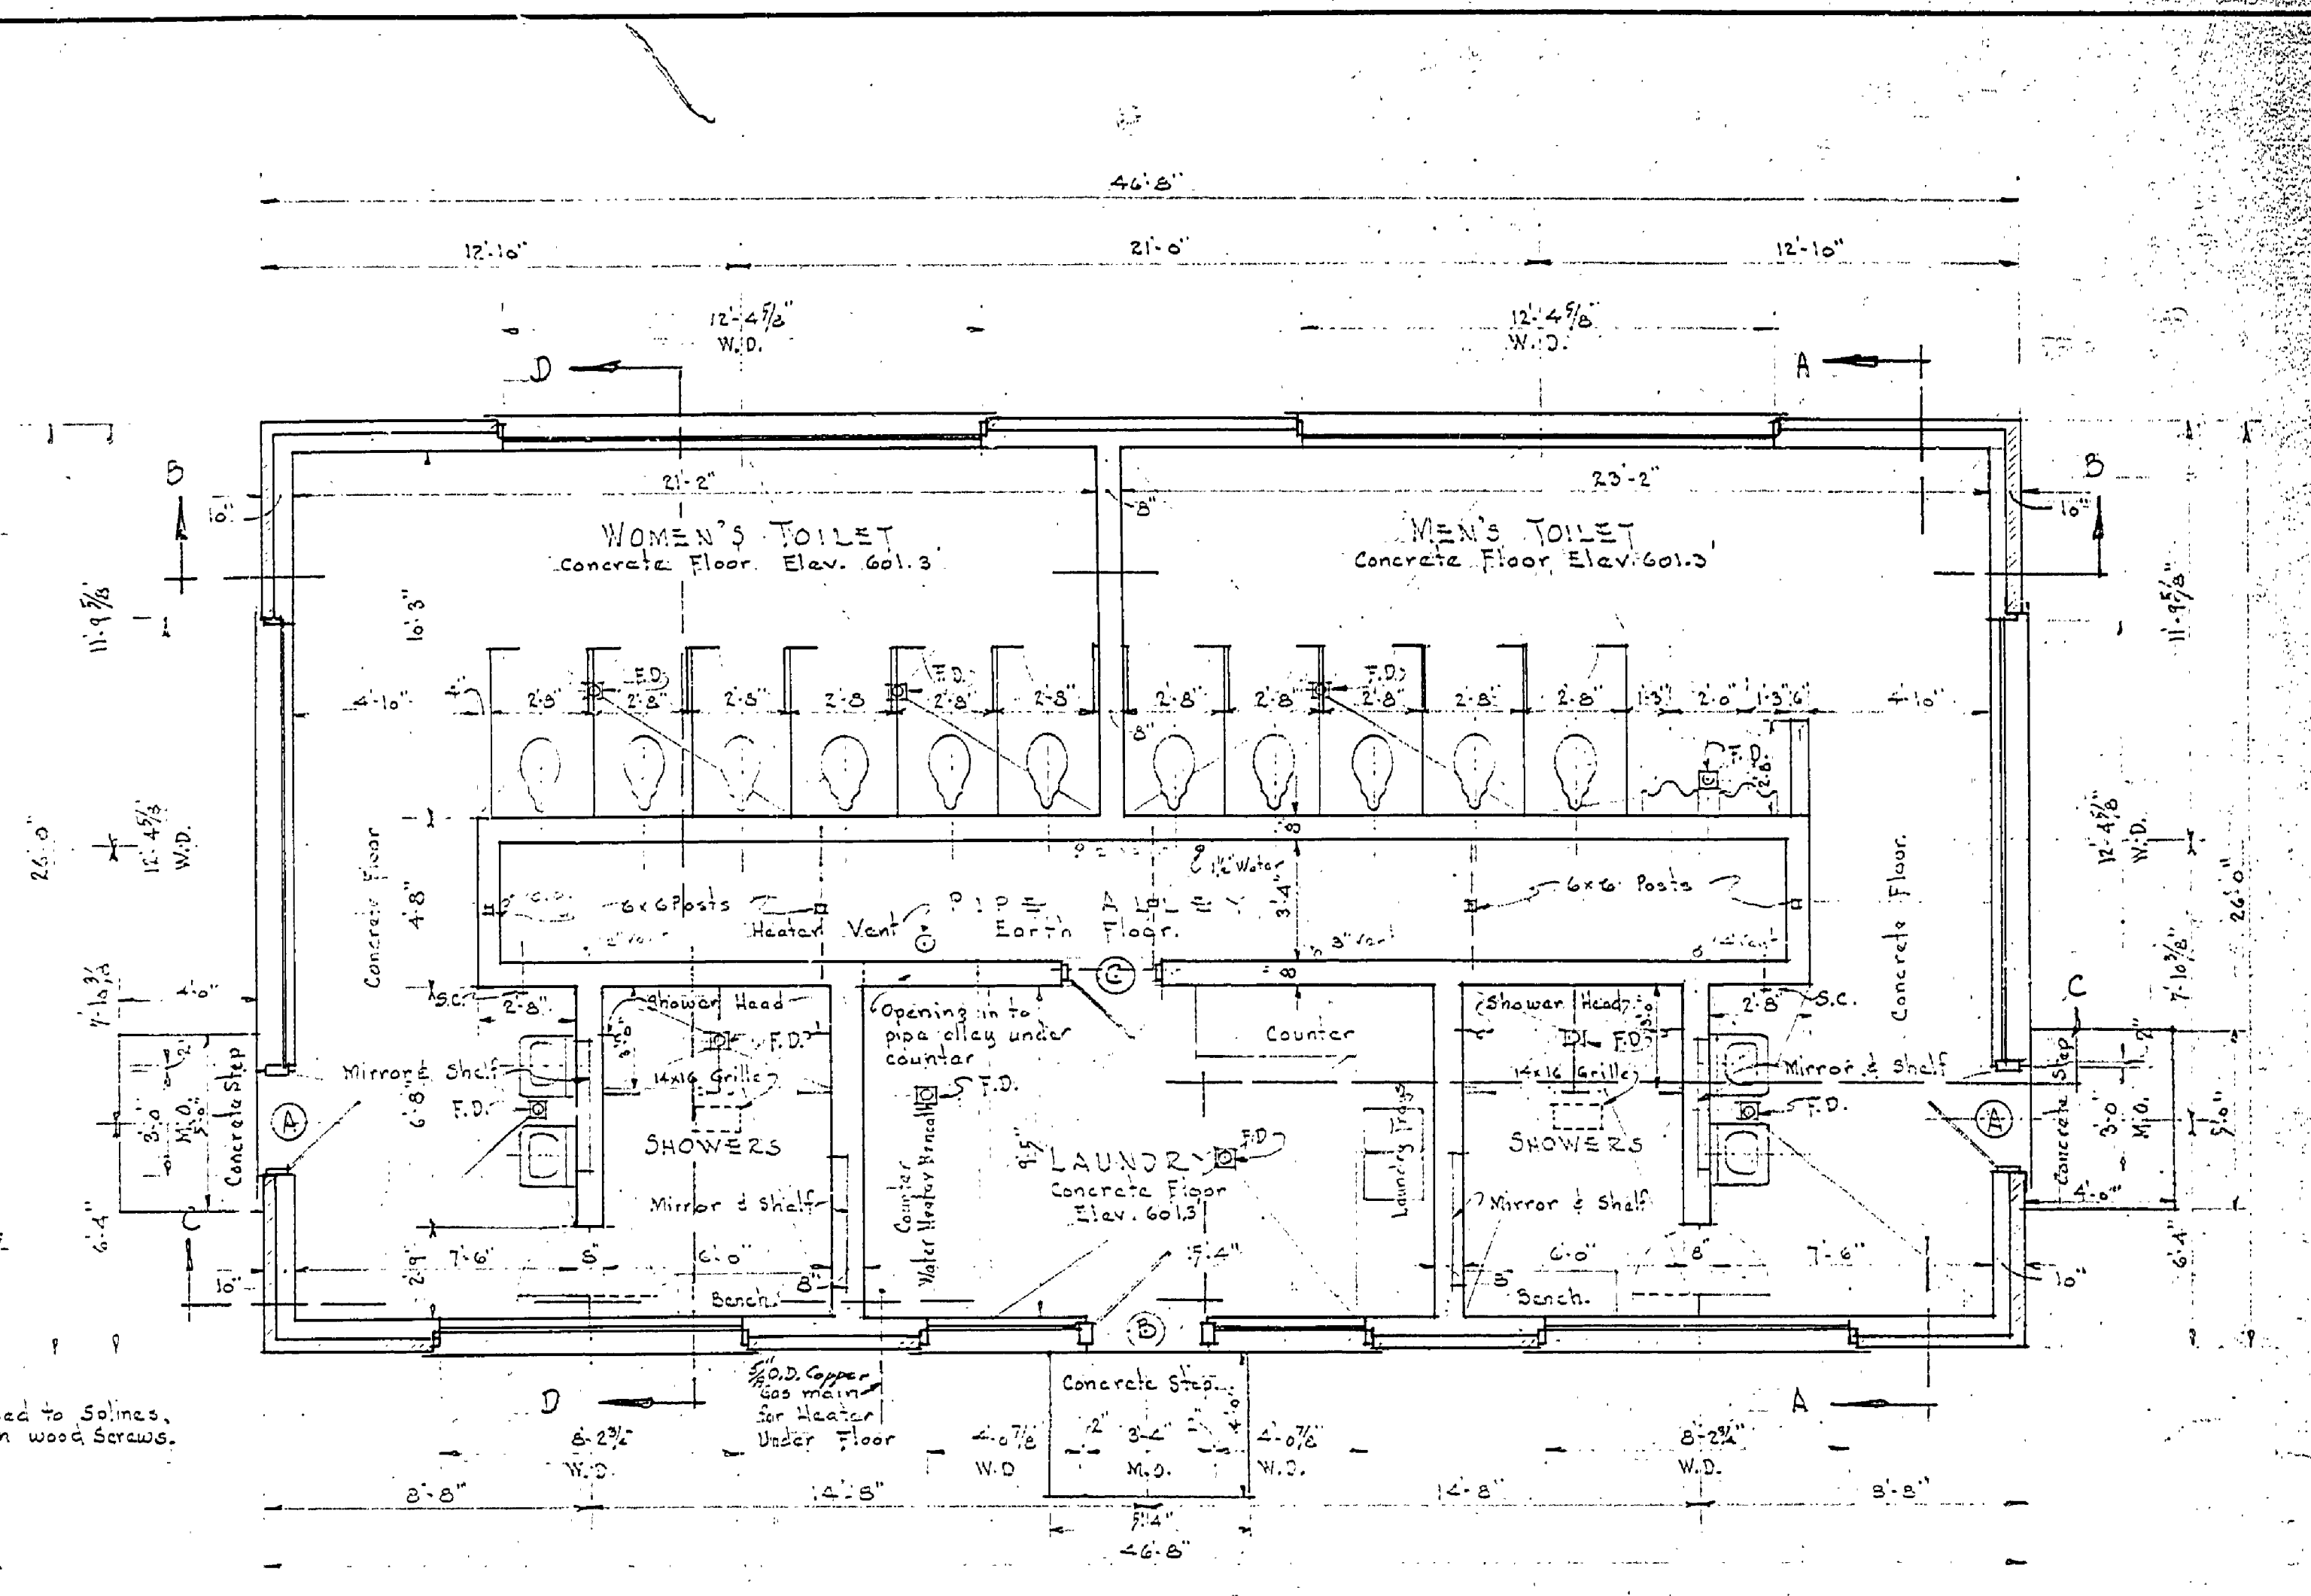
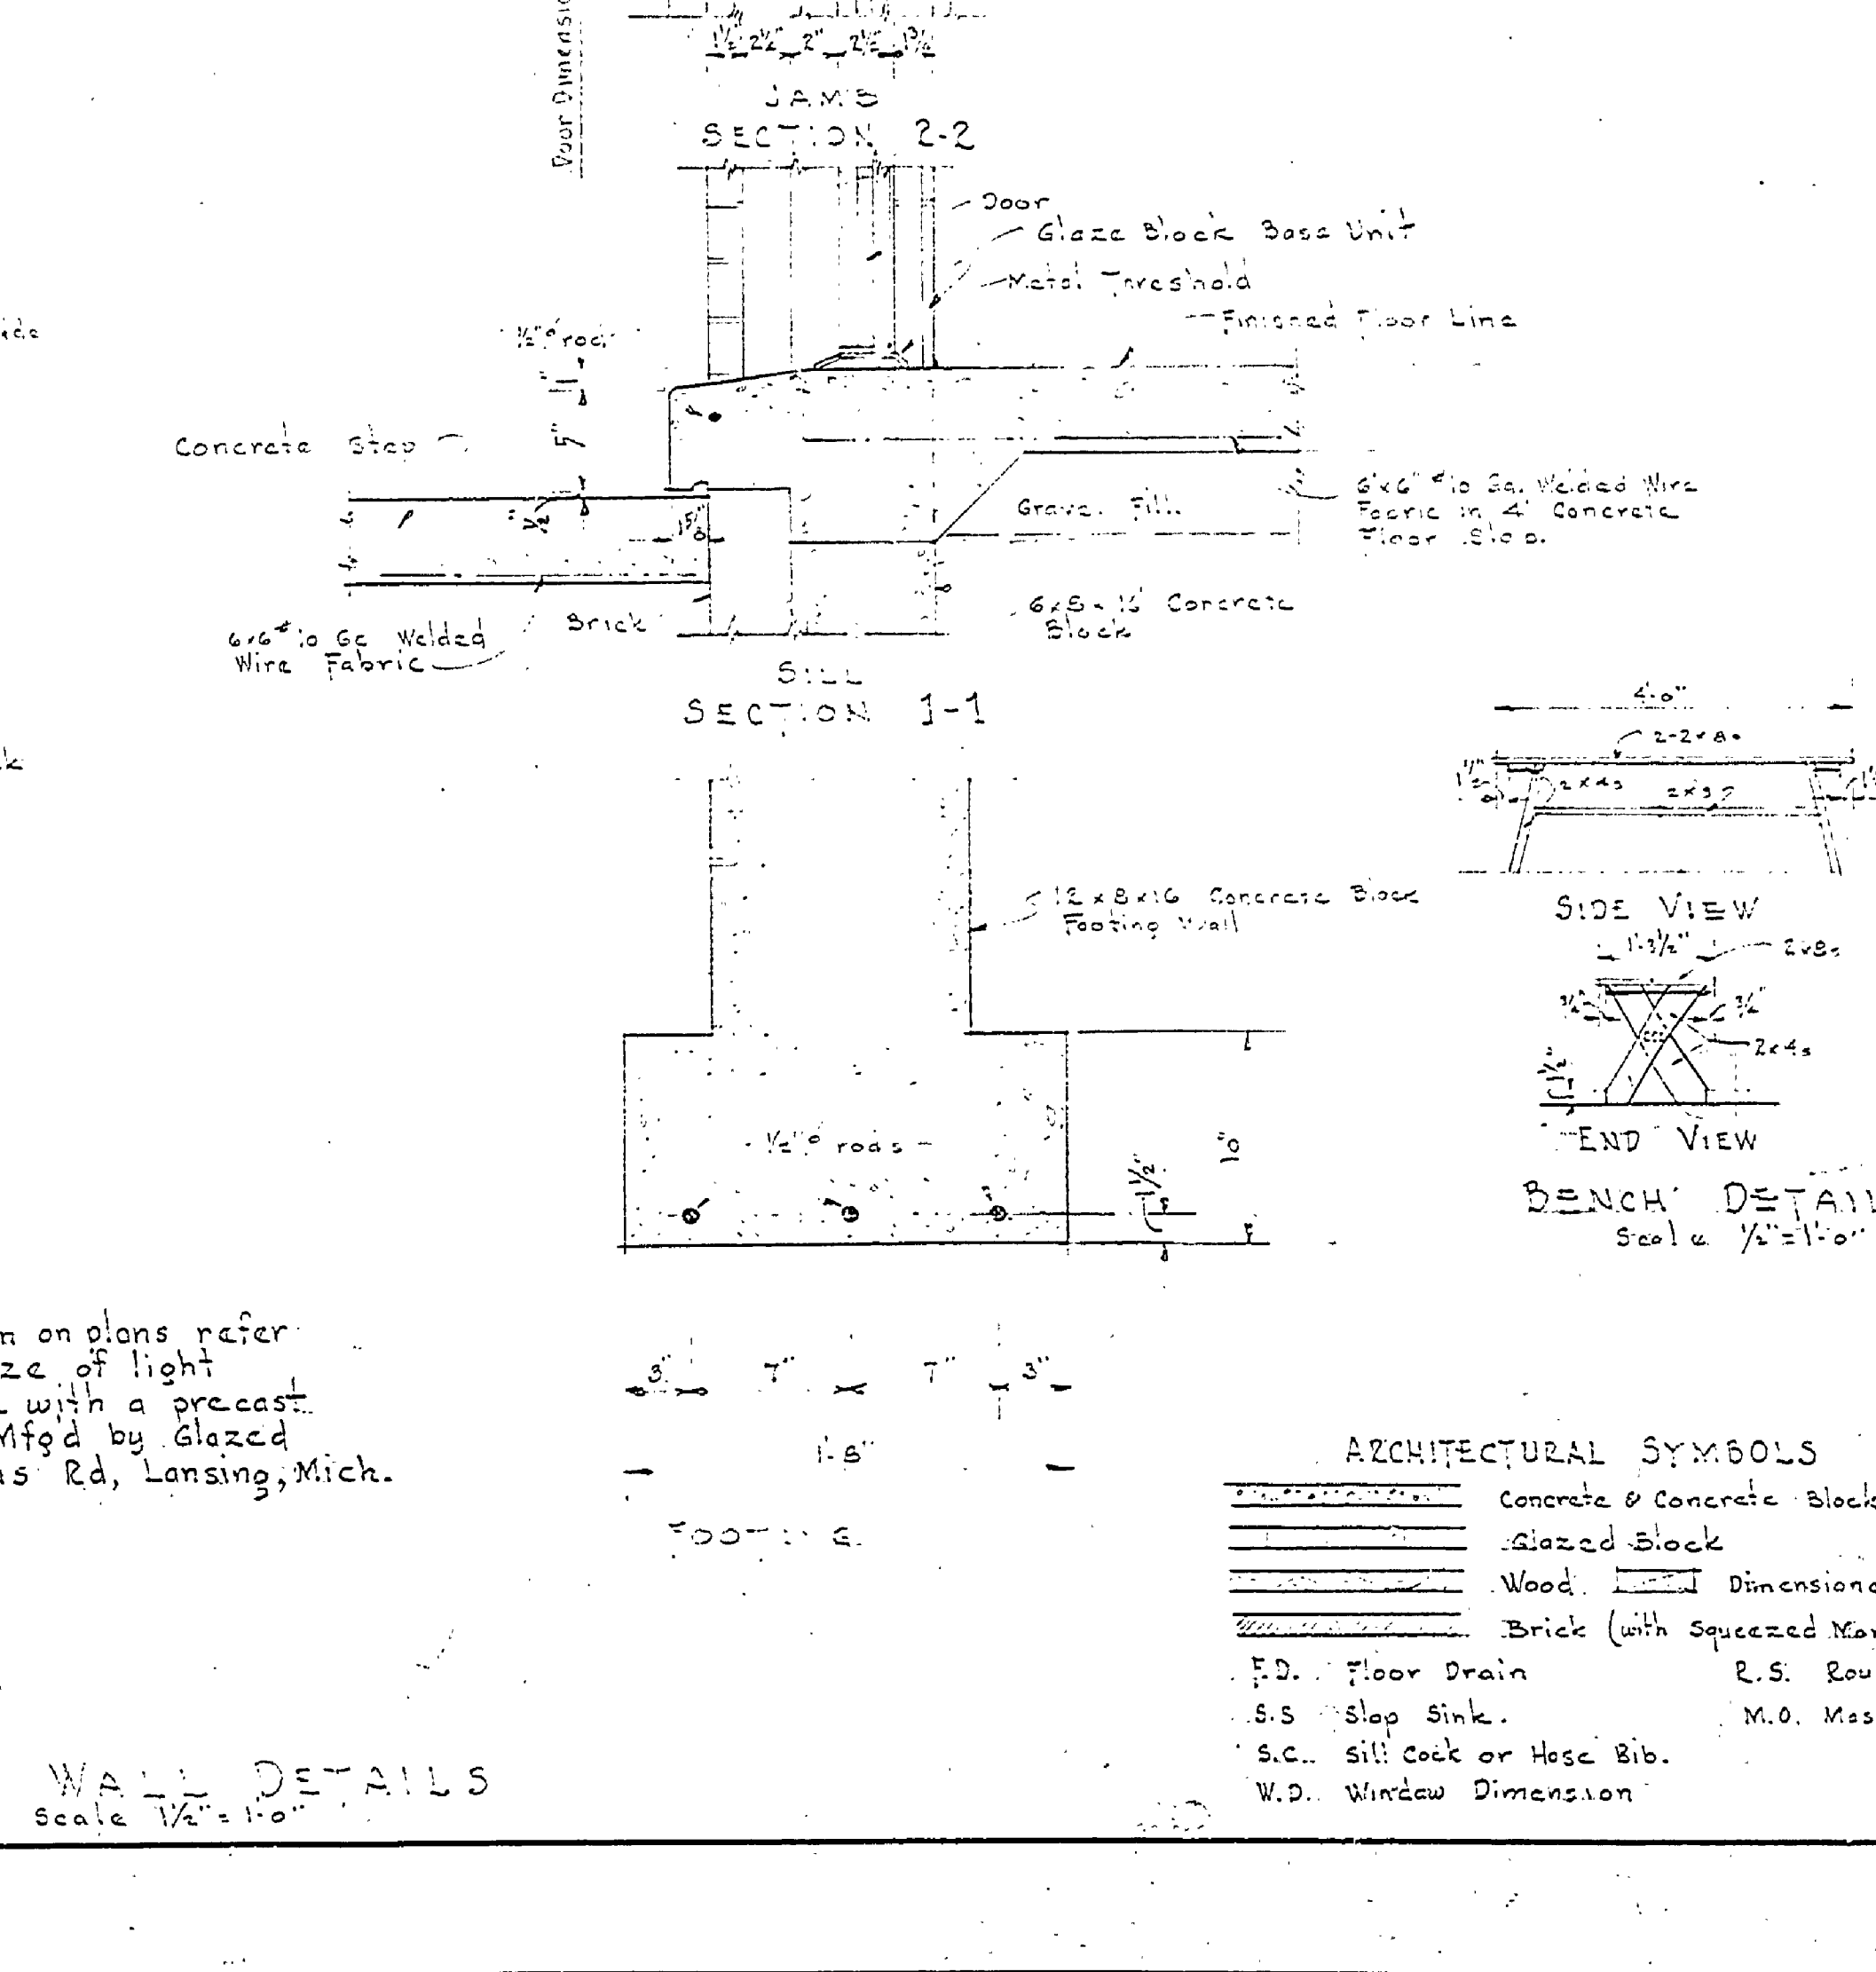
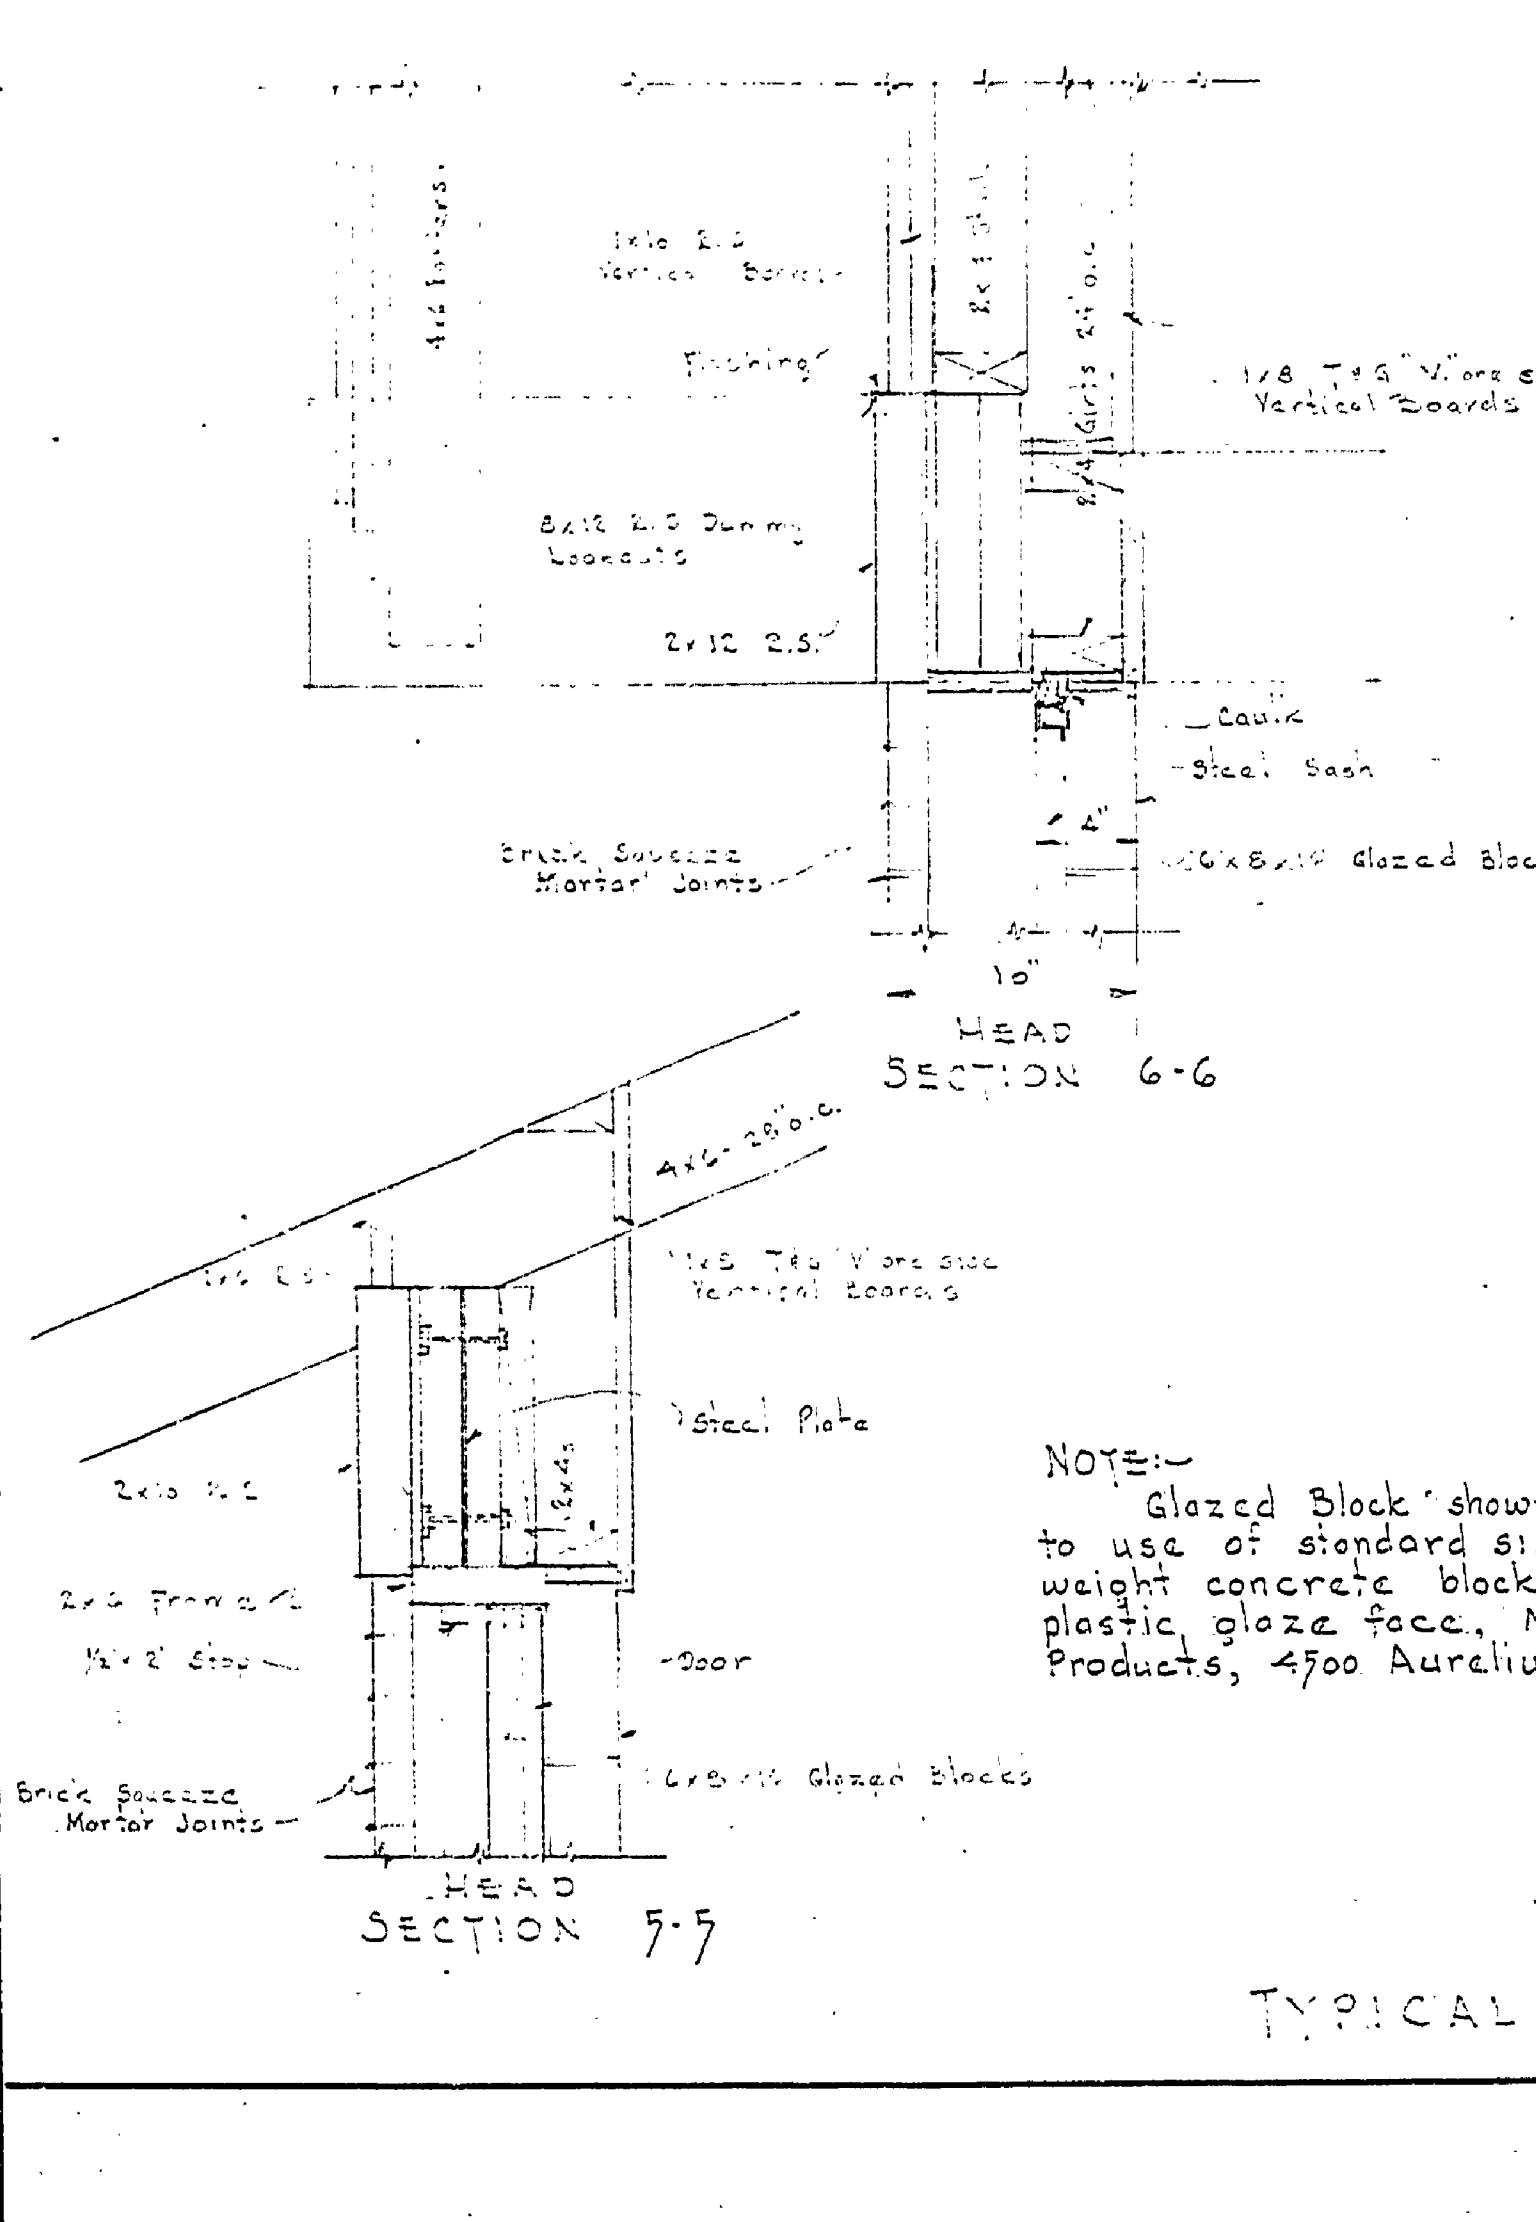
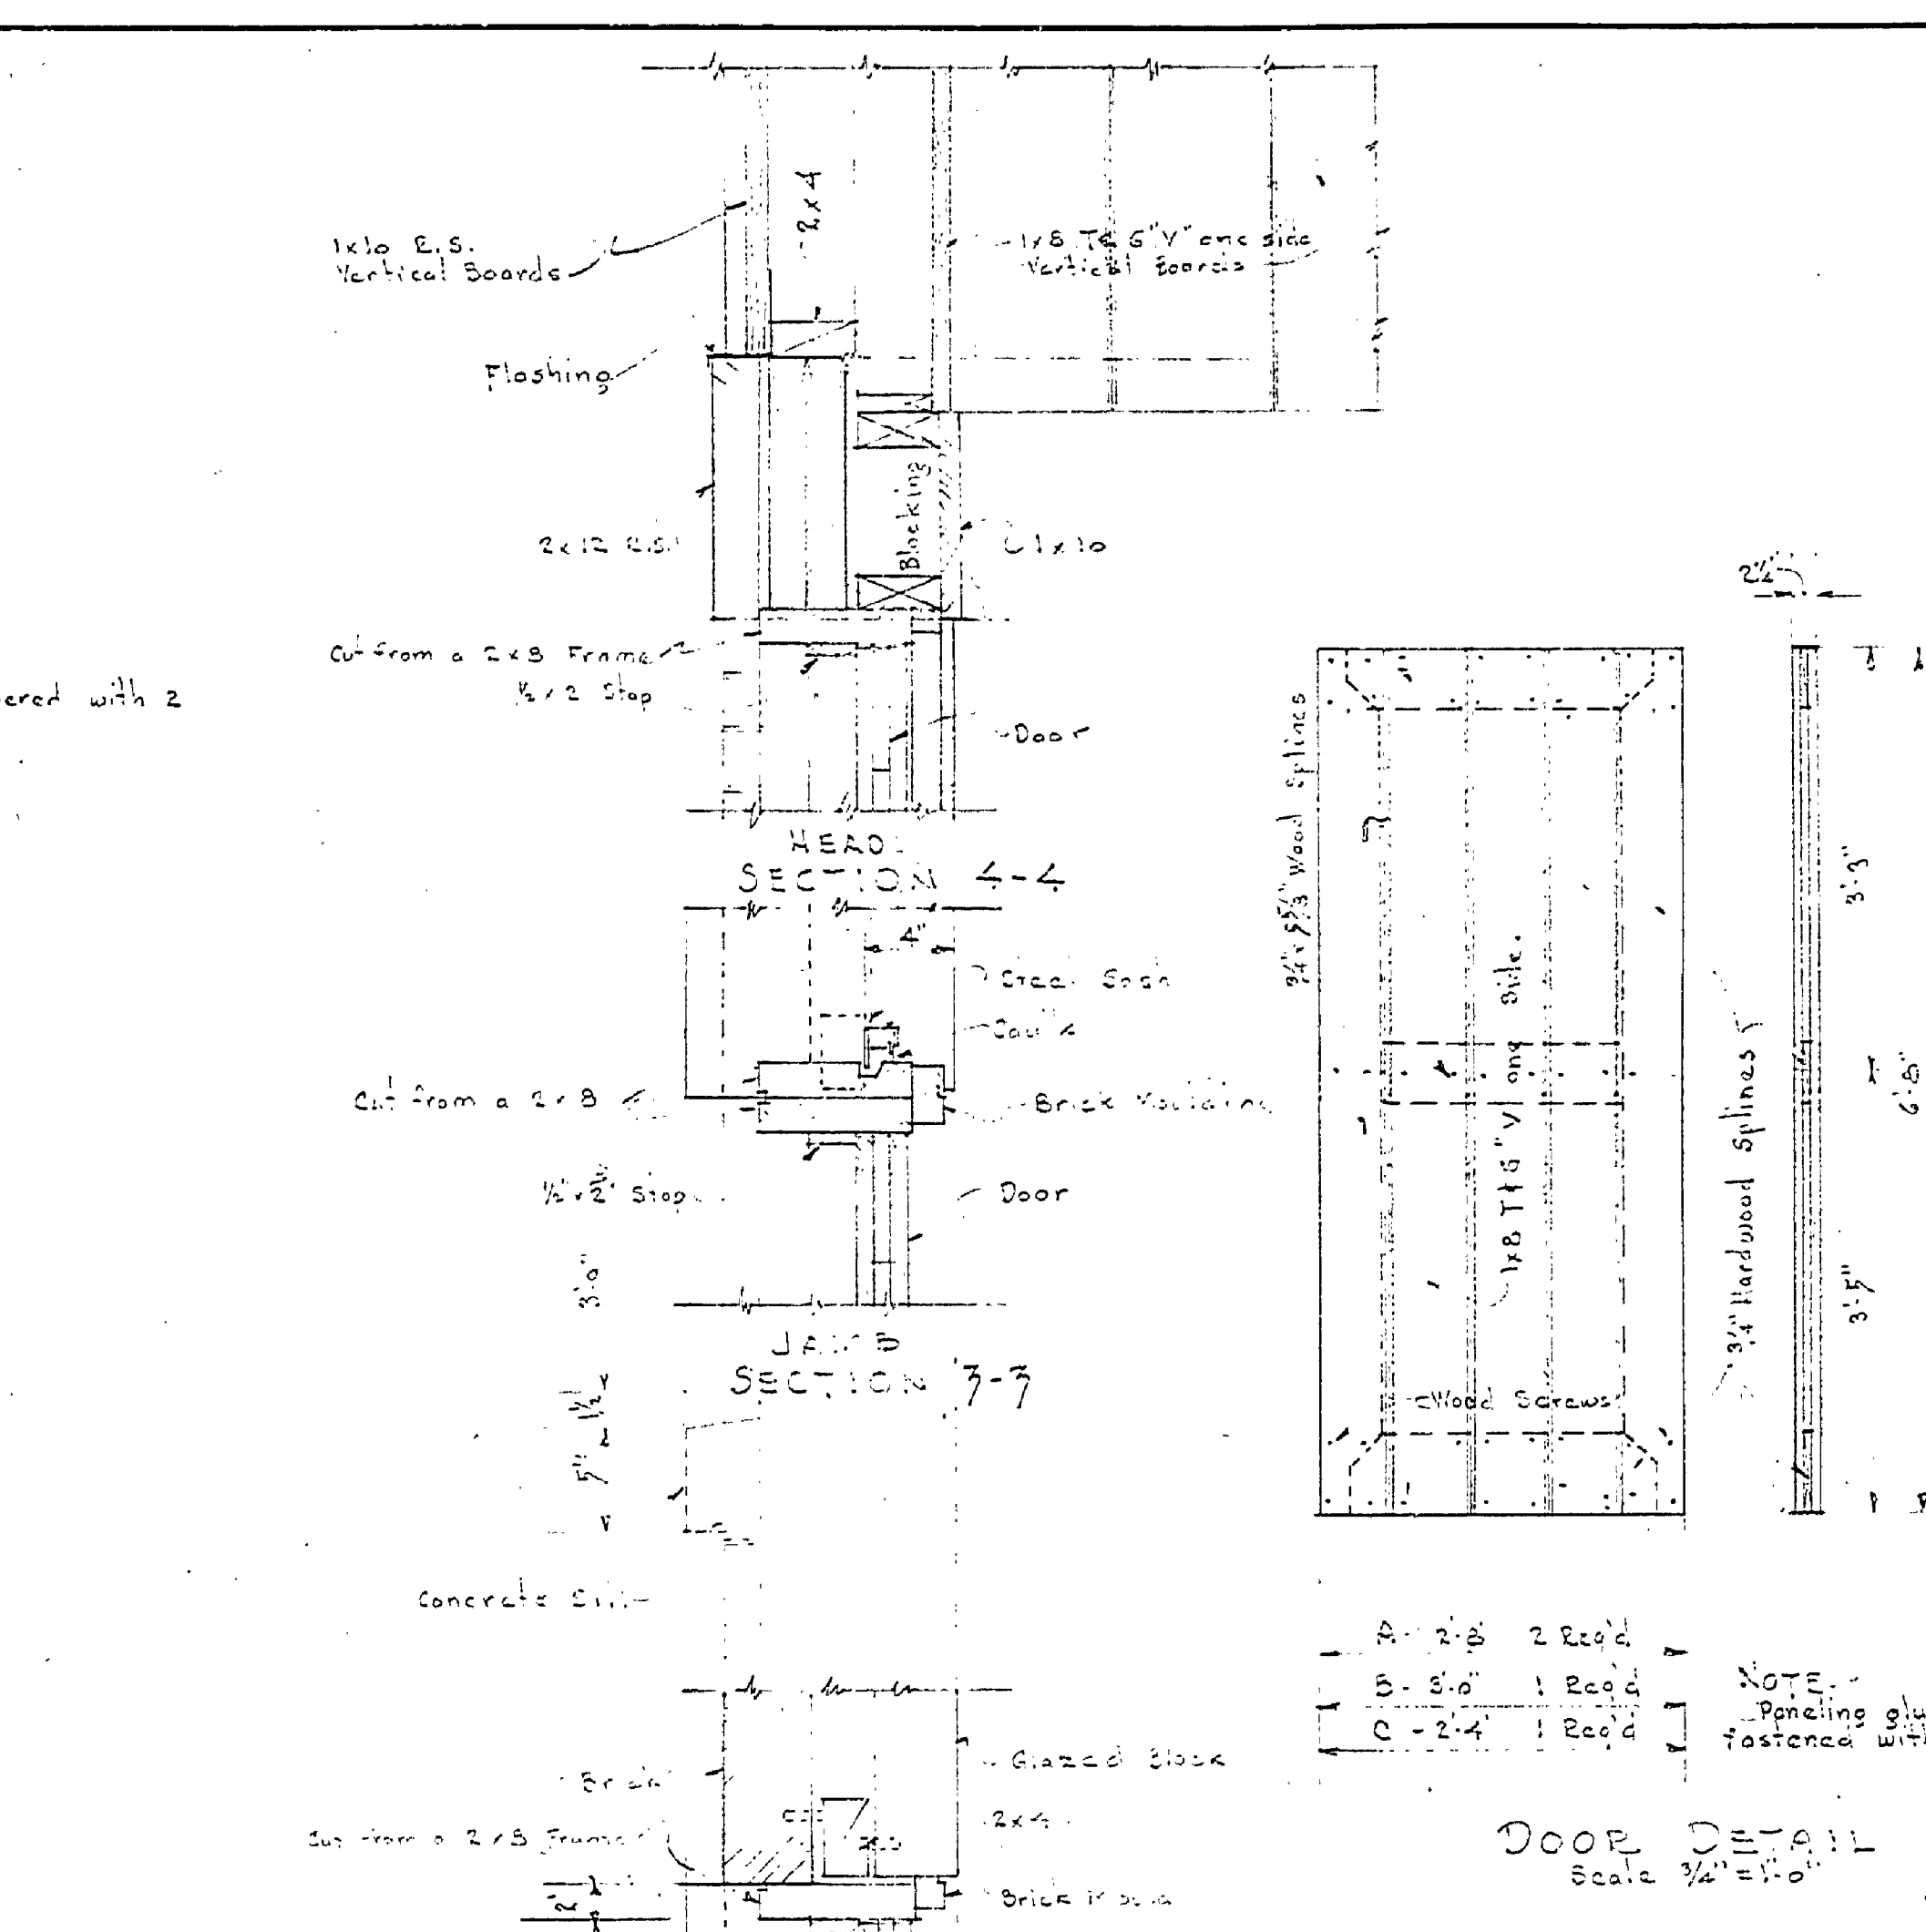


|     |      |    |           |      |
|-----|------|----|-----------|------|
| NO. | DATE | BY | REVISIONS |      |
|     |      |    | NO.       | DATE |
| 1   |      |    | 4         |      |
| 2   |      |    | 5         |      |
| 3   |      |    | 6         |      |

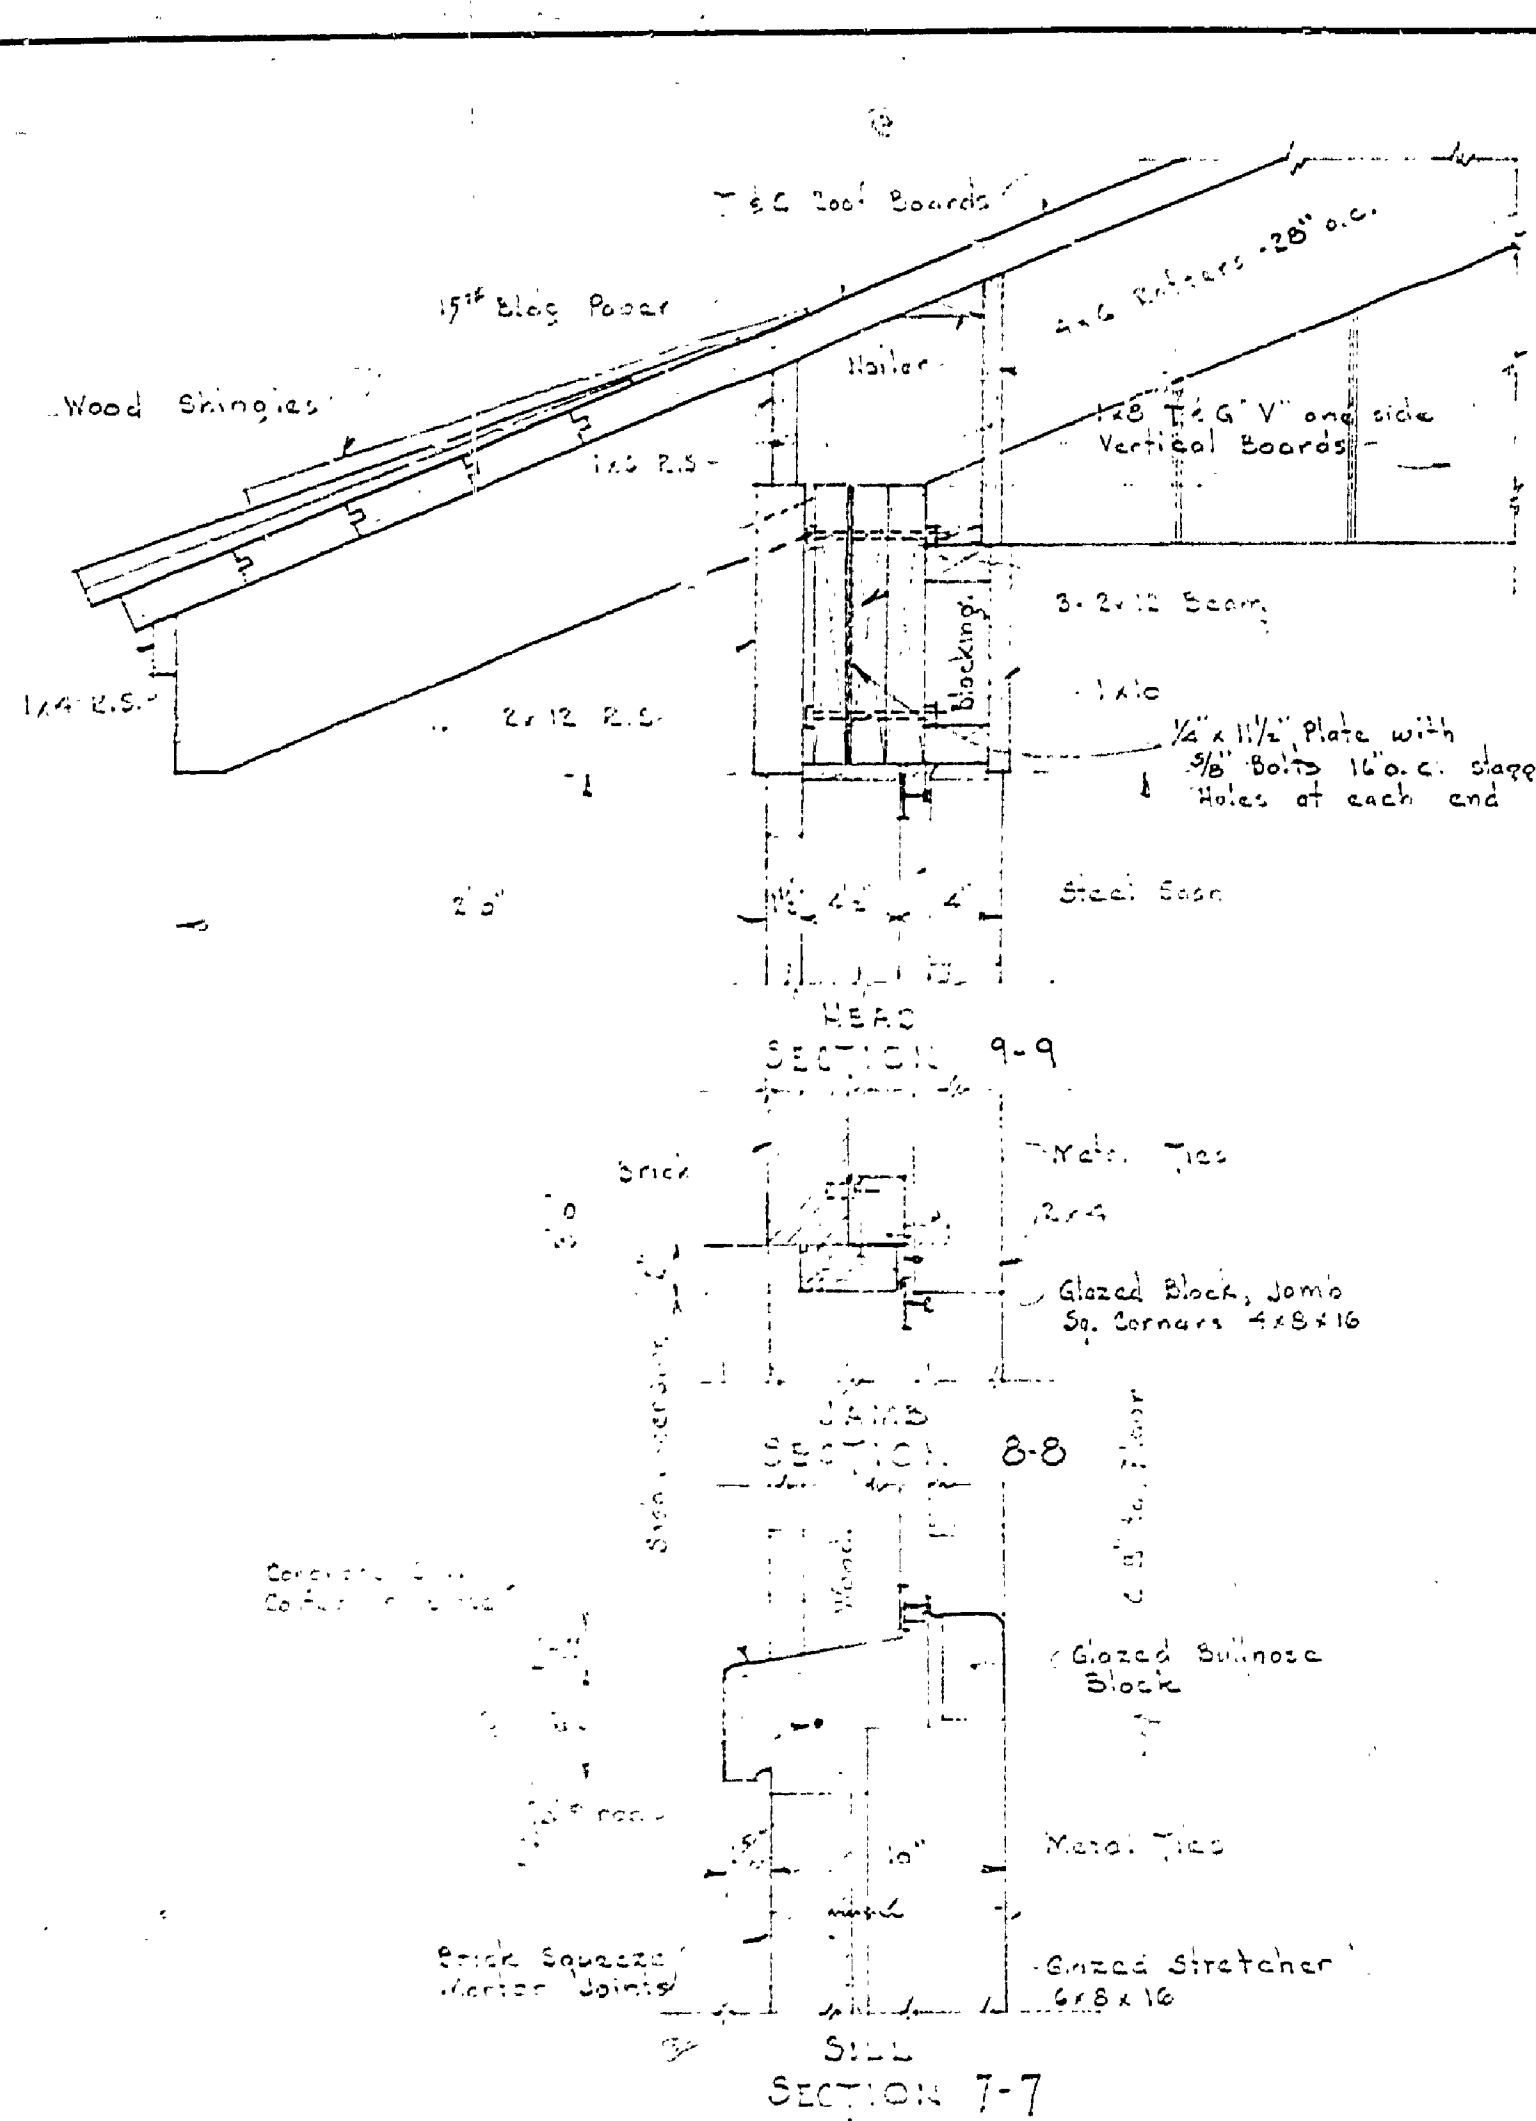

NOTE: Glazed Block shown on plans refer to use of standard size of light weight concrete block with a precast plastic glaze face. Mfgd by Glazed Products, 4700 Aurelius Rd, Lansing, Mich.

- ARCHITECTURAL SYMBOLS
- Concrete & Concrete Block.
  - Glazed Block
  - Wood
  - Dimensioned Lumber.
  - Brick (with Squeezed Mortar Joints)
  - F.D. Floor Drain
  - S.S. Slop Sink.
  - S.C. Sill Cock or Hose Bib.
  - W.D. Window Dimension
  - E.S. Rough Sawn
  - M.O. Masonry Opening.