

CURVE DATA

Δ: 4° 56' L
 D: 1° 00'
 R: 5729.65'
 T: 246.82'
 L: 493.33'

CURVE DATA

Δ: 2° 02' 30" L
 D: 0° 30'
 R: 11459.3'
 T: 204.19'
 L: 408.33'

B.M. #12 ELEV. 58743
 TAG IN ROOT OF 30"
 POPLAR.
 B.M. #13 ELEV. 58883
 U.S.G.S. B.M. # TT62
 BRASS CAP SET IN CONC.
 AT BASE OF LIGHTHOUSE
 S.W. SIDE.

CURVE DATA

Δ: 56° 27' L
 D: 30° 00'
 R: 193.19'
 T: 103.69'
 L: 190.34'

CURVE DATA


Δ: 21° 18' 30" L
 D: 20° 10'
 R: 285.6'
 T: 53.7'
 L: 105.7'

CURVE DATA


Δ: 25° 34' 30" L
 D: 58° 43'
 R: 102.6'
 T: 23.2'
 L: 43.6'

BUILDING LEGEND

- 1 - BIG SAUBLE POINT LIGHTHOUSE
- 2 - KEEPERS RESIDENCE
- 3 - GARAGE
- 4 - PUMP HOUSE
- 5 - OIL TANKS
- 6 - BOAT HOUSE
- 7 - FOG SIGNAL
- 8 - STORAGE

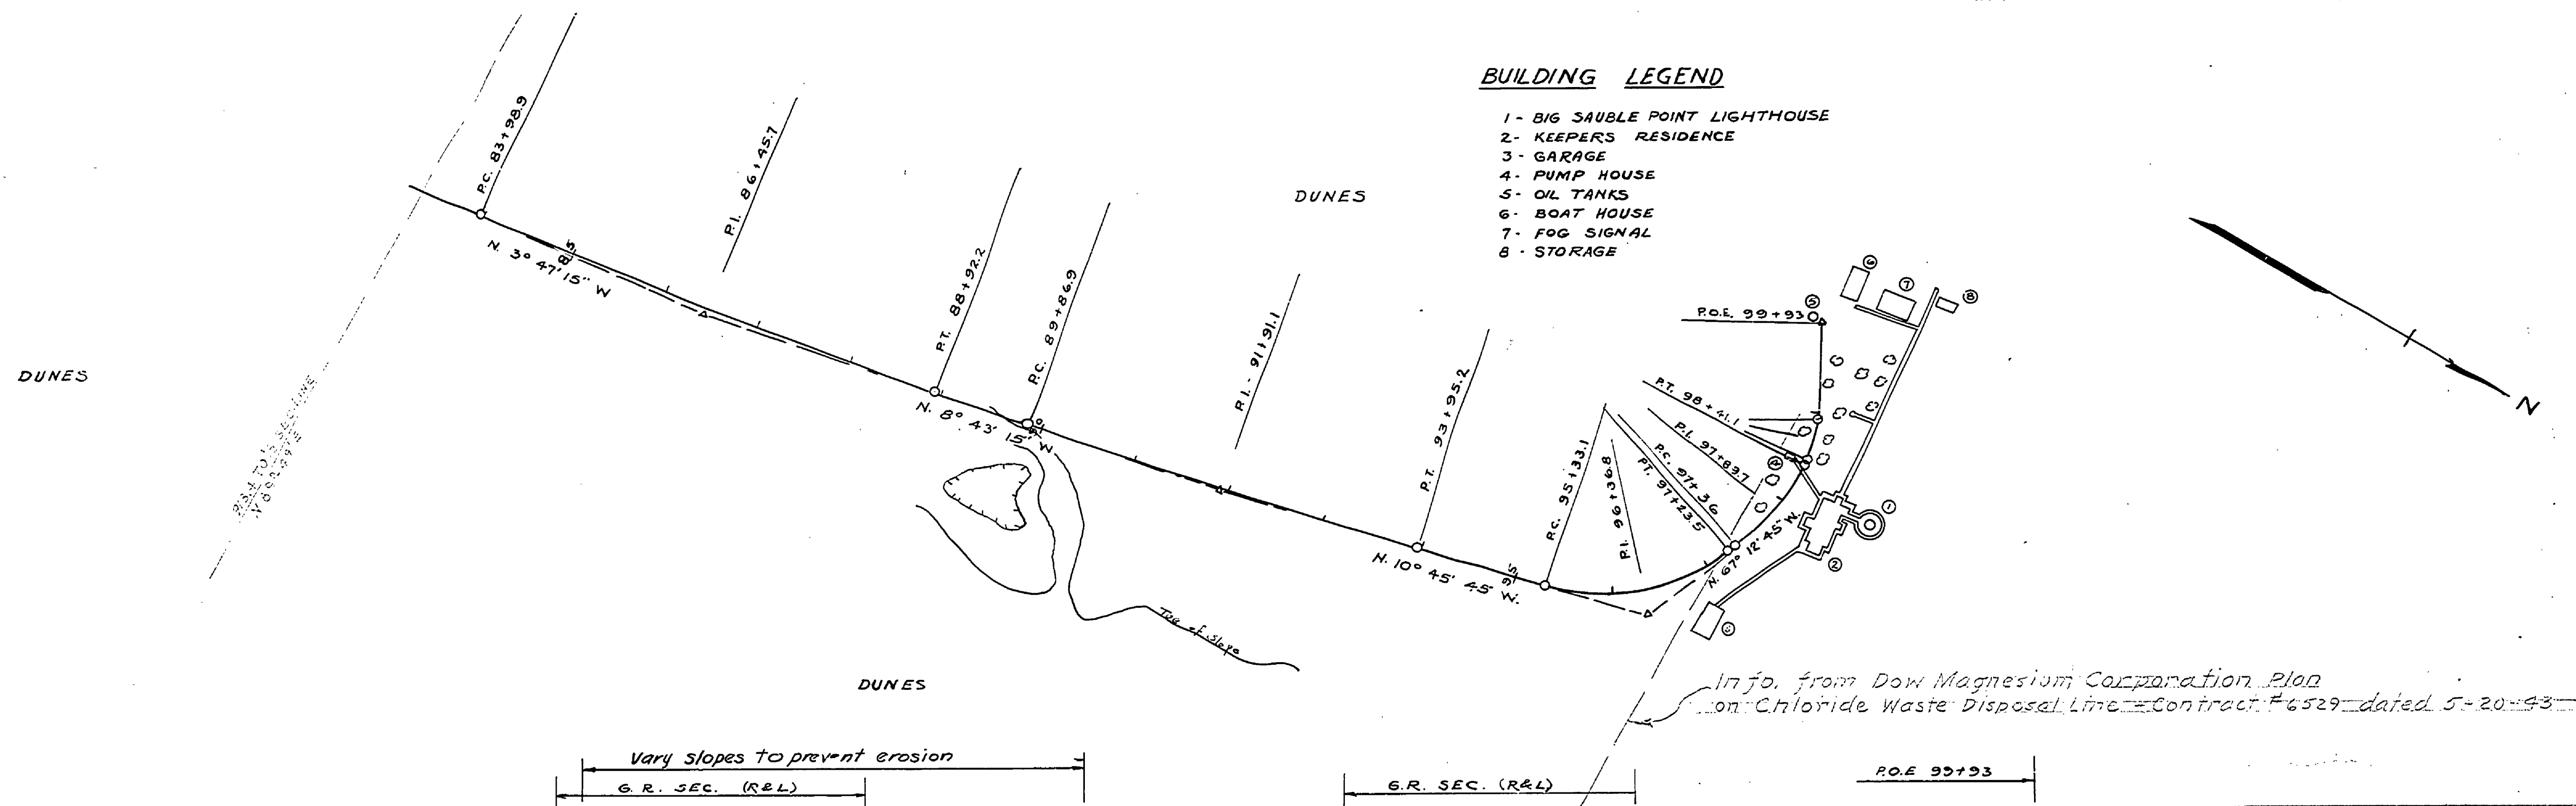

Info. from Dow Magnesium Corporation Plan on Chloride Waste Disposal Line Contract #6529 dated 5-20-93

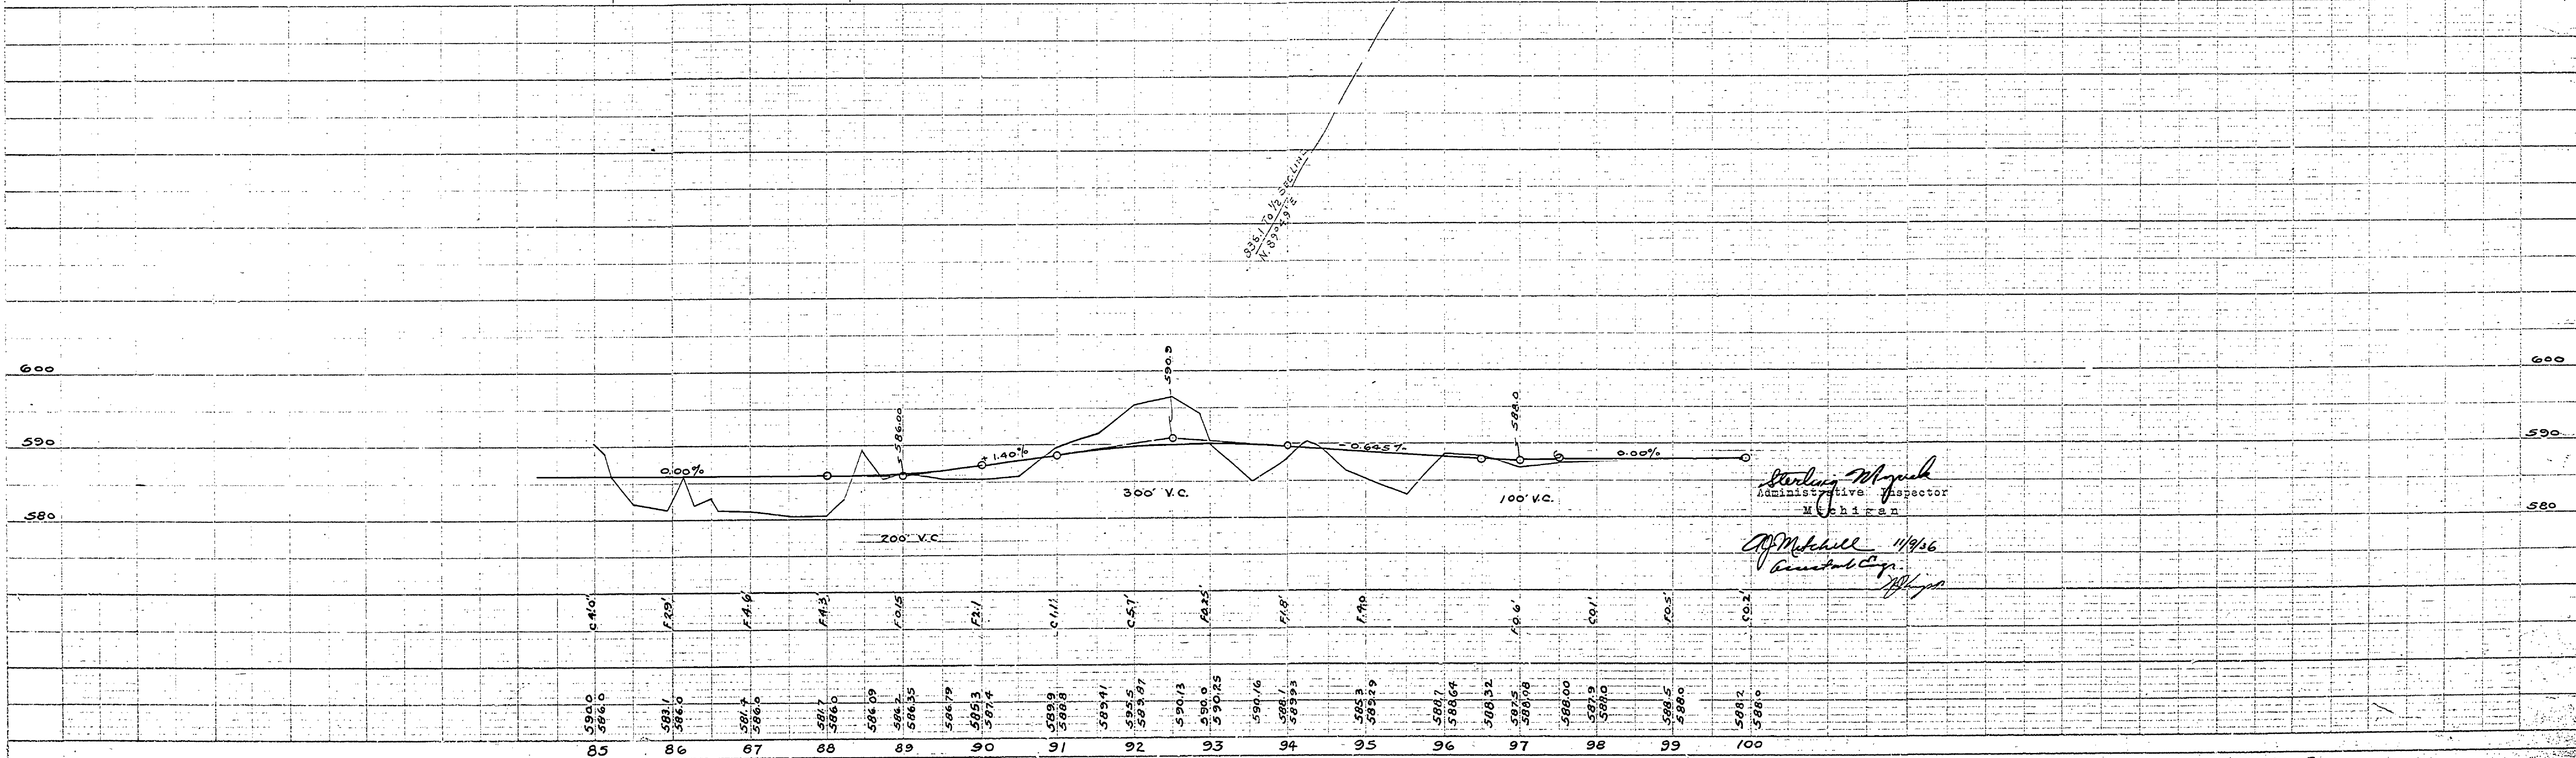

Sterling M. Quinn
 Administrative Inspector
W. McPherson
 11/16/66
Amundson

PLAN
 CHECKED BY
 DRAWN BY
 DATE

PROFILE
 CHECKED BY
 DRAWN BY
 DATE

AMUNDSON